
 


PERMIT SET
NOT FOR CONSTRUCTION

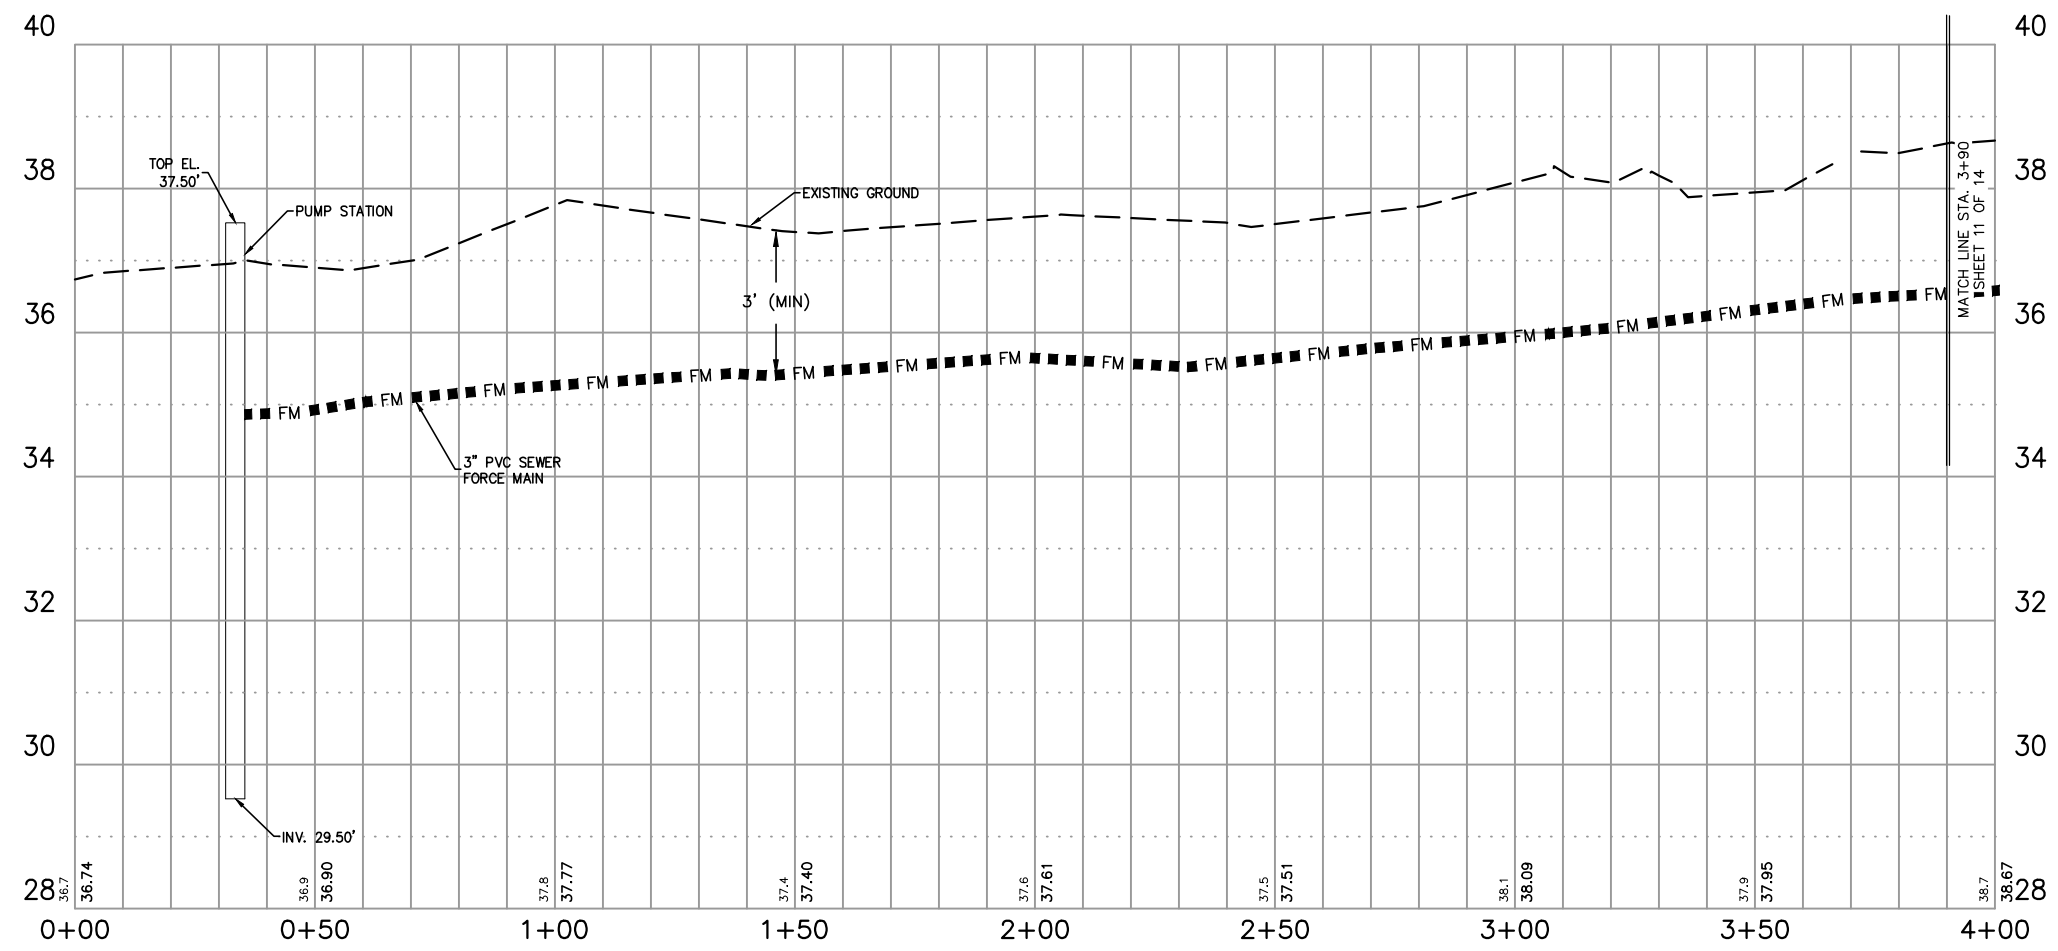

<p>Client: CONCORDIS DEVELOPMENT BATON ROUGE, LLC 4321 BELLEVILLE BLVD. BATON ROUGE, LA 70809</p> <p>Project: SIEGEN LANE ASSISTED LIVING COMMUNITY BATON ROUGE, LOUISIANA</p>	<p>PLAN AND PROFILE</p> <p>LOCATED IN SECTION 37, TOWNSHIP 8 SOUTH, RANGE 1 EAST, GREENSBURG LAND DISTRICT, EAST BATON ROUGE PARISH, LOUISIANA</p>
<p>QUALITY Engineering & Surveying, LLC 18350 Hwy 42, Port Vincent, LA 70726 TEL 225-698-1600 FAX 225-698-3367 www.QESLA.com</p>	
<p>Stamp: DERIC J. MURPHY License No. 28602 PROFESSIONAL ENGINEER CIVIL ENGINEER</p>	
<p>Date: APRIL 2016</p> <p>Project No.: 14-137</p> <p>Drawn By: JLD</p> <p style="text-align: right;">Sheet: 10 OF 15</p>	