




BIM Server: SERVER2015 - BIM Server 19/14017 Concordia Baton Rouge | Ver. 19.001 | Friday, April 01, 2016 | 12:10 PM

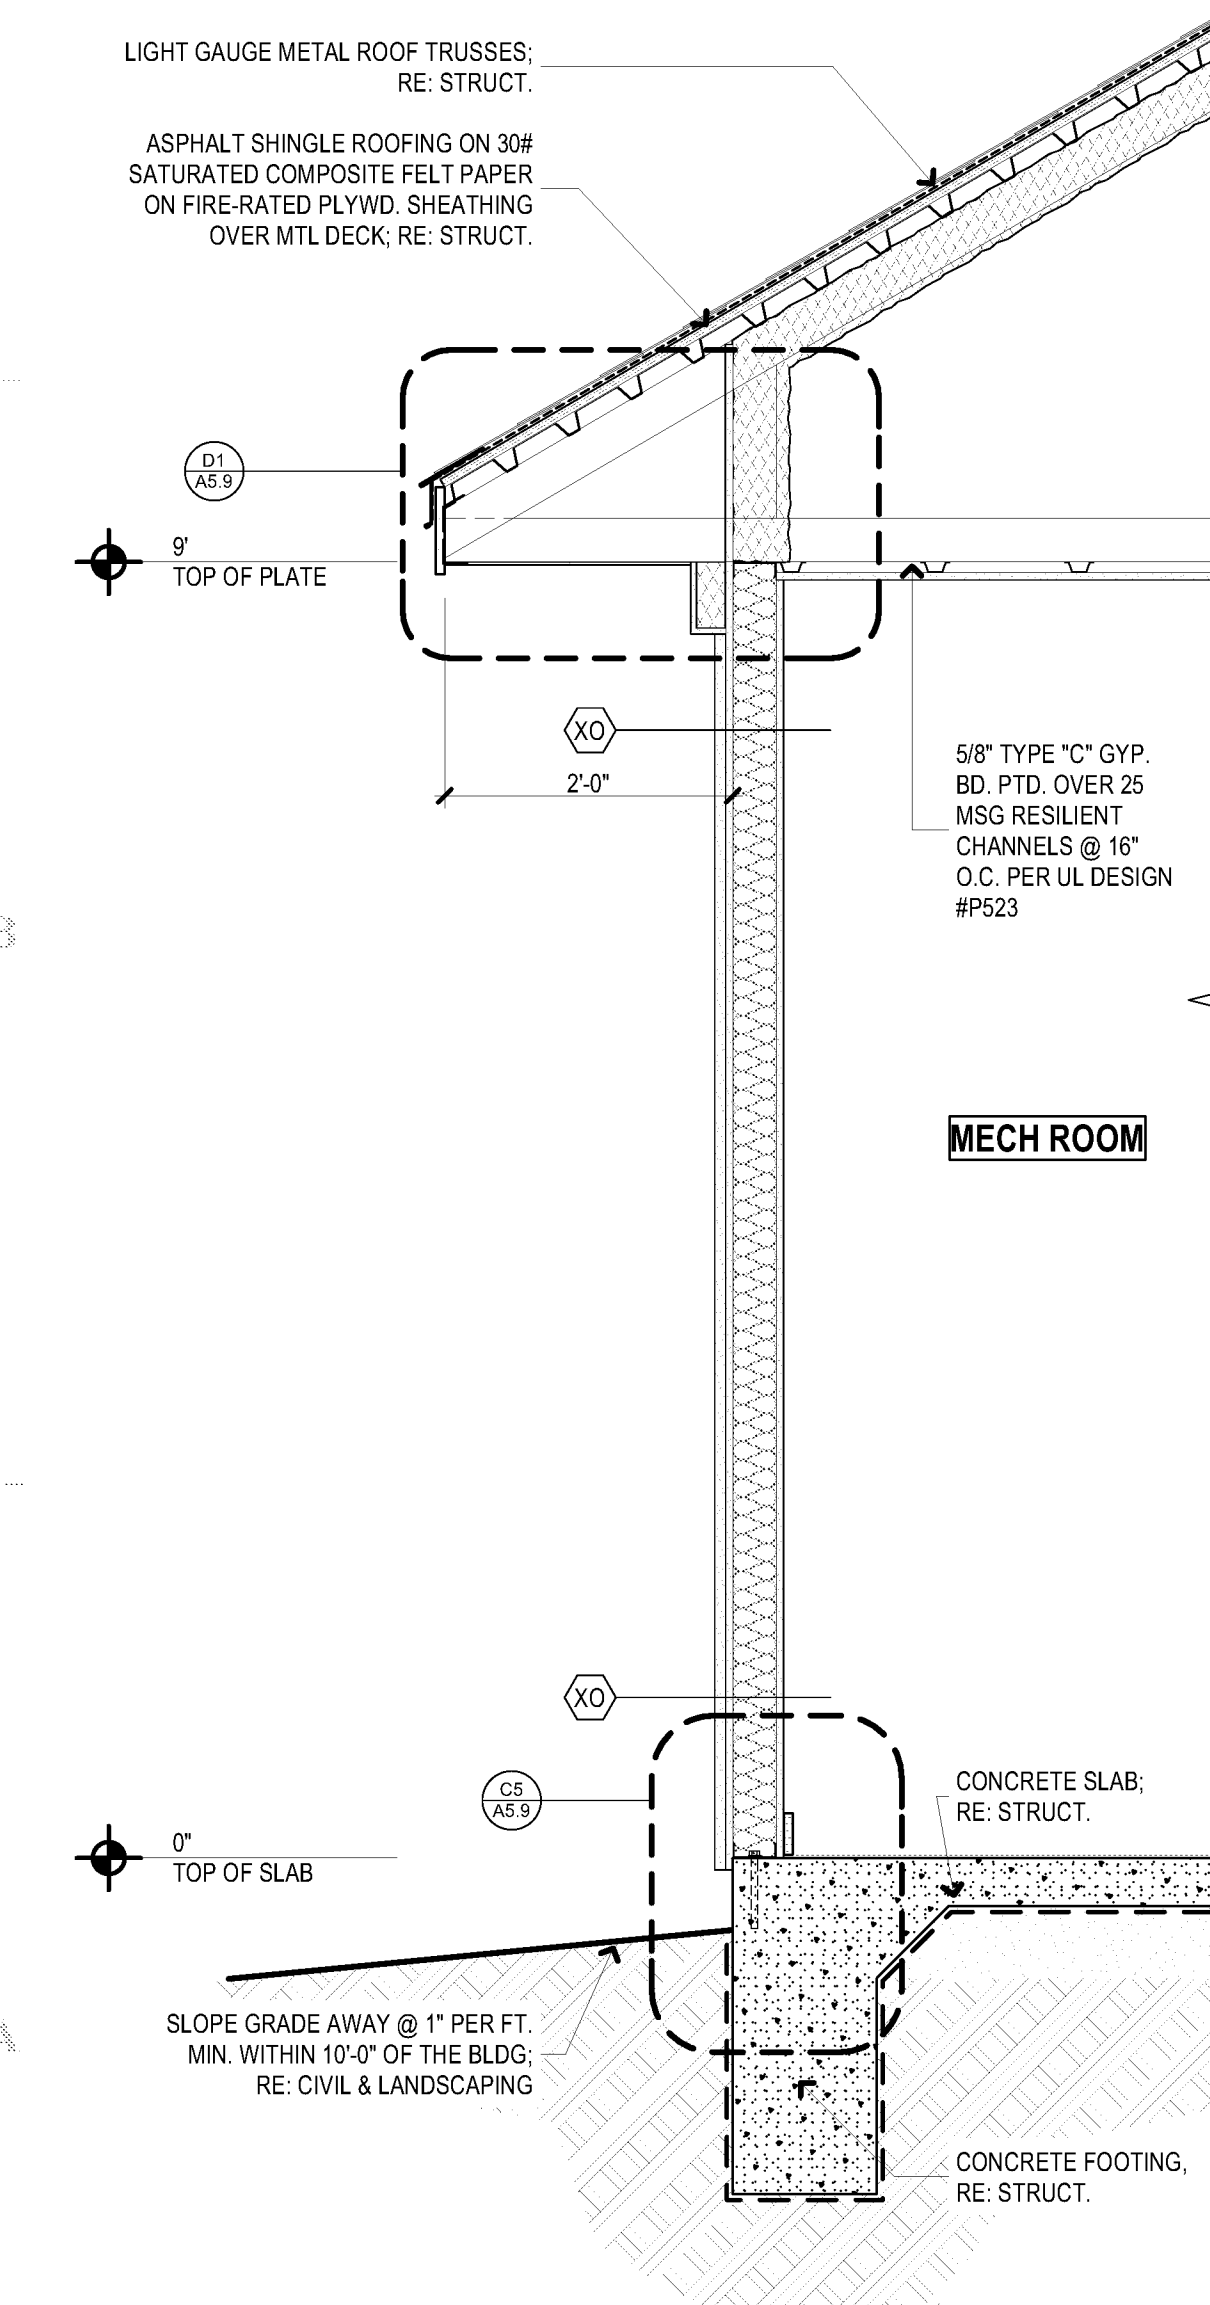


A1 1 STORY WALL SECTION
SCALE: 3/4" = 1'-0"

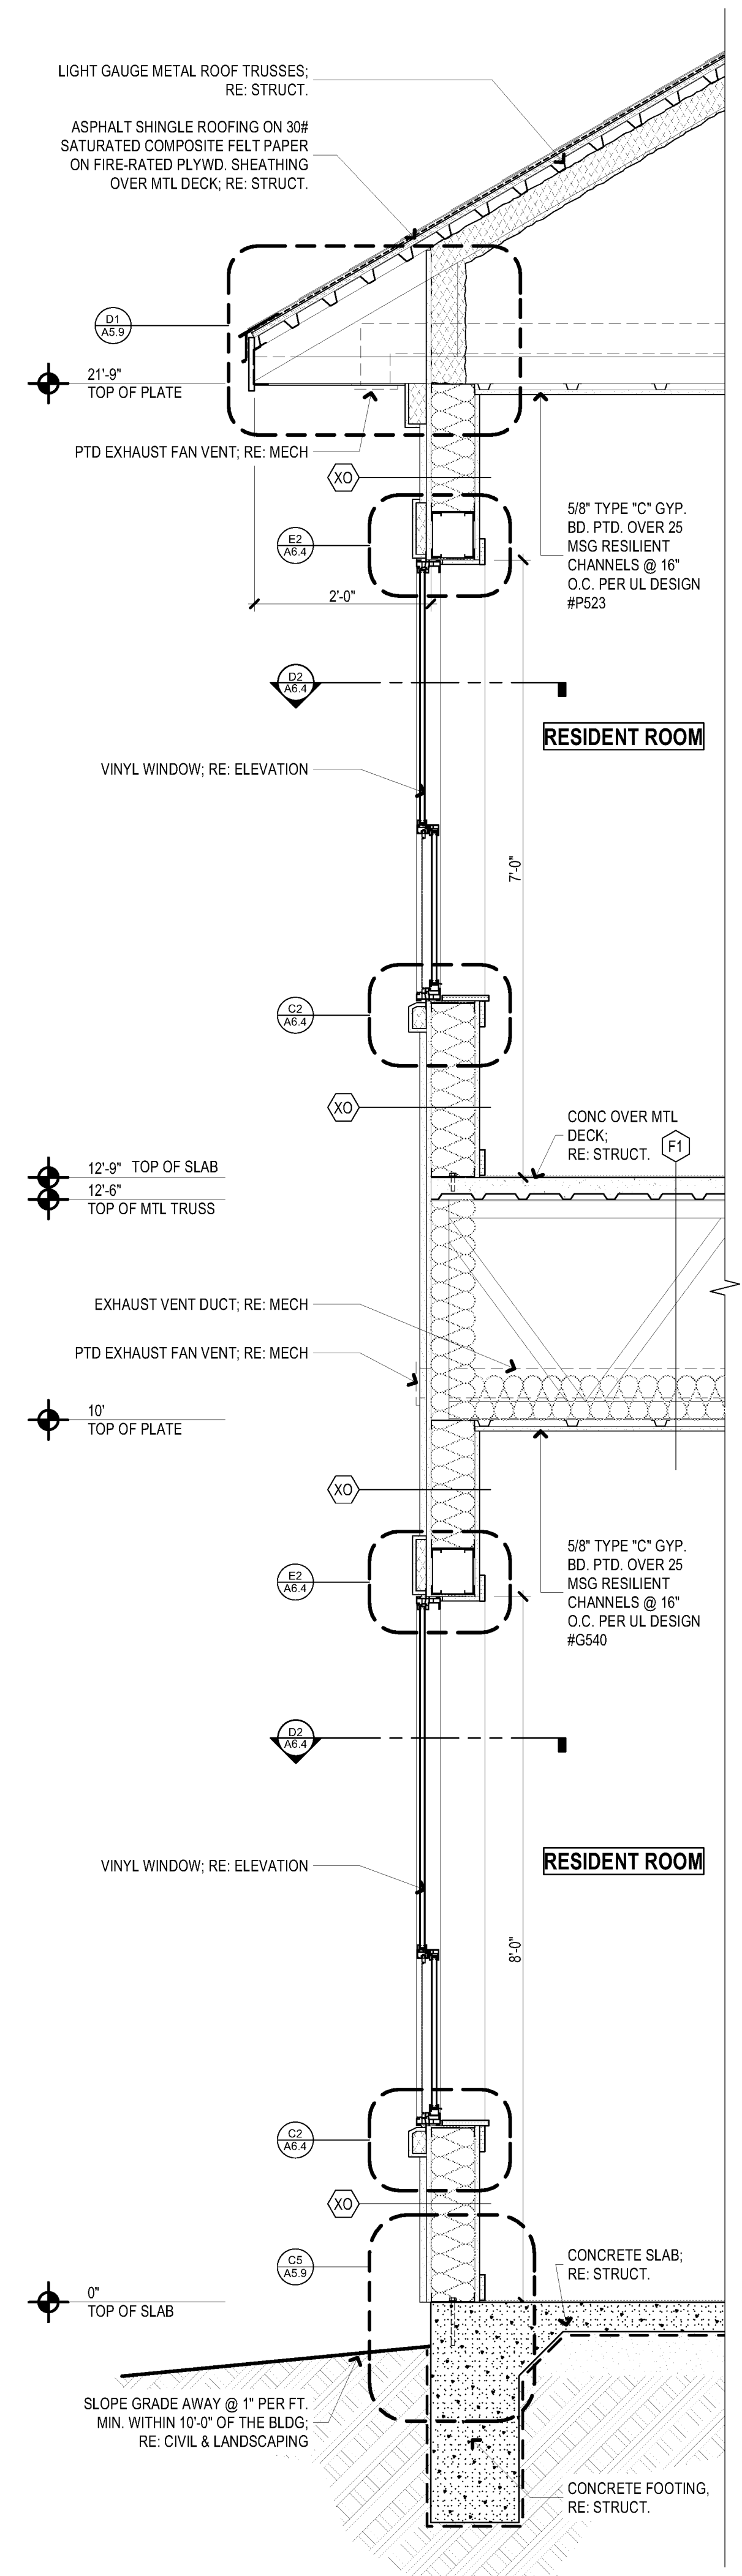


A2 TYP AL WALL SECTION (ALL STUCCO)
SCALE: 3/4" = 1'-0"

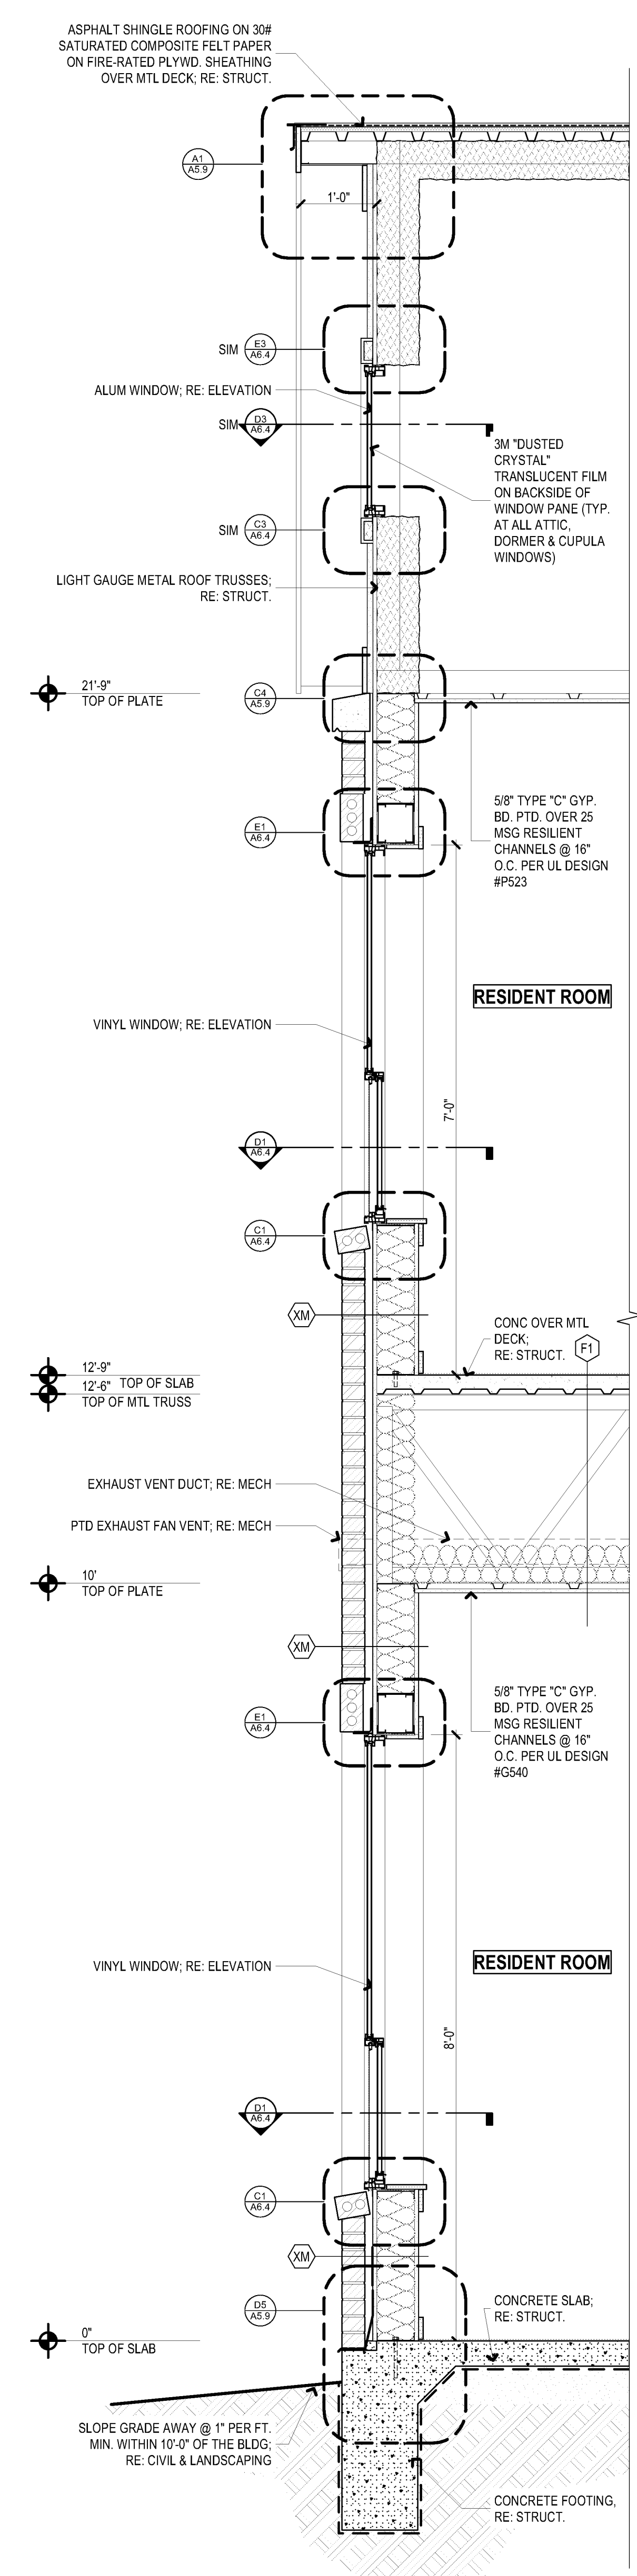

A3 TYP AL WALL SECTION (GABLE END)
SCALE: 3/4" = 1'-0"

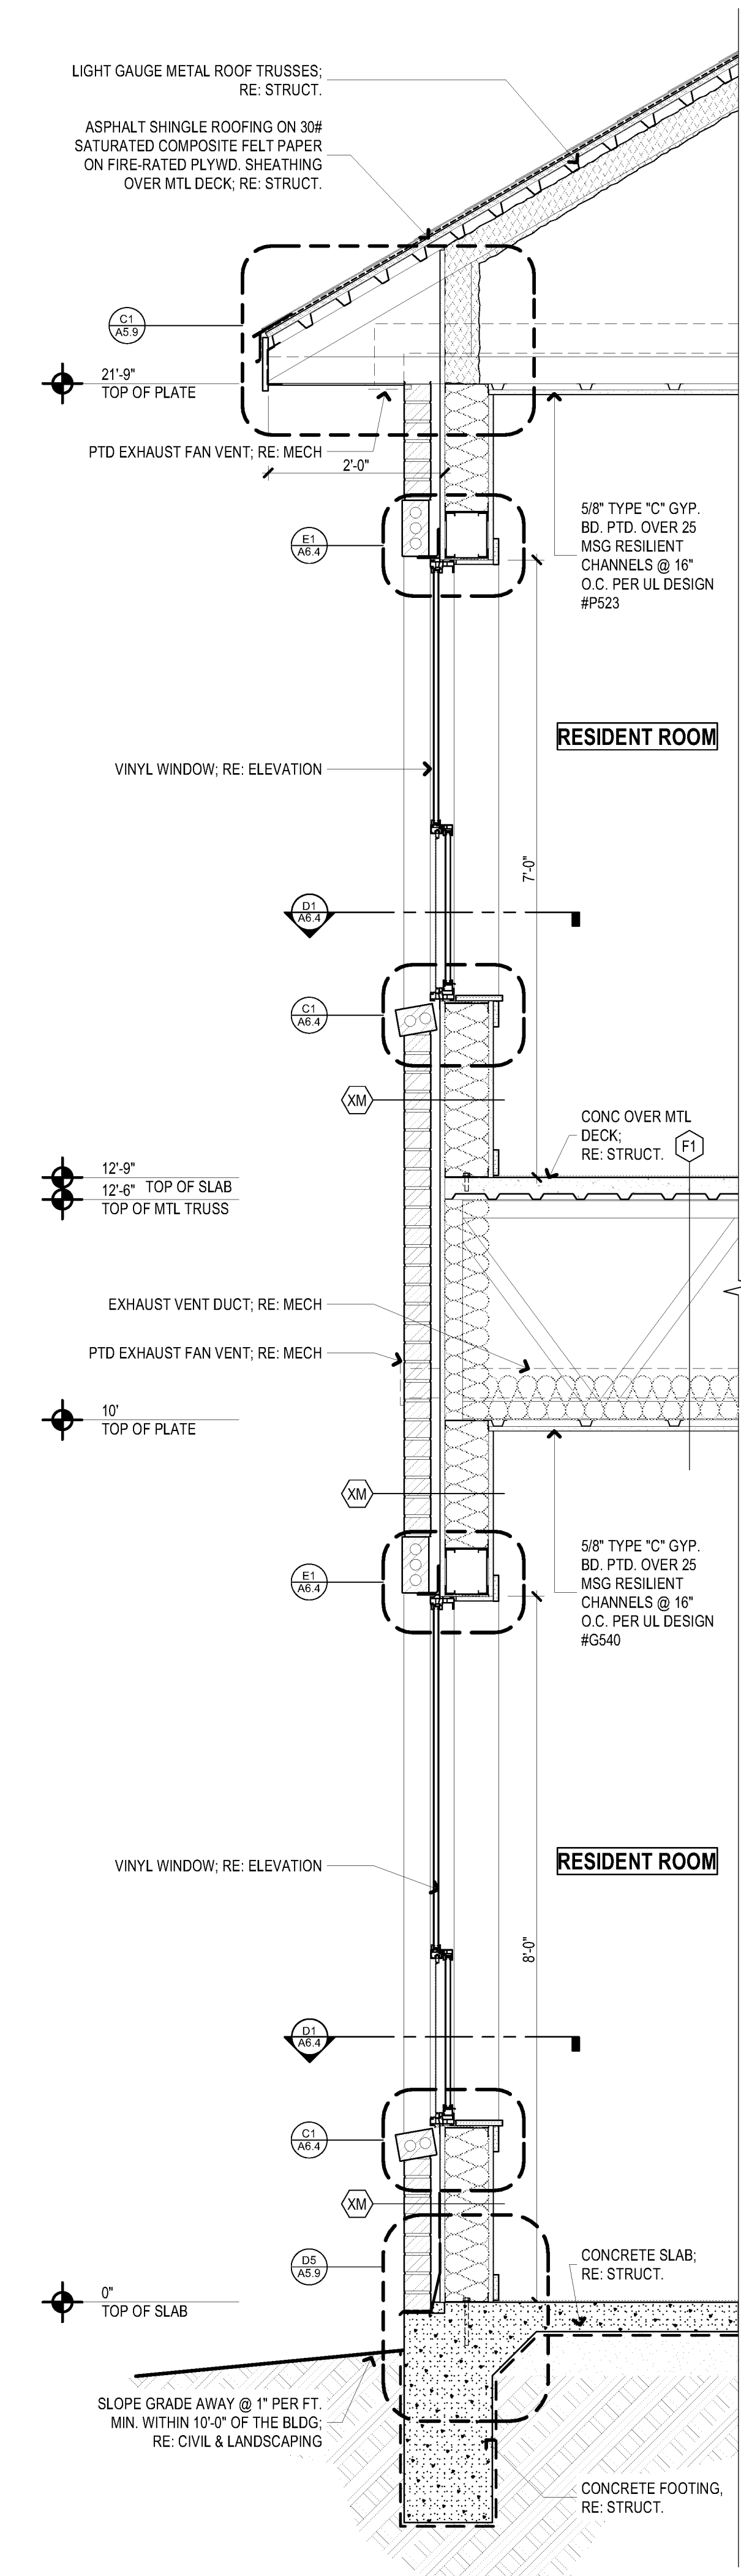

A4 TYP AL WALL SECTION (ALL BRICK)
SCALE: 3/4" = 1'-0"

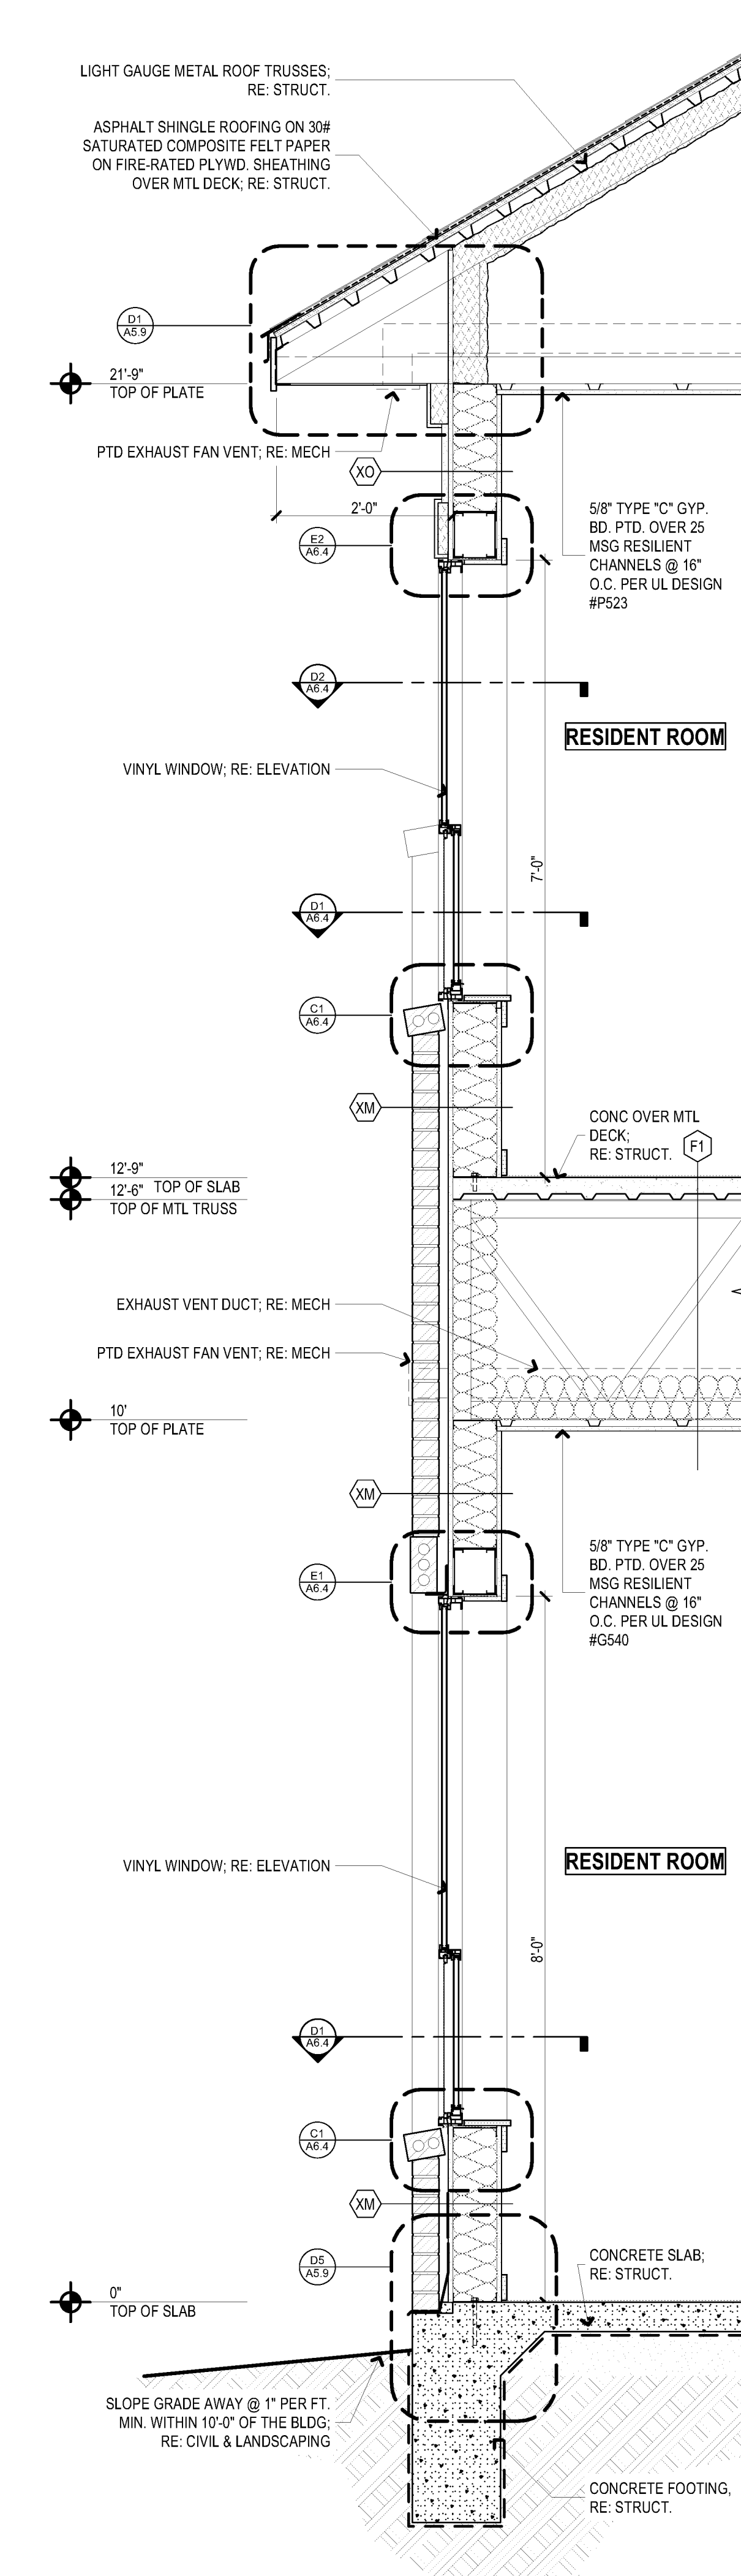

A5 TYP AL WALL SECTION (STUCCO TOP)
SCALE: 3/4" = 1'-0"

- SECTION GENERAL NOTES**
- EXTERIOR WINDOW HEAD HEIGHTS TO BE 8'-0" A.F.F. UNO, RE. ELEV.
 - TOP PLATE 9'-1 1/8" ON 1 STORY WD PORTION OF BLDG. UNO, RE. ELEV.
TOP PLATE 21'-9" ON 2 STORY MTL. STUB PORTION OF BLDG. UNO, RE. ELEV.
 - RETURN MASONRY AT ALL WINDOWS AND DOORS.
 - TYPICAL MASONRY WANSICOT 4'-0" AFF. ON 1 STORY PORTION. UNO, RE. ELEV.
 - TRUSSES SHOWN FOR REFERENCE ONLY. REFERENCE STRUCTURAL AND TRUSS MANUFACTURERS DRAWINGS FOR COMPLETE INFORMATION.
 - RE: 'G4 SHEETS FOR WALL, FLOOR AND ROOF ASSEMBLIES.
 - REFER TO A4 SHEETS FOR EXTERIOR FINISH SCHEDULE.

pi architects
3500 Jefferson St, Suite 303
Austin, TX 78731
P: (512) 231-1910
F: (512) 231-1950
www.piarch.com

architecture + master planning
interiors + landscape architecture

WATERSTONE AT BATON ROUGE
ASSISTED LIVING & MEMORY CARE
SIEGEN LANE
BATON ROUGE, LA 70810

ISSUE: PERMIT SET

©2016 PI ARCHITECTS, INC.

REVISIONS:

DATE: 03/31/2016
PROJECT NUMBER: 14017
SHEET TITLE: TYPICAL WALL SECTIONS

SHEET: **A5.1**