




C1 STAIR SECTION 736
SCALE: 3/8" = 1'-0"

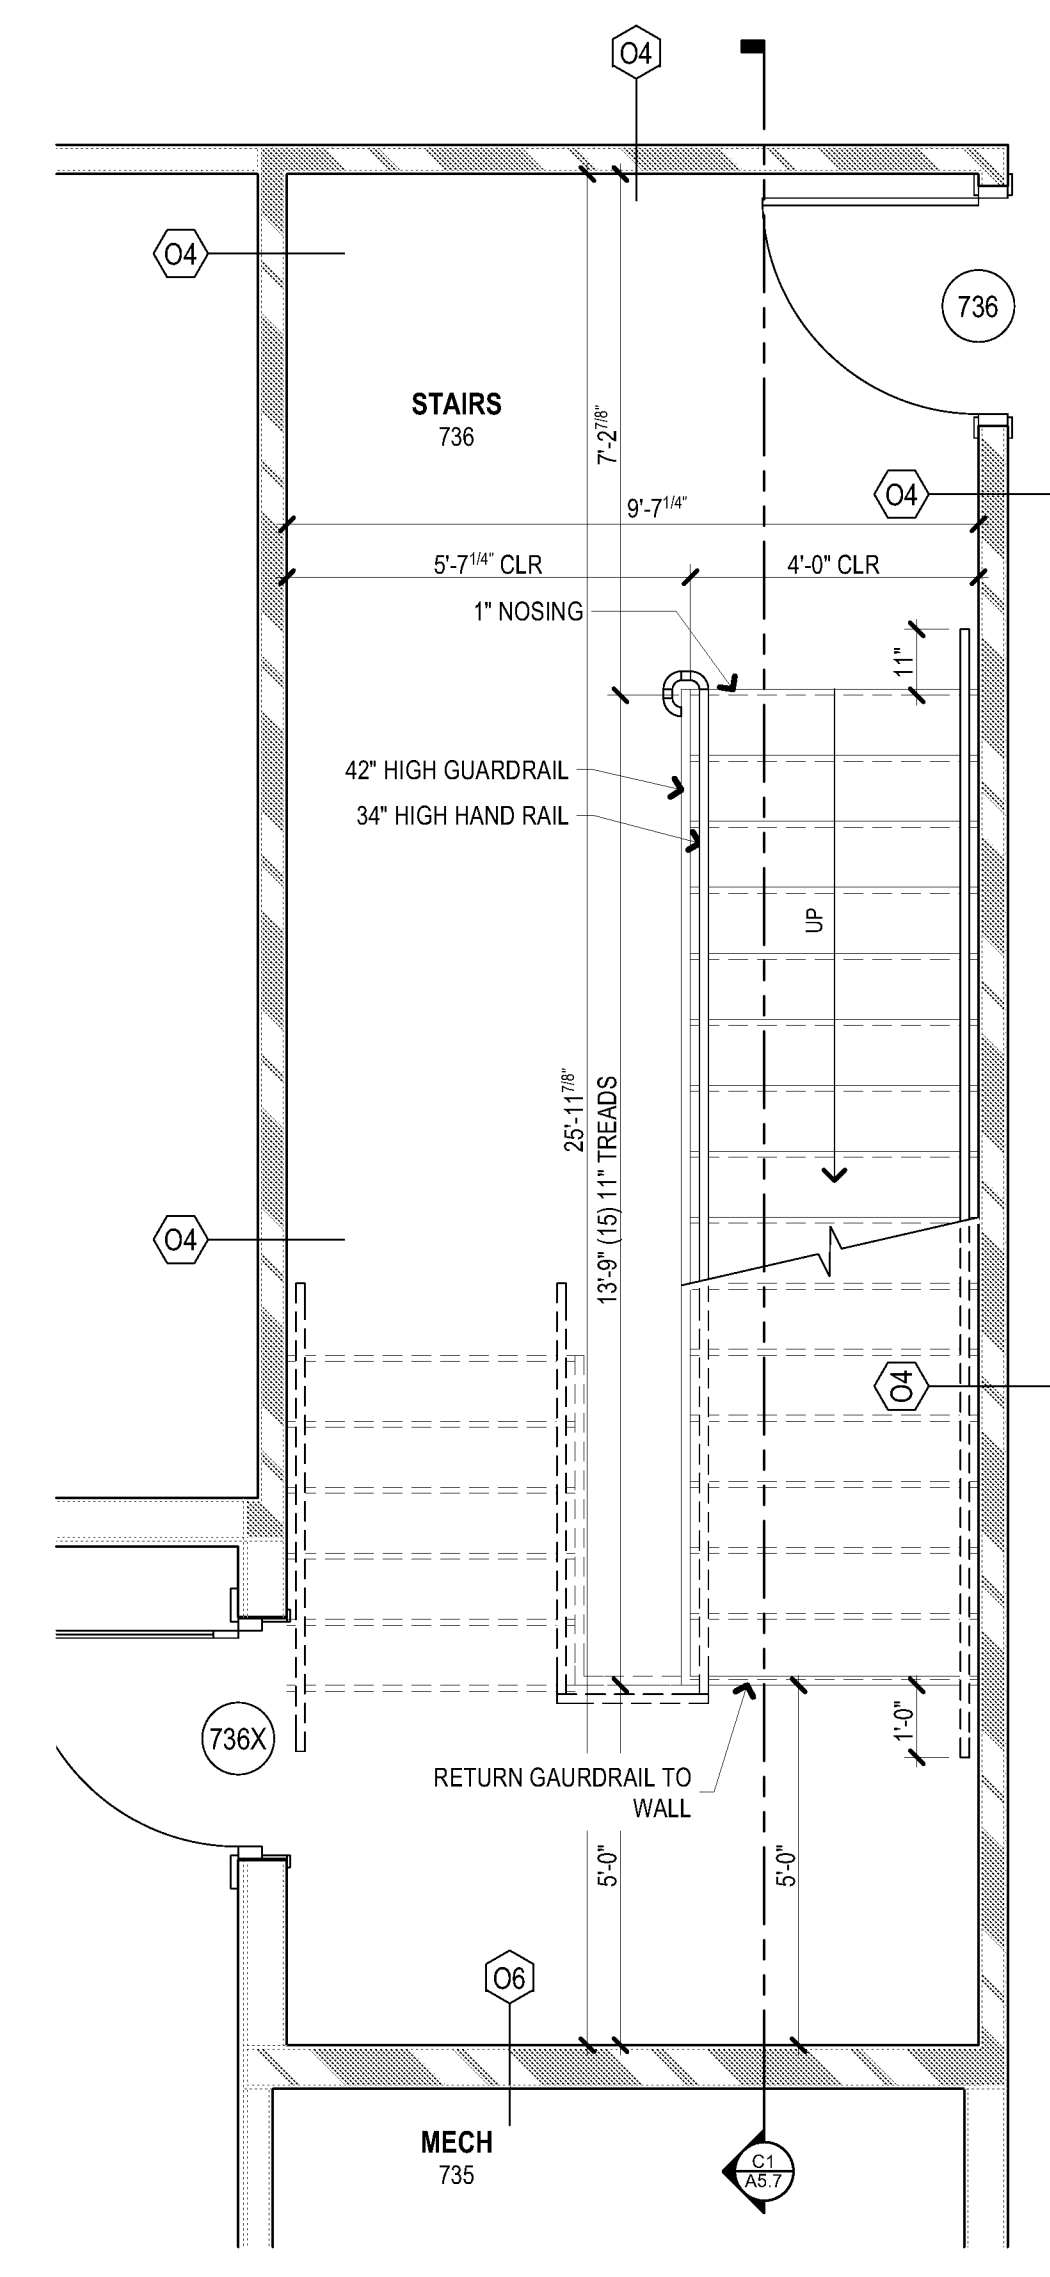


C4 ENLARGED FIRST FLOOR PLAN (STAIR ROOM 736)
SCALE: 3/8" = 1'-0"

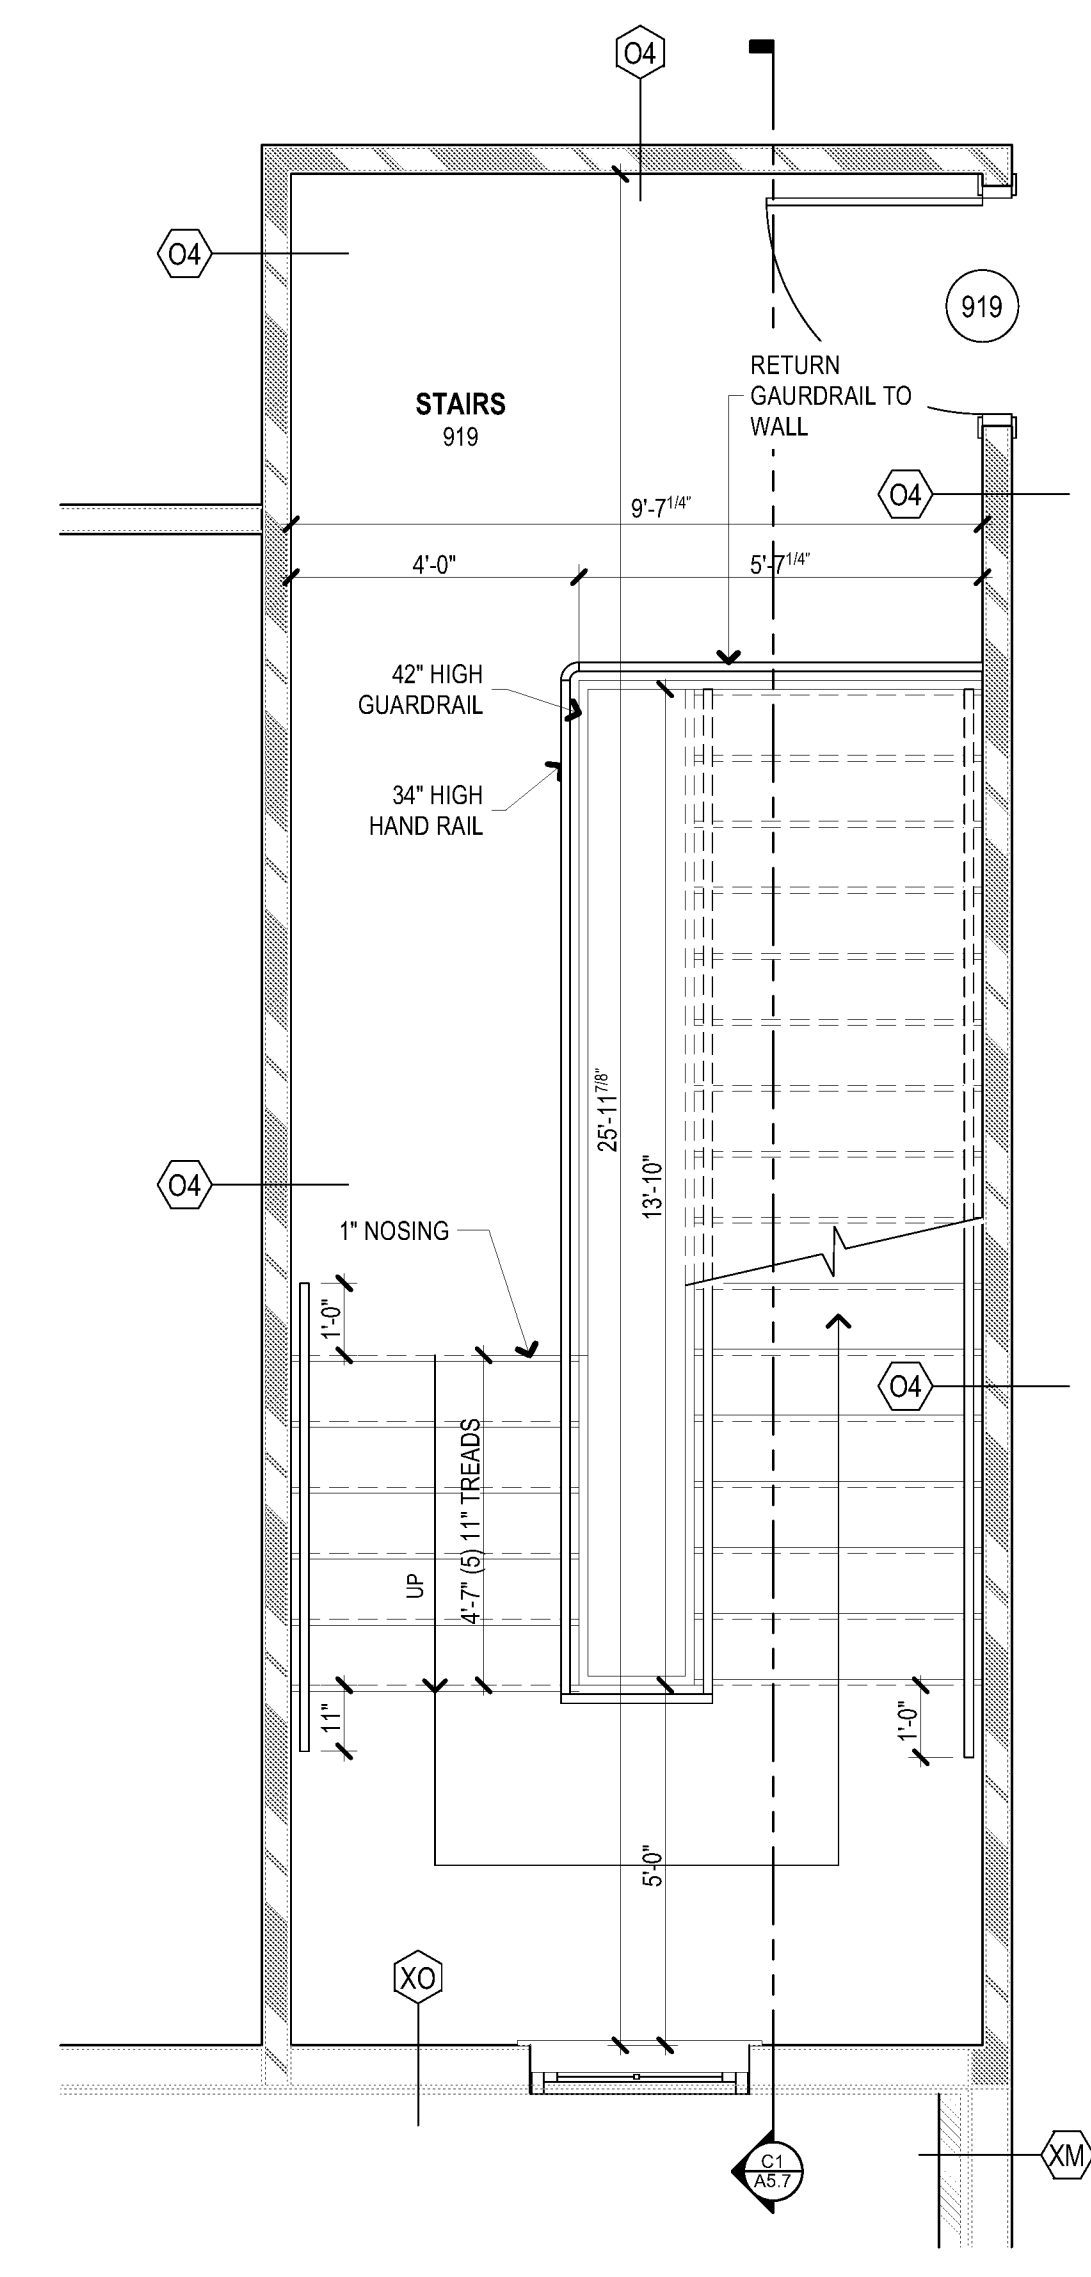


C5 ENLARGED SECOND FLOOR PLAN (STAIR ROOM 919)
SCALE: 3/8" = 1'-0"

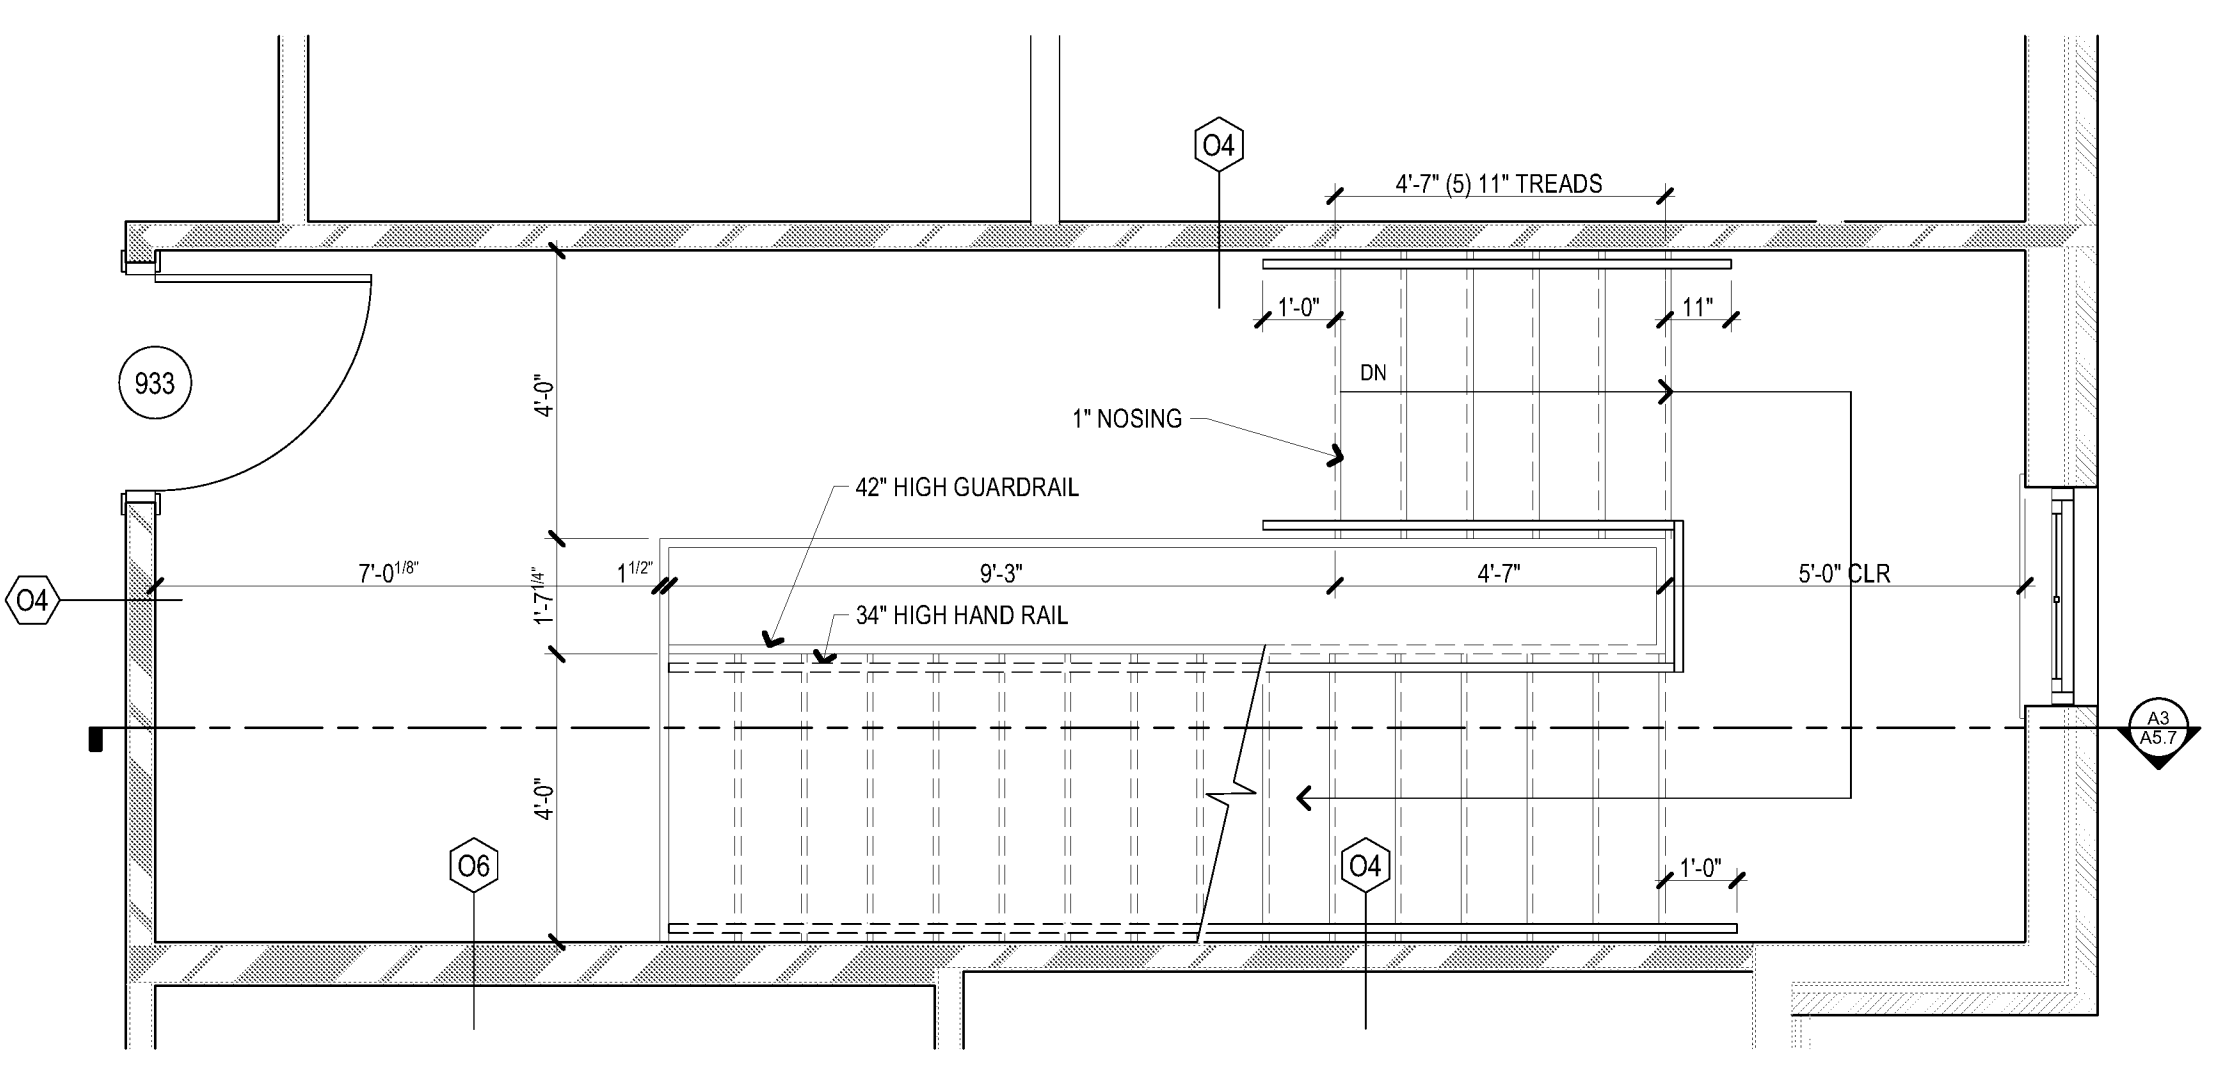

B1 STAIR ENLARGED SECOND FLOOR PLAN (STAIR ROOM 933)
SCALE: 3/8" = 1'-0"

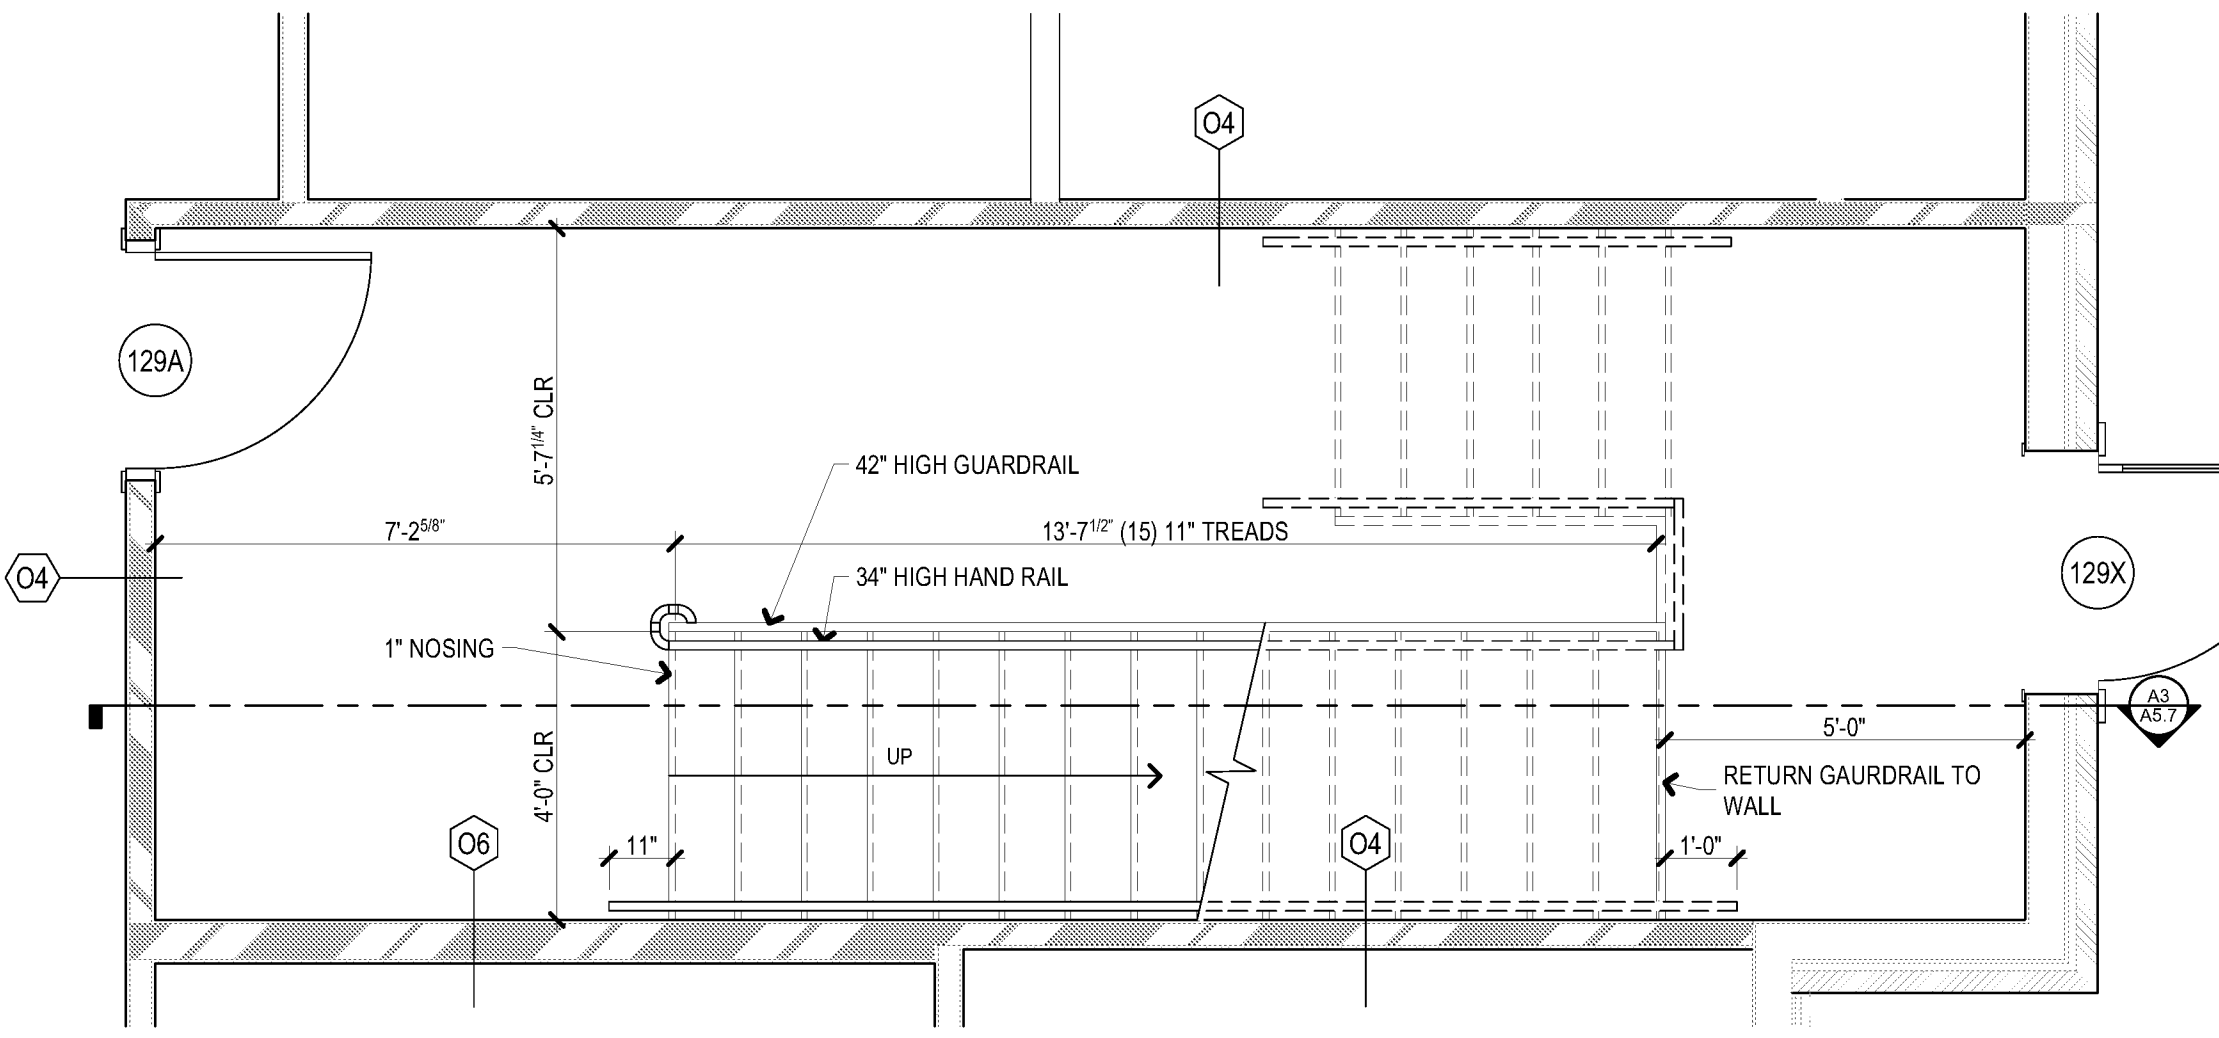

A1 STAIR ENLARGED FIRST FLOOR PLAN (STAIR ROOM 729)
SCALE: 3/8" = 1'-0"

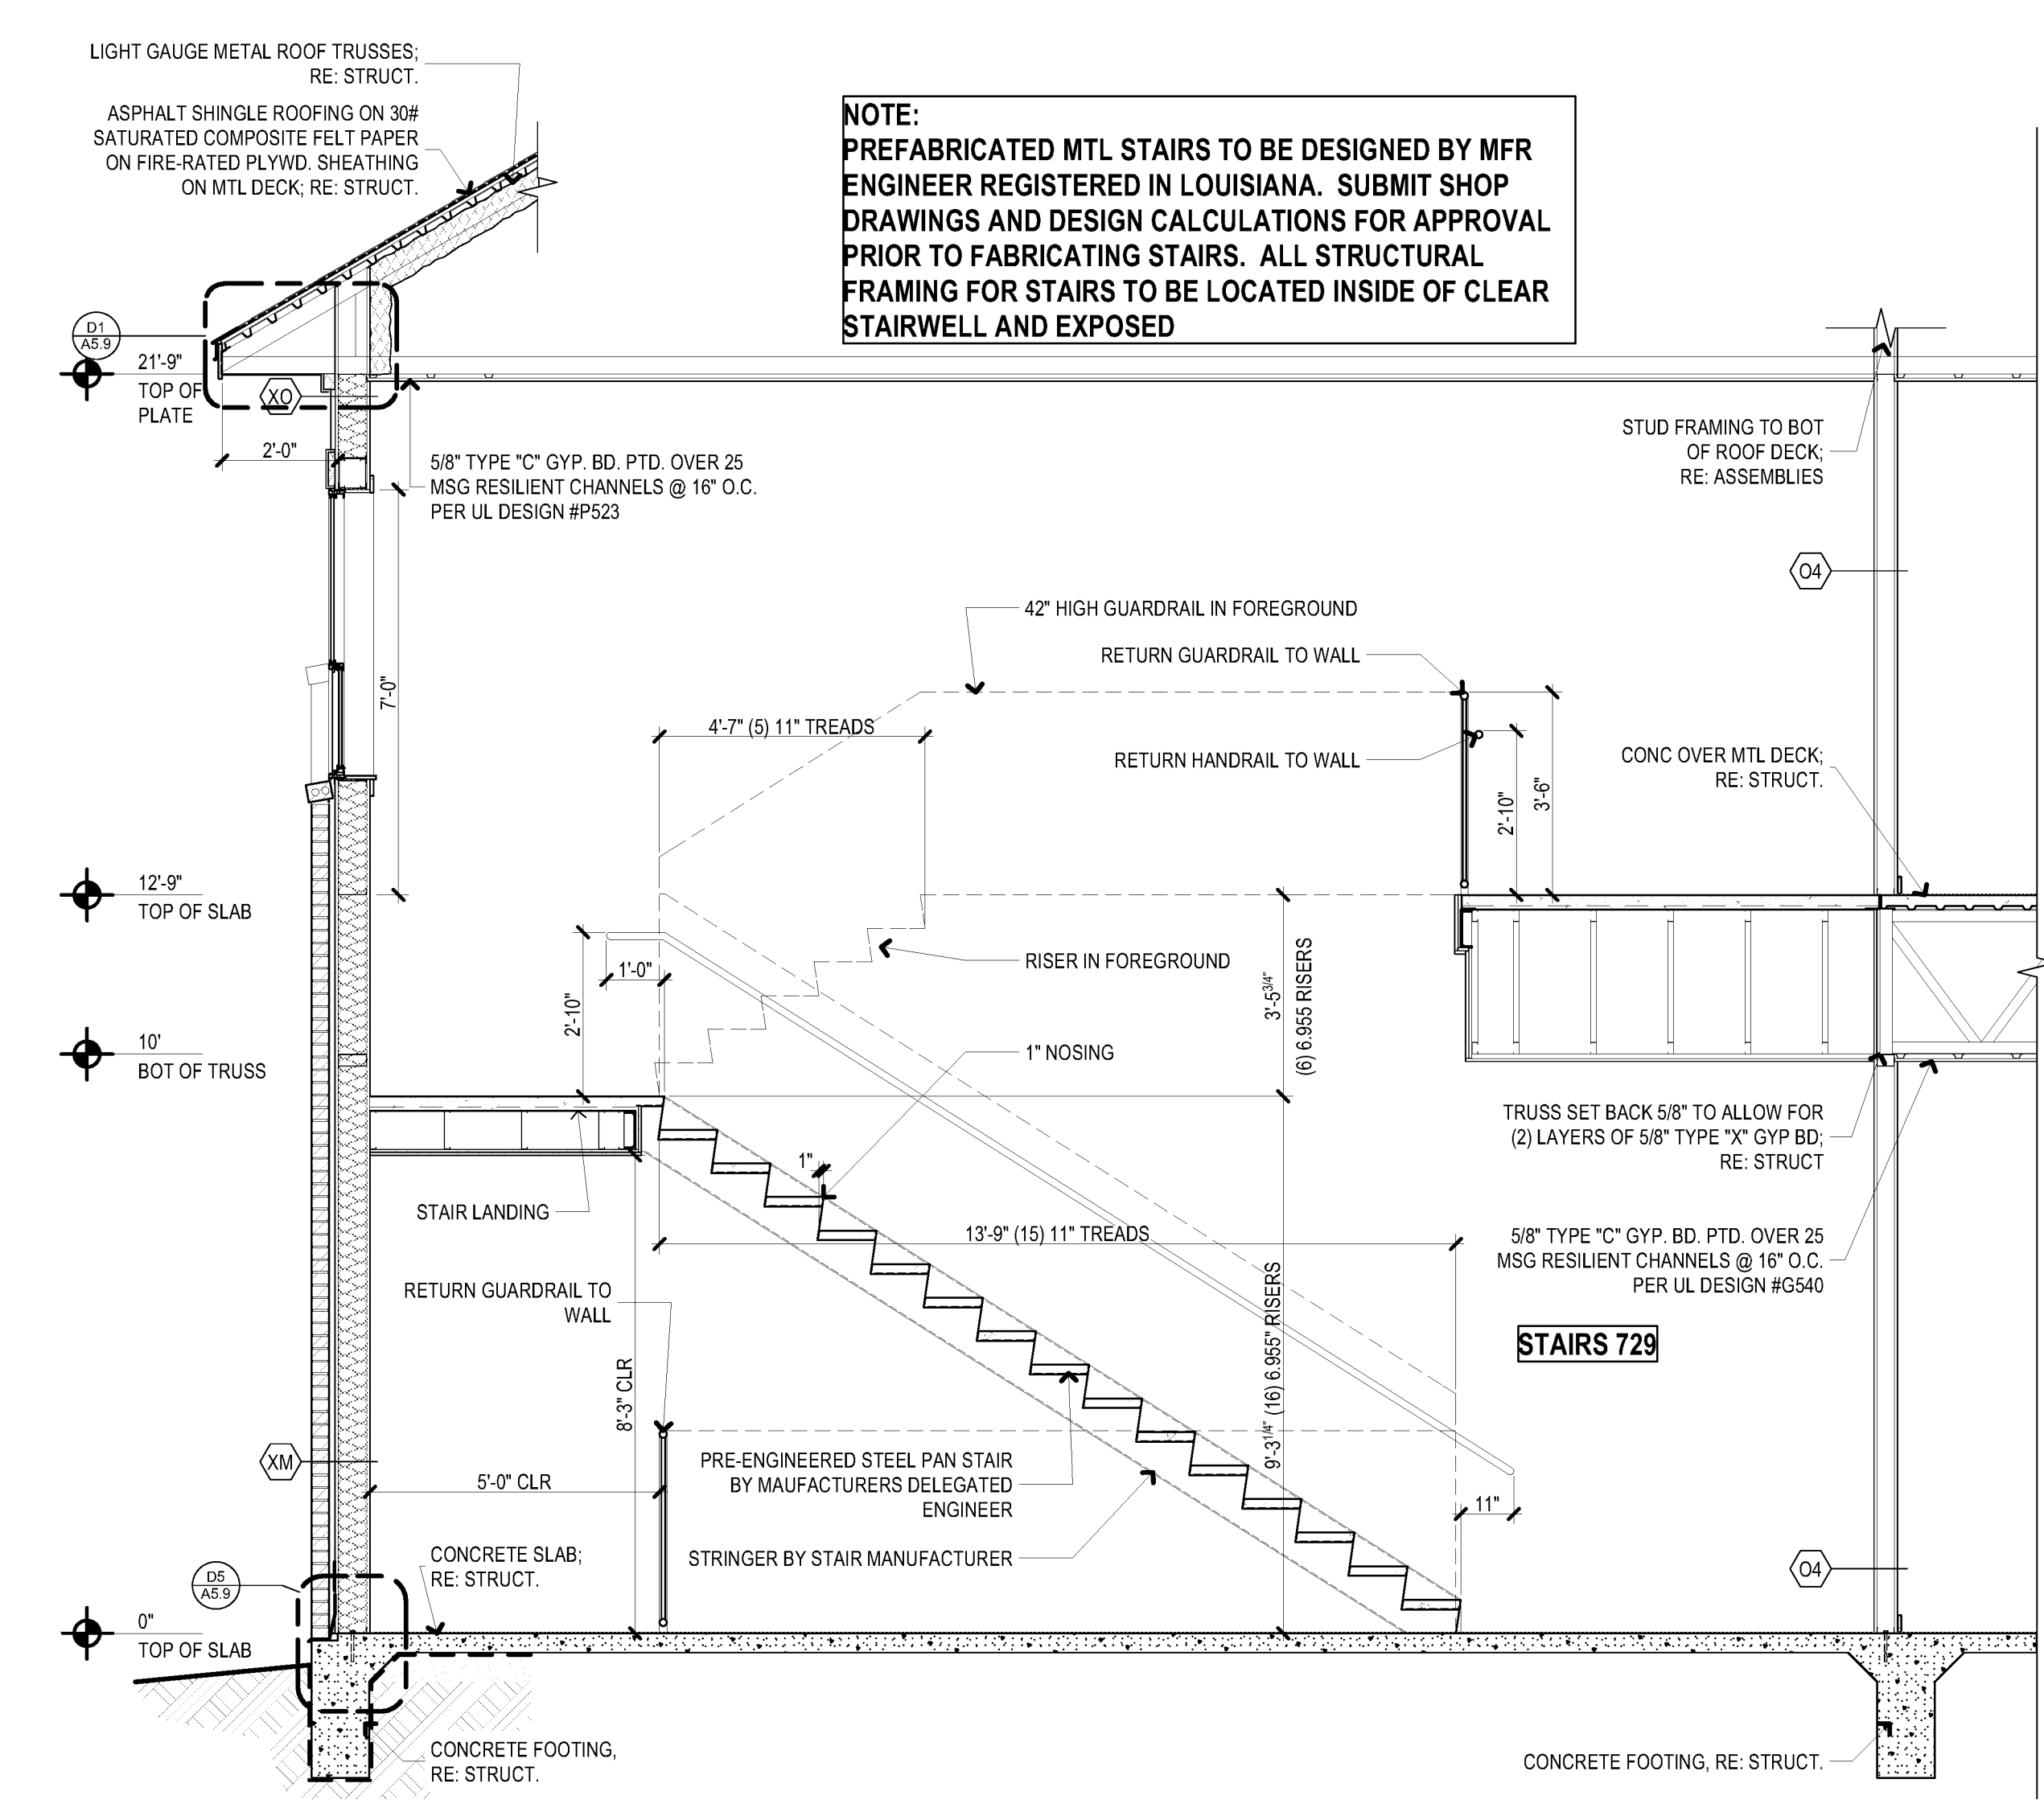

A3 STAIR SECTION 729
SCALE: 3/8" = 1'-0"

BIM Server: SERVER2015 - BIM Server 19/14017 Concordis Baton Rouge | Ver. 19.001 | Friday, April 01, 2016 | 12:11 PM