




ISSUE: PERMIT SET

©2016 PI ARCHITECTS, INC.


REVISIONS:

DATE: 03/31/2016
 PROJECT NUMBER: 14017
 SHEET TITLE: AL WALL SECTION DETAILS


SHEET: A5.9

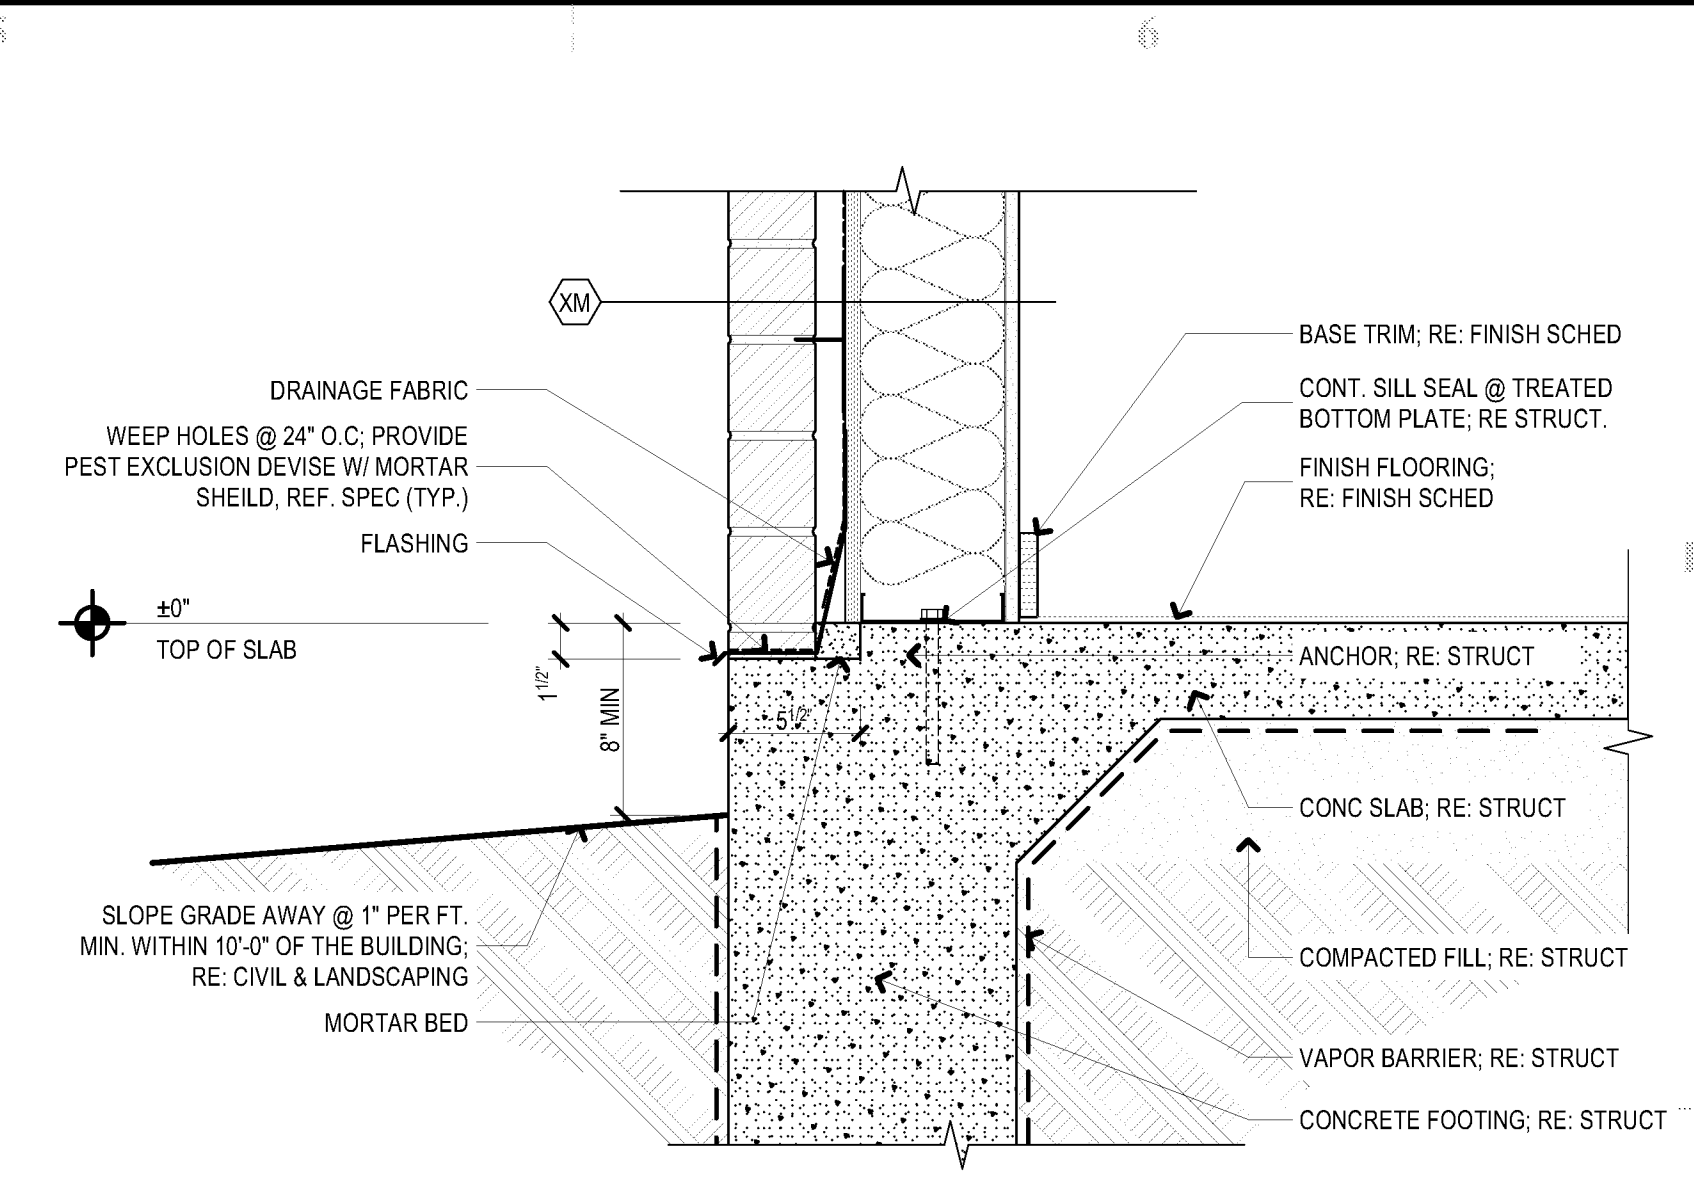


D5 WALL BASE DETAIL (AL @ BRICK 01)
SCALE: 1/12" = 1'-0"

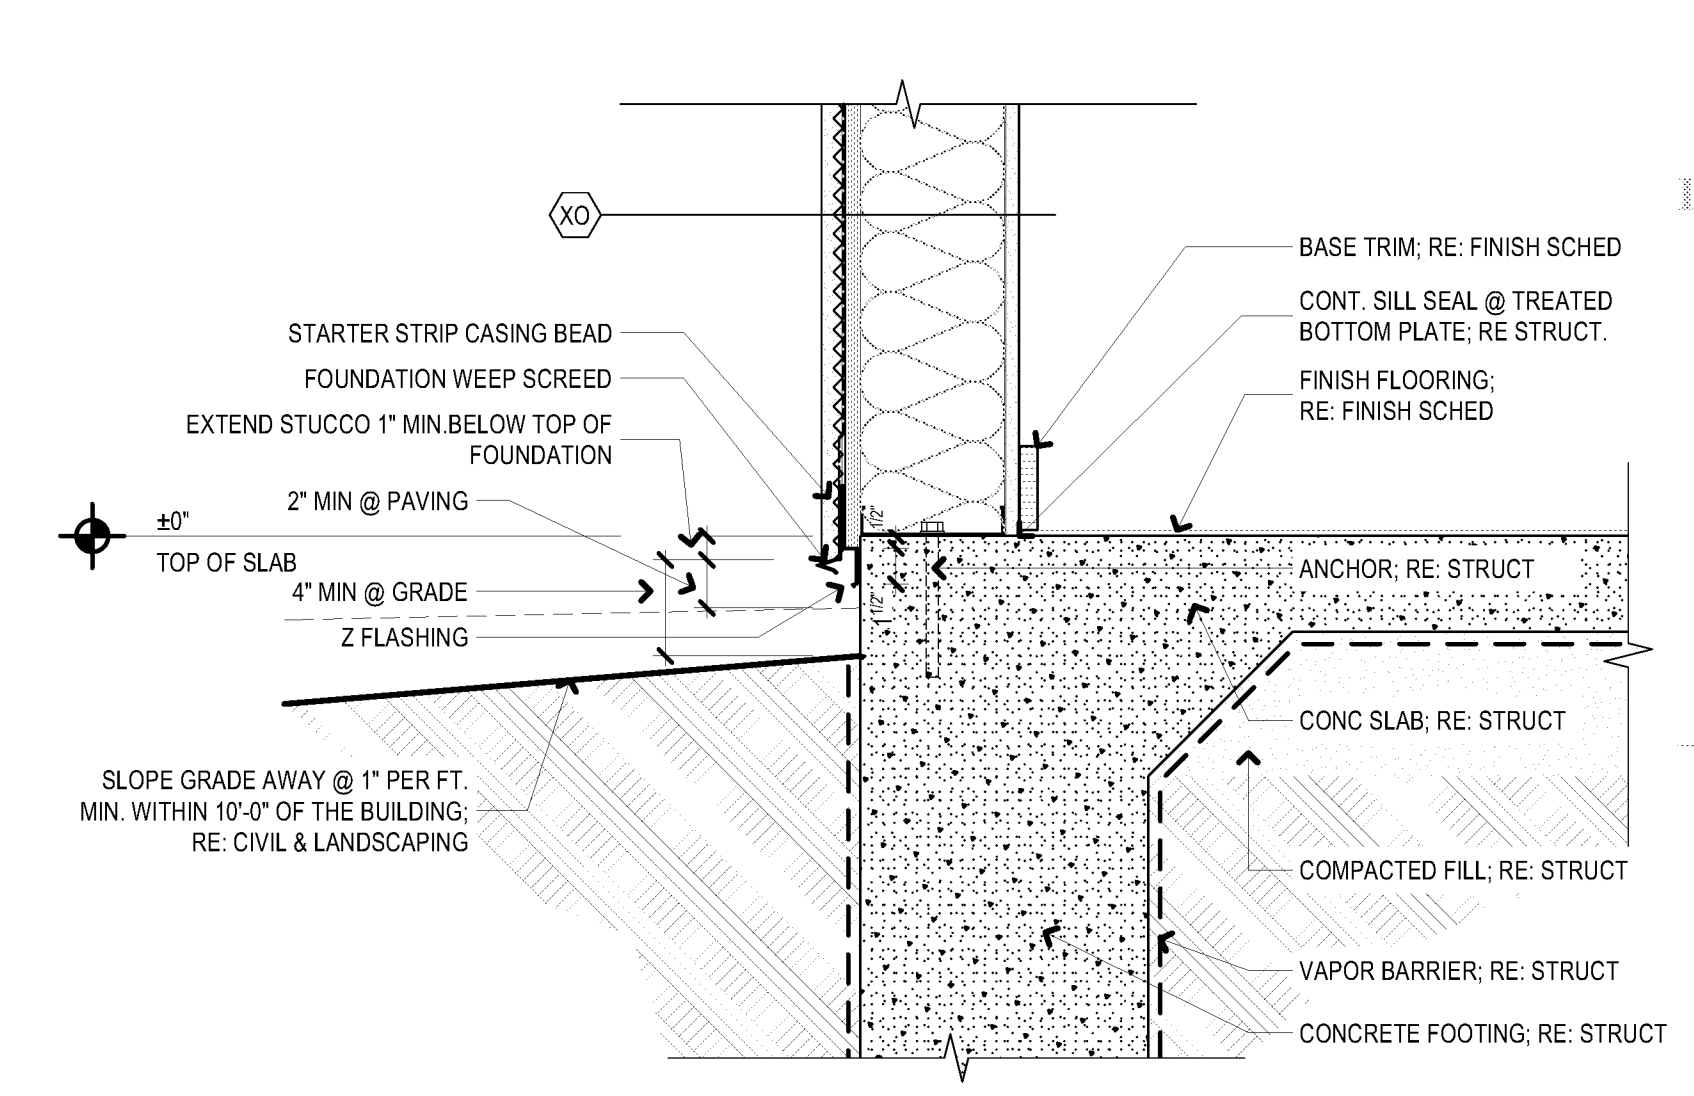


C5 WALL BASE DETAIL (AL @ STUCCO 01)
SCALE: 1/12" = 1'-0"

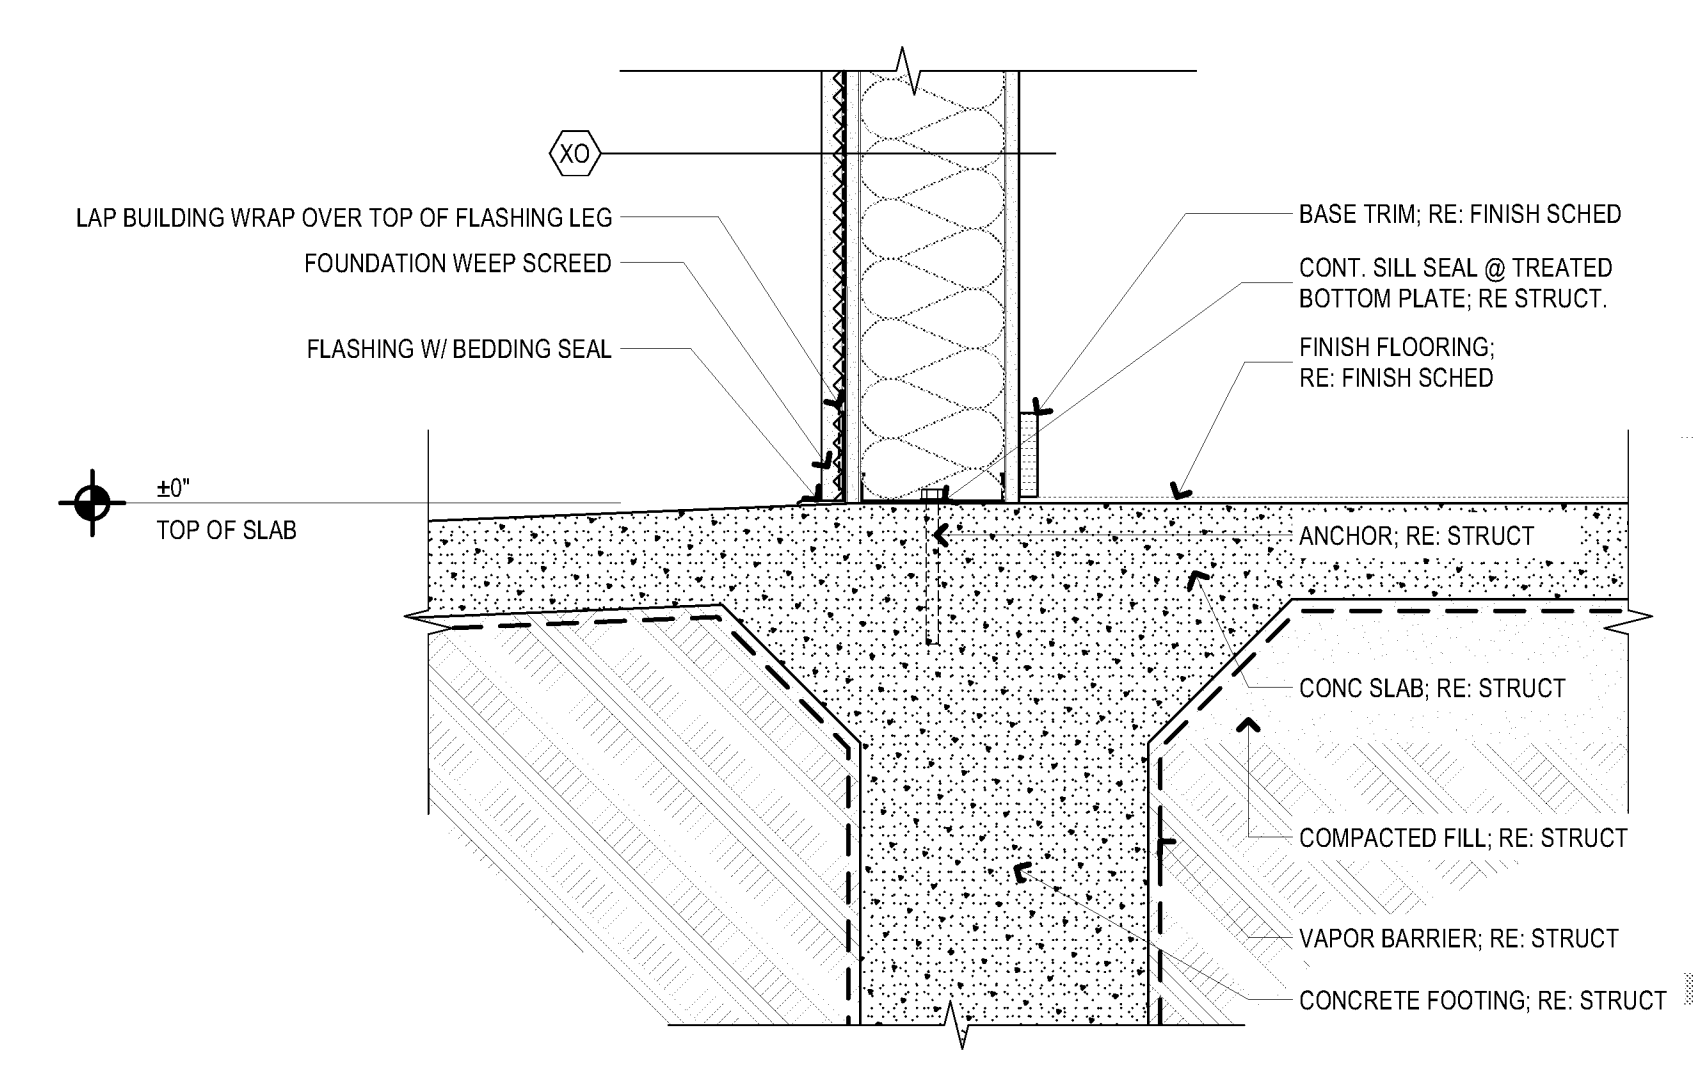


B5 WALL BASE DETAIL (AL @ STUCCO 02)
SCALE: 1/12" = 1'-0"

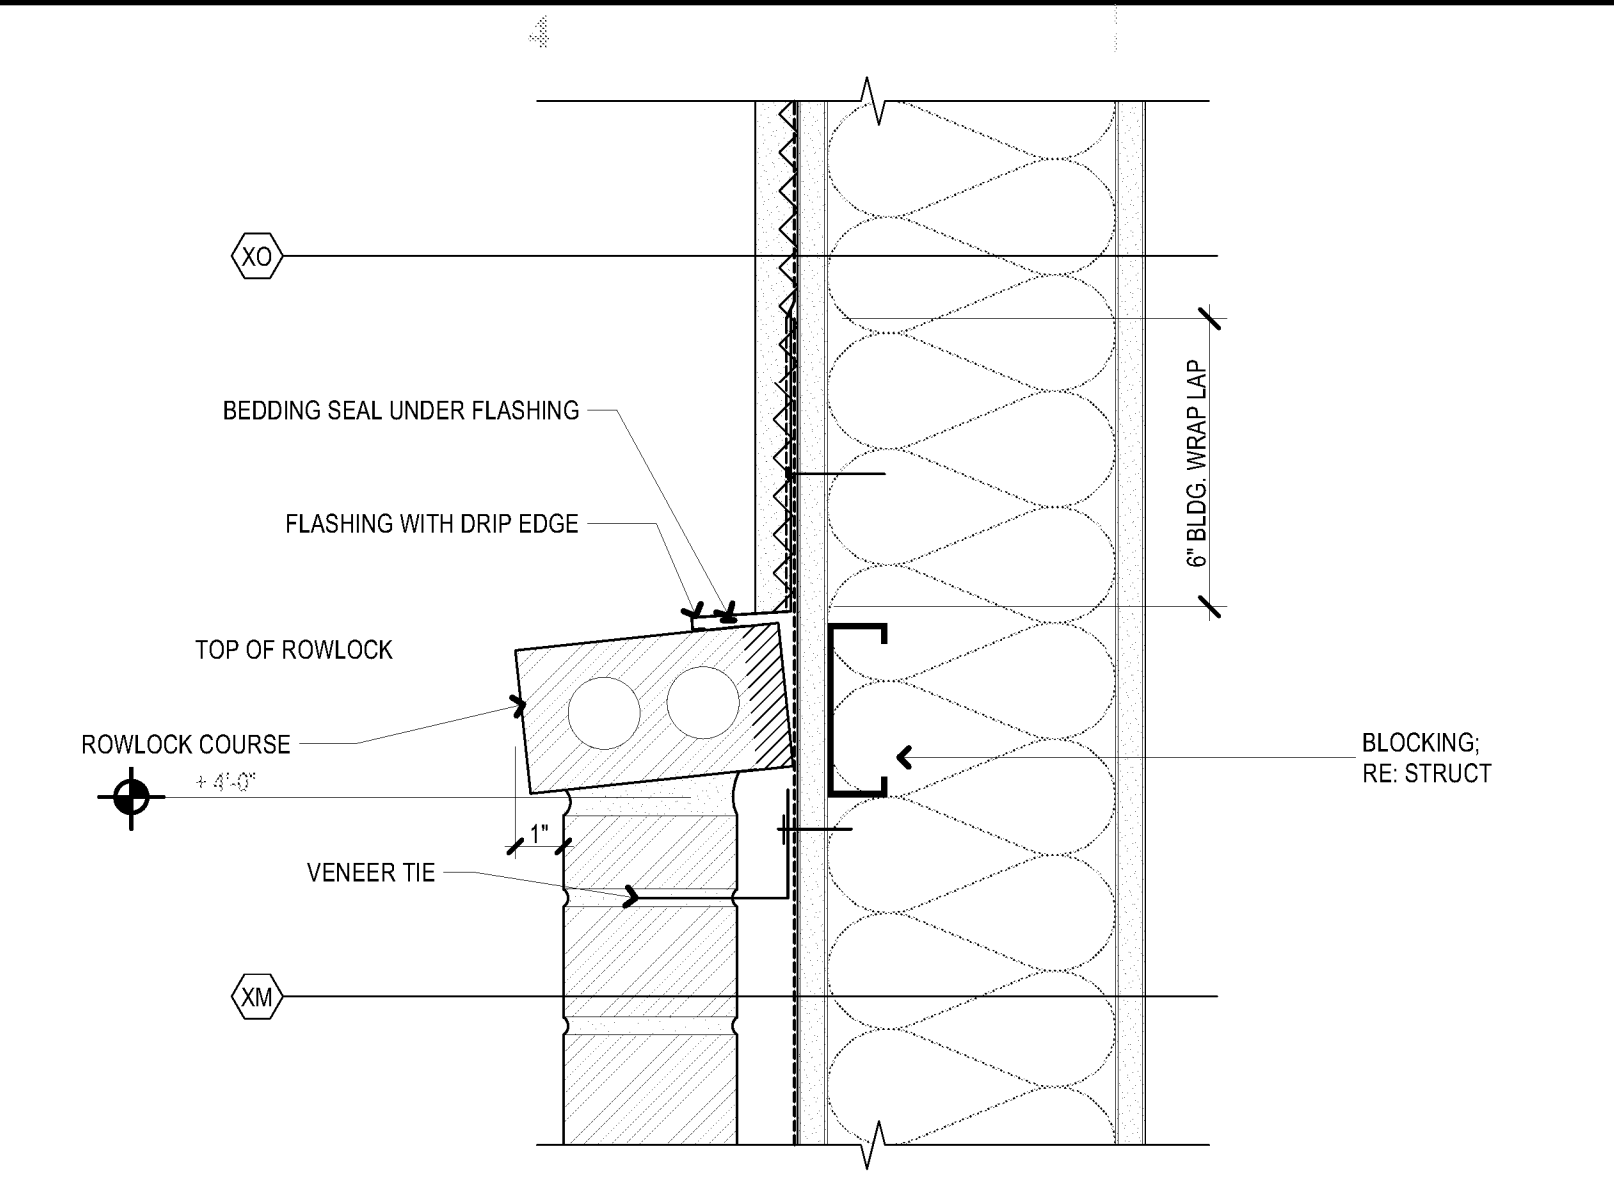


D4 CLADDING TRANSITION DETAIL (AL BRICK TO STUCCO)
SCALE: 3" = 1'-0"

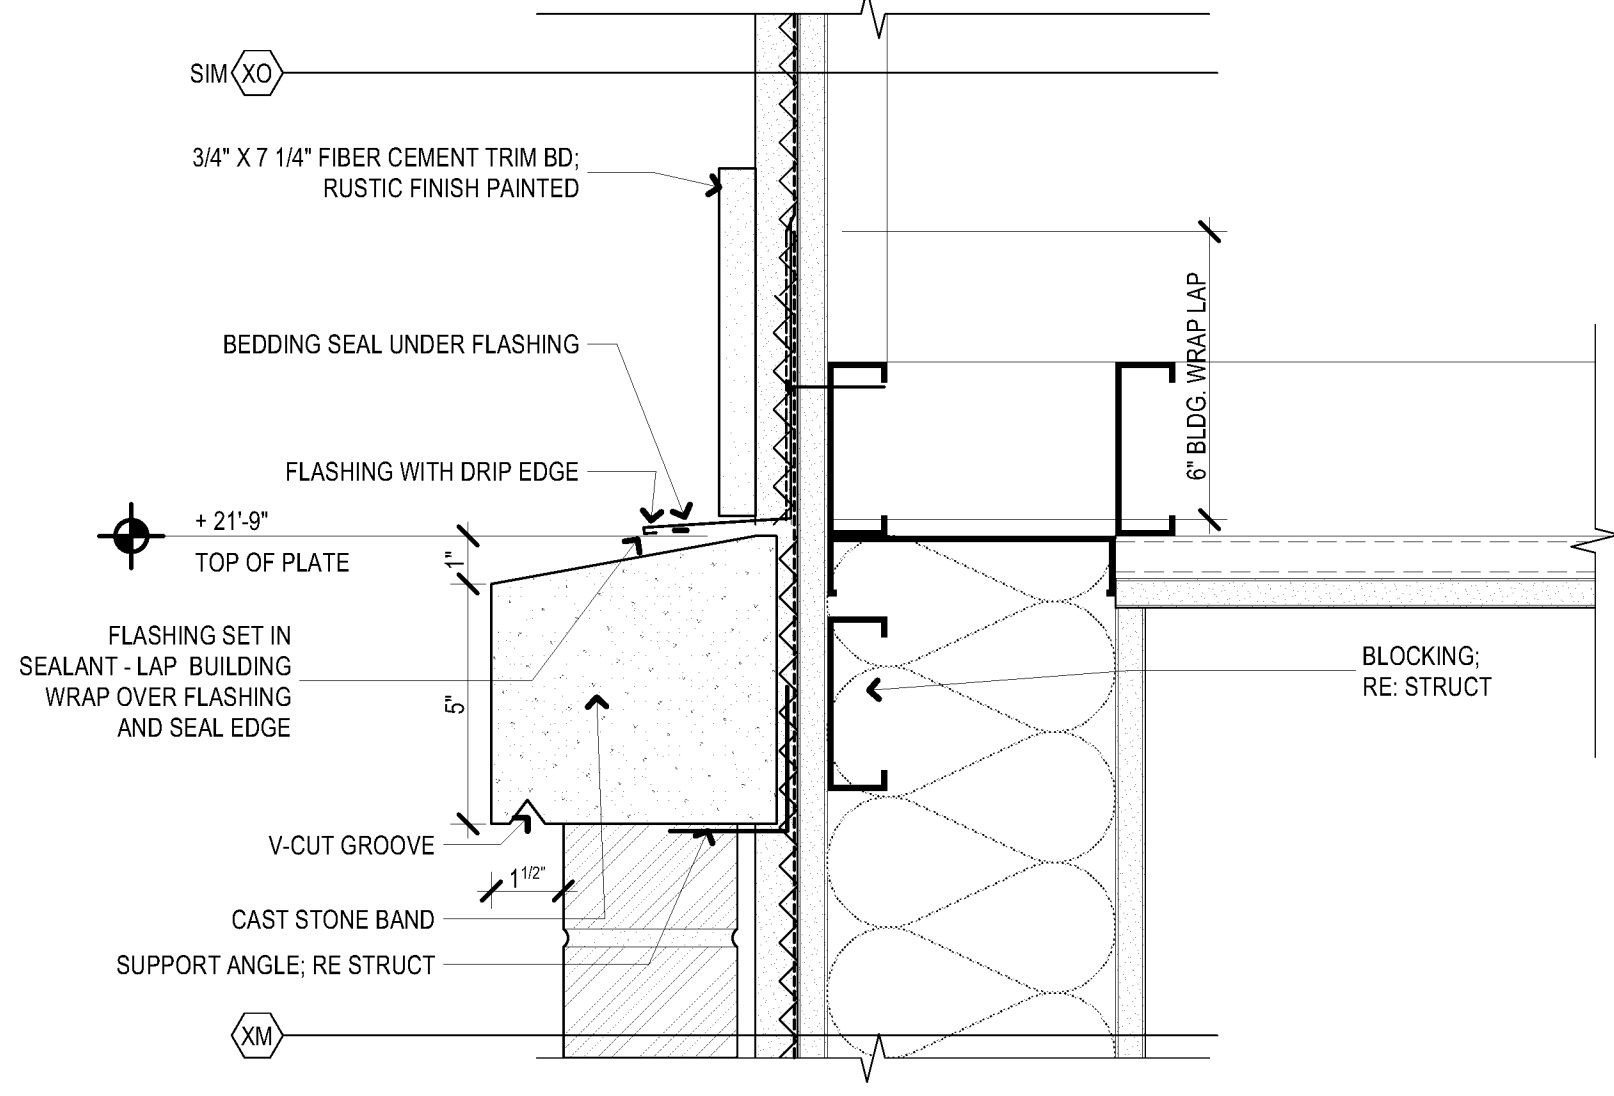


C4 CLADDING TRANSITION DETAIL (AL GABLE END TYPE 01)
SCALE: 3" = 1'-0"

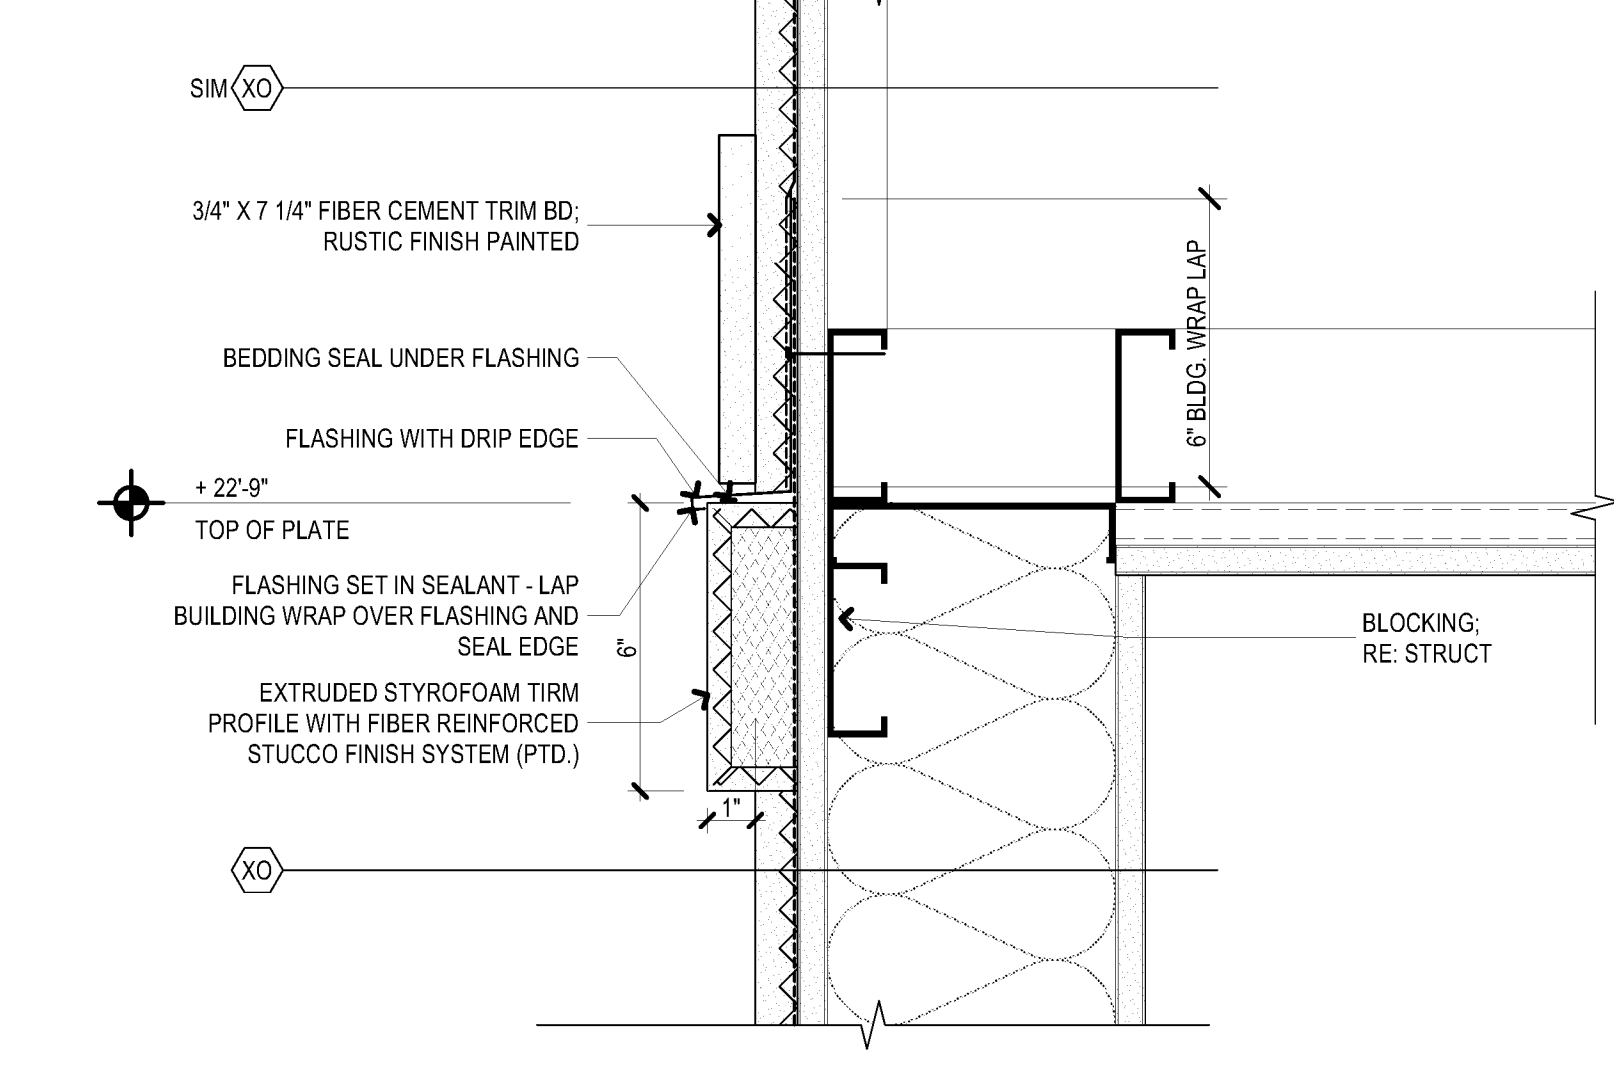


B4 CLADDING TRANSITION DETAIL (AL GABLE END TYPE 02)
SCALE: 3" = 1'-0"

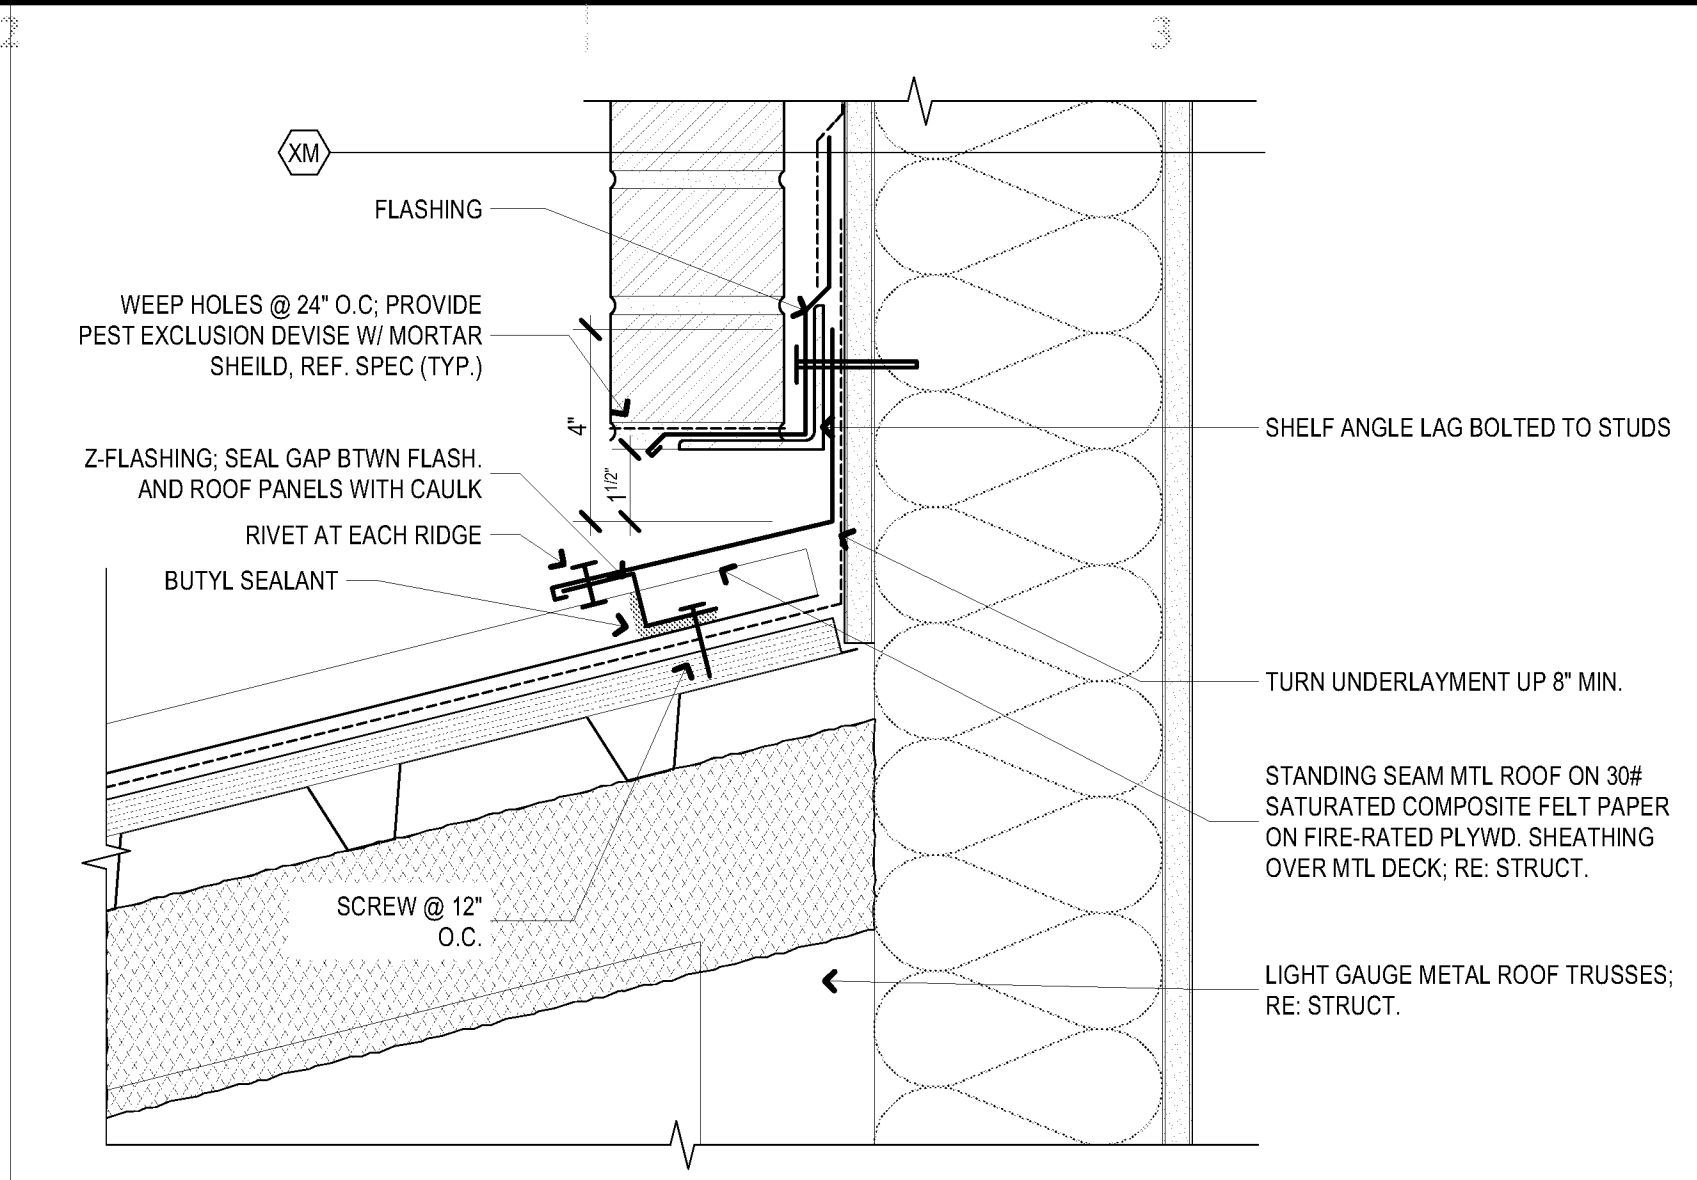


D2 AL ROOF FLASHING DETAIL
SCALE: 3" = 1'-0"

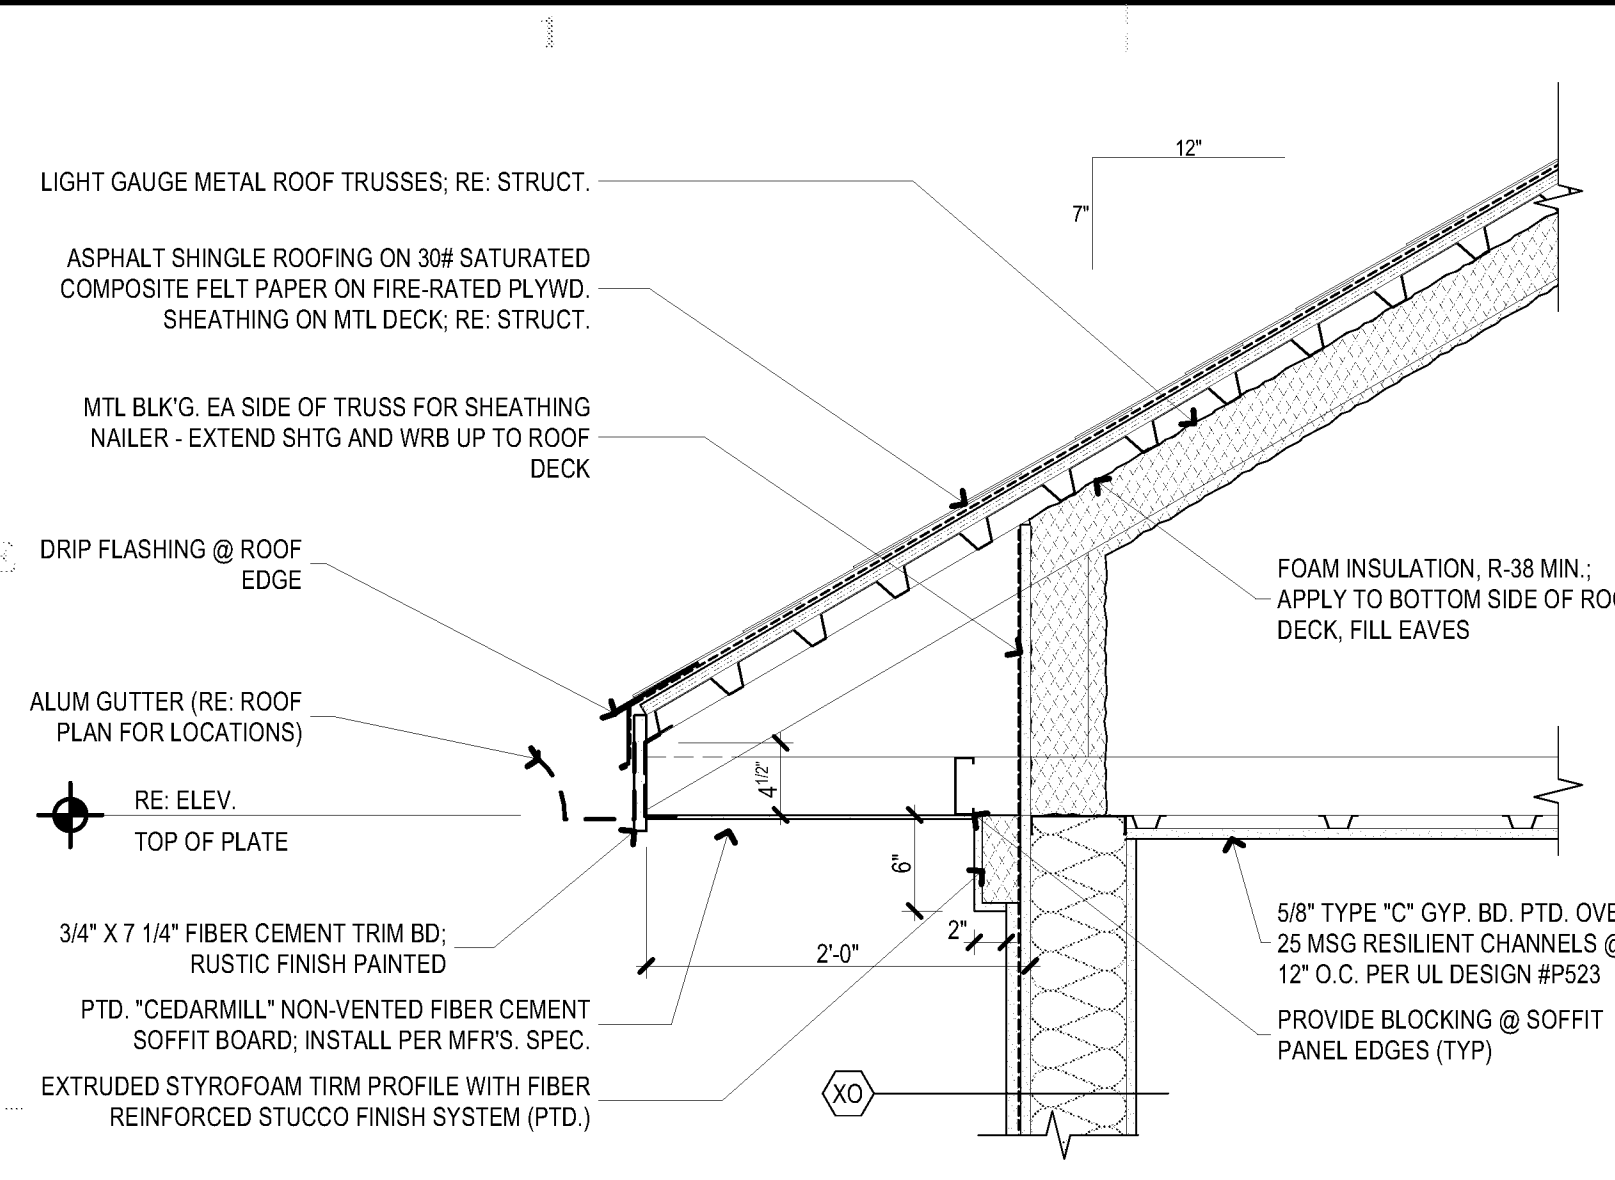


D1 SOFFIT DETAIL (AL 01)
SCALE: 1" = 1'-0"

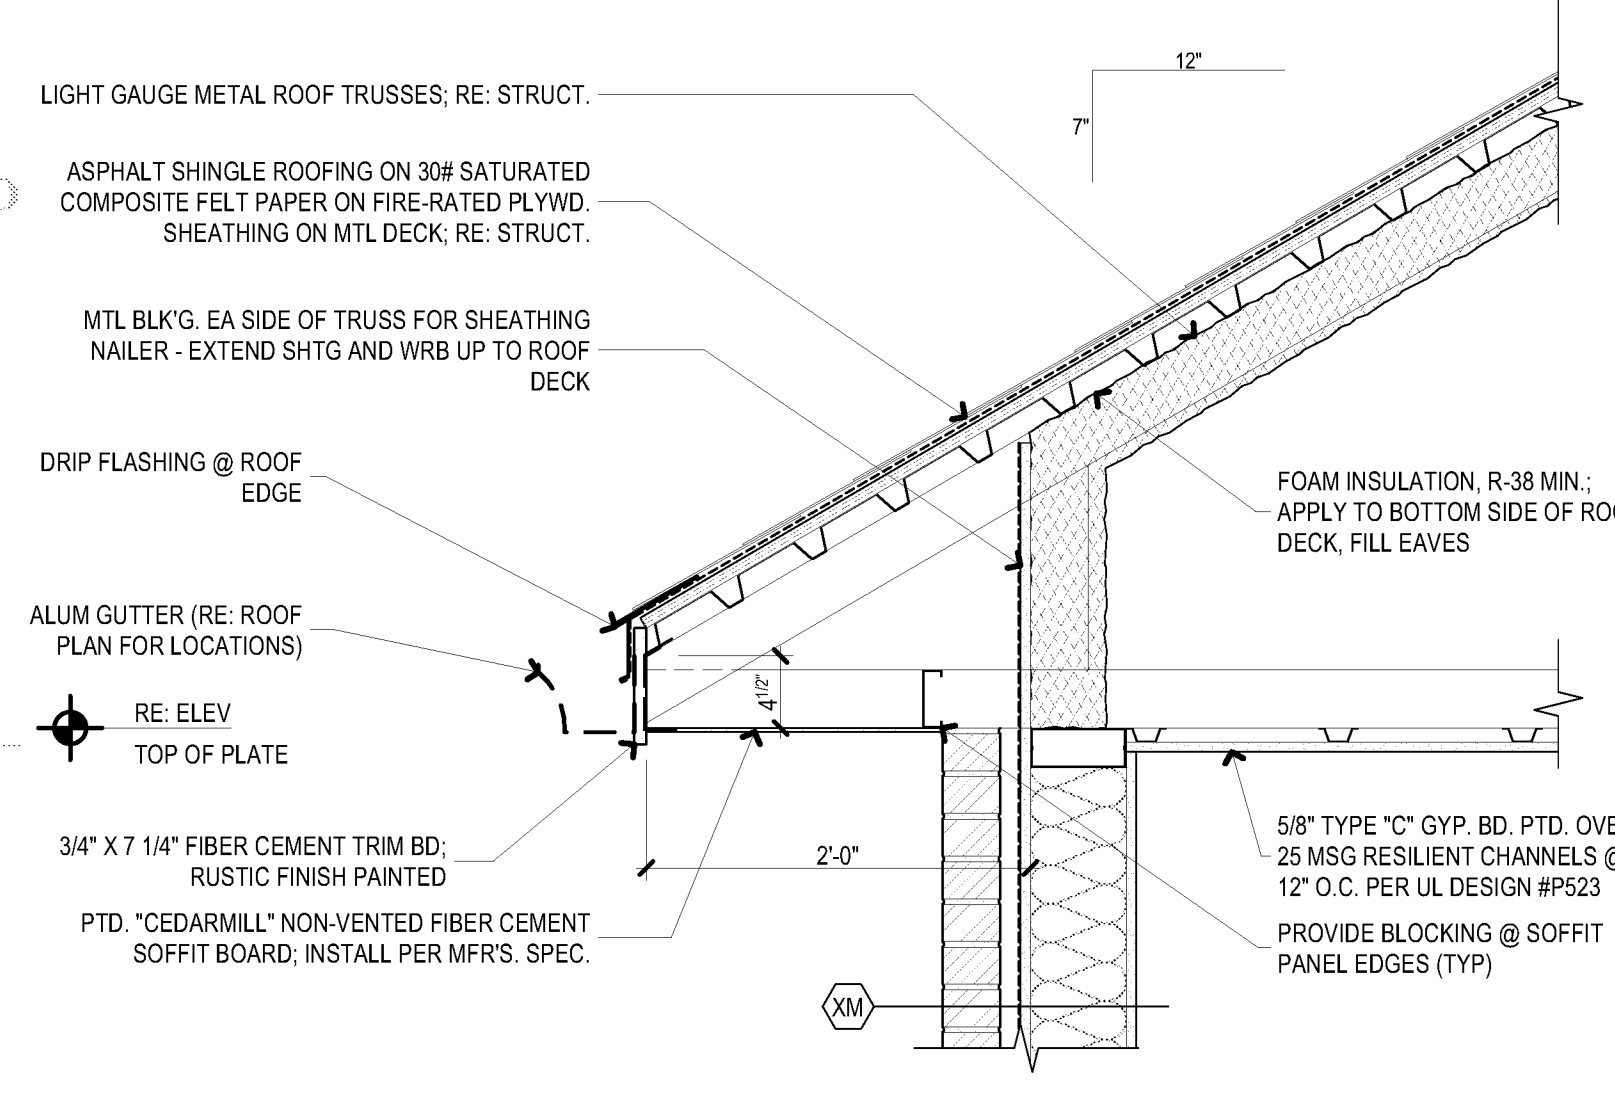


C1 SOFFIT DETAIL (AL 02)
SCALE: 1" = 1'-0"

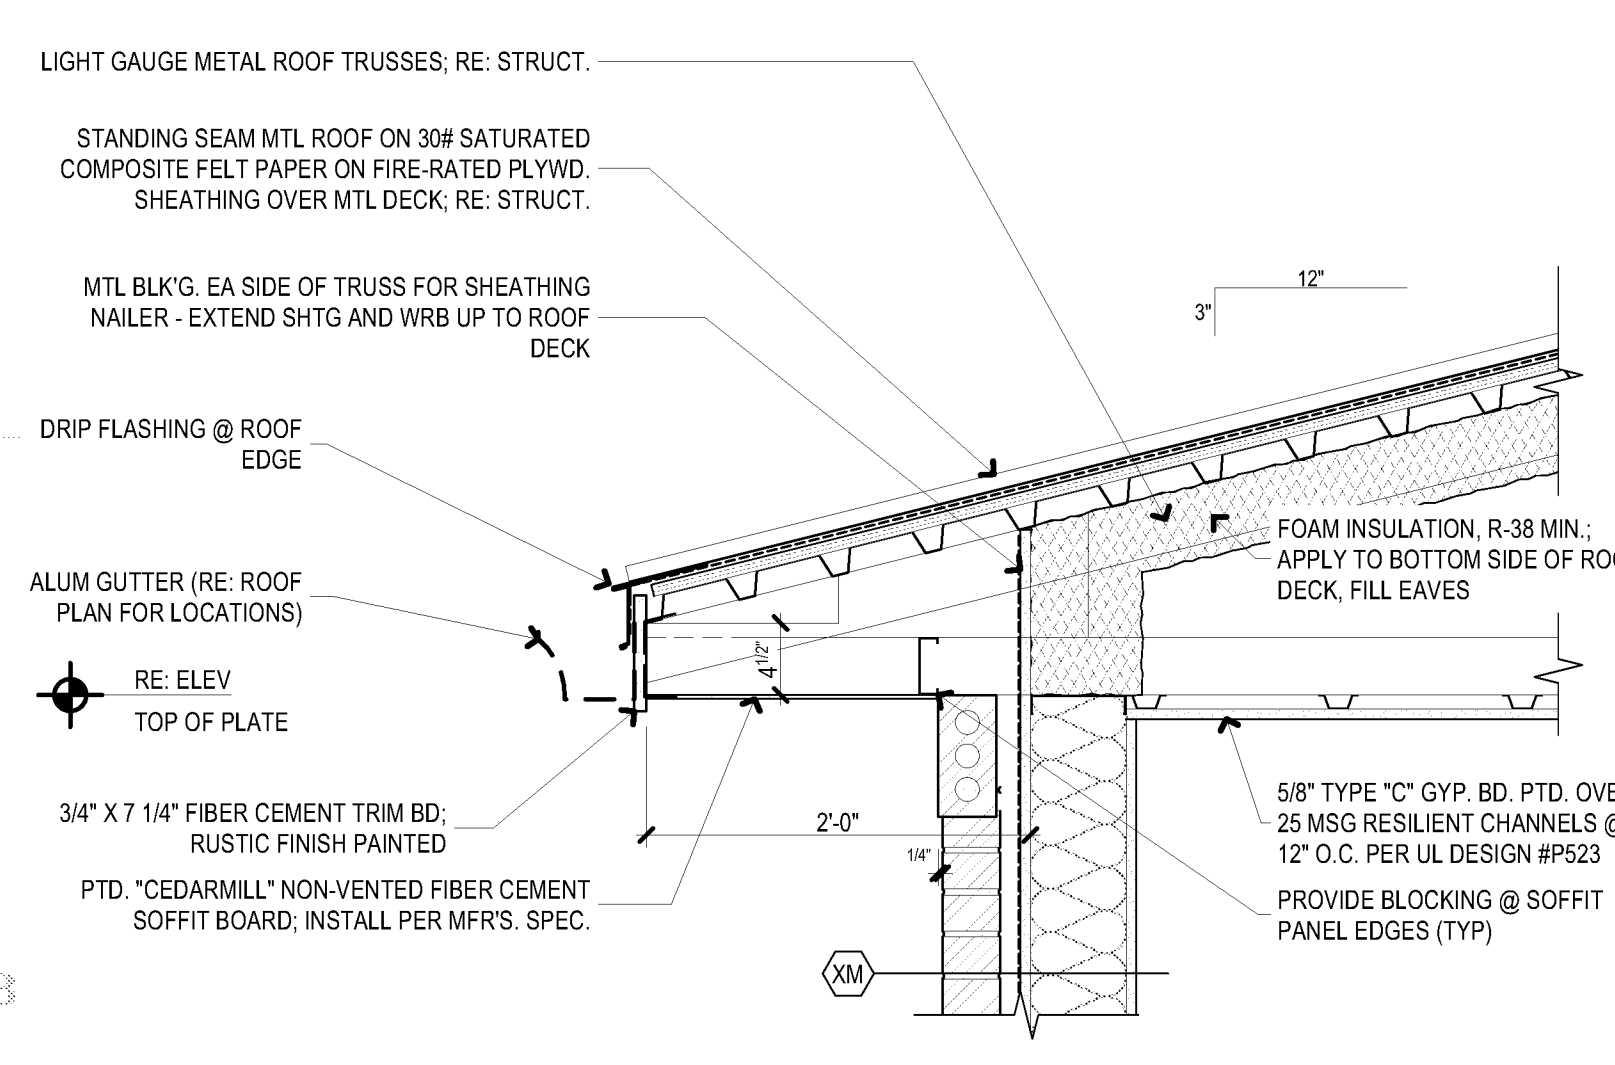

B1 SOFFIT DETAIL (AL 03)
SCALE: 1" = 1'-0"

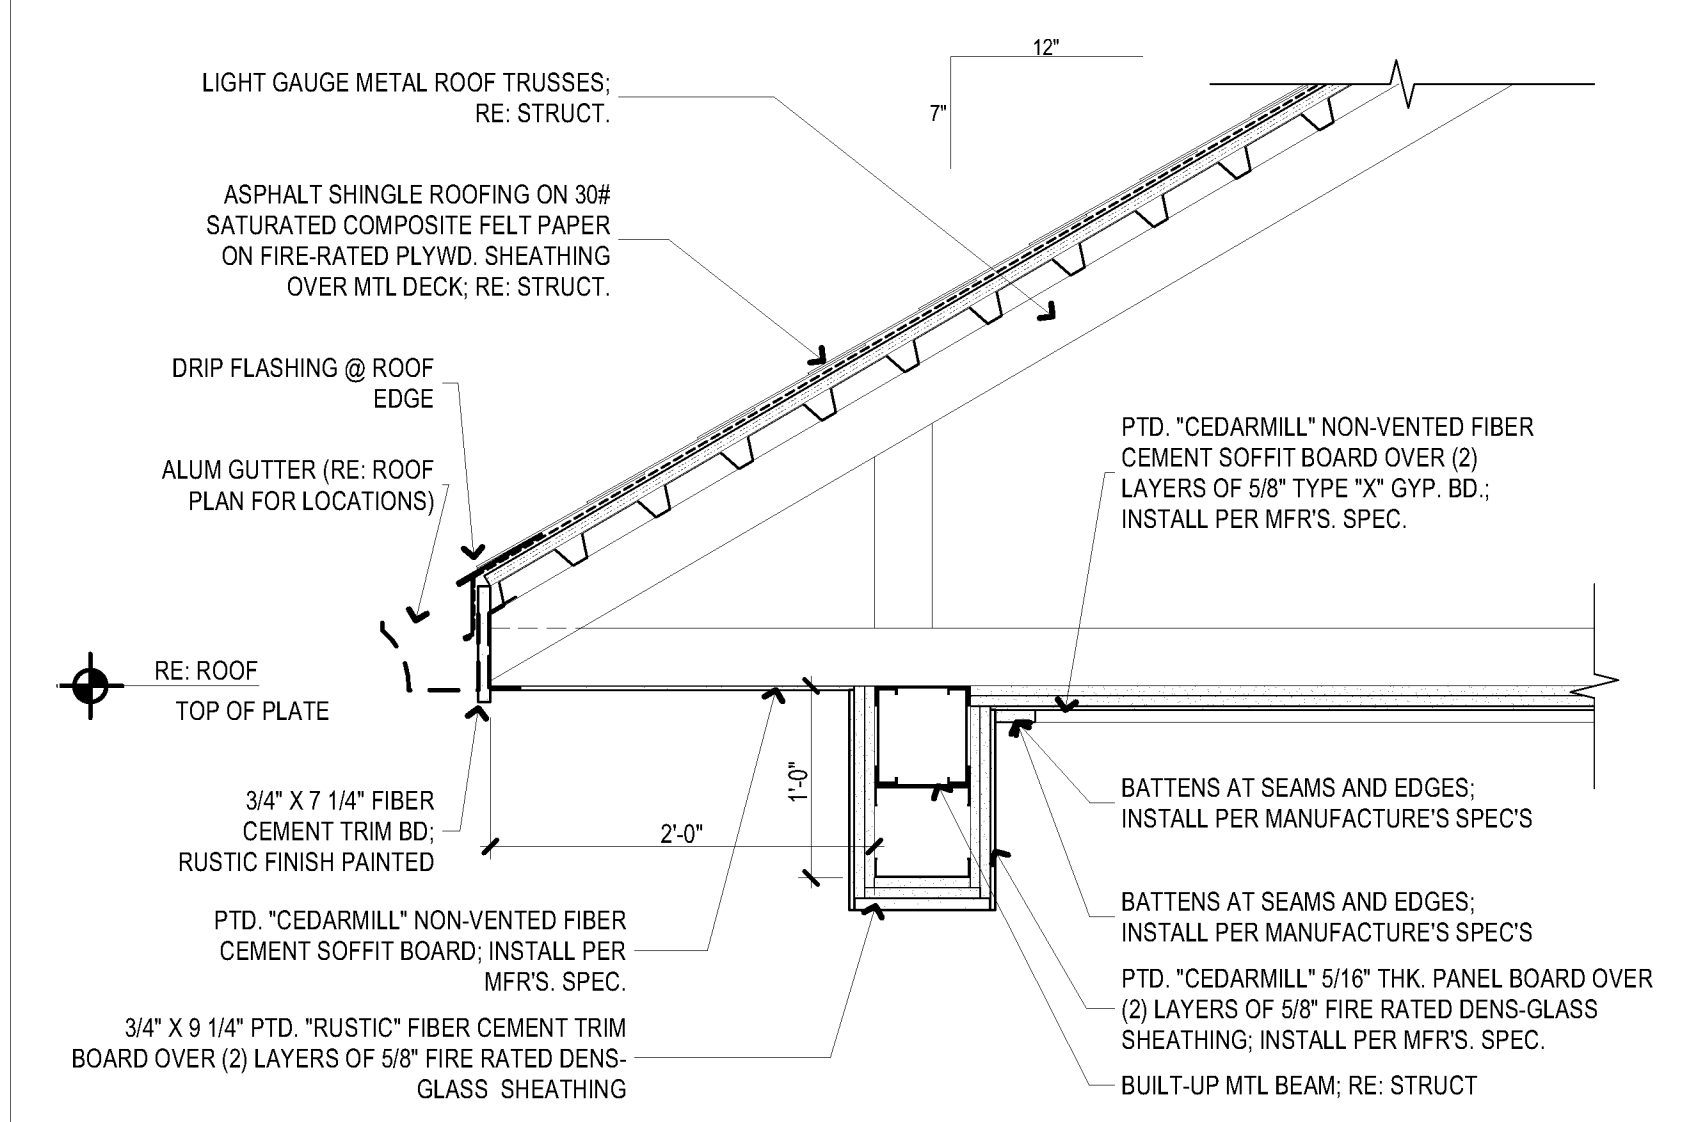

A2 WSD SOFFIT DETAIL (AL 05)
SCALE: 1" = 1'-0"

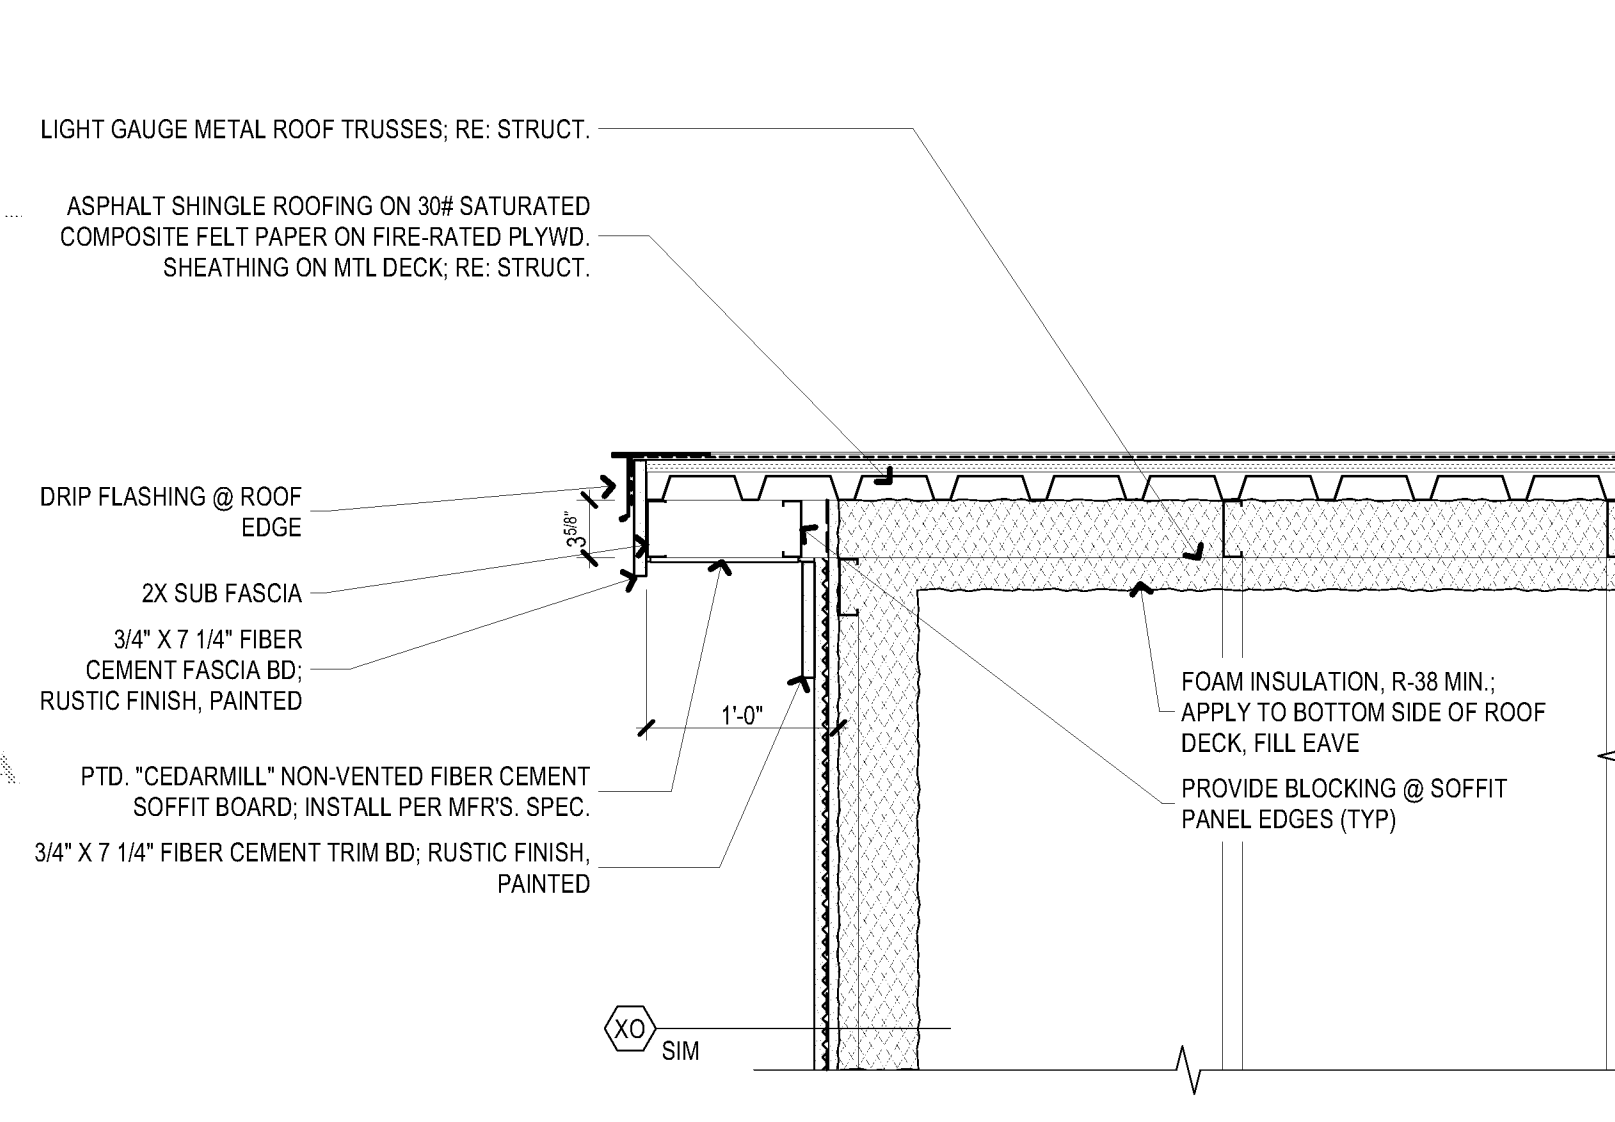

A1 WSD SOFFIT DETAIL (AL 04)
SCALE: 1" = 1'-0"

BIM Server: SERVER2015 - BIM Server 19/14017 Concordia Baton Rouge | Ver. 19.001 | Friday, April 01, 2016 | 12:11 PM