
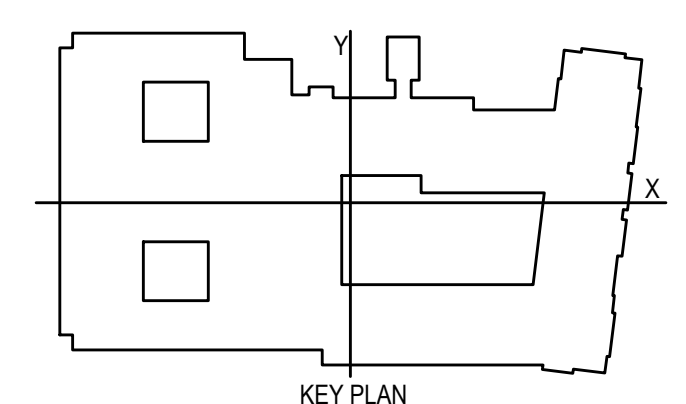


PLAN NOTES:

1. OFFSET SANITARY PIPING IN CEILING SPACE OF FLOOR BELOW.
2. STORM AND OVERFLOW DRAINS FROM ROOF. ROUTE STORM DOWN TO BELOW SLAB AND OVERFLOW AS HIGH AS POSSIBLE ABOVE CEILING TO DOWNSPOUT NOZZLE.

CONTRACTOR NOTE:

- A. REFER TO SANITARY ISOMETRICS FOR SANITARY STACKS SIZES AND PIPING LAYOUT FOR TYPICAL UNIT PLANS.
- B. COORDINATE WITH HVAC CONTRACTOR FOR CONDENSATE FROM MECHANICAL EQUIPMENT.

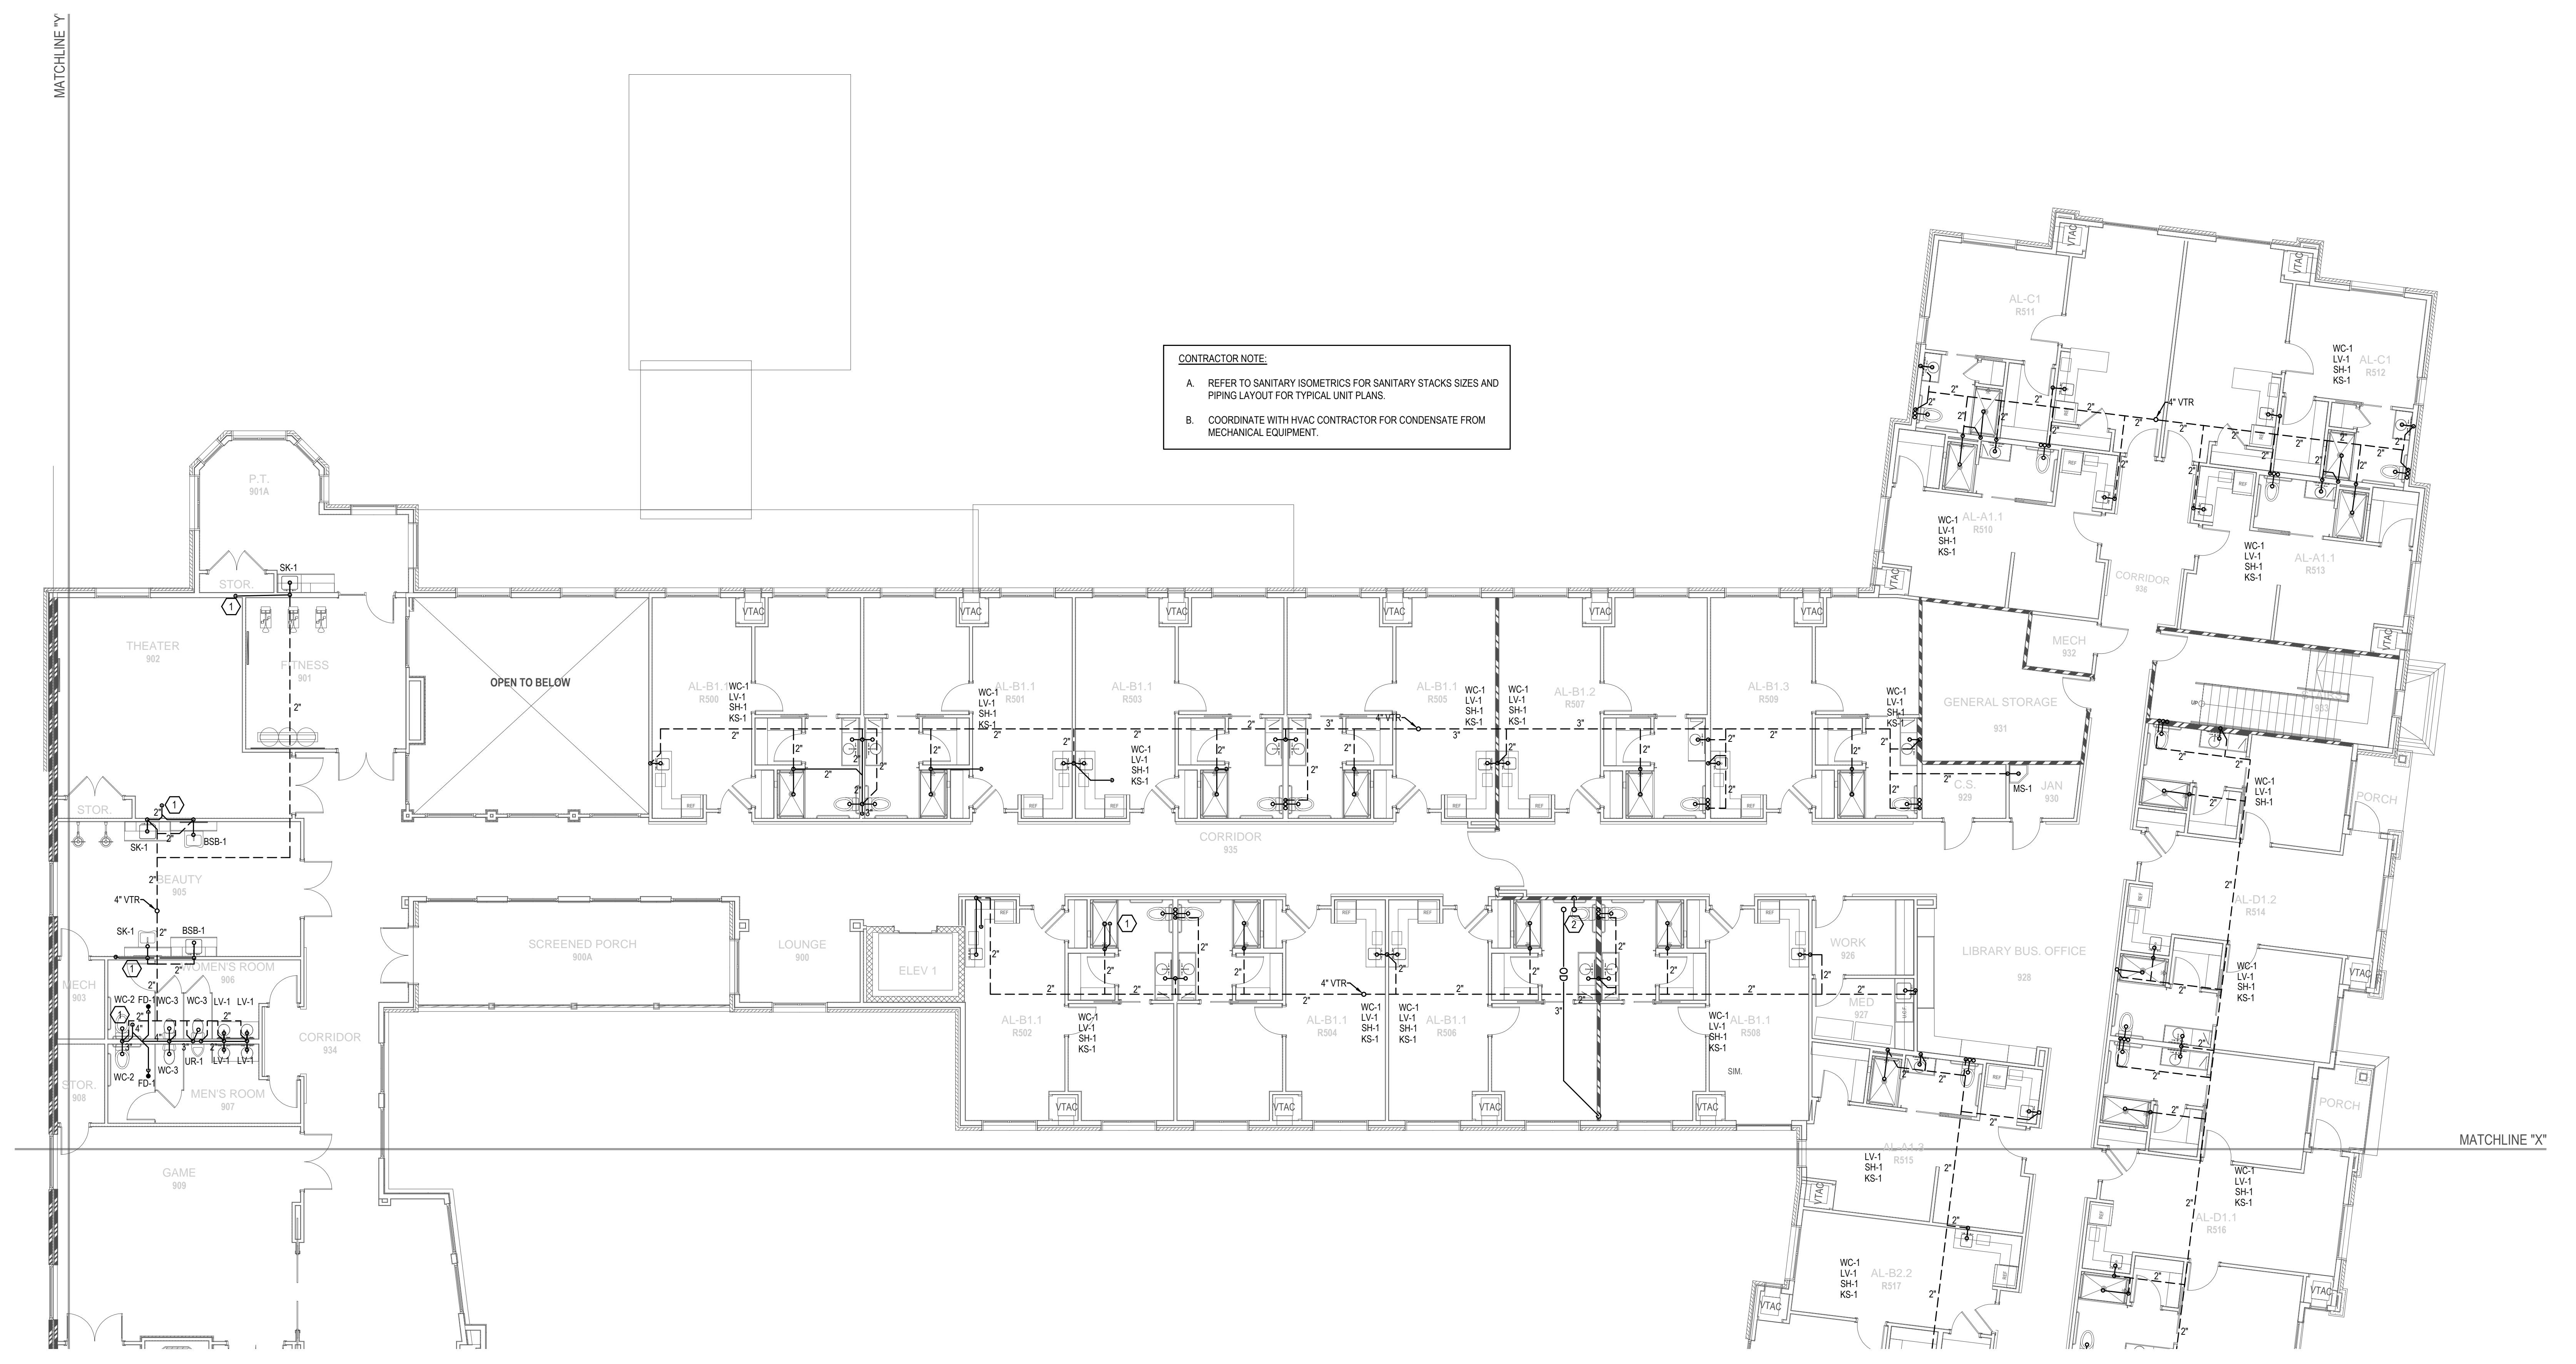

1 | SECOND FLOOR PLUMBING WASTE AND VENTPLAN
P1.2.1 1/8" = 1'-0"
 NORTH

CONTRACTOR NOTE:

IT IS THE RESPONSIBILITY OF THE CONTRACTOR TO NOTIFY THE ARCHITECT, LANDLORD AND TENANT OF ANY DISCREPANCIES ENCOUNTERED ON THE PLANS OR IN EXISTING SITE CONDITIONS PRIOR TO SUBMISSION OF BID.

BIDDERS ARE TO VISIT THE SITE AND FAMILIARIZE THEMSELVES WITH EXISTING CONDITIONS AND SATISFY THEMSELVES AS TO THE NATURE AND SCOPE OF THE WORK. THE BASE BID SHALL REFLECT MODIFICATIONS TO SYSTEMS AND DEVICES AS REQUIRED BY STATE, LOCAL AND FEDERAL CODES WHETHER INDICATED OR NOT ON CONTRACT DOCUMENTS. THE SUBMISSIONS OF A BID WILL BE EVIDENCE THAT SUCH AN EXAMINATION AND COMPLIANCE WITH GOVERNING CODES/REQUIREMENTS HAS BEEN MADE. LATER CLAIMS FOR LABOR, EQUIPMENT, OR MATERIALS REQUIRED, OR FOR DIFFICULTIES ENCOUNTERED WHICH COULD HAVE BEEN FORESEEN HAD AN EXAMINATION AND CODE/REQUIREMENTS REVIEW BEEN MADE, WILL NOT BE ALLOWED.

pi architects
 3500 Jefferson St. Suite 303
 Austin, TX 78731
 P: (512) 231-1910
 F: (512) 231-1950
 www.piarch.com
 architecture + master
 interior + landscape
 architecture
PE Services
 ENGINEERING THE RIGHT WAY
 www.pe-services.com
 These plans have been properly
 examined by the undersigned. I
 have determined that they comply
 with existing local Louisiana
 codes, and have been properly
 site adapted to use in this area.

STATE OF LOUISIANA
 ROBERT M. HODGSON
 License No. 39319
 PROFESSIONAL ENGINEER

**WATERSTONE AT BATON ROUGE
 ASSISTED LIVING & MEMORY CARE**
 SIEGEN LANE
 BATON ROUGE, LA 70810

ISSUE: PERMIT SET
 ©2015 PI ARCHITECTS, INC.
 REVISIONS:

DATE: 03/31/2016
 PROJECT NUMBER: PES 15090
 SHEET TITLE: SECOND FLOOR PLUMBING WASTE AND VENTPLAN
 SHEET: P1.2.1

BIM Server: Server2012 - BIM Server (18/07/14017 Concordia Baton Rouge) | Ver: 18.001 | Wednesday, September 02, 2015 | 4:04 PM