




WARNING—CONTRACTOR WILL BE REQUIRED TO PERFORM WORK IN CLOSE PROXIMITY TO GAS LINE. ALL PROPER SAFETY PROTOCOLS MUST BE APPLIED FOR LOCATES, EXCAVATIONS, AND BACKFILLS.

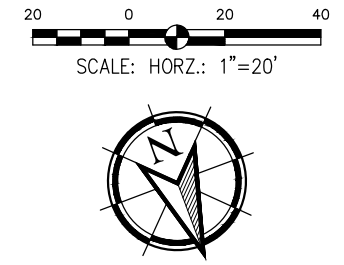

MATCH LINE STA. 3+90
SHEET 10 OF 14

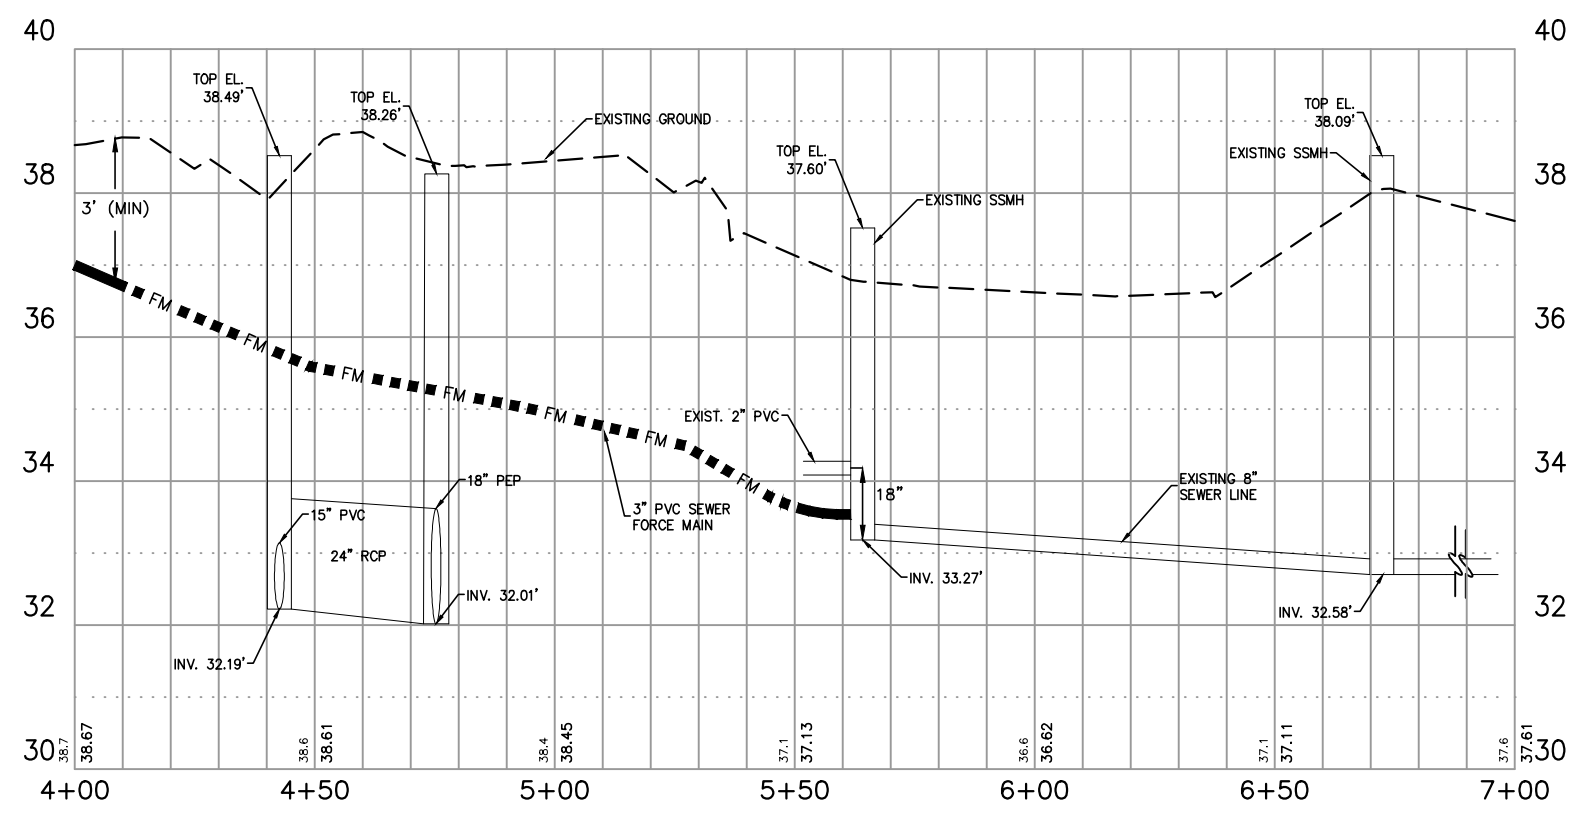

**PERMIT SET
NOT FOR CONSTRUCTION**

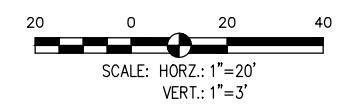

Client:
**CONCORDIS DEVELOPMENT
BATON ROUGE, LLC**
4321 BELLEFONTAINE BLVD.
BATON ROUGE, LA 70809

Project:
**SIEGEN LANE ASSISTED
LIVING COMMUNITY**
BATON ROUGE, LOUISIANA

Title:
PLAN AND PROFILE

Description:
LOCATED IN
SECTION 37, TOWNSHIP 8 SOUTH, RANGE 1 EAST,
GREENSBURG LAND DISTRICT,
EAST BATON ROUGE PARISH, LOUISIANA

DWG Paths: P:\14-137 Concordis Senior Living - Siegen Lane\Drawings\Engineering\Plans\Current\14137_11_PP.dwg

QUALITY
Engineering & Surveying, LLC
18350 Hwy 42, Port Vincent, LA 70726
TEL 225-698-1600 FAX 225-698-3367
www.QESLA.com

Stamp:
DERIC J. MURPHY
License No. 28602
PROFESSIONAL ENGINEER
IN
LOUISIANA
CIVIL ENGINEERING

Date: APRIL 2016

Project No.: 14-137

Drawn By: JLD

Sheet:
11 OF **15**