


PLAN NOTES:

- CONNECT ALL LIGHTING IN THIS STAIRWAY TO ONE CIRCUIT AS INDICATED ON FIRST FLOOR PLAN.
- PROVIDE LIGHTING CONTROL PANEL BY GREENGATE (OR EQUAL) TO CONTROL ALL LIGHTING AND TENANT SIGNAGE. SEE DETAIL #29 THIS SHEET E1.1.1 OR MORE INFORMATION.

GENERAL NOTES:

- ALL LIGHTING SHALL MEET OR EXCEED ALL NEC STANDARDS.
- SEE MAIN ELECTRICAL GENERAL NOTES FOR MORE INFORMATION.
- COORDINATE ALL LIGHTING WITH OTHER TRADES PRIOR TO ROUGH-IN.
- VERIFY ELECTRICAL LOCATIONS AND MOUNTING HEIGHTS FOR ALL LIGHTING AND DEVICES PRIOR TO ROUGH-IN.
- ALL EMERGENCY LIGHTING SHALL BE PROVIDED WITH AN UNBURNING CONDUCTOR ON THE INDICATED CIRCUIT.
- ALL LIGHTING SHALL BE INSTALLED IN THE MANNER SHOWN OR EMERGENCY EGRESS LIGHTING AND ARE CIRCUITED TO THE UL LISTED SAFETY PANEL ON THE GENERATOR OR SHALL COME EQUIPPED WITH AN EMERGENCY BATTERY OR BATTERY PACK.
- ALL LIGHTING SHALL BE INSTALLED WITH A "NL" TAG SHALL BE CONSIDERED A NIGHT LIGHT AND BE CONNECTED AHEAD OF ALL CONTROLS.
- VERIFY THE COLOR OF ALL LIGHTING, DEVICES, AND COVER PLATES WITH OWNER.
- ALL LIGHTING SHALL BE INSTALLED IN CLOSETS SHALL CONFORM TO NEC ARTICLE 410.8.
- FOR ALL OCCUPANCY SENSORS, PROVIDE SWITCHING AND ALL OTHER REQUIRED HARDWARE HERE NECESSARY. COORDINATE ALL SETTINGS WITH OWNER PRIOR TO ROUGH-IN.

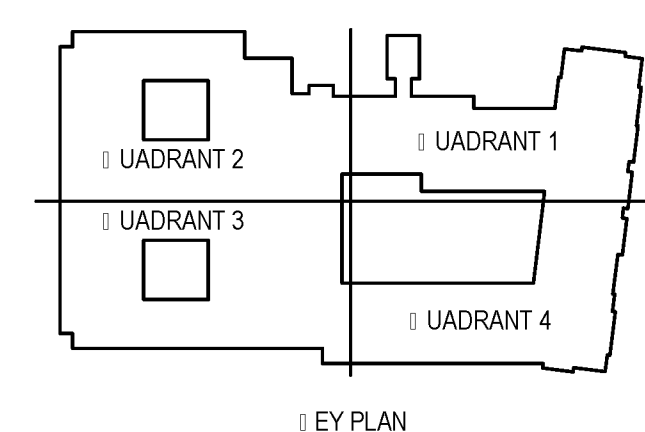

CONTRACTOR NOTE:
 IT IS THE RESPONSIBILITY OF THE CONTRACTOR TO NOTIFY THE ARCHITECT, LANDLORD AND TENANT OF ANY DISCREPANCIES ENCOUNTERED ON THE PLANS OR IN EXISTING SITE CONDITIONS PRIOR TO SUBMISSION OF BID.
 BIDDERS ARE TO VISIT THE SITE AND FAMILIARIZE THEMSELVES WITH EXISTING CONDITIONS AND SATISFY THEMSELVES AS TO THE NATURE AND SCOPE OF THE WORK. THE BASE BID SHALL REFLECT MODIFICATIONS TO SYSTEMS AND DEVICES AS REQUIRED BY STATE, LOCAL AND FEDERAL CODES WHETHER INDICATED OR NOT ON CONTRACT DOCUMENTS. THE SUBMISSION OF A BID SHALL BE EVIDENCE THAT SUCH AN EXAMINATION AND COMPLIANCE WITH GOVERNING CODES/REGULATIONS HAS BEEN MADE. LATER CLAIMS OR LABOR EQUIPMENT OR MATERIALS REQUIRED OR OMISSIONS OR OVERTS ENCOUNTERED WHICH COULD HAVE BEEN FORESEEN HAD AN EXAMINATION AND CODES/REGULATIONS REVIEW BEEN MADE, SHALL NOT BE ALLOWED.

1 | LIGHTING PLAN | 2ND | LOOR
 E1.2.1 | 1/8" = 1'-0"



BIM Server: Save/2012 - BIM Server (18/01/14)17 Concordia Baton Rouge | Ver: 18.0011 | Wednesday, September 02, 2015 | 4:04 PM

pi architects
 3500 Jefferson St. Suite 303
 Austin, TX 78731
 P: (512) 231-1910
 F: (512) 231-1950
 www.piarch.com
 architecture + interior design + landscape architecture
PE Services
 ENGINEERS FOR YOUR SUCCESS
 1-800-997-0500
 www.pe-services.com
 These plans have been properly examined by the undersigned. I have determined that they comply with existing local Louisiana codes, and have been properly site adapted to use in this area.

WATERSTONE AT BATON ROUGE ASSISTED LIVING & MEMORY CARE
 SIEGEN LANE
 BATON ROUGE, LA 70810

ISSUE: PERMIT SET
 ©2015 PI ARCHITECTS, INC.

REVISIONS:
 DATE: 03/31/2016
 PROJECT NUMBER: PES 15090
 SHEET TITLE: LIGHTING PLAN | 2ND | LOOR
 SHEET: E1.2.1