

- FRAMING PLAN NOTES**
1. REF S1.2 FOR SCHEDULES.
 2. REF DETAIL X REFERS TO THE DETAIL ON THE WOOD FRAMING DETAIL SHEETS.
 3. VERIFY ALL DIMENSIONS, DROPS, SLOPES, ETC WITH ARCH PRIOR TO CONSTRUCTION.
 4. ALL ELEVATIONS ARE RELATIVE TO TOP OF CONC AT 1ST FLOOR = 100'-0".
 5. TRUSS MFR SHALL DESIGN TRUSSES FOR DRAG LOAD OF 3.3 K KIPS WHERE INDICATED.
 6. SPACE TRUSSES TO PROVIDE CLEARANCE ABOVE MECHANICAL AREAS. COORD W/ MEP.
 7. PROVIDE MIN WOOD HRS IN ALL BEARING AND EXTERIOR WALLS PER NOTES 1 & 2 IN WOOD BEAM SCHEDULE ON S1.2.
 8. INCREASE TRUSS HEEL TO ACCOMMODATE ARCHITECTURAL PLATE HEIGHT WHERE APPLICABLE.
 9. GIRDER TRUSSES AT FLOOR FRAMING SHALL BE 3" DEEP UNO.

TOC ELEVATIONS	
LEVEL 2	112'-9"
LEVEL 1	100'-0"

pi architects
 3500 Jefferson St. Suite 303
 Austin, TX 78731
 P: (512) 231-1910
 F: (512) 231-1950
 www.piarch.com

architecture + master planning
 interiors + landscape
 architecture

JEFFREY E. CLOUT
 License No. 26888
 PROFESSIONAL ENGINEER
 FIRM REG. # 0597

**WATERSTONE AT BATON ROUGE
 ASSISTED LIVING & MEMORY CARE**

SIEGEN LANE
 BATON ROUGE, LA 70810

ISSUE:
 PERMIT SET


©2015 PI ARCHITECTS, INC.

REVISIONS:

DATE:
 3/31/2016
 PROJECT NUMBER:
 14017
 SHEET TITLE:
 SHEAR WALL PLAN

SHEET:

S4.2

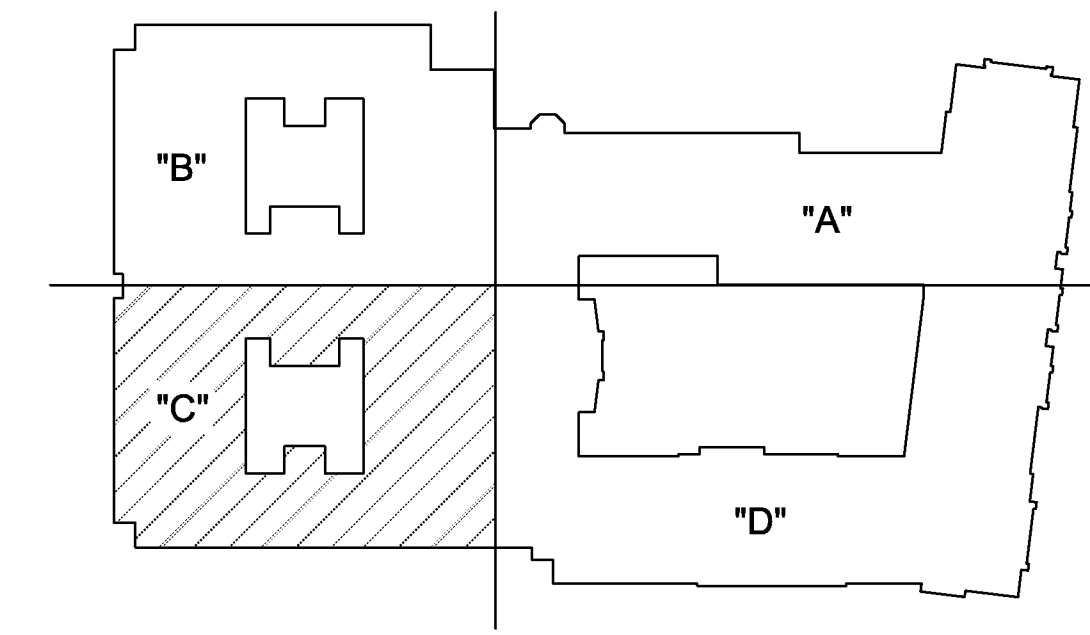

KEY

AREA C
SHEAR WALL PLAN
 1/8" = 1'-0"

**TEXAS
 DESIGN
 INTERESTS, LLC**
 AUSTIN • HOUSTON

6001 W. WILLIAM CANNON
 BUILDING 2, SUITE 203-C
 AUSTIN, TX 78749
 (512) 301-3389 (o)
 (512) 301-3348 (f)

COMMERCIAL/RESIDENTIAL - CIVIL & STRUCTURAL ENGINEERING

TDI PROJECT #201-156