




MAIN KITCHEN, ACTIVITIES KITCHENS, COUNTRY STORE

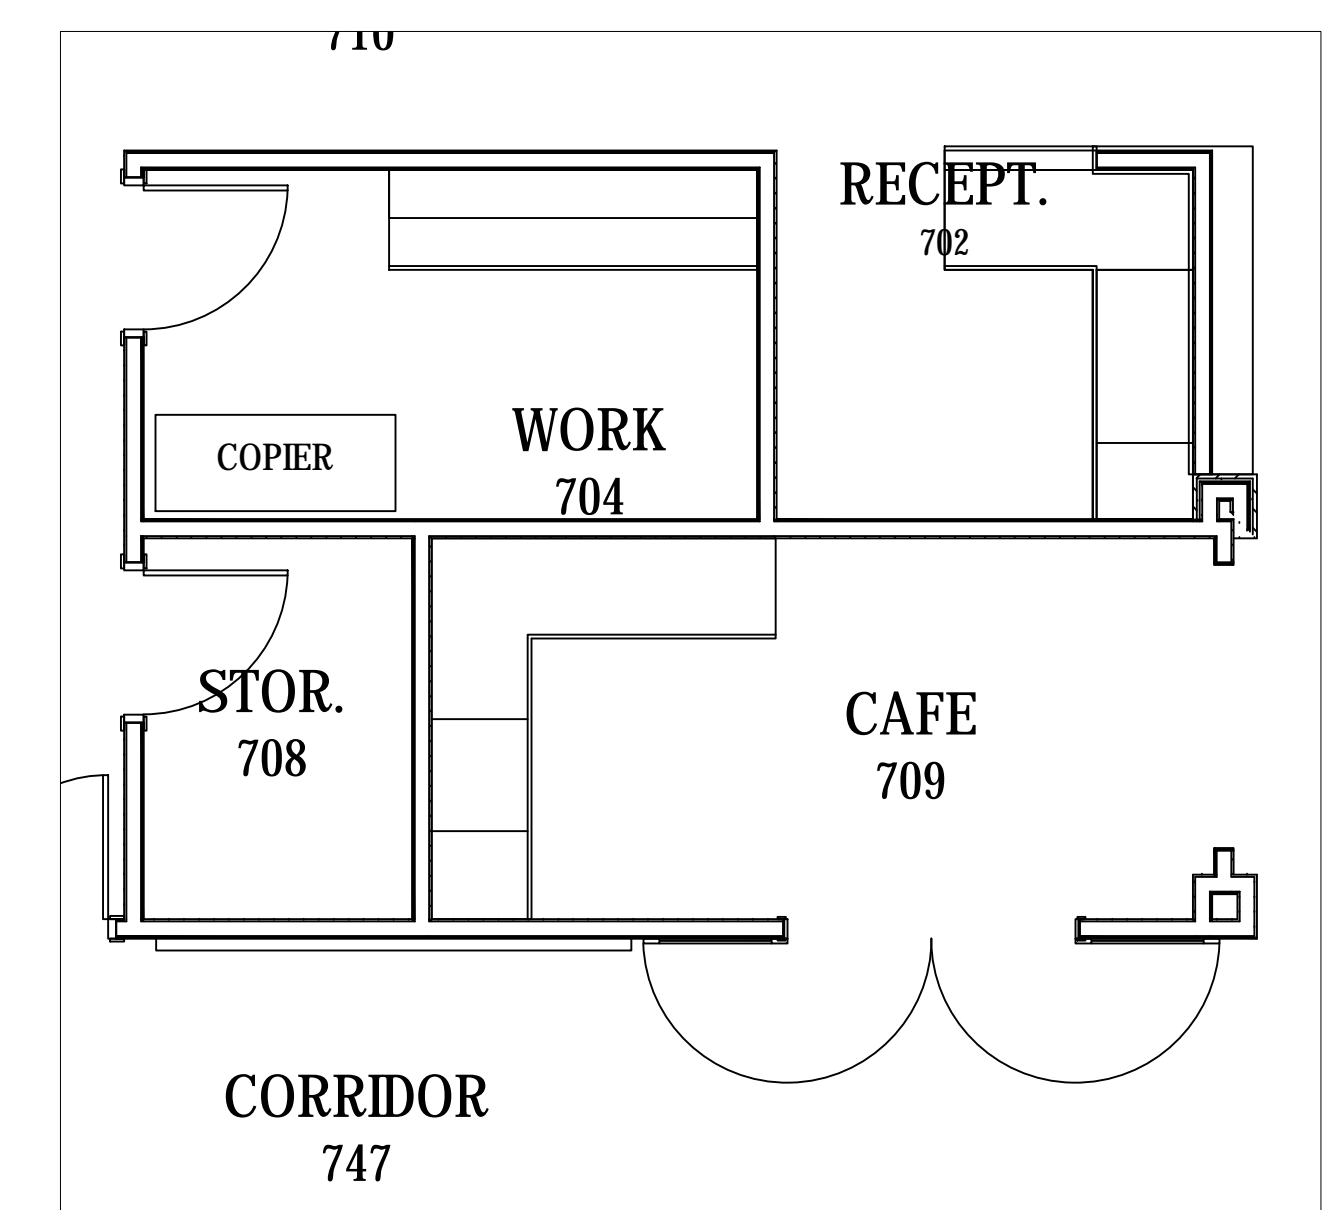

CAFE

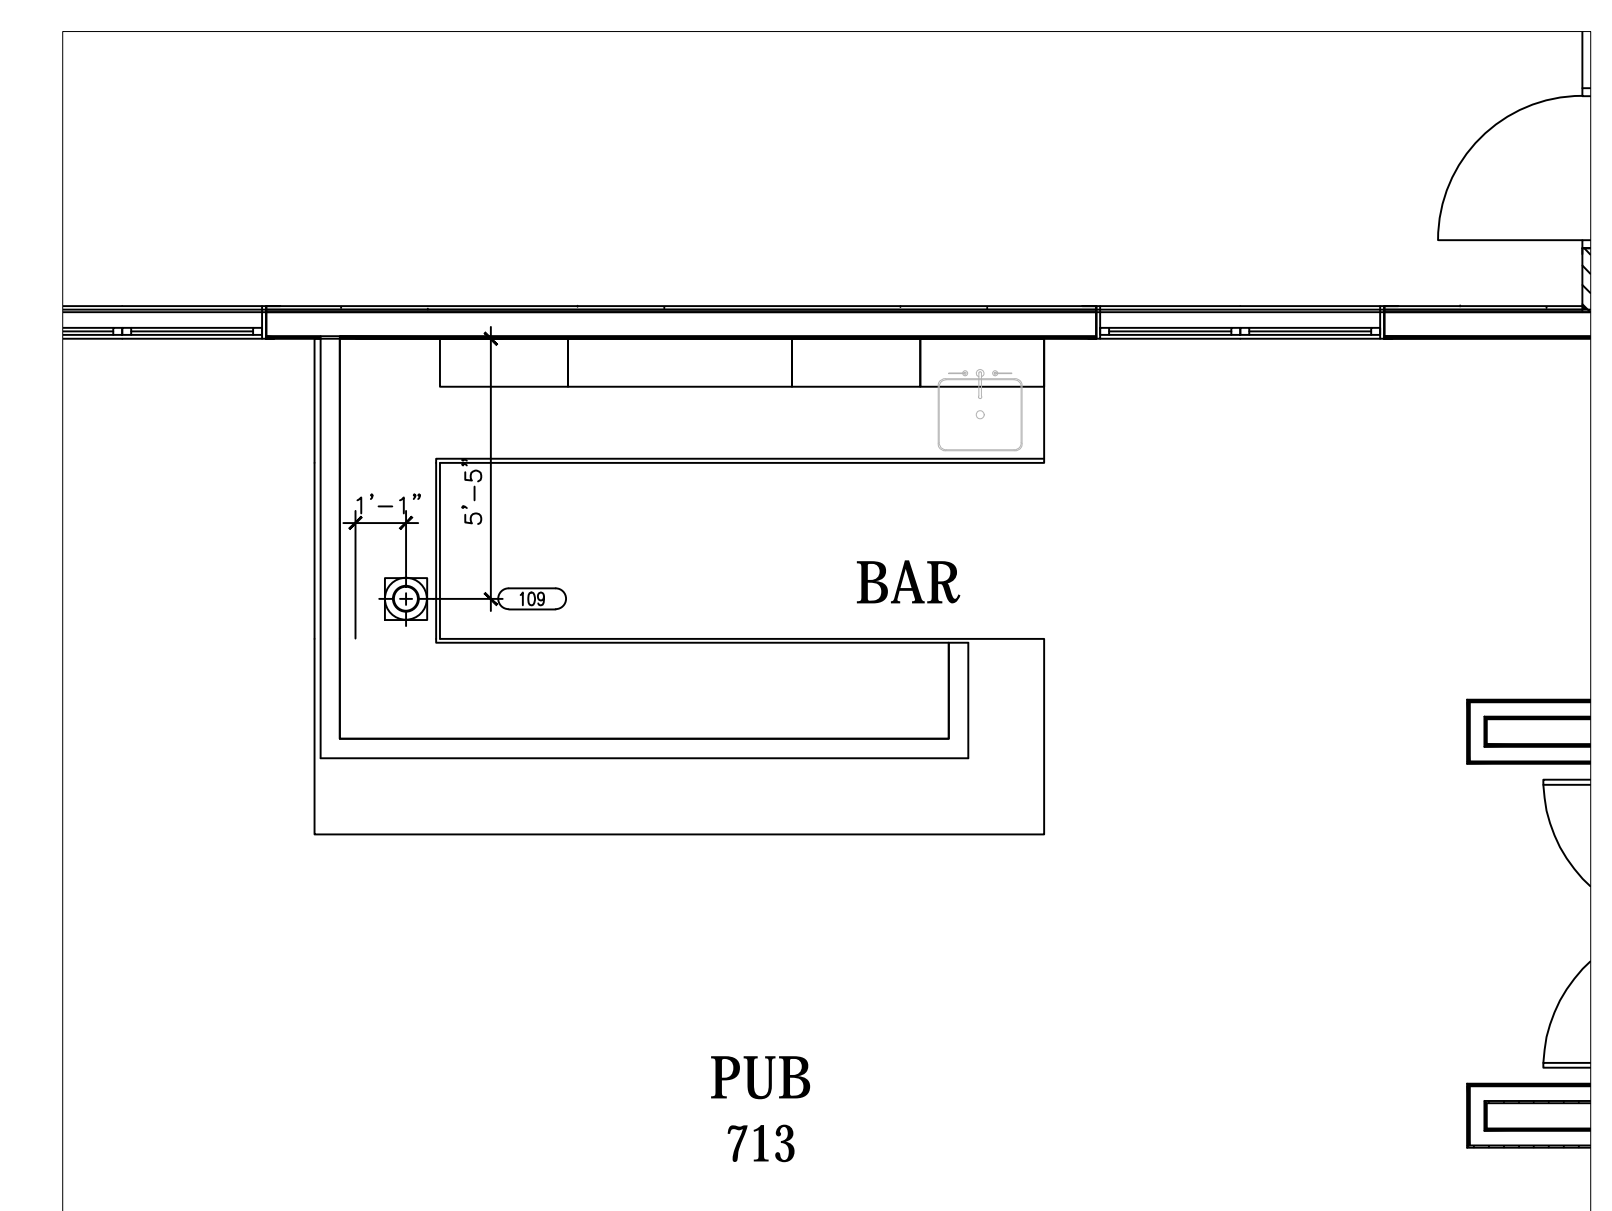

PUB

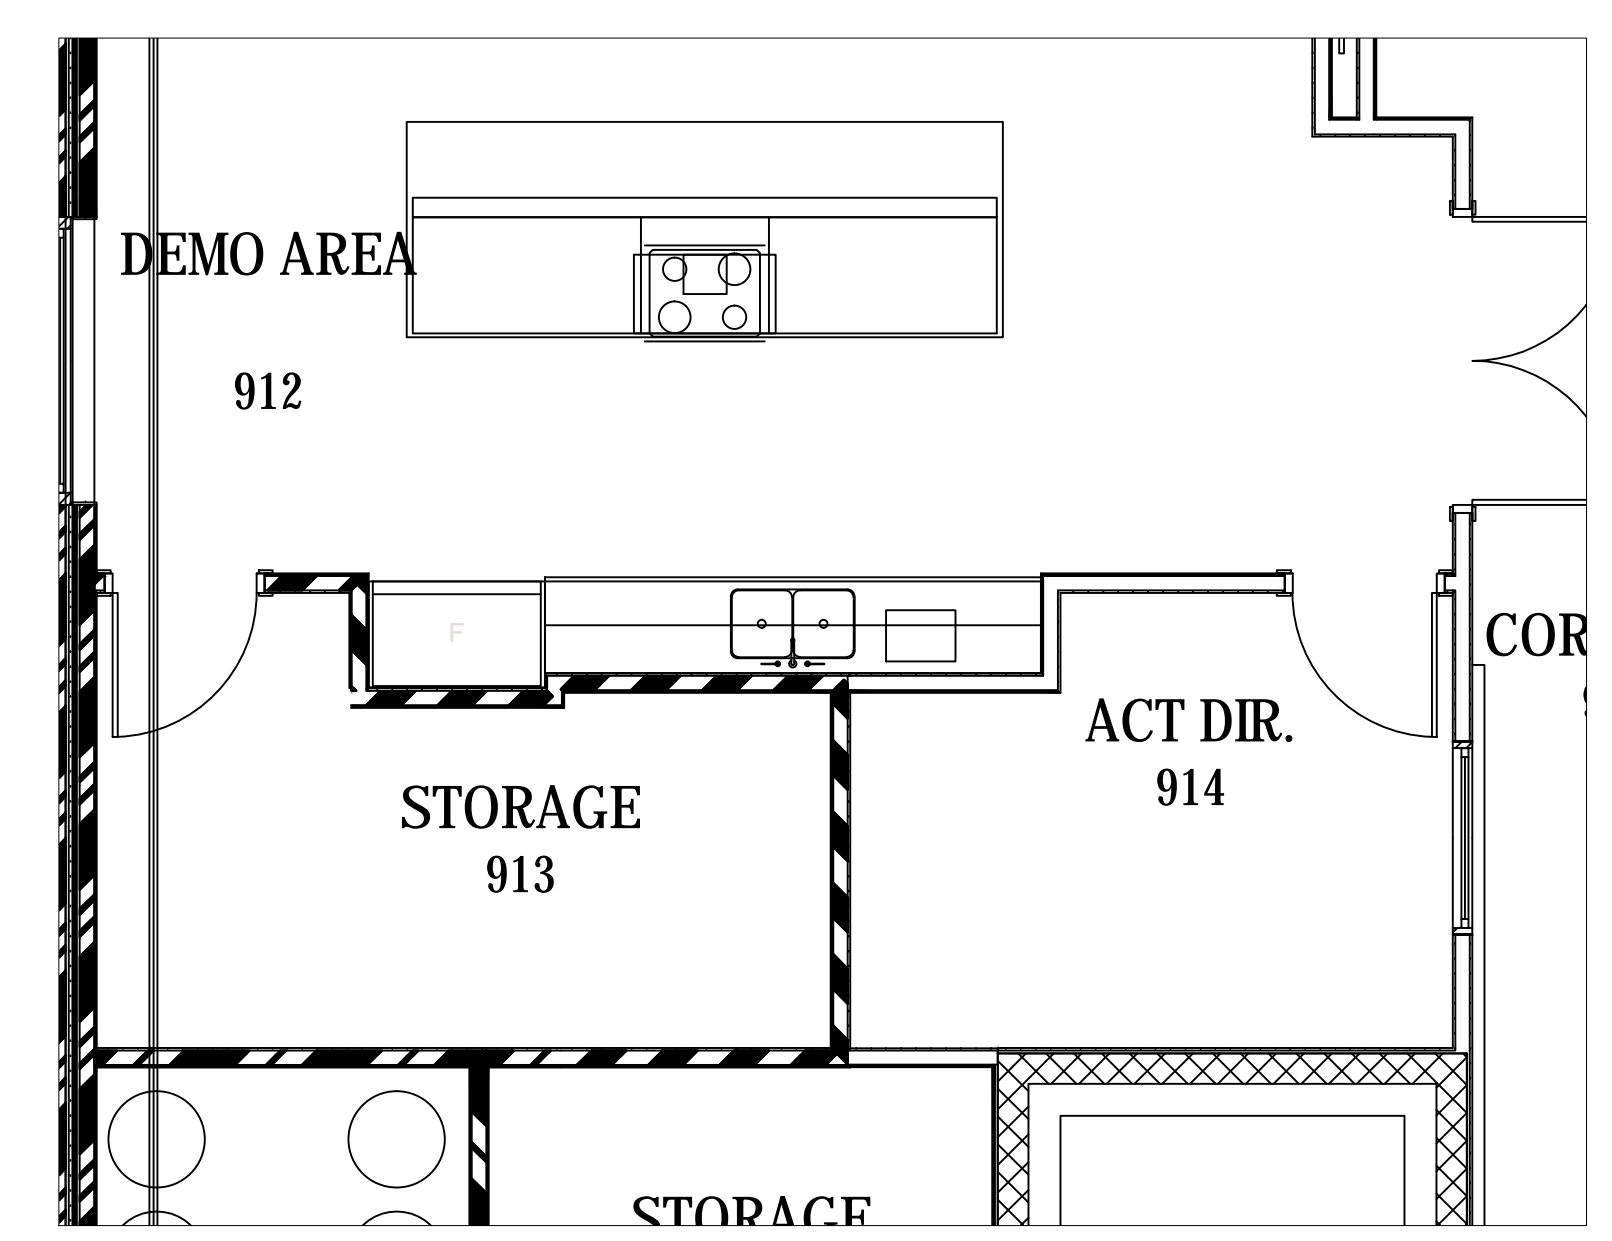

DEMO AREA (2ND FLOOR)

SLAB PLAN LEGEND	
	JUNCTION BOX-STUB UP
	DUPLEX OUTLET-STUB UP
	HOT WATER
	COLD WATER
	FLOOR DRAIN W/FUNNEL
	FLOOR DRAIN
	FLOOR SINK
	HUB DRAIN IN FLOOR



pi architects
 3500 Jefferson St., Suite 303
 Austin, TX 78731
 P: (512) 231-1910
 F: (512) 231-1950
 www.piarch.com

architecture + master planning
 interior + landscape architecture

Architect / Registration:
 GREGORY P. BUNTEMAN #11324
 Date: 03/23/2016

Not for regulatory approval, permitting, or construction

WATERSTONE AT BATON ROUGE
ASSISTED LIVING & MEMORY CARE

SIEGEN LANE
 BATON ROUGE, LA 70810

ISSUE:
 ©2016 PI ARCHITECTS, INC.
 REVISIONS:

DATE: 03/24/2016
 PROJECT NUMBER: 14017
 SHEET TITLE: MAIN KITCHEN EQUIPMENT SLAB PLAN
 SHEET: FSE-3.1