



BIM Server: SERVER2015 - BIM Server 19/14017 Concordia Baton Rouge | Ver. 19.001 | Friday, April 01, 2016 | 12:08 PM




D2 MC COLUMN DETAIL 01  
SCALE: 1 1/2" = 1'-0"

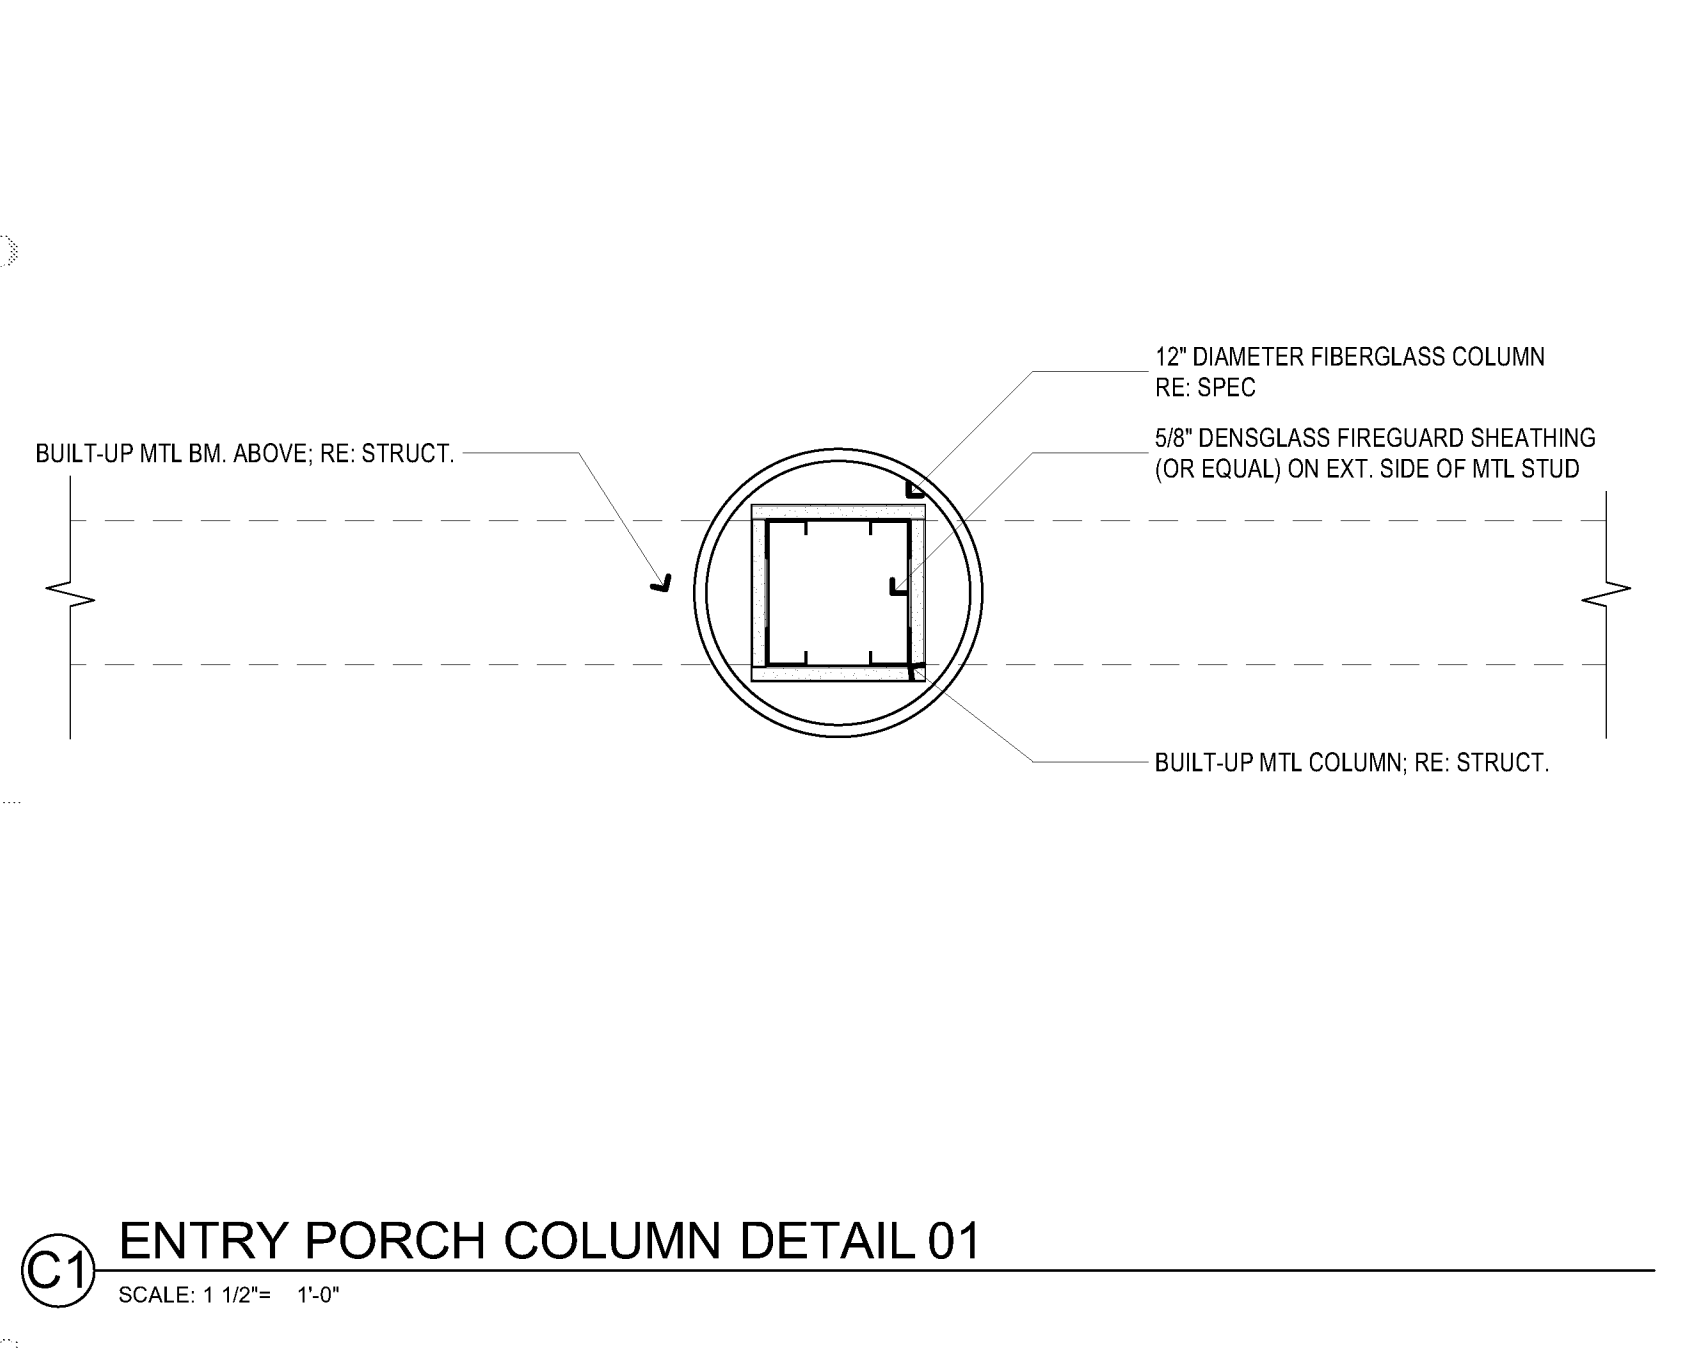


C1 ENTRY PORCH COLUMN DETAIL 01  
SCALE: 1 1/2" = 1'-0"

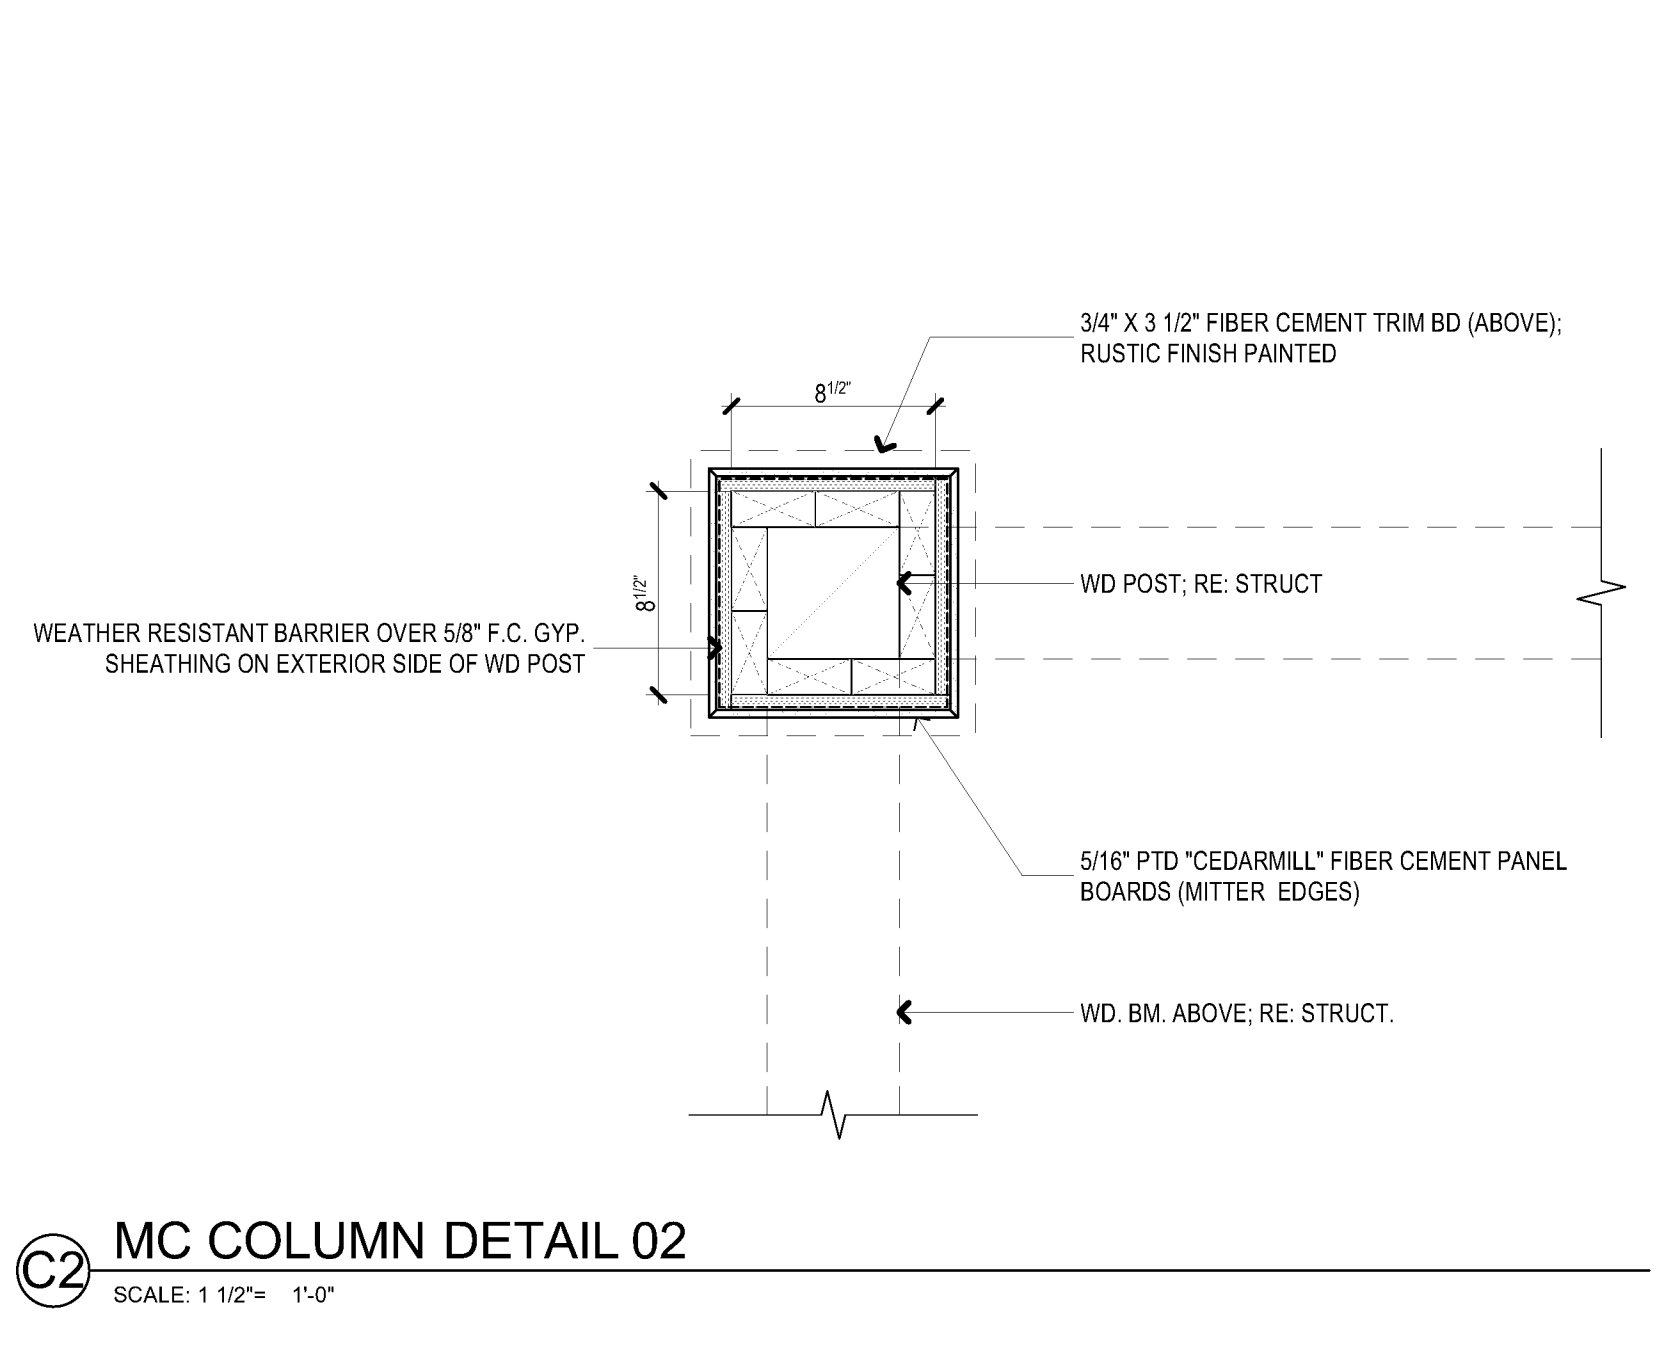


C2 MC COLUMN DETAIL 02  
SCALE: 1 1/2" = 1'-0"

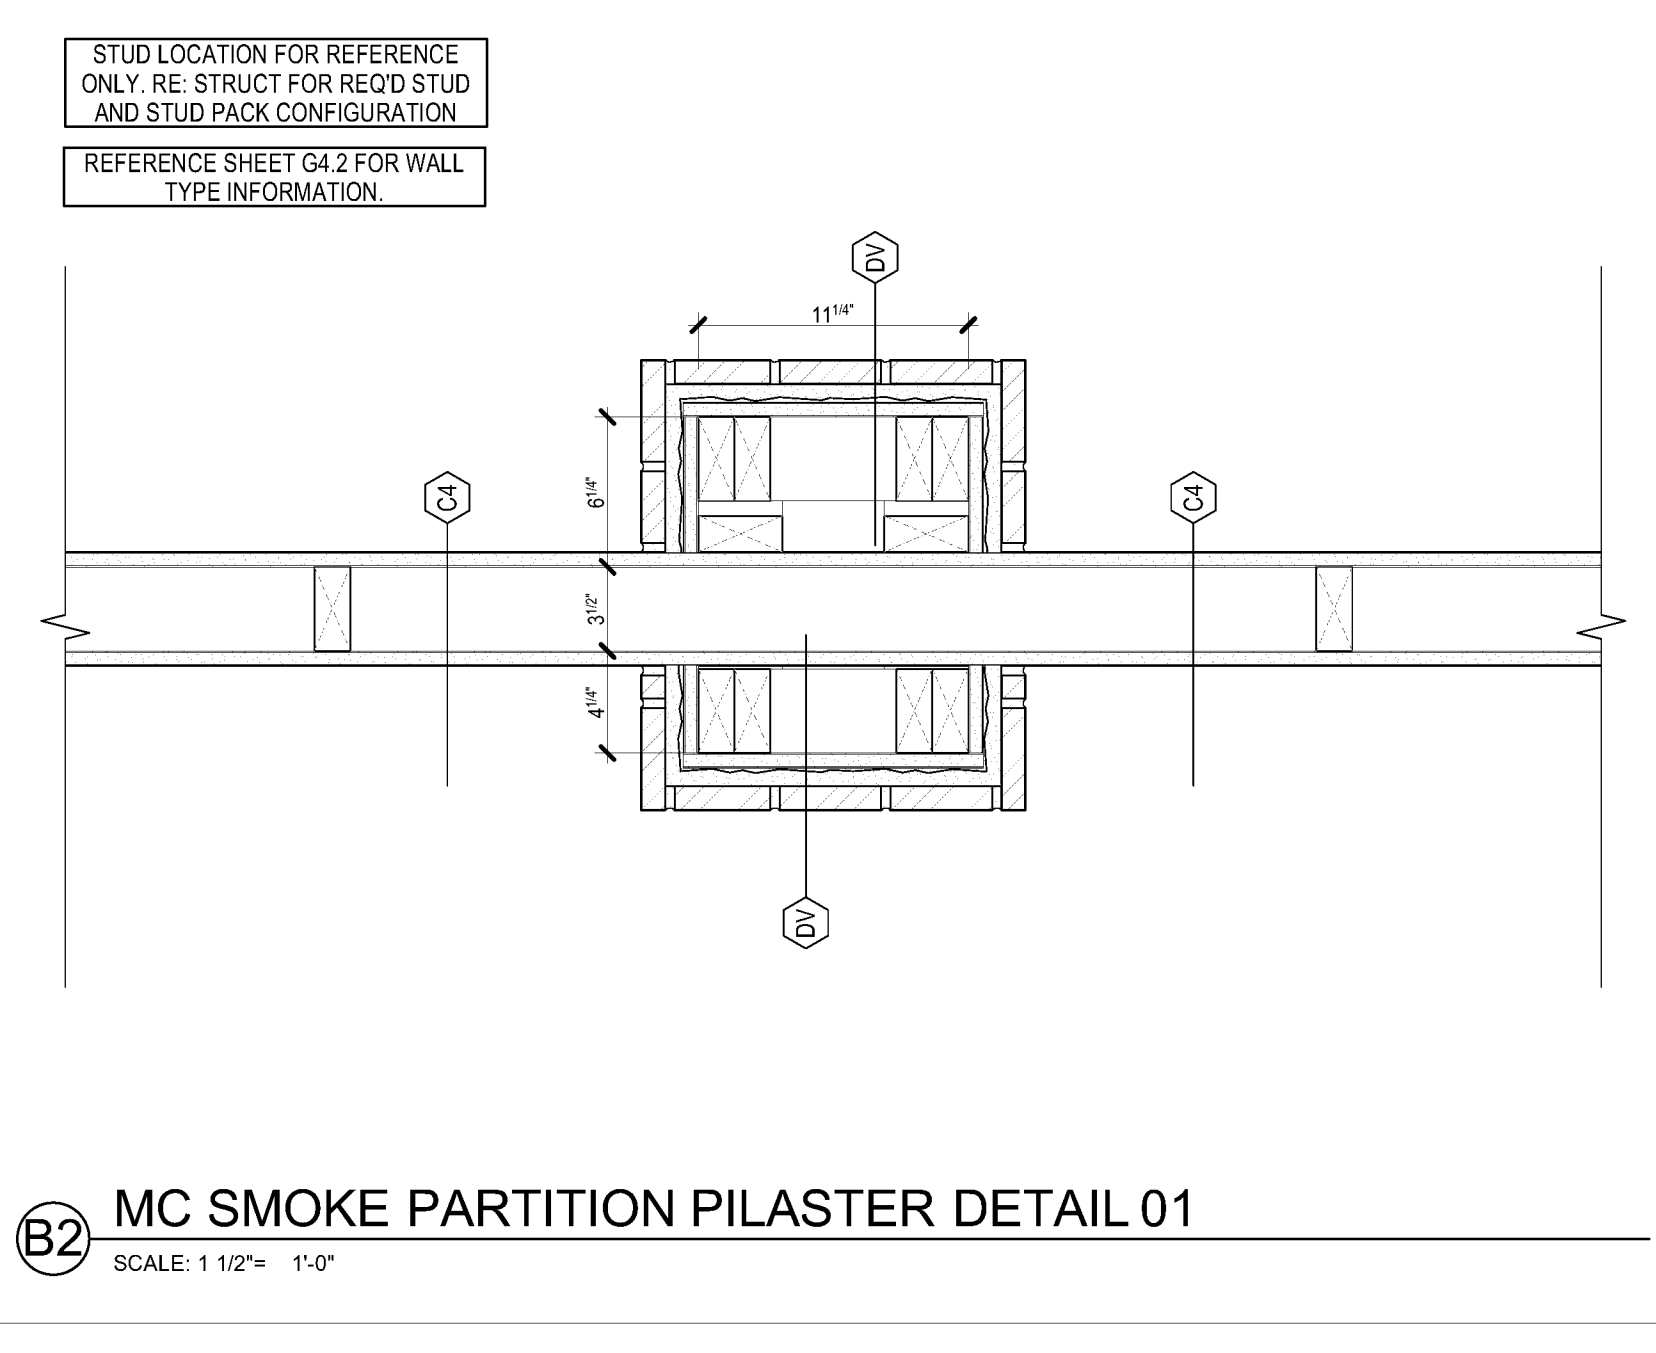


B2 MC SMOKE PARTITION PILASTER DETAIL 01  
SCALE: 1 1/2" = 1'-0"

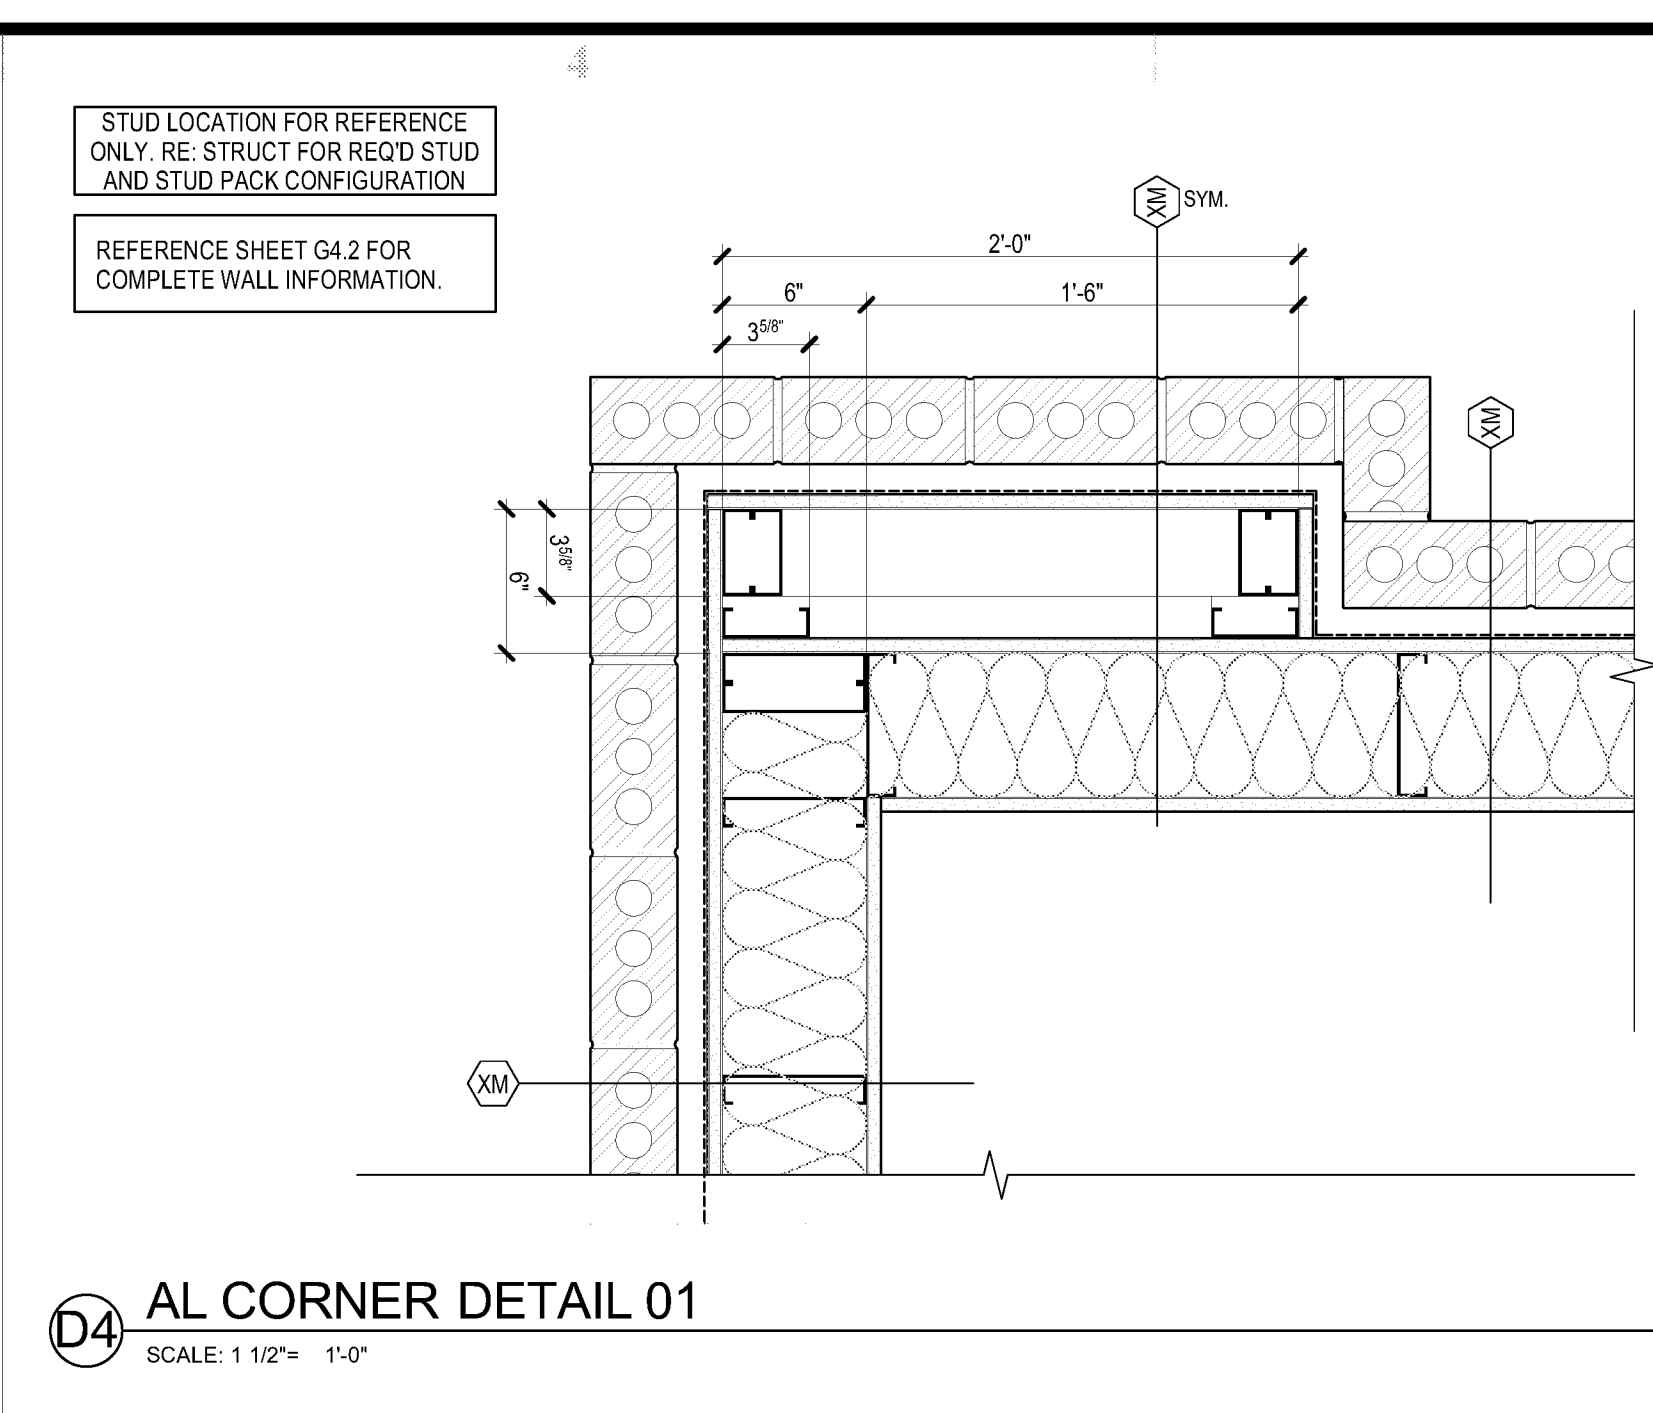


D4 AL CORNER DETAIL 01  
SCALE: 1 1/2" = 1'-0"

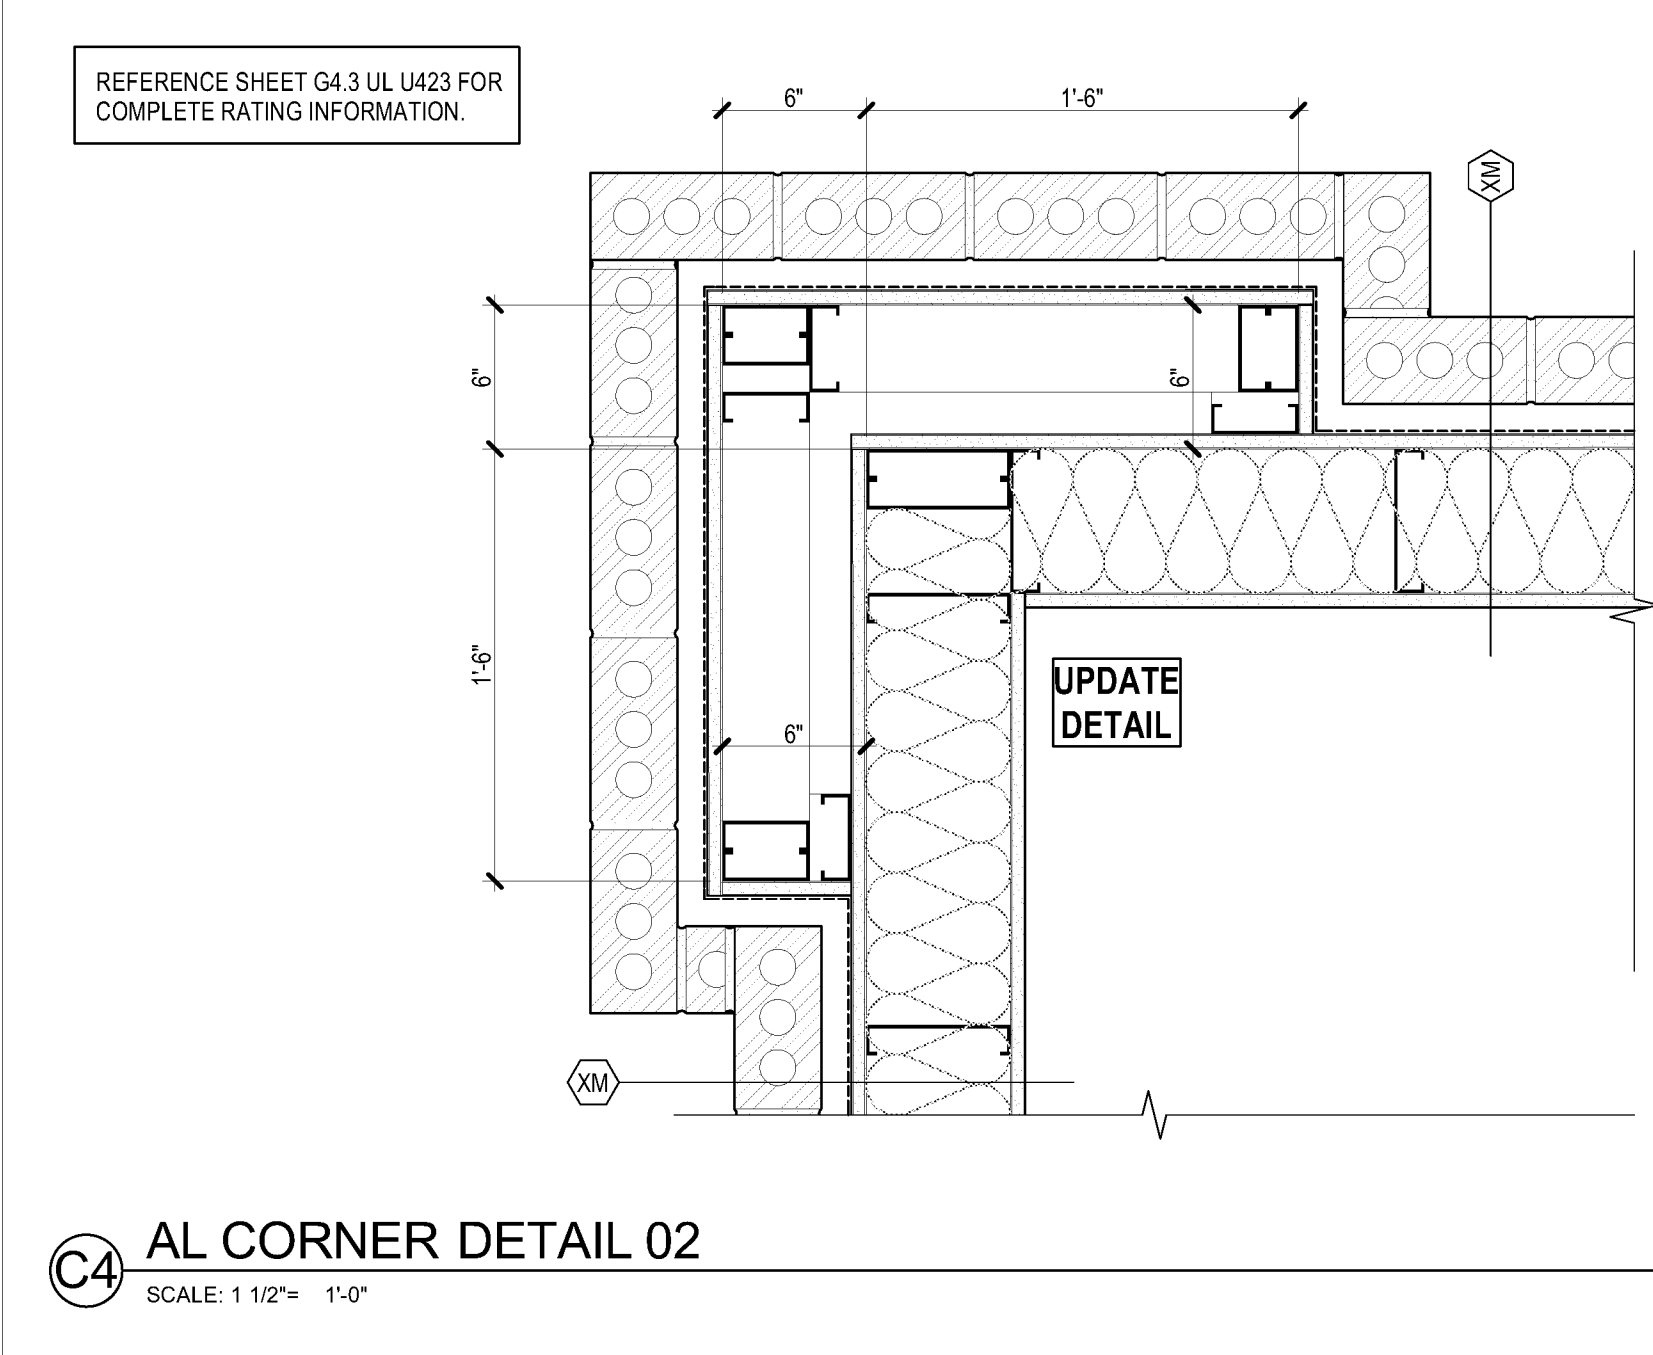


C4 AL CORNER DETAIL 02  
SCALE: 1 1/2" = 1'-0"

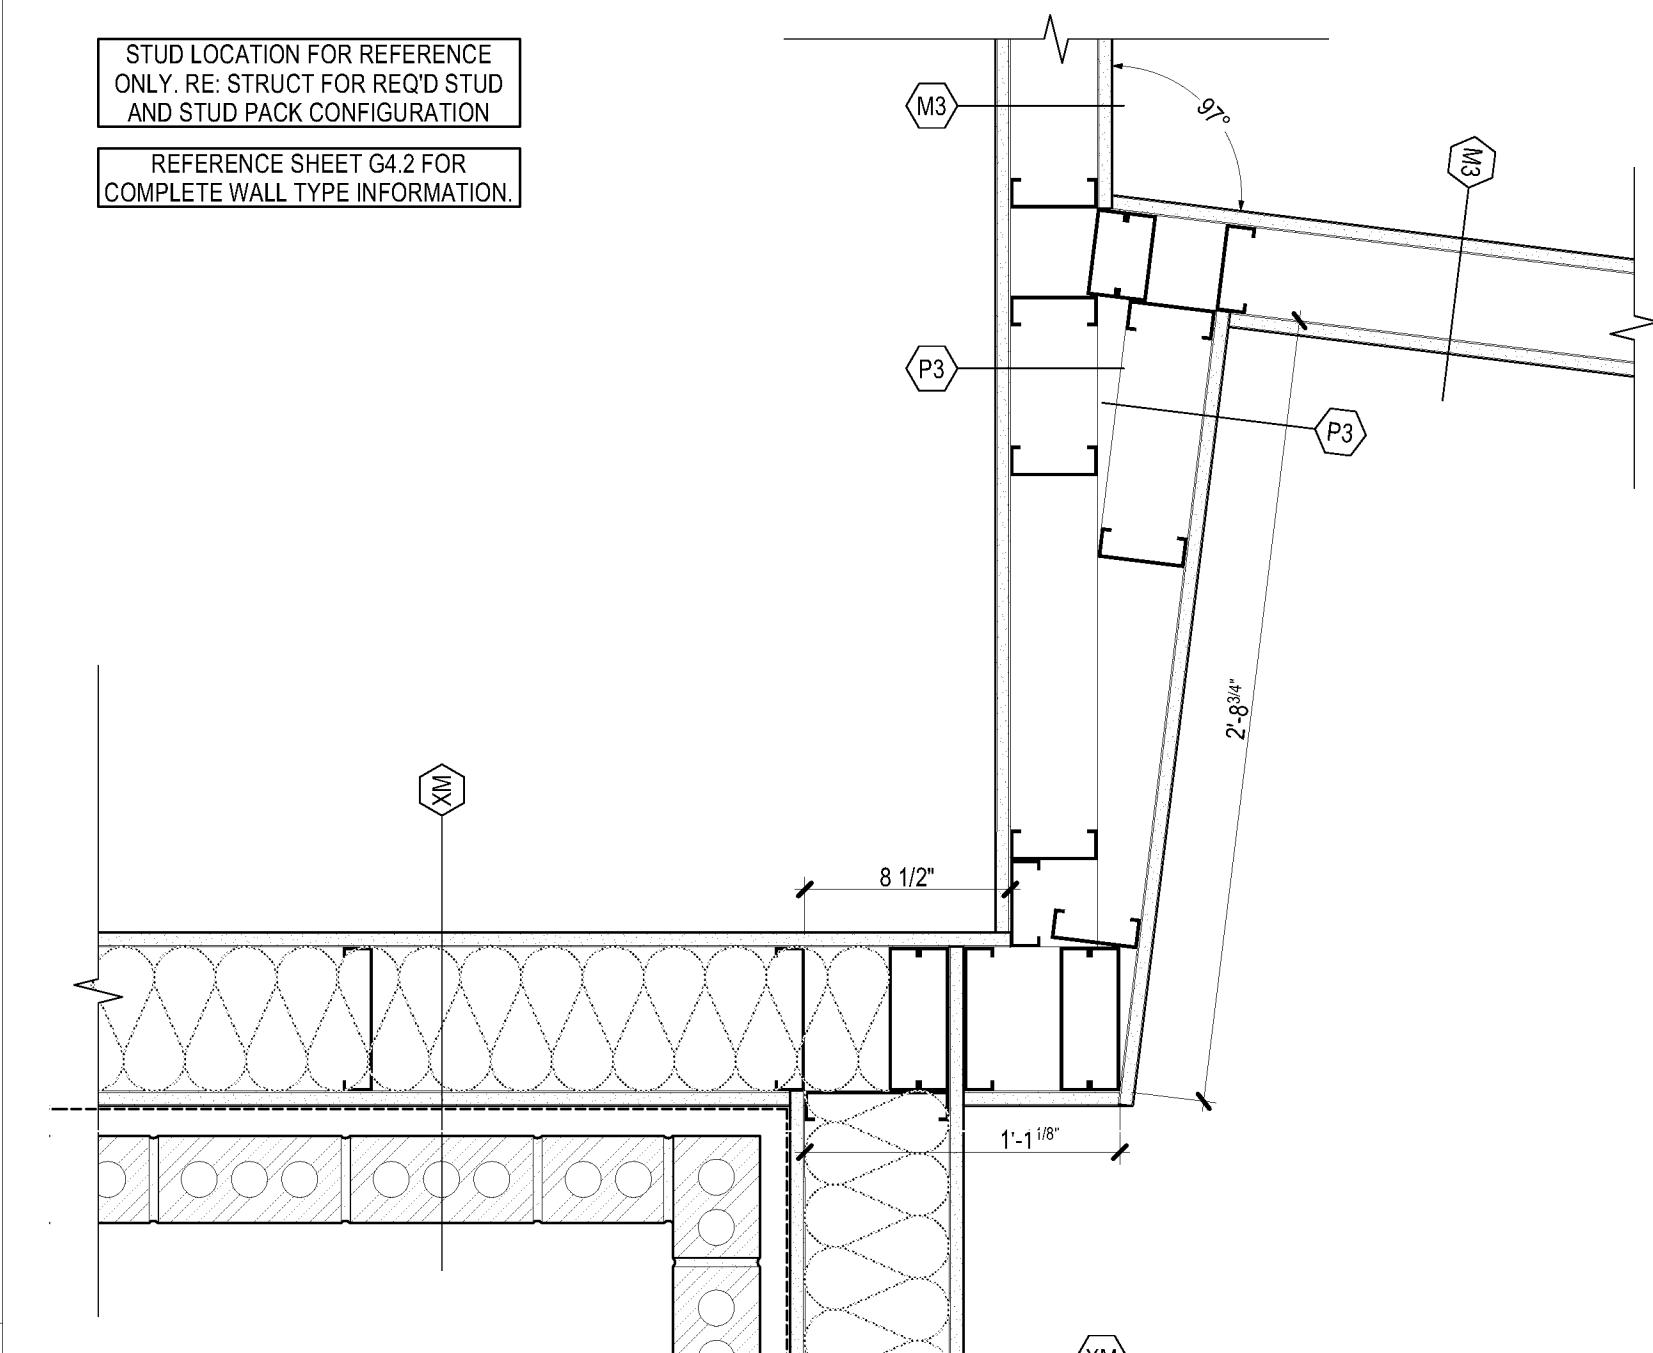


B4 AL WALL INTERSECTION DETAIL  
SCALE: 1 1/2" = 1'-0"

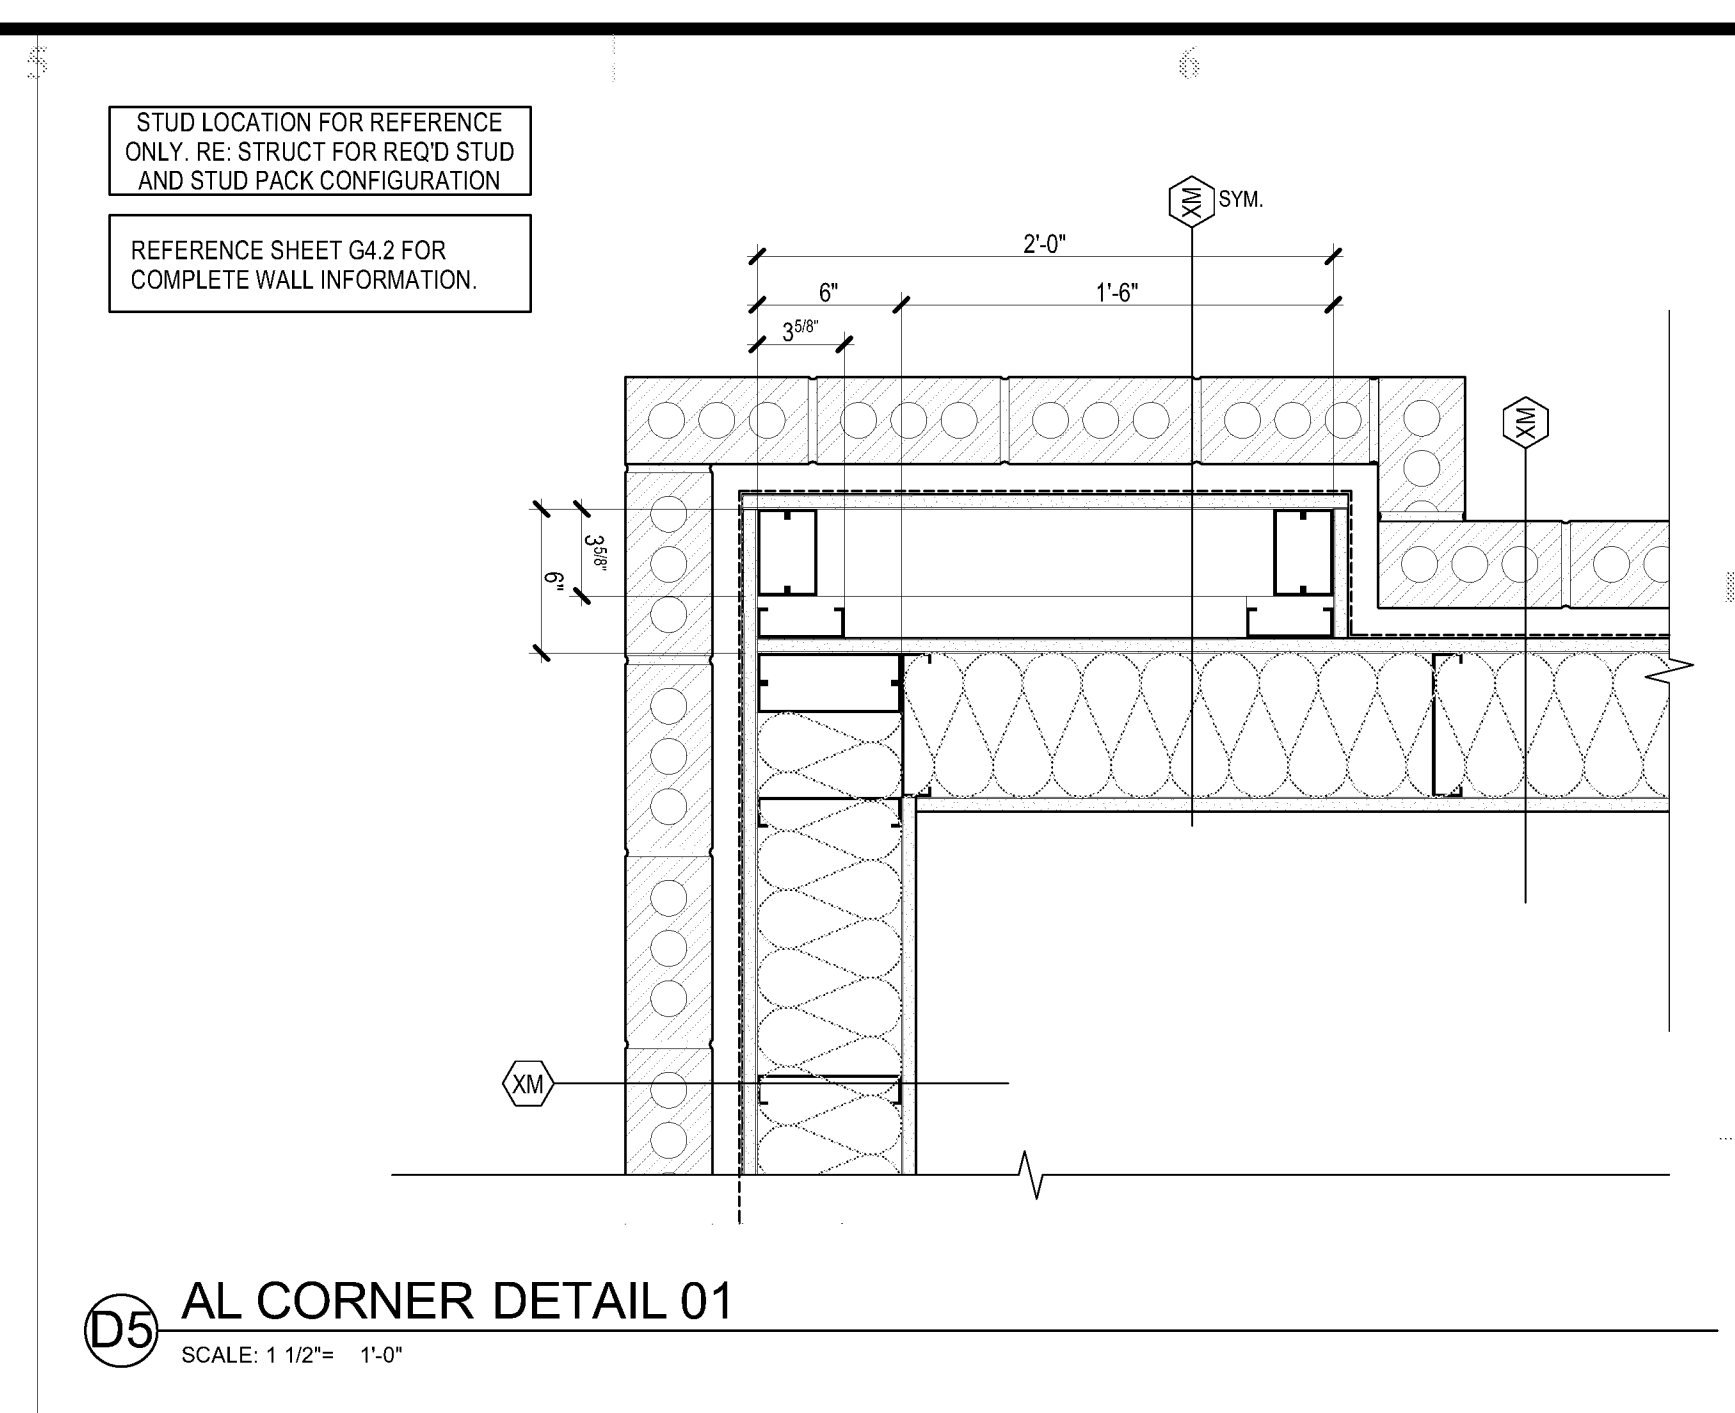

D5 AL CORNER DETAIL 01  
SCALE: 1 1/2" = 1'-0"

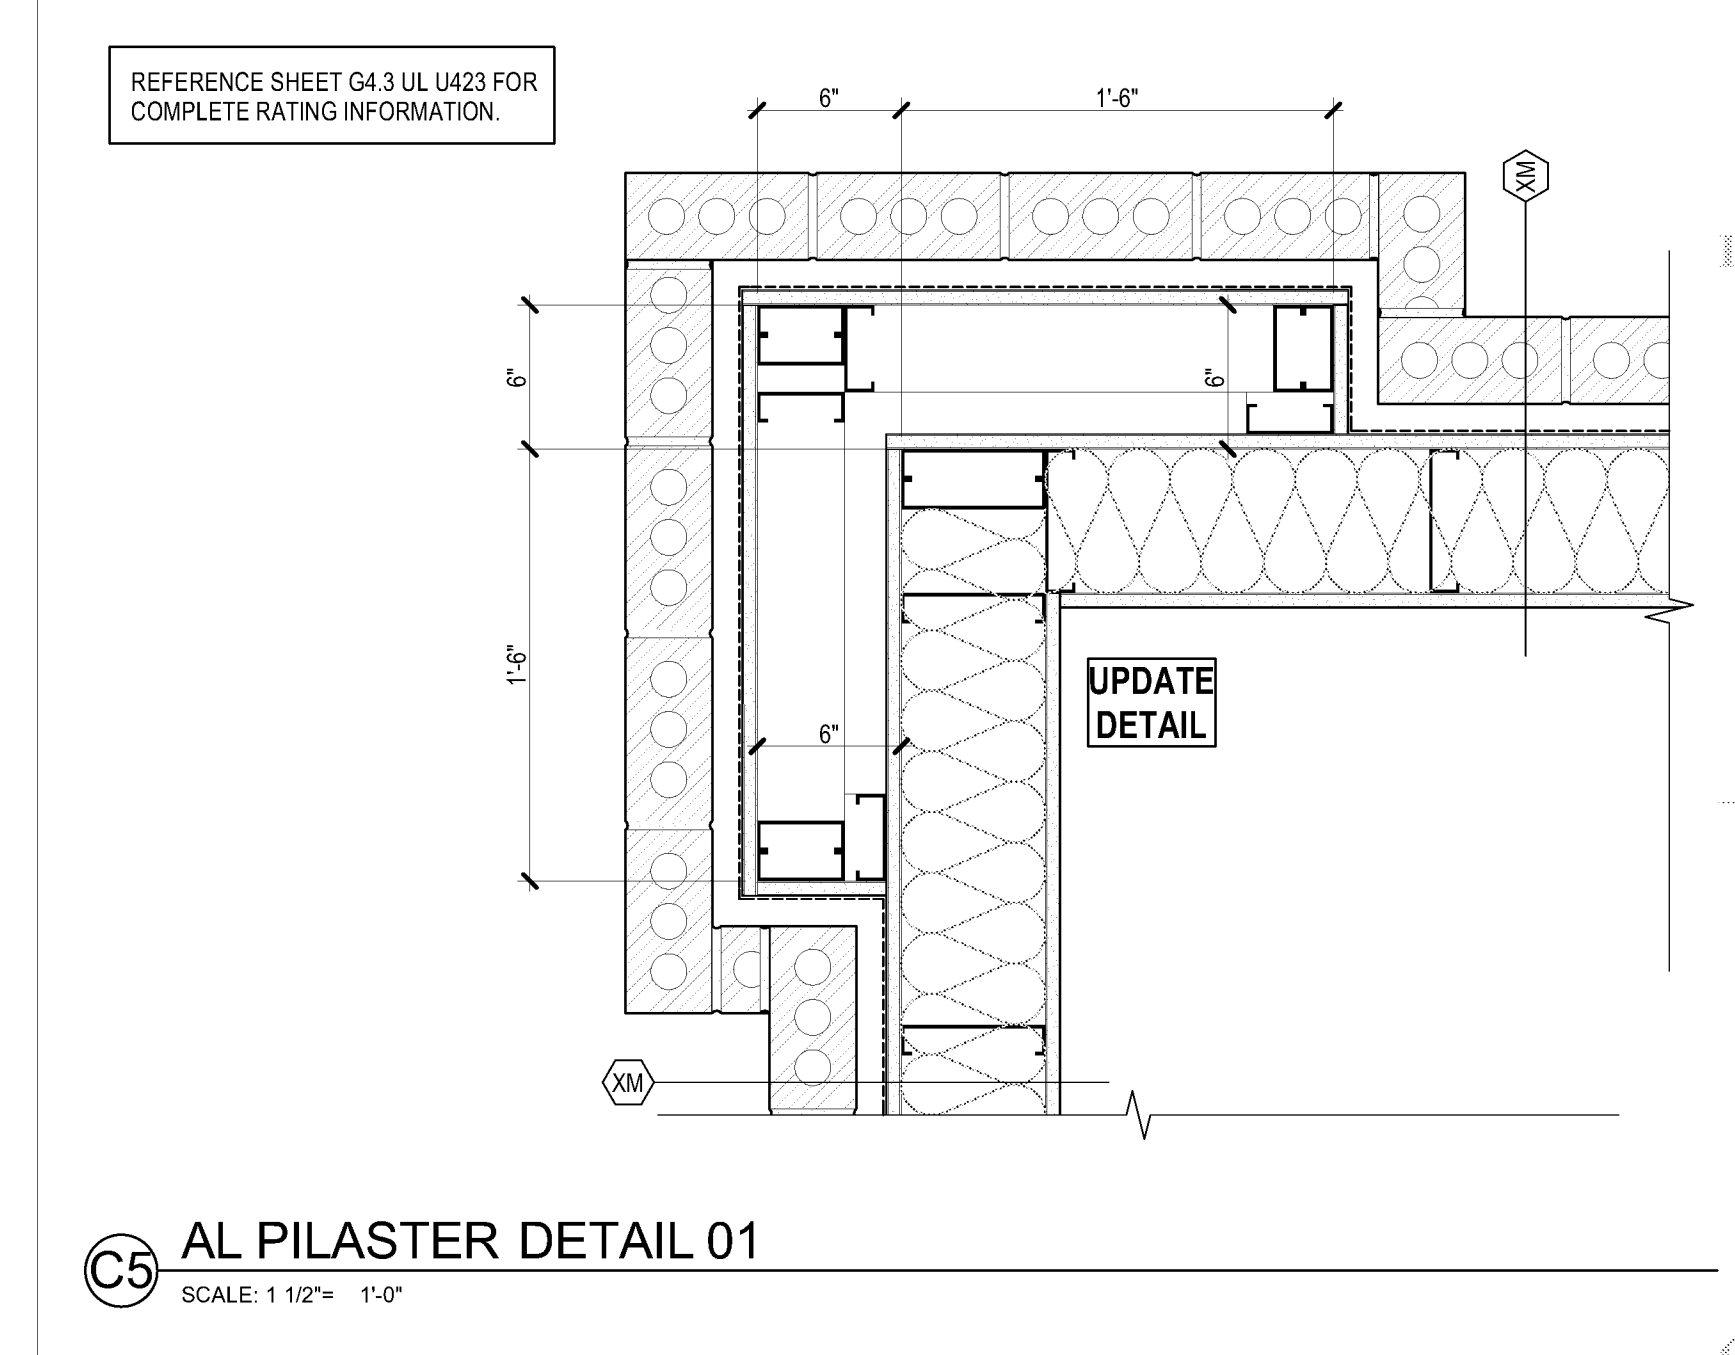

C5 AL PILASTER DETAIL 01  
SCALE: 1 1/2" = 1'-0"

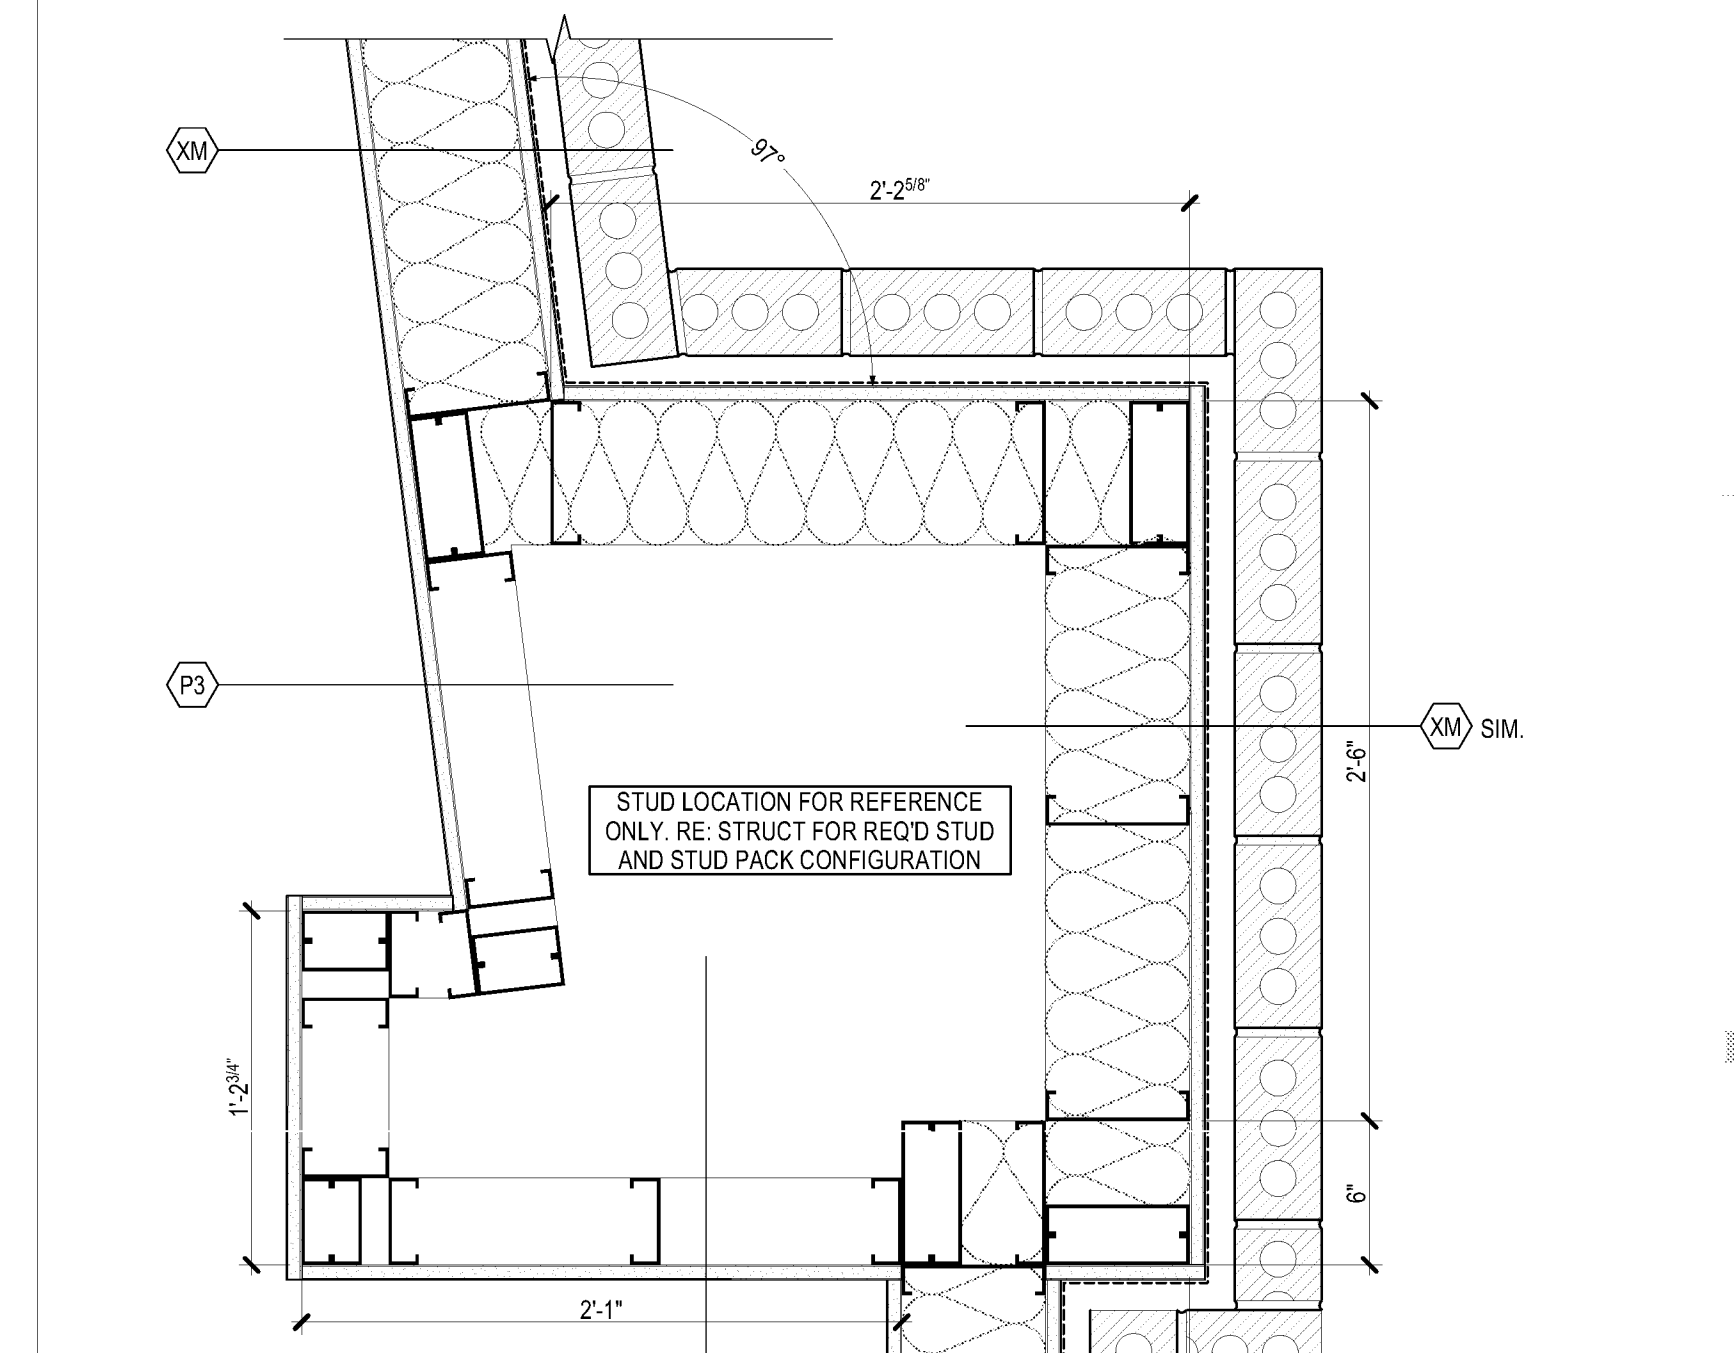

B5 AL PILASTER DETAIL 02  
SCALE: 1 1/2" = 1'-0"