




D5 WALL BASE DETAIL (MC @ BRICK 01)
SCALE: 1 1/2" = 1'-0"

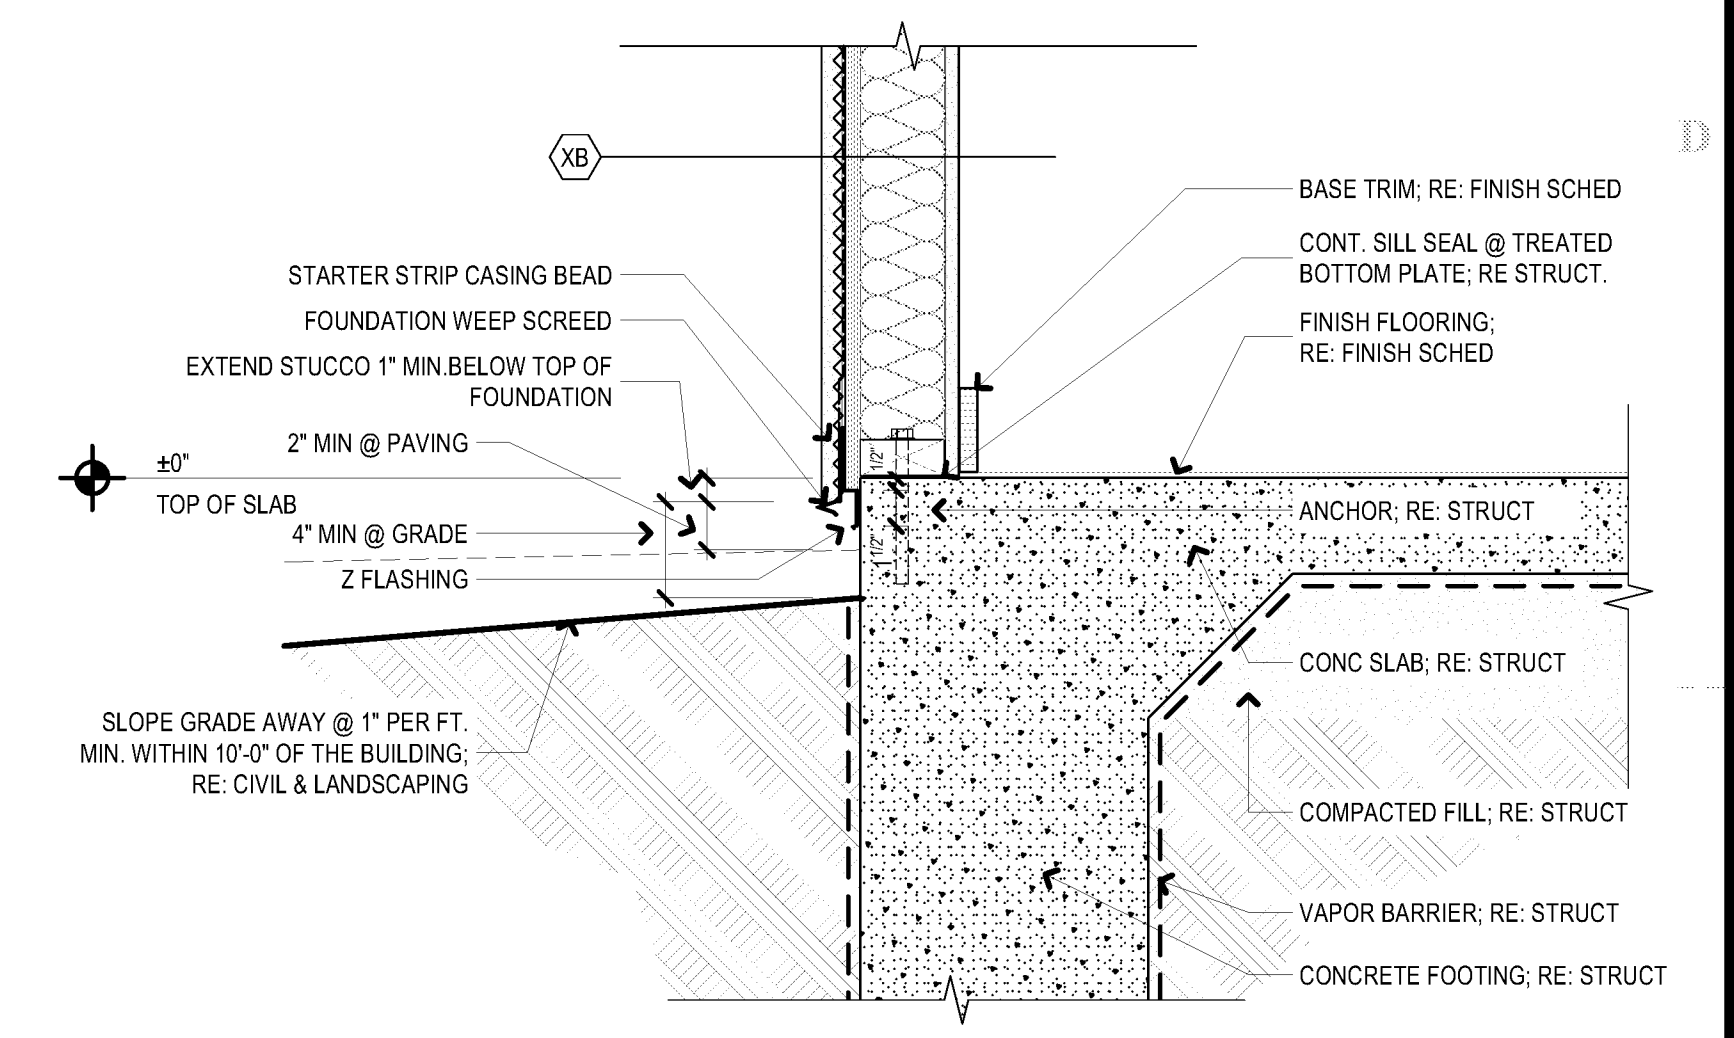


C5 WALL BASE DETAIL (MC @ STUCCO 01)
SCALE: 1 1/2" = 1'-0"

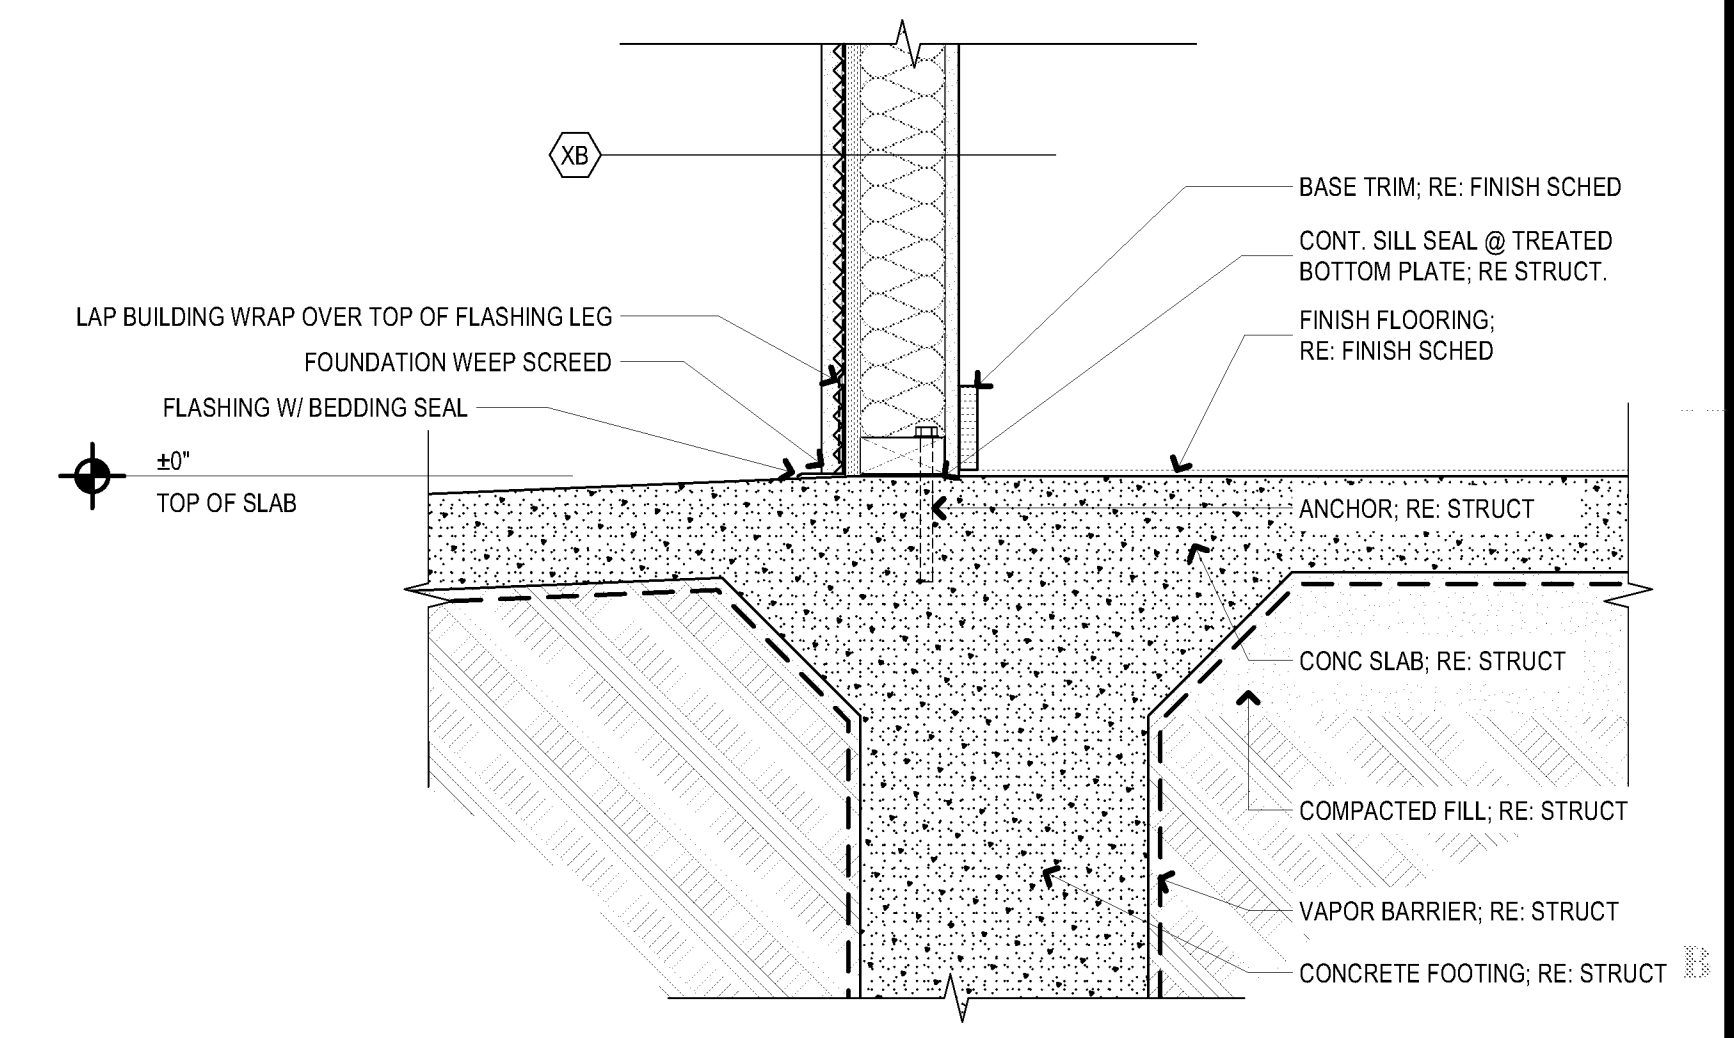


B5 WALL BASE DETAIL (MC @ STUCCO 02)
SCALE: 1 1/2" = 1'-0"

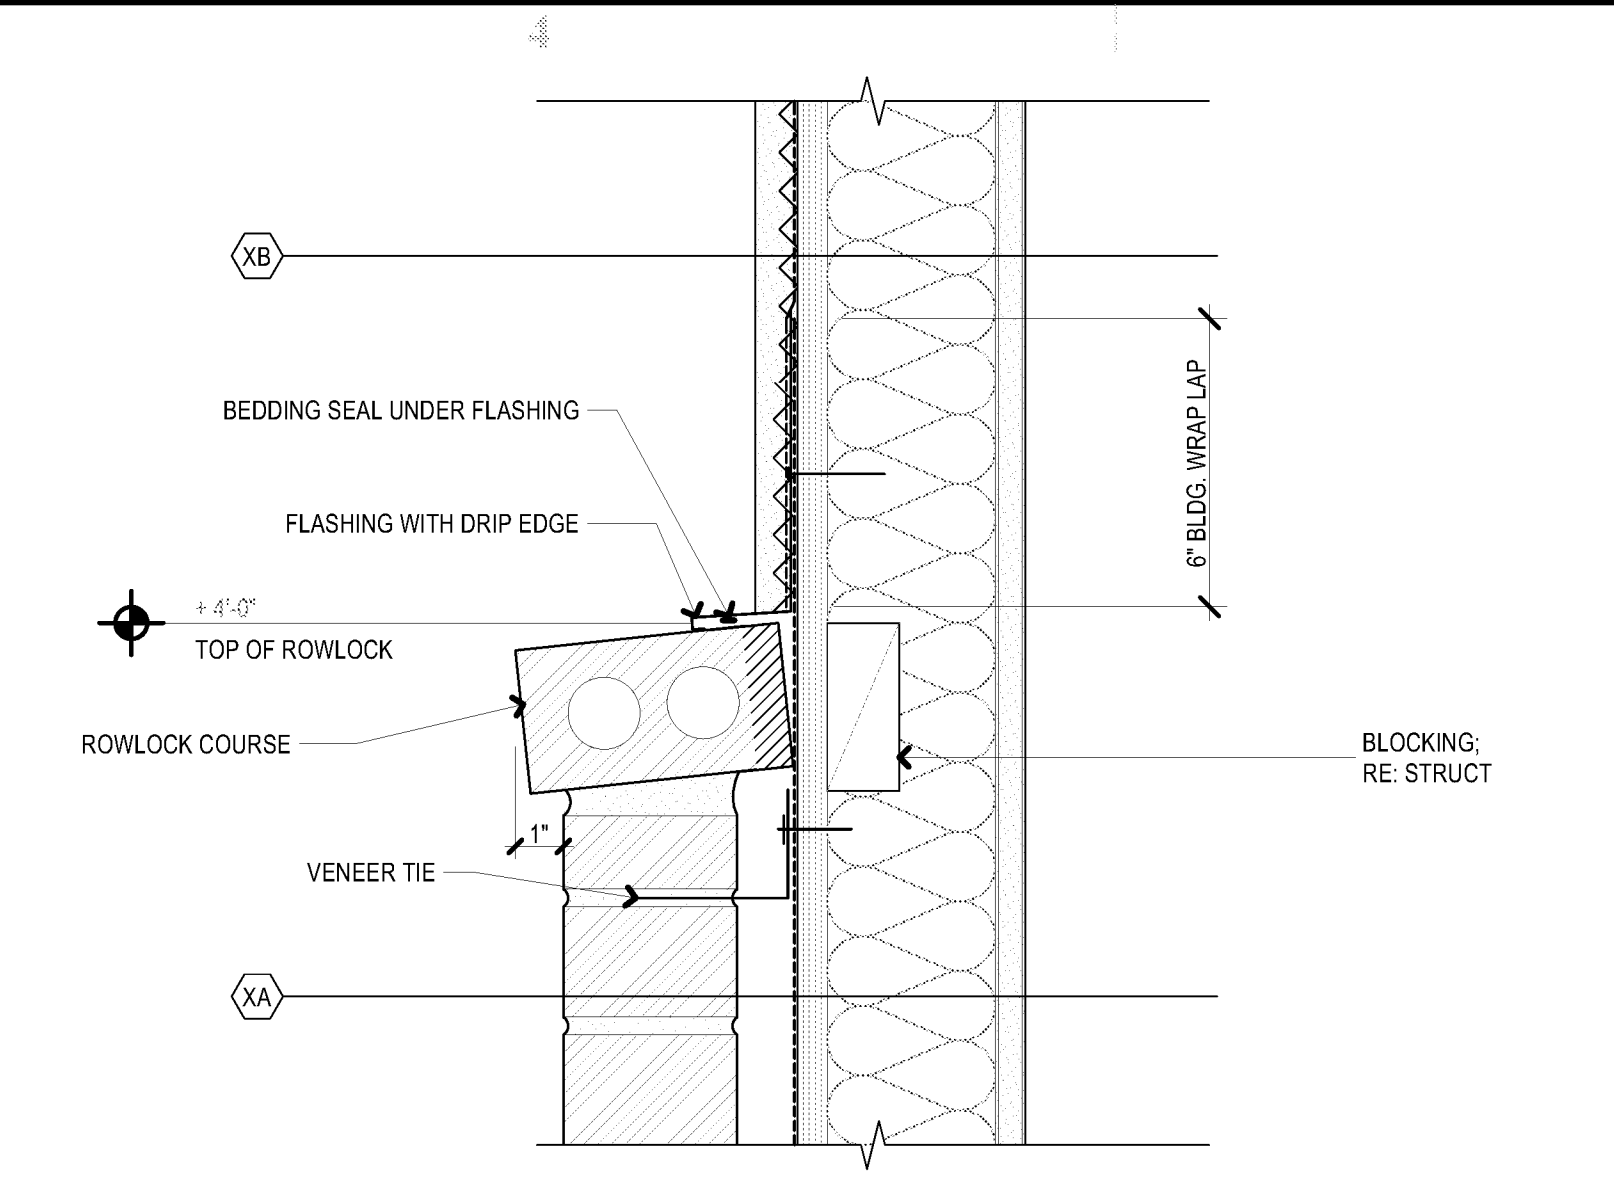


D4 CLADDING TRANSITION DETAIL (MC BRICK TO STUCCO)
SCALE: 3" = 1'-0"

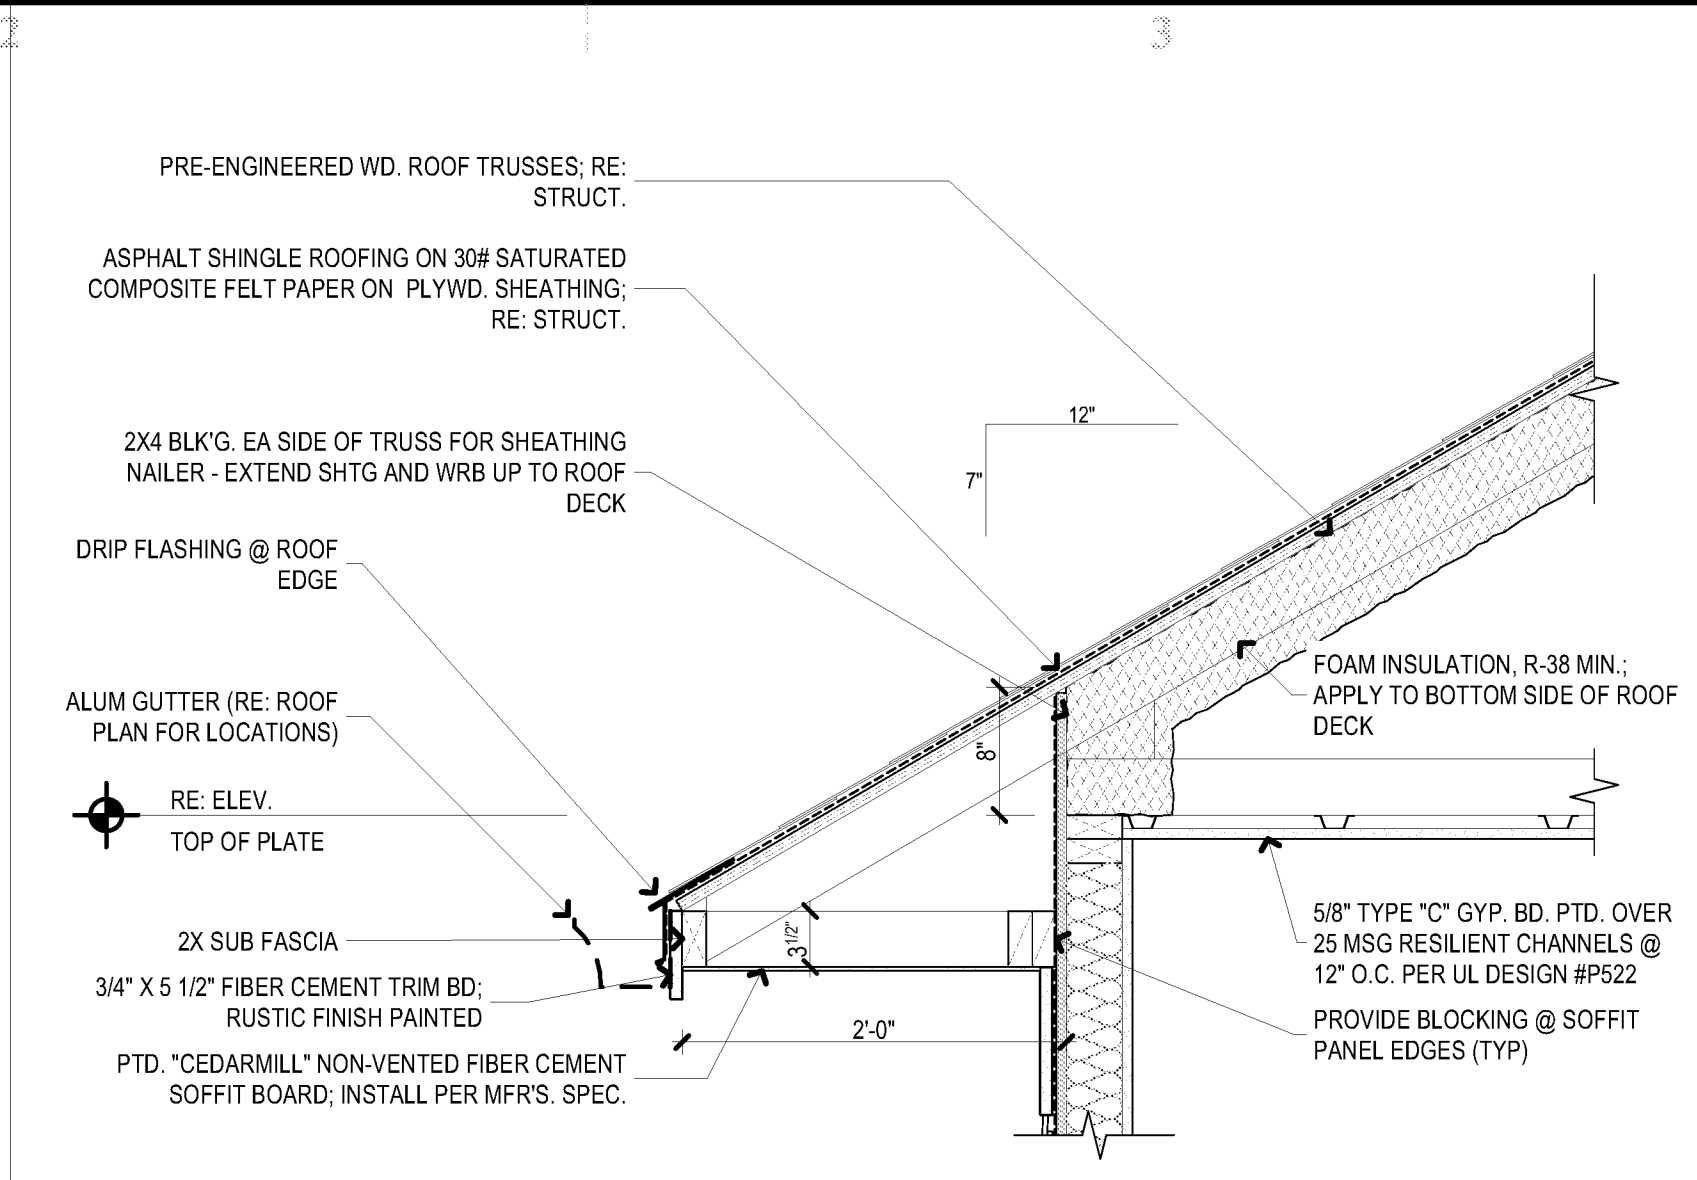


D2 SOFFIT DETAIL (MC 01)
SCALE: 1" = 1'-0"

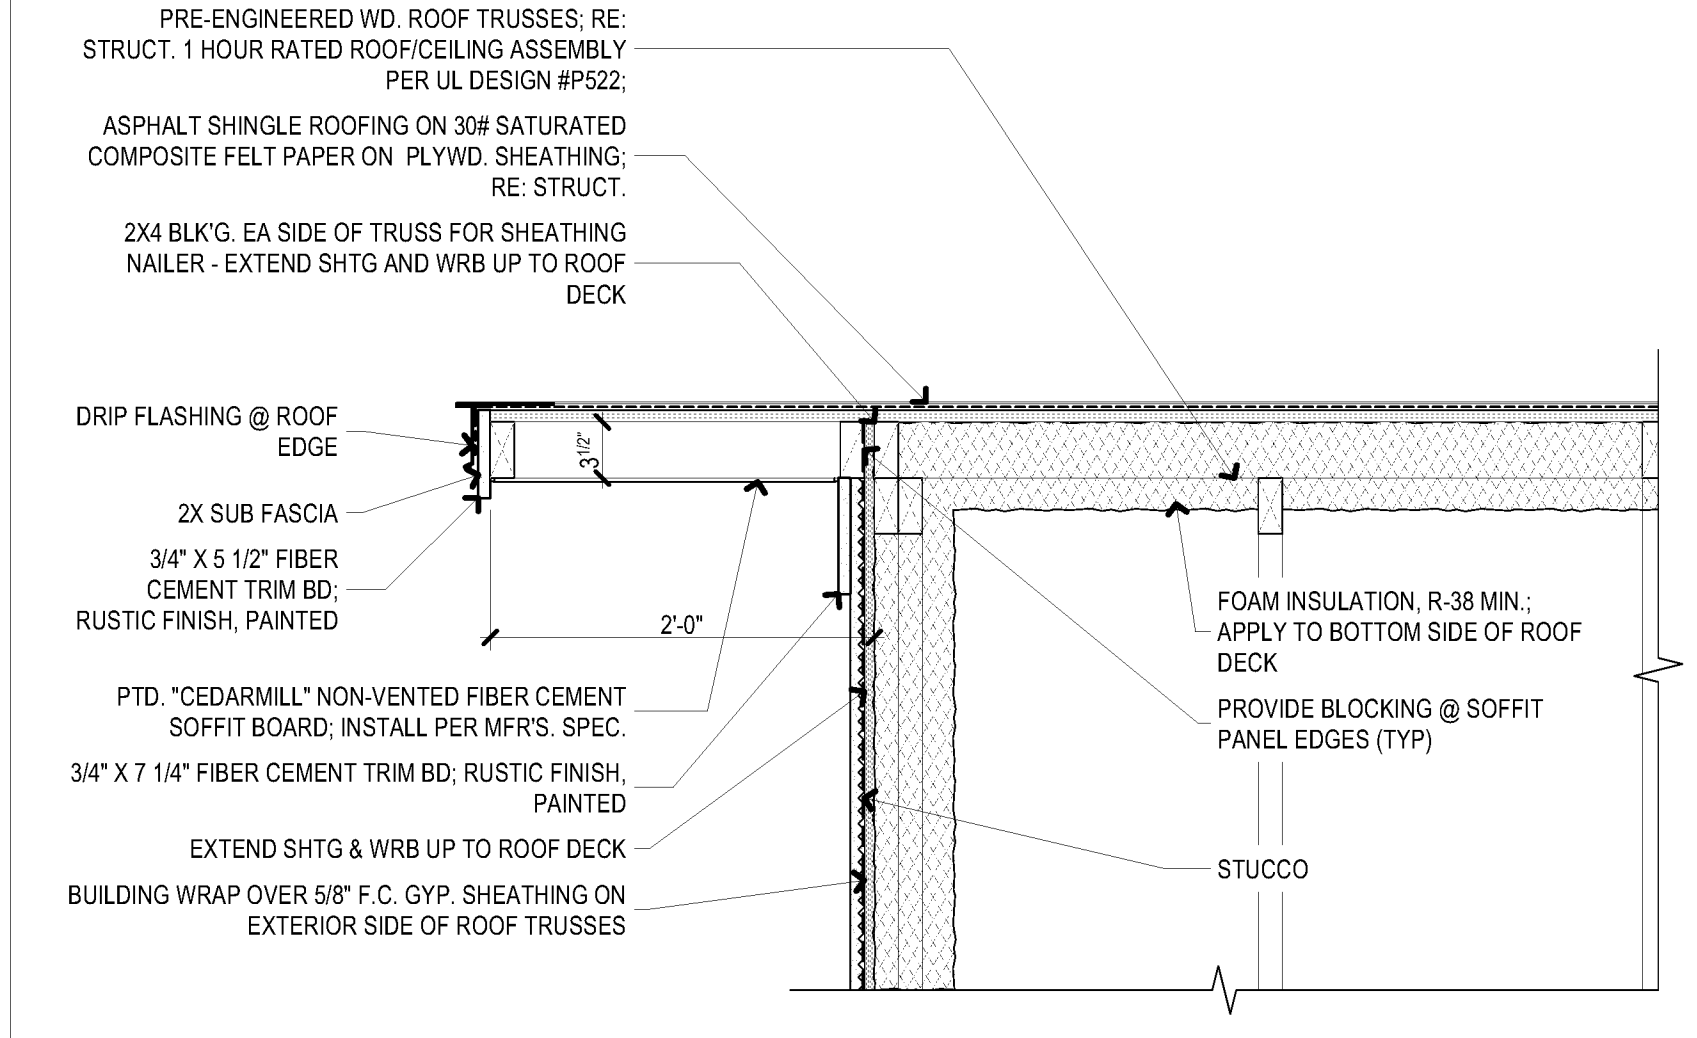

C2 SOFFIT DETAIL (MC 02)
SCALE: 1" = 1'-0"

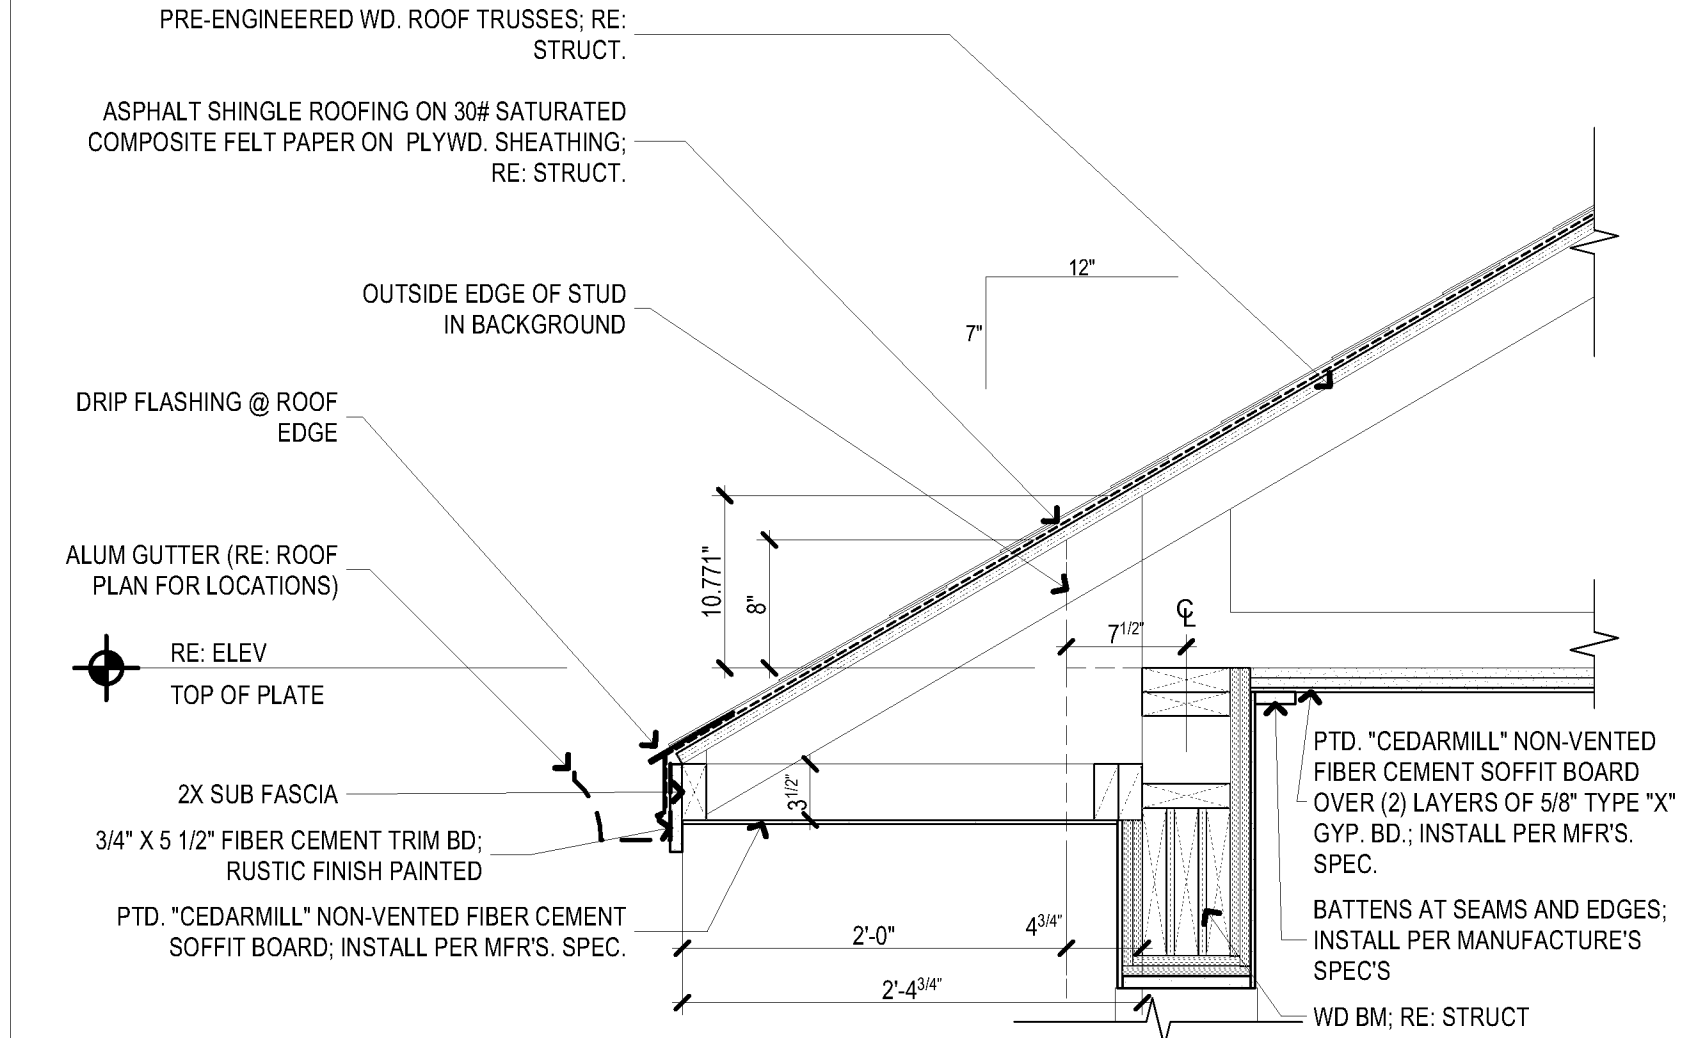

B2 SOFFIT DETAIL (MC 03)
SCALE: 1" = 1'-0"

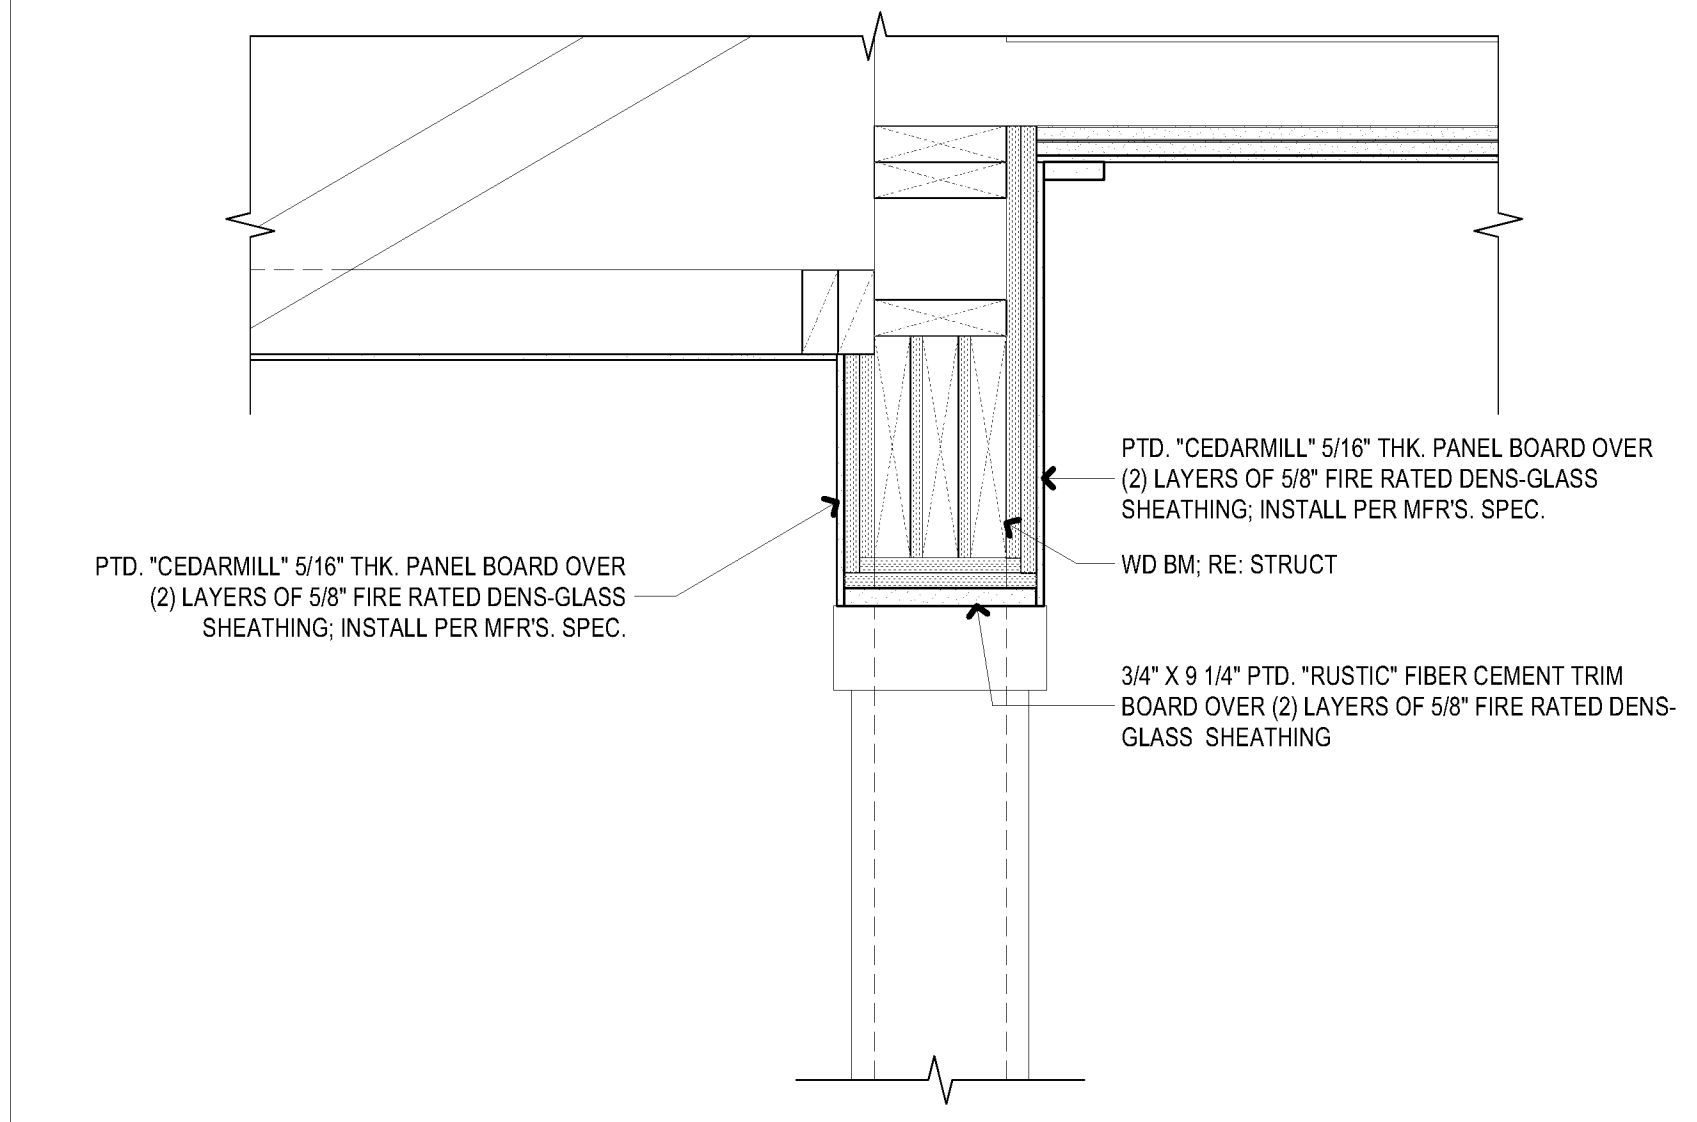

A2 TYP PORCH BM DTL (01 MC)
SCALE: 1 1/2" = 1'-0"