




D1 ROOF DRAIN SECTION DETAIL
SCALE: 3" = 1'-0"

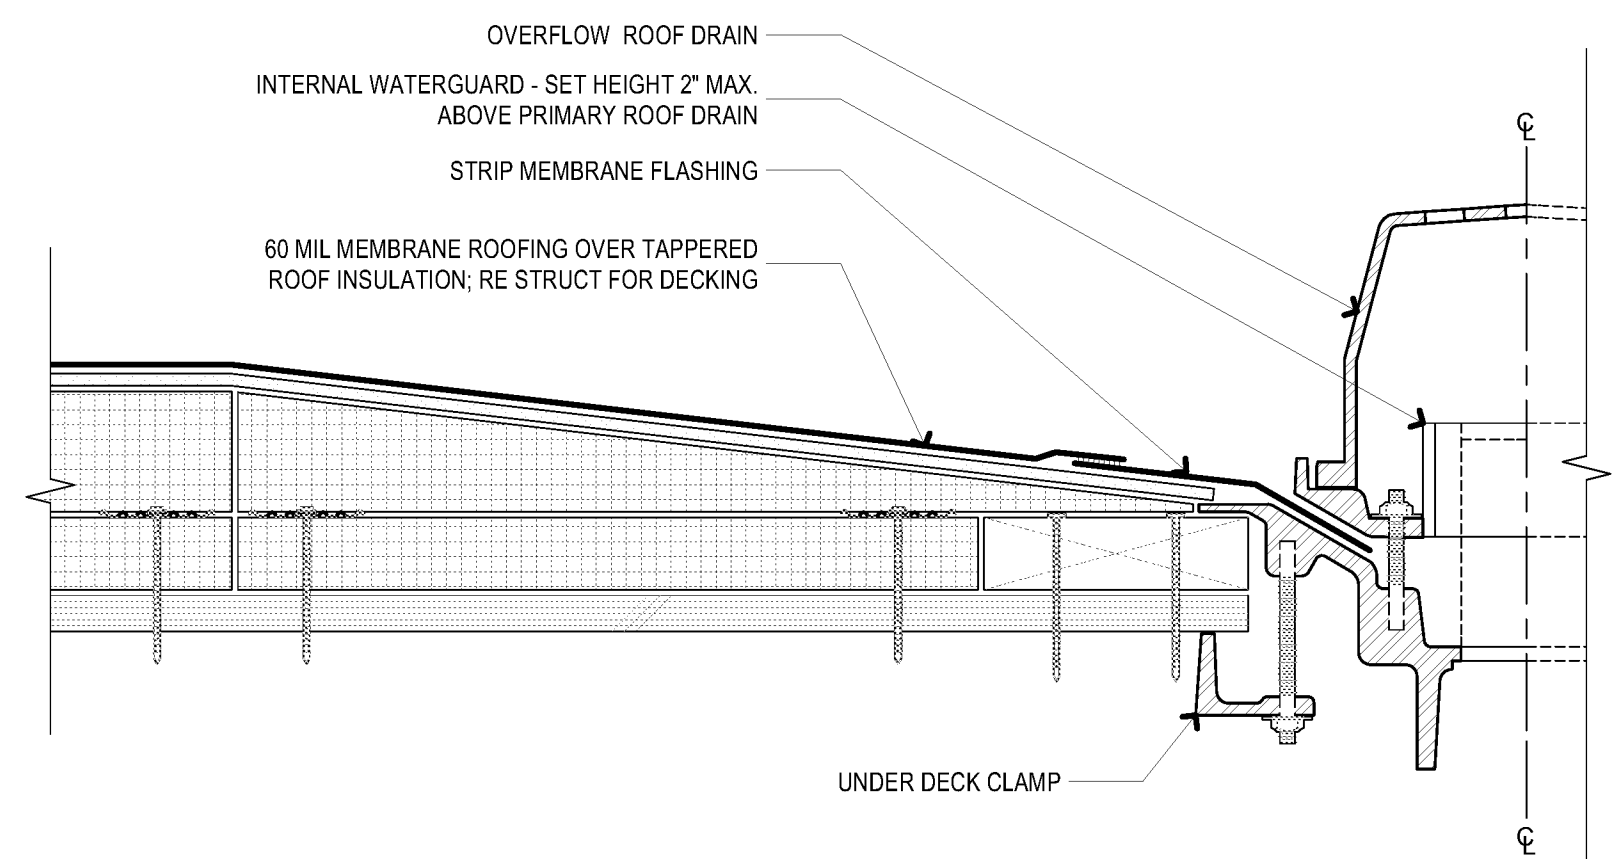


C1 OVERFLOW ROOF DRAIN SECTION DETAIL
SCALE: 3" = 1'-0"

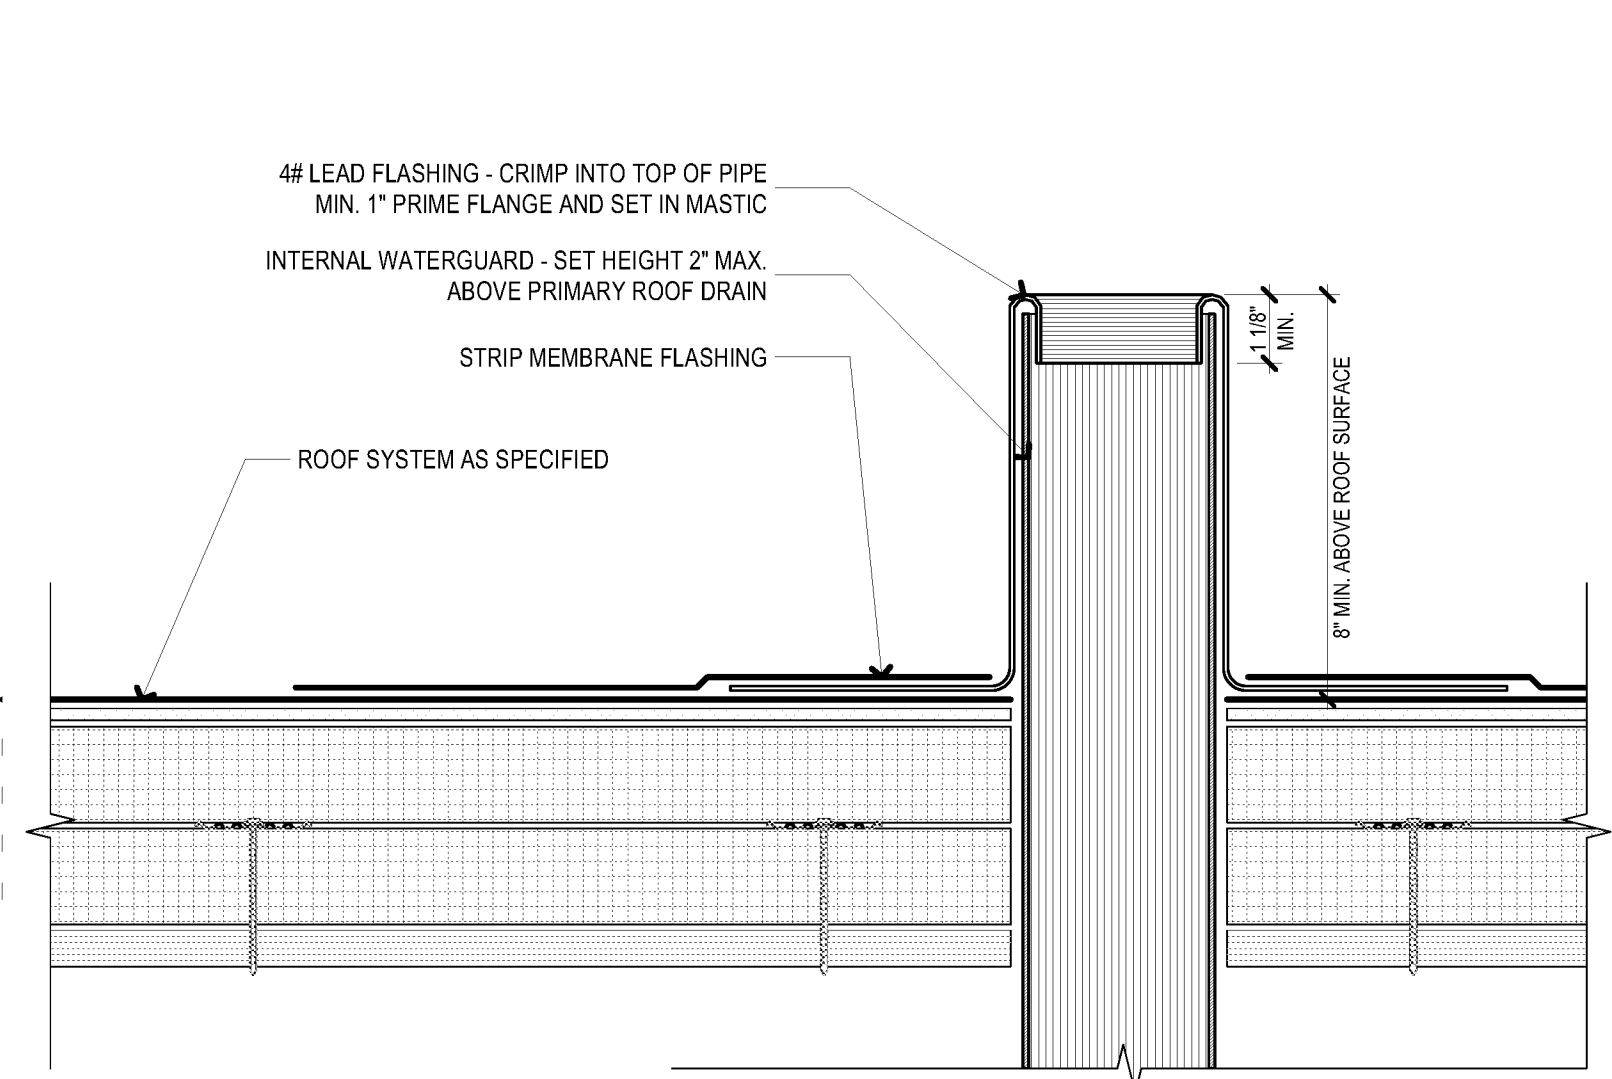


B1 SOIL PIPE DETAIL
SCALE: 3" = 1'-0"

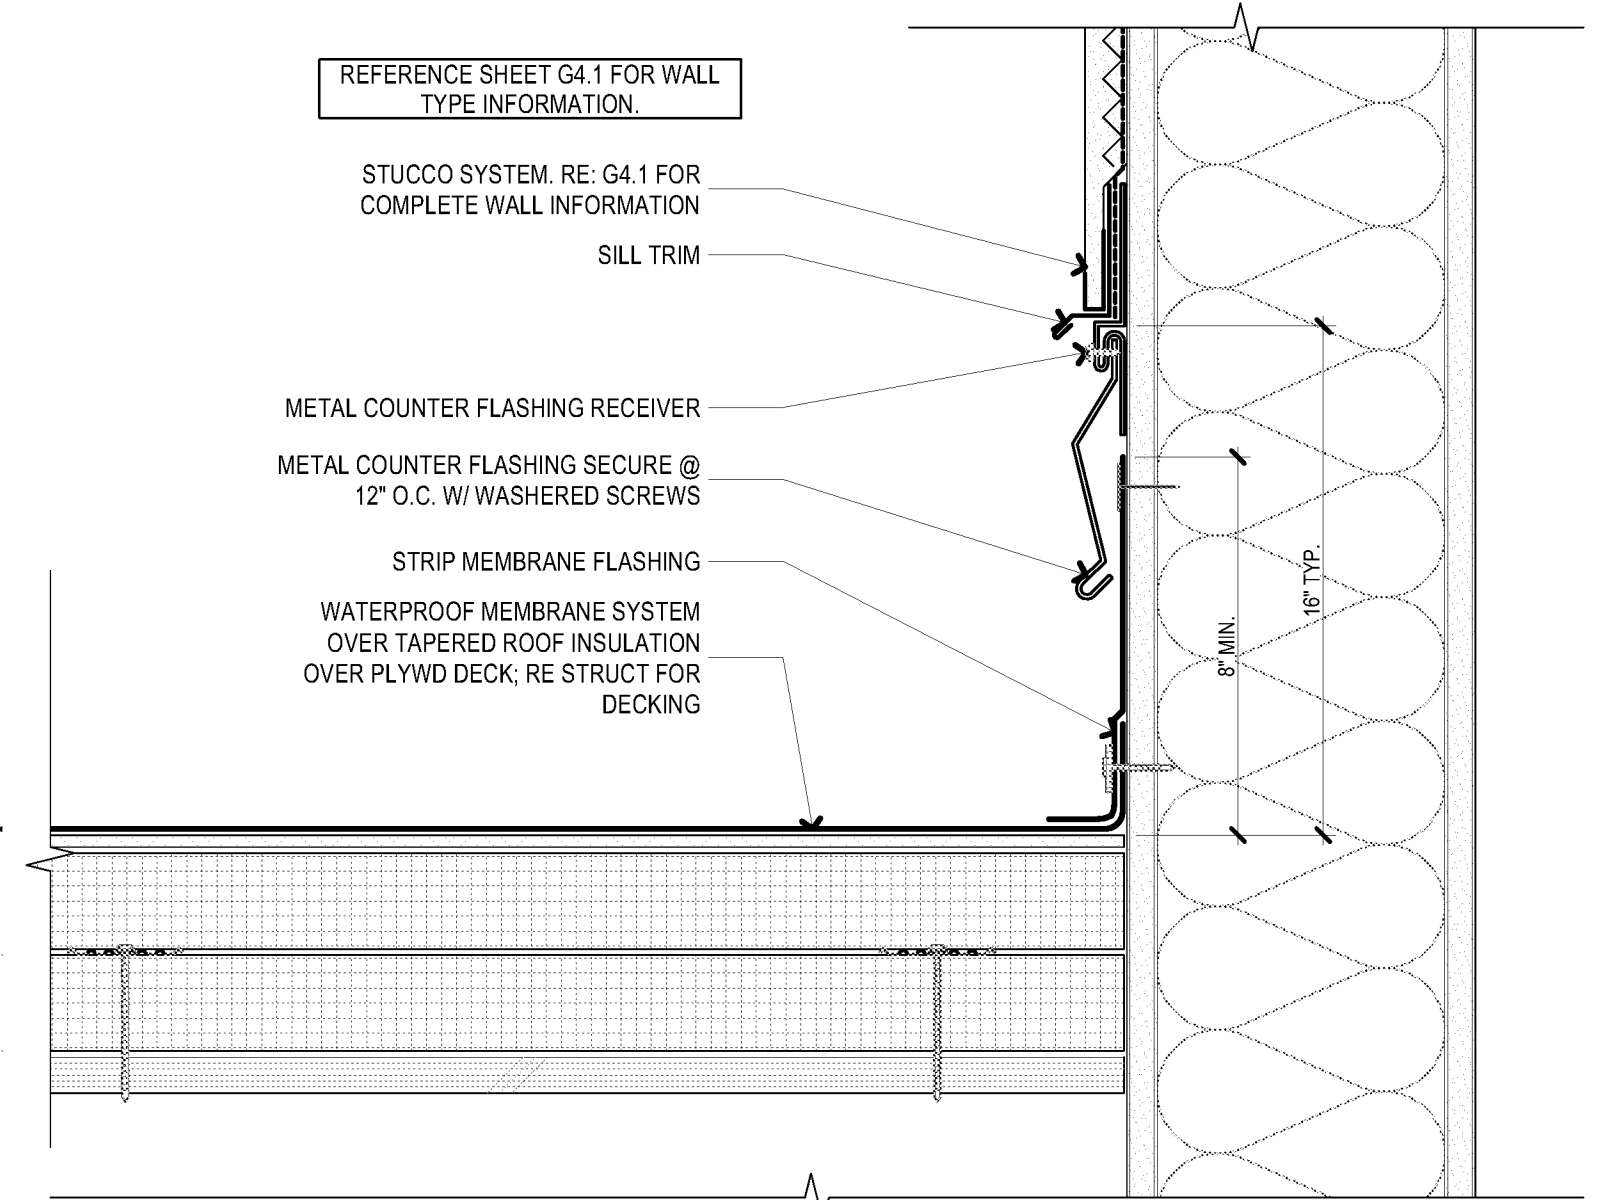


A1 ROOF SECTION AT STUCCO WALL
SCALE: 3" = 1'-0"

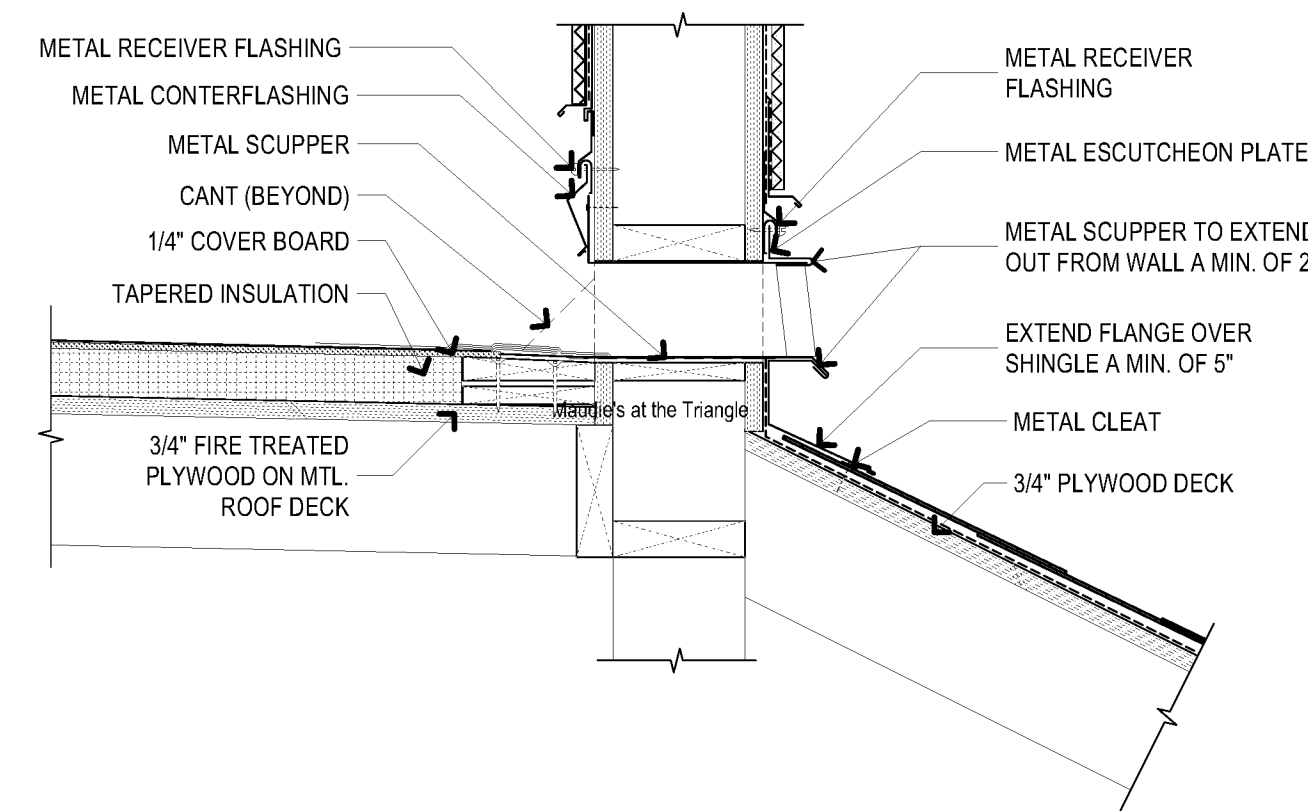


C3 THRU-WALL SCUPPER DETAIL
SCALE: 1 1/2" = 1'-0"

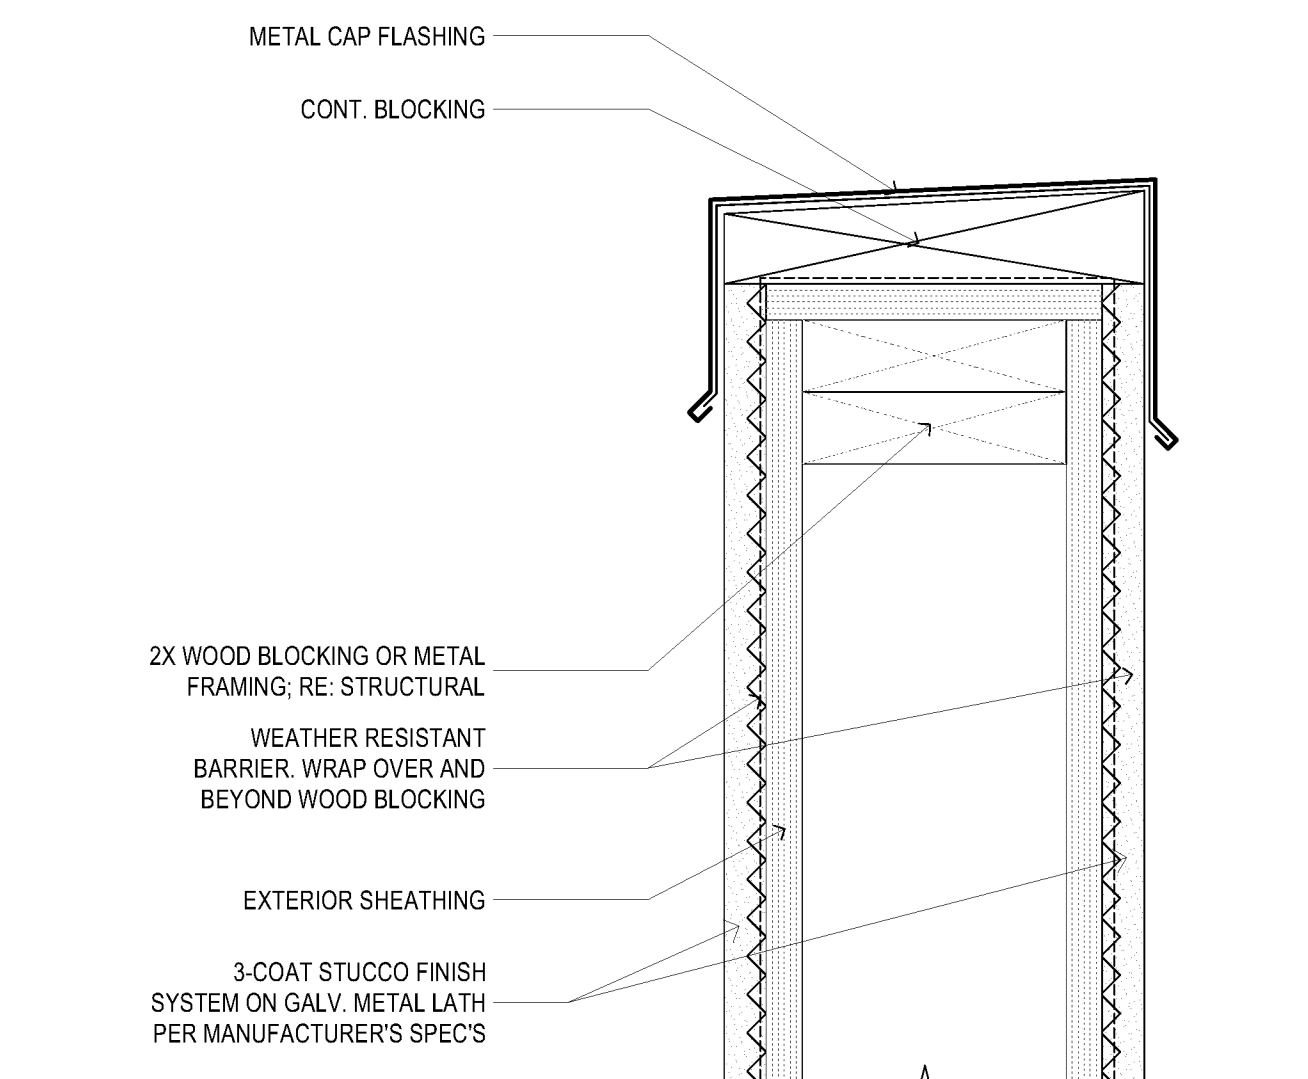


B3 PARAPET CAP
SCALE: 3" = 1'-0"

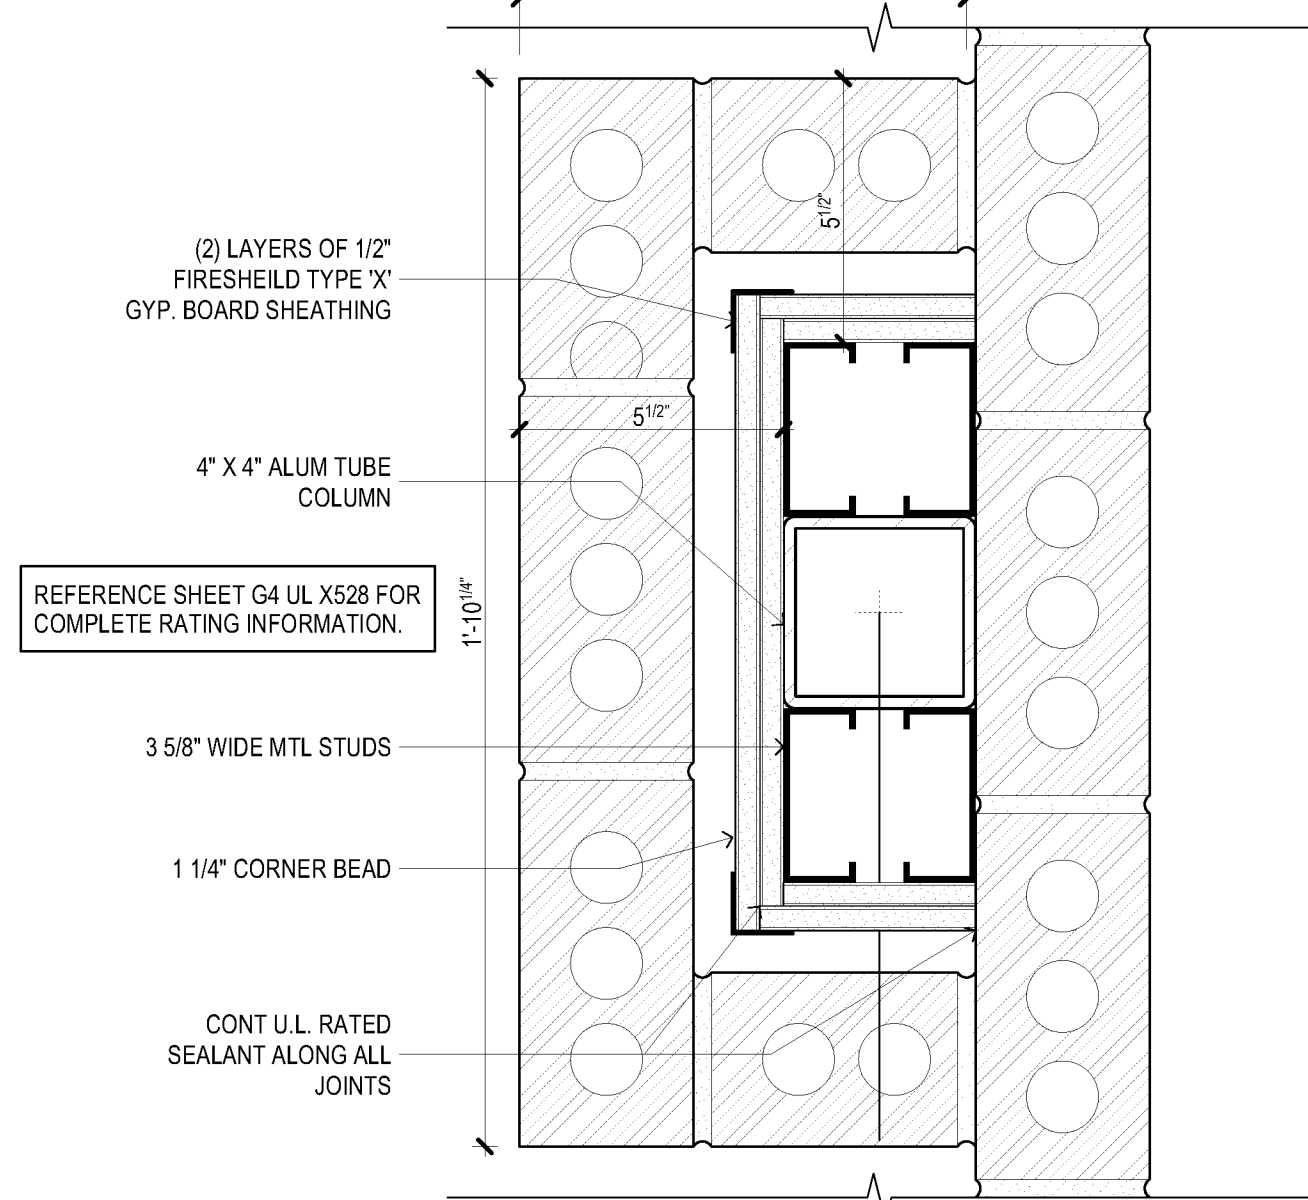


A3 EXTERIOR COLUMN DETAIL PILASTER
SCALE: 3" = 1'-0"

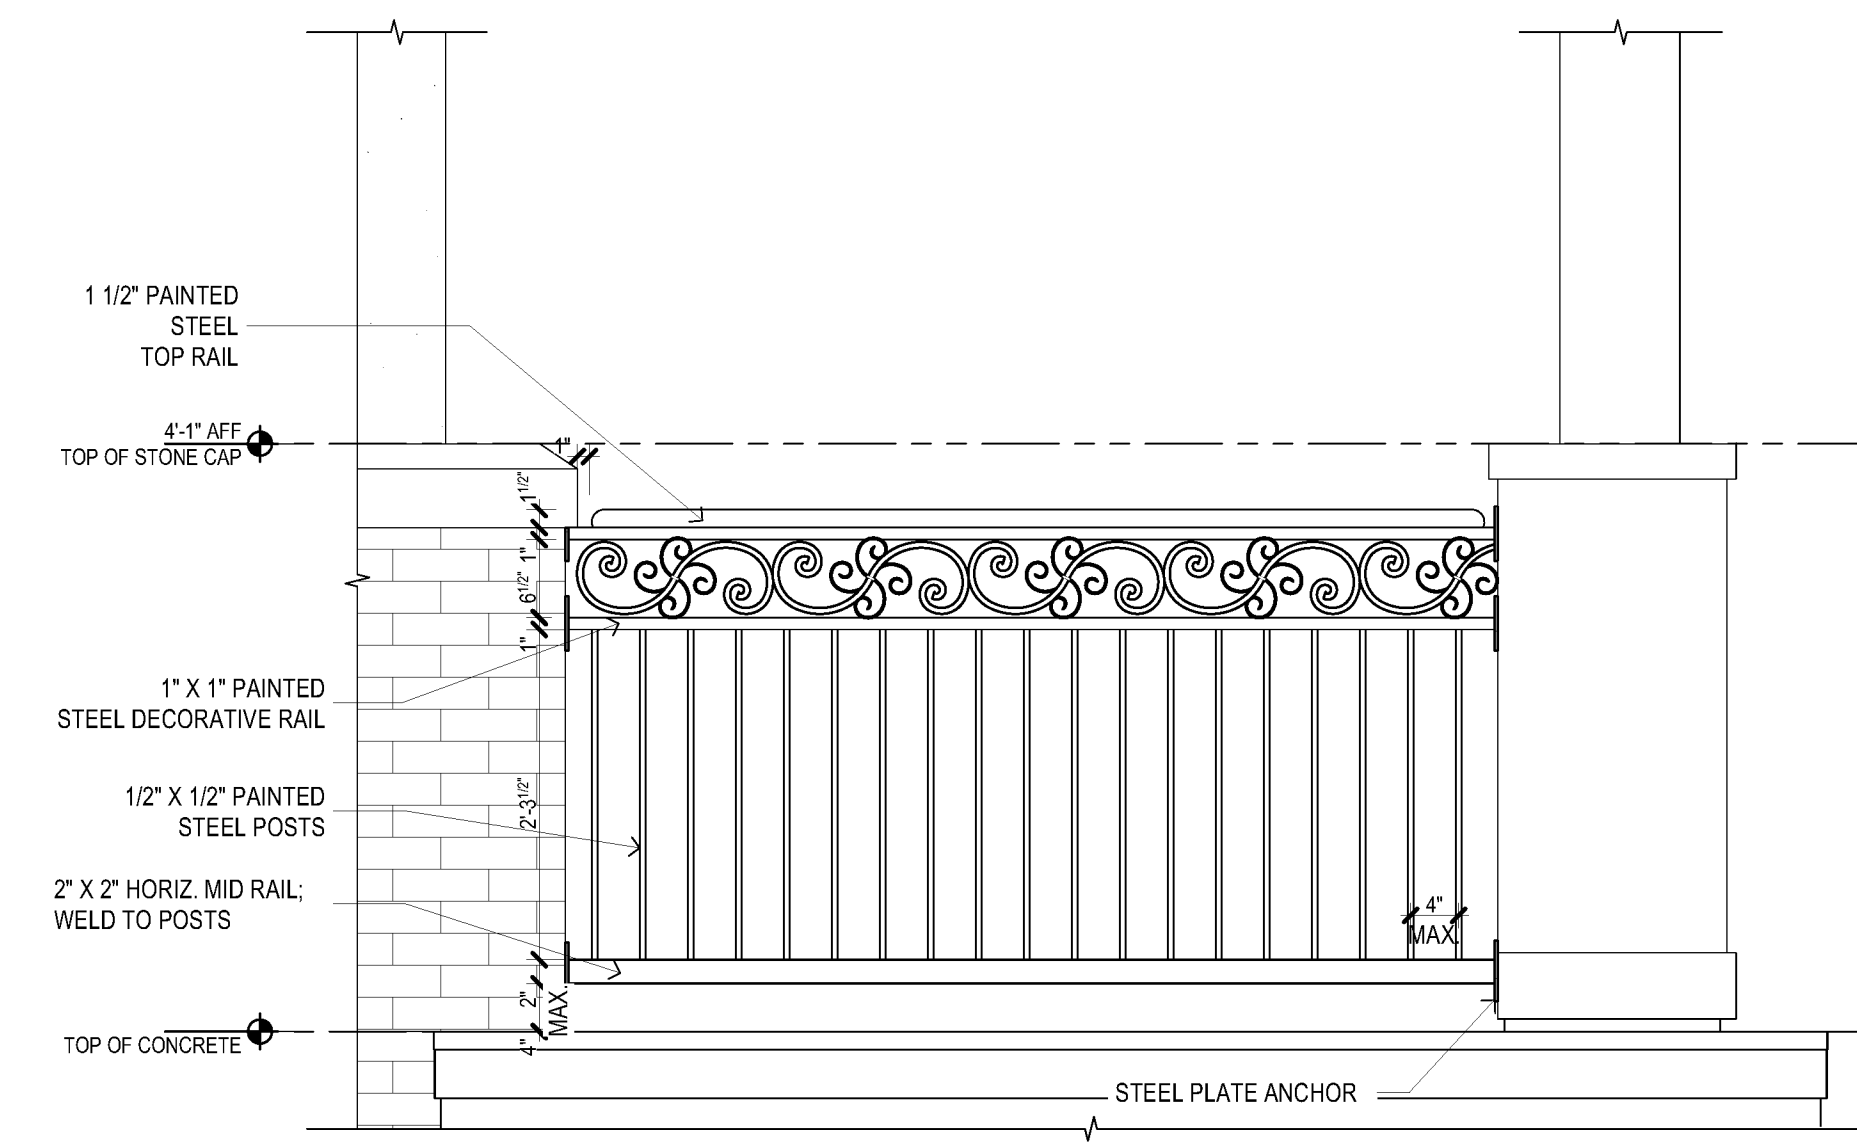

D4 RAILING ELEVATION DETAIL
SCALE: 3/4" = 1'-0"

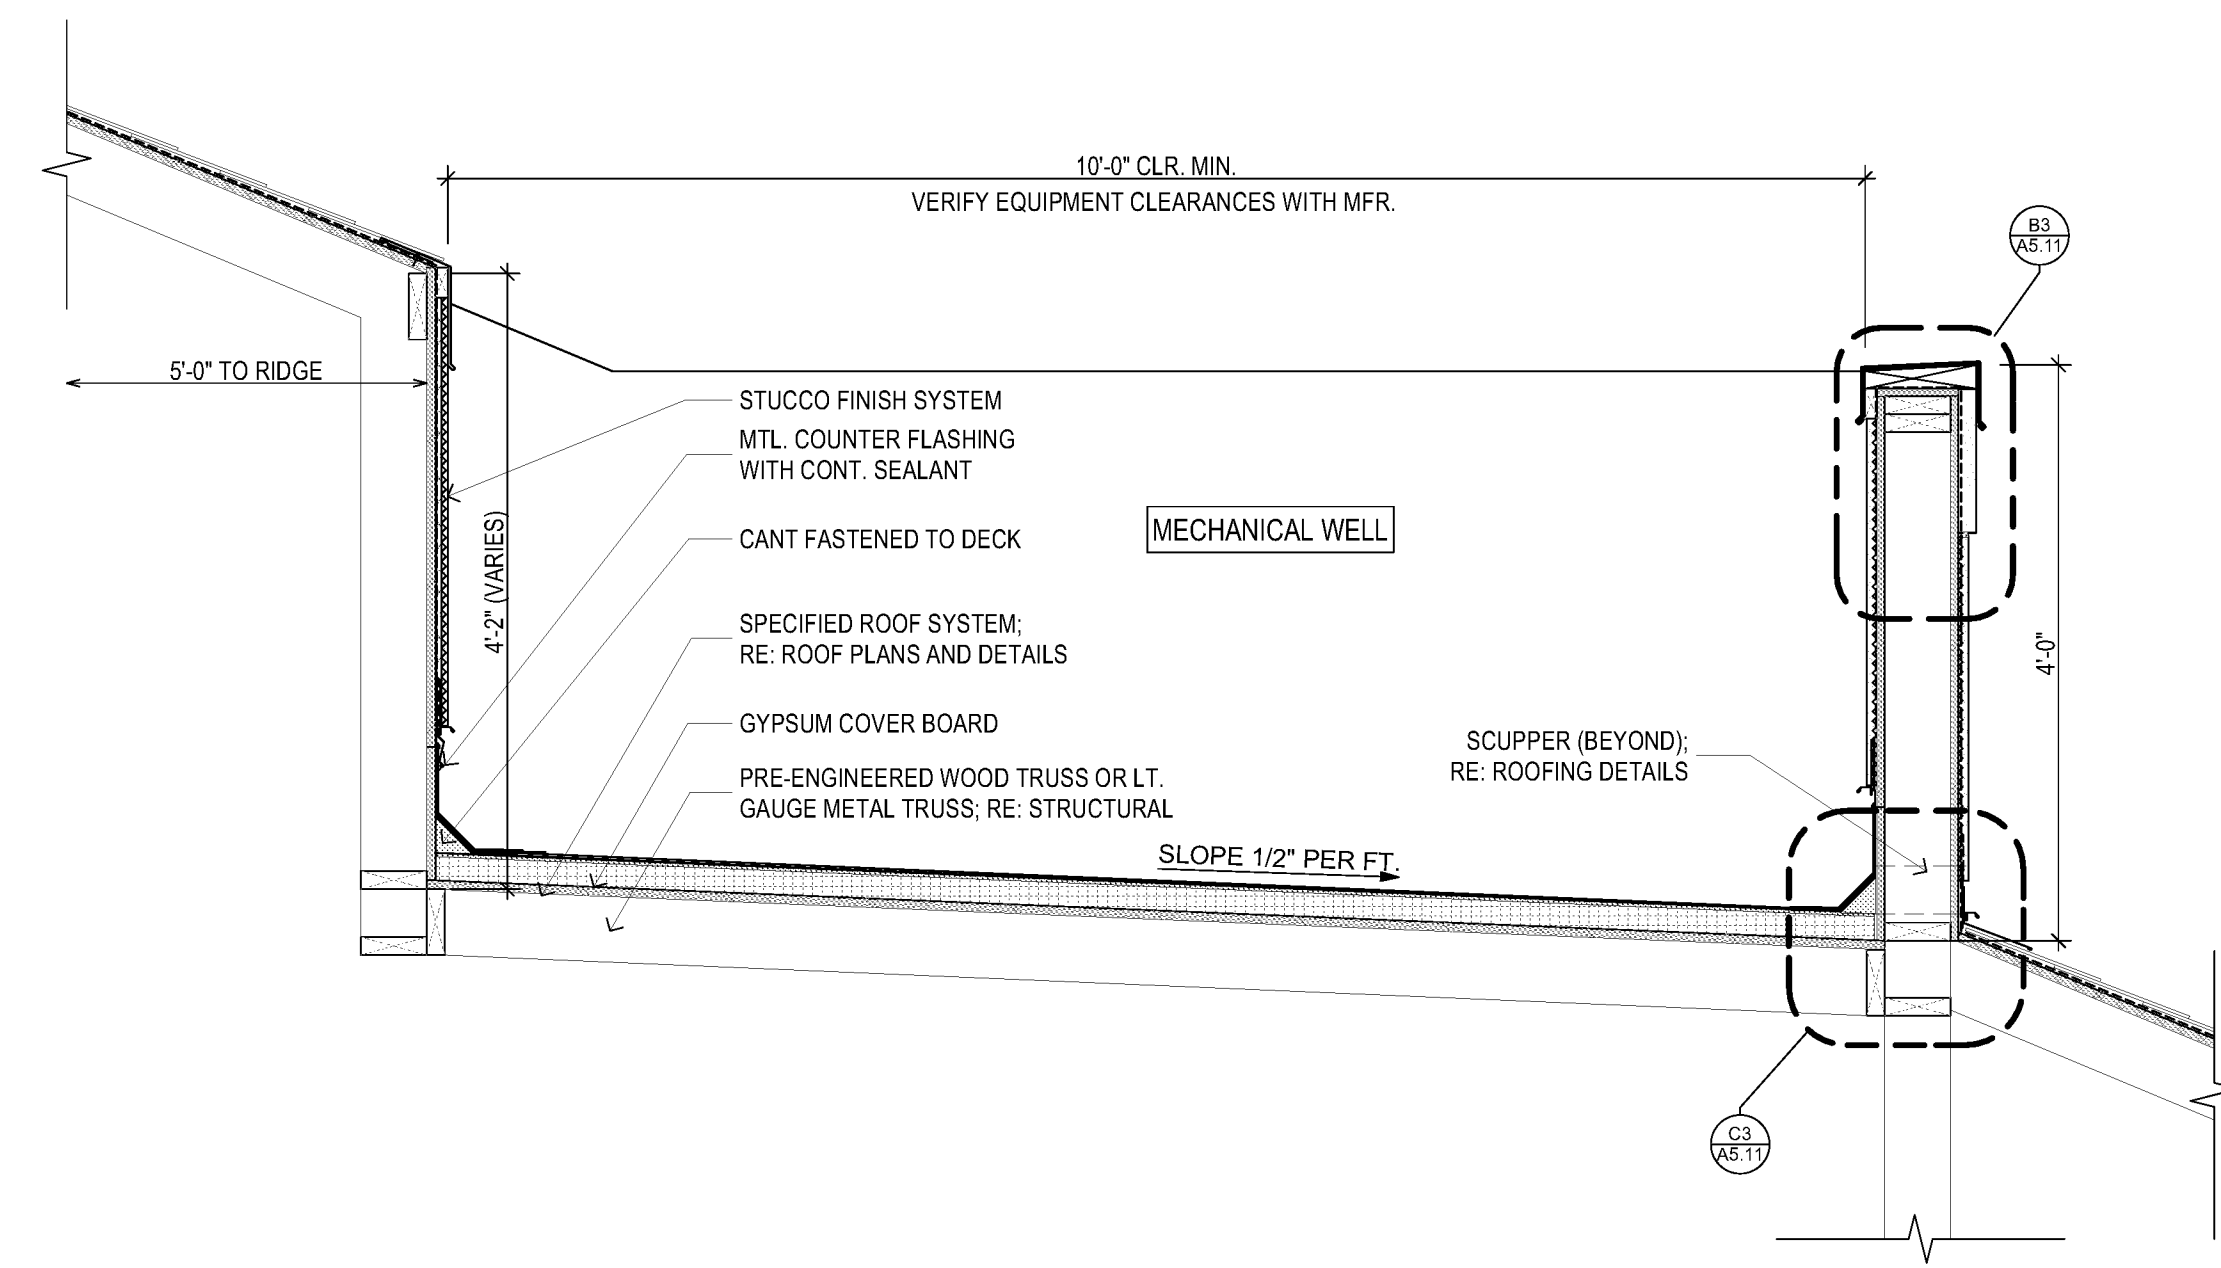

C4 MECHANICAL WELL DETAIL
SCALE: 3/4" = 1'-0"

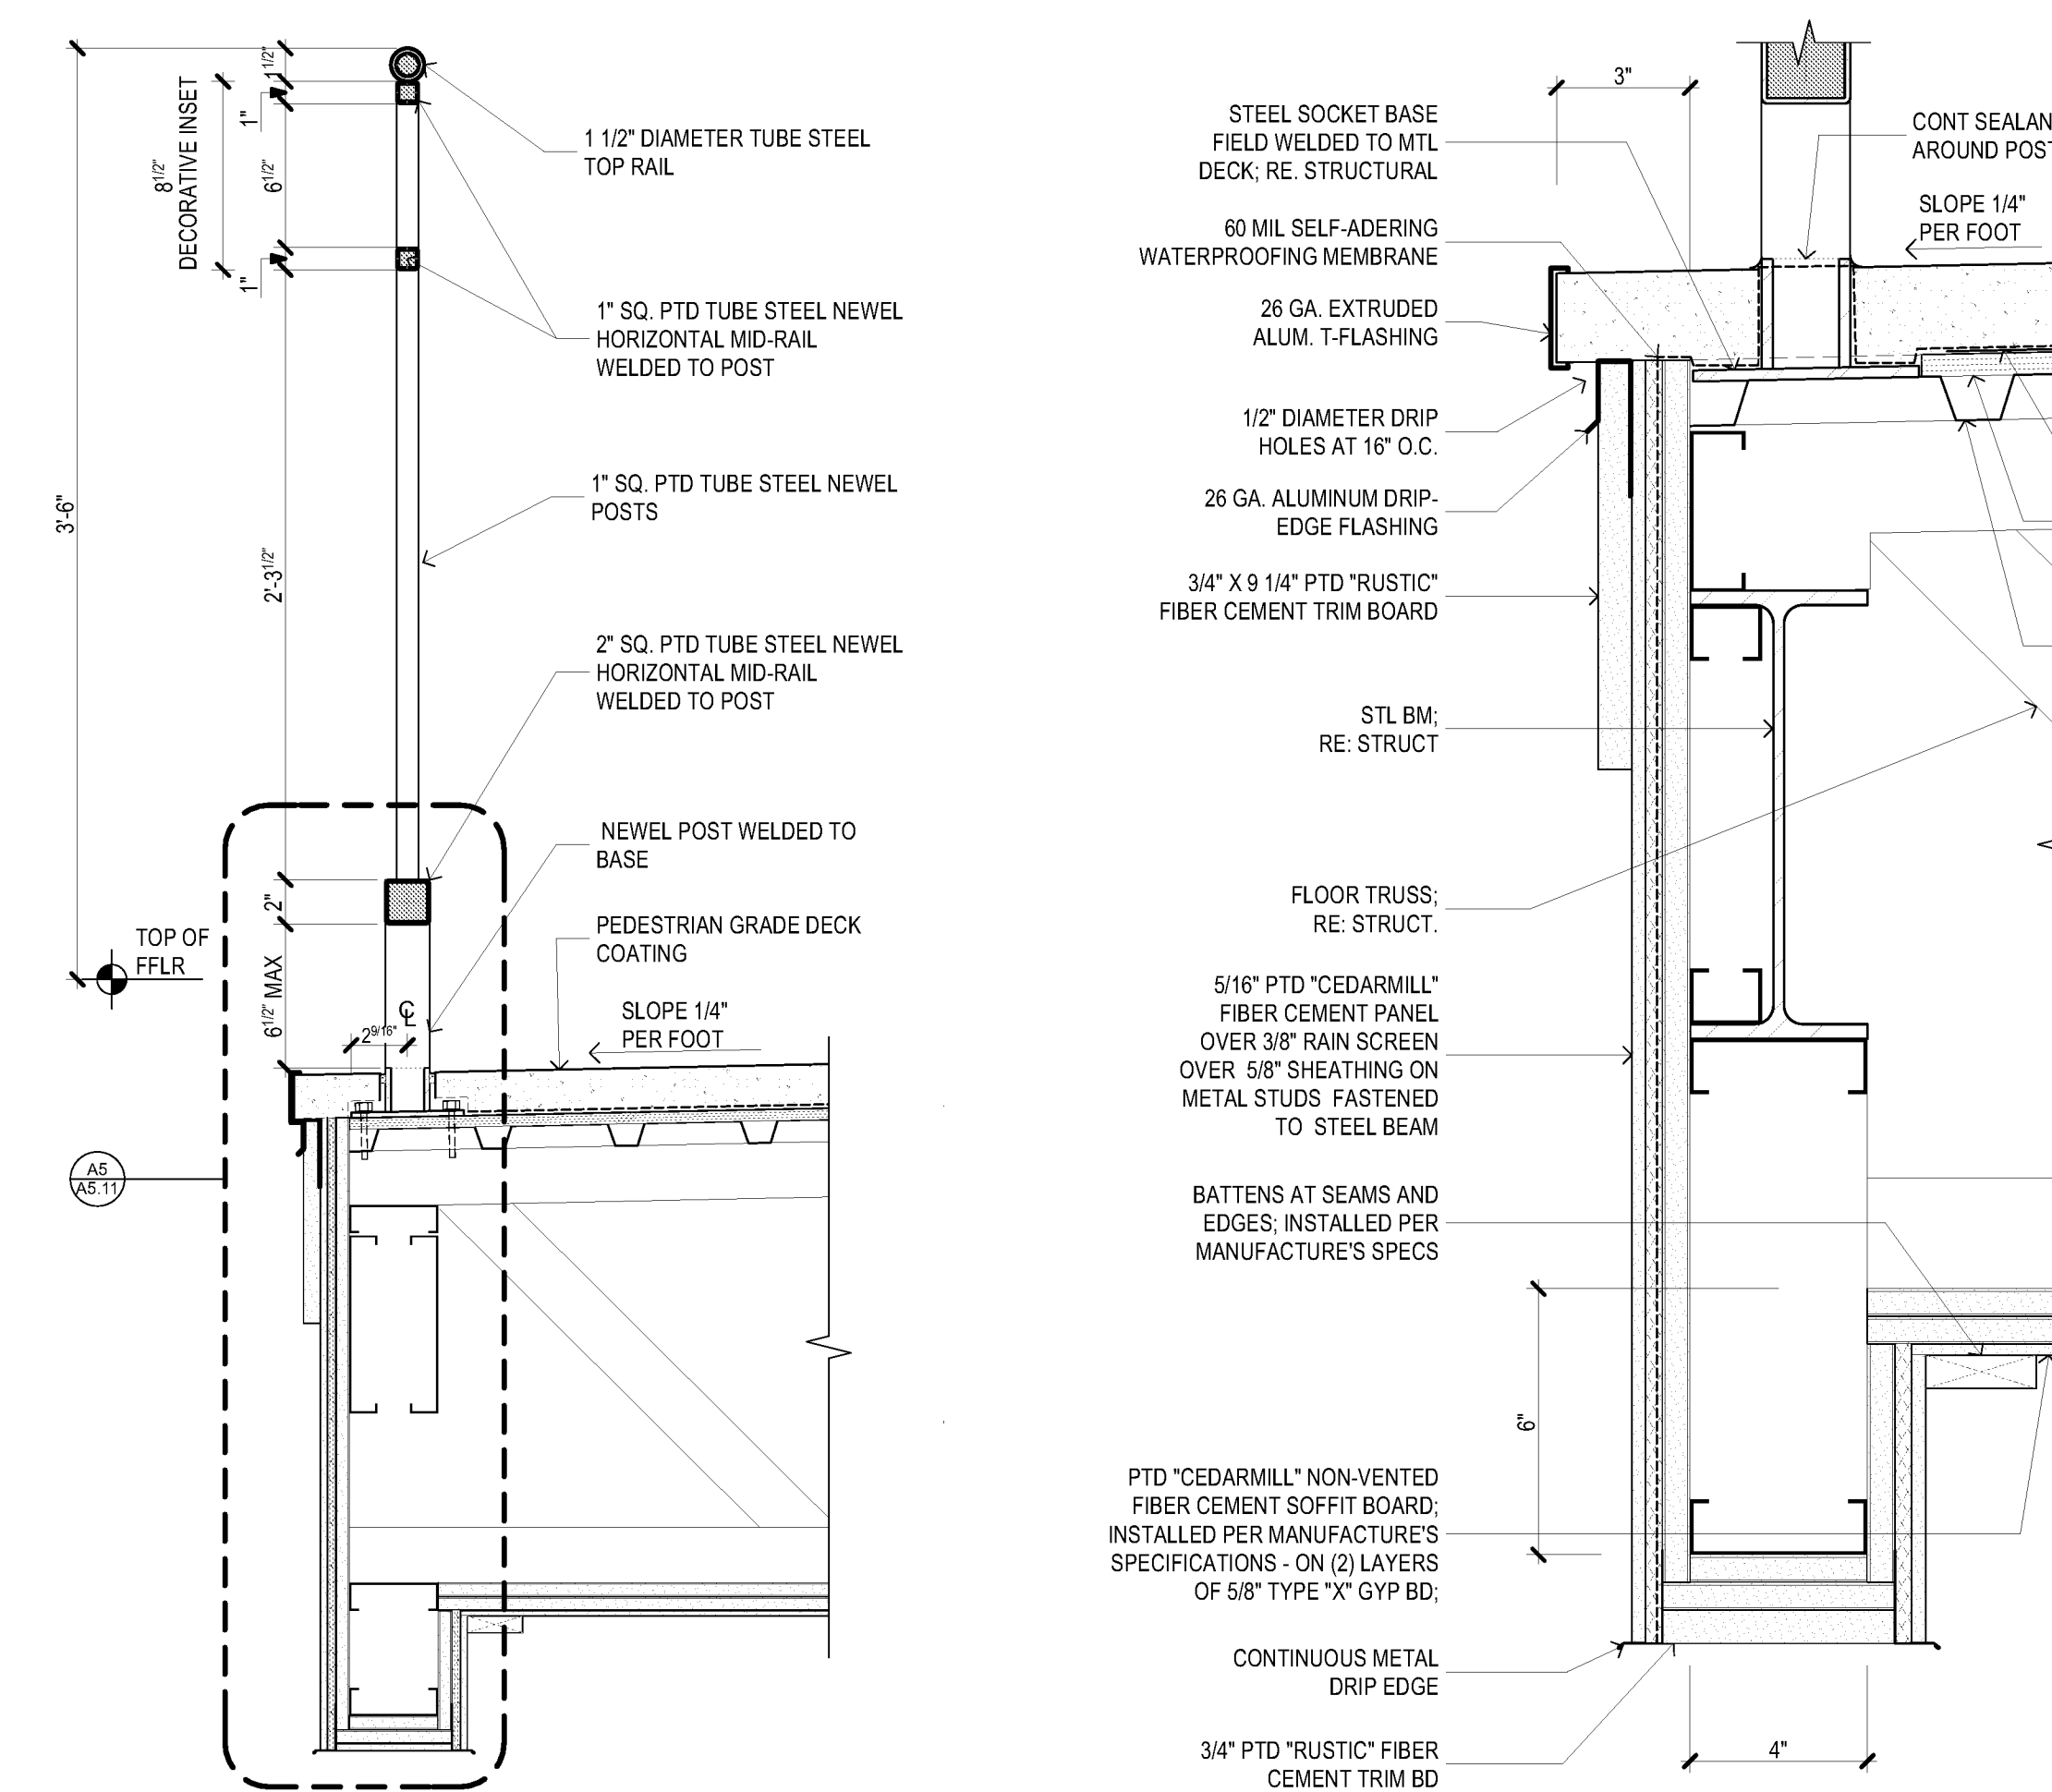

A4 RAILING SECTION DETAIL
SCALE: 1 1/2" = 1'-0"

A5 RAILING DETAIL AT BALCONY
SCALE: 3" = 1'-0"

BIM Server: SERVER2015 - BIM Server 19/14017 Concordia Baton Rouge | Ver. 19.001 | Friday, April 01, 2016 | 12:11 PM