




**E1 701 LOBBY**  
SCALE: 3/8" = 1'-0"

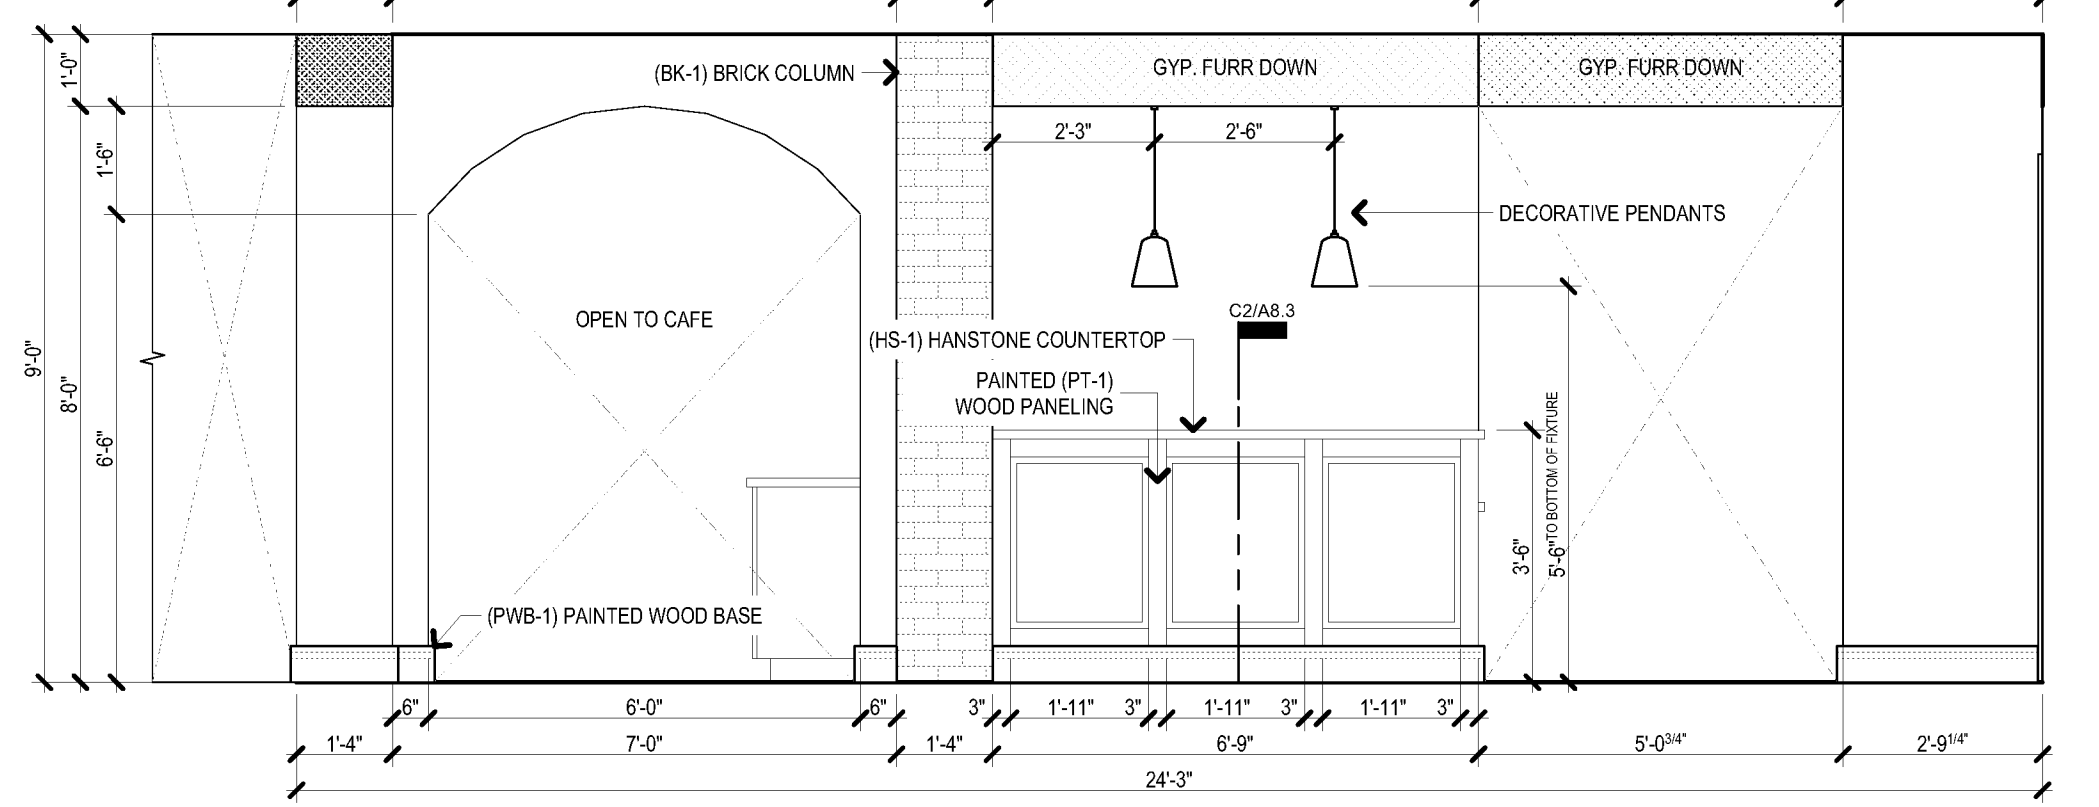


**E2 702 RECEPTION**  
SCALE: 3/8" = 1'-0"

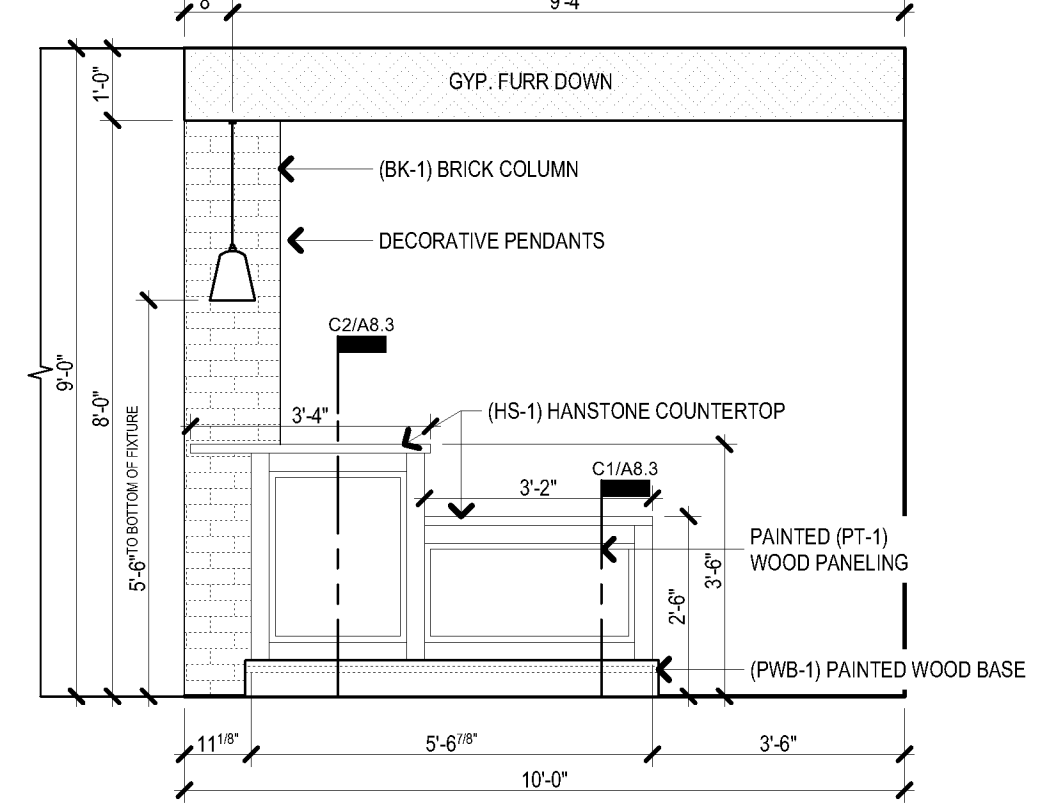


**E3 702 RECEPTION**  
SCALE: 3/8" = 1'-0"

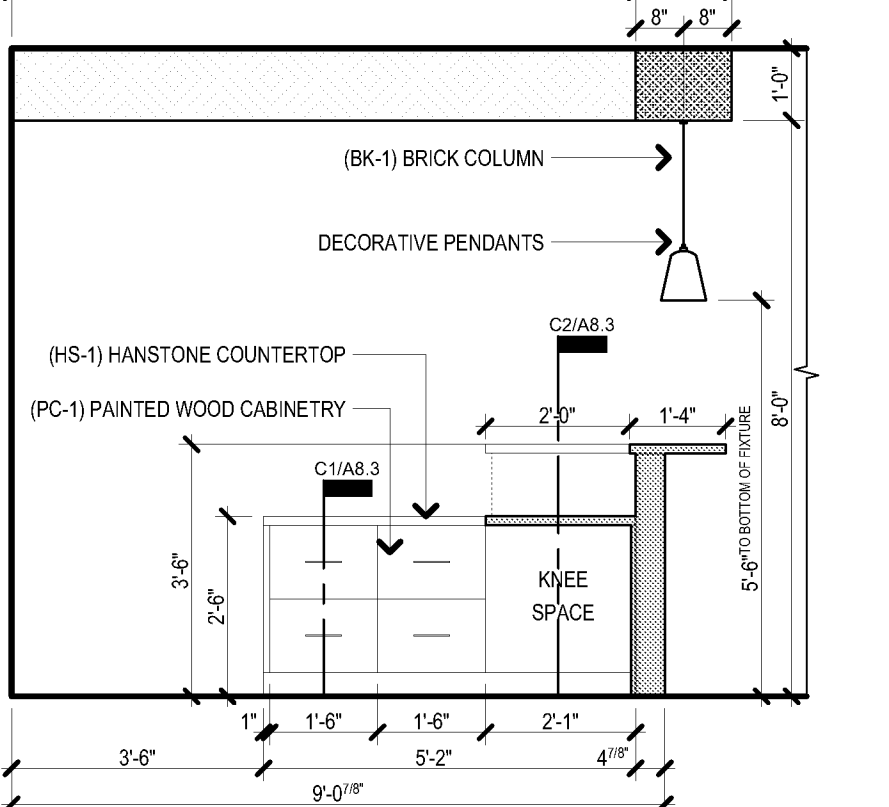


**E4 702 RECEPTION**  
SCALE: 3/8" = 1'-0"

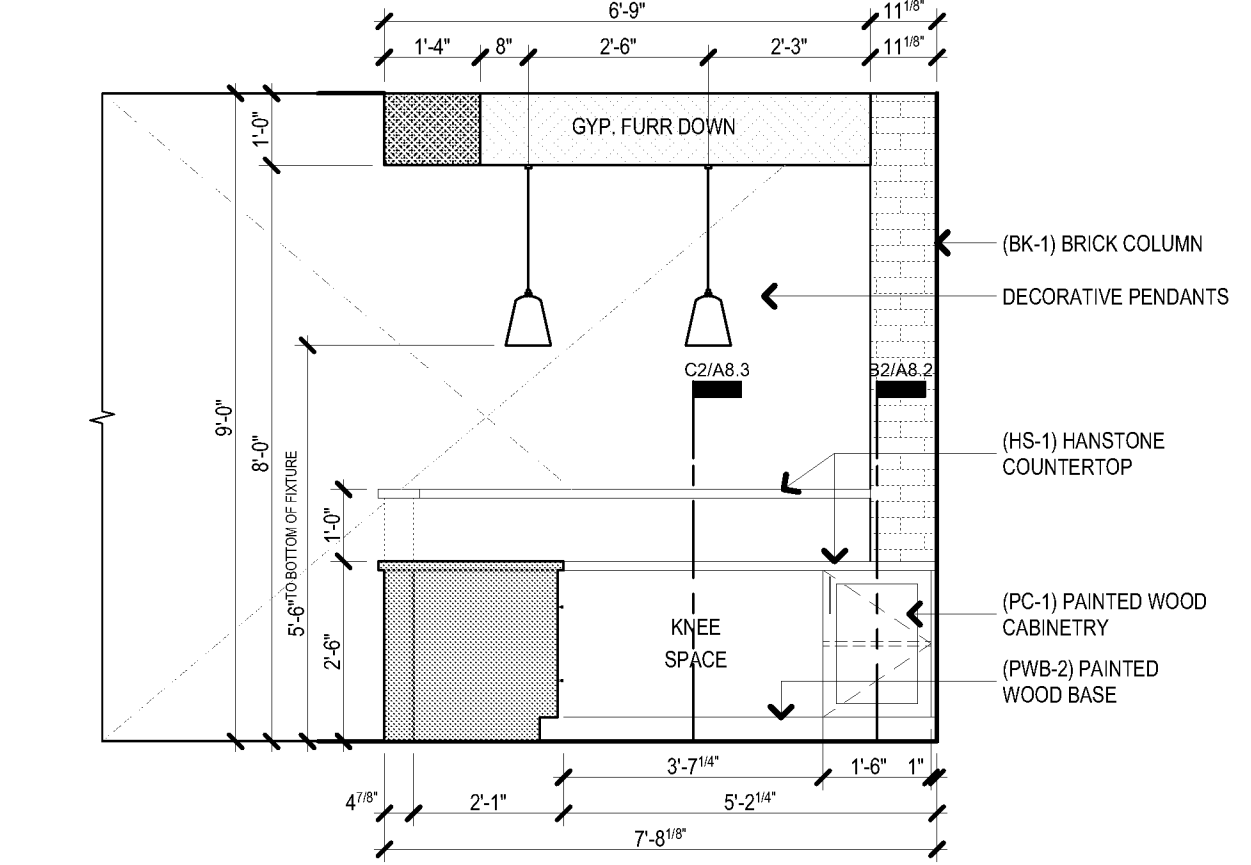


**D1 702 RECEPTION**  
SCALE: 3/8" = 1'-0"

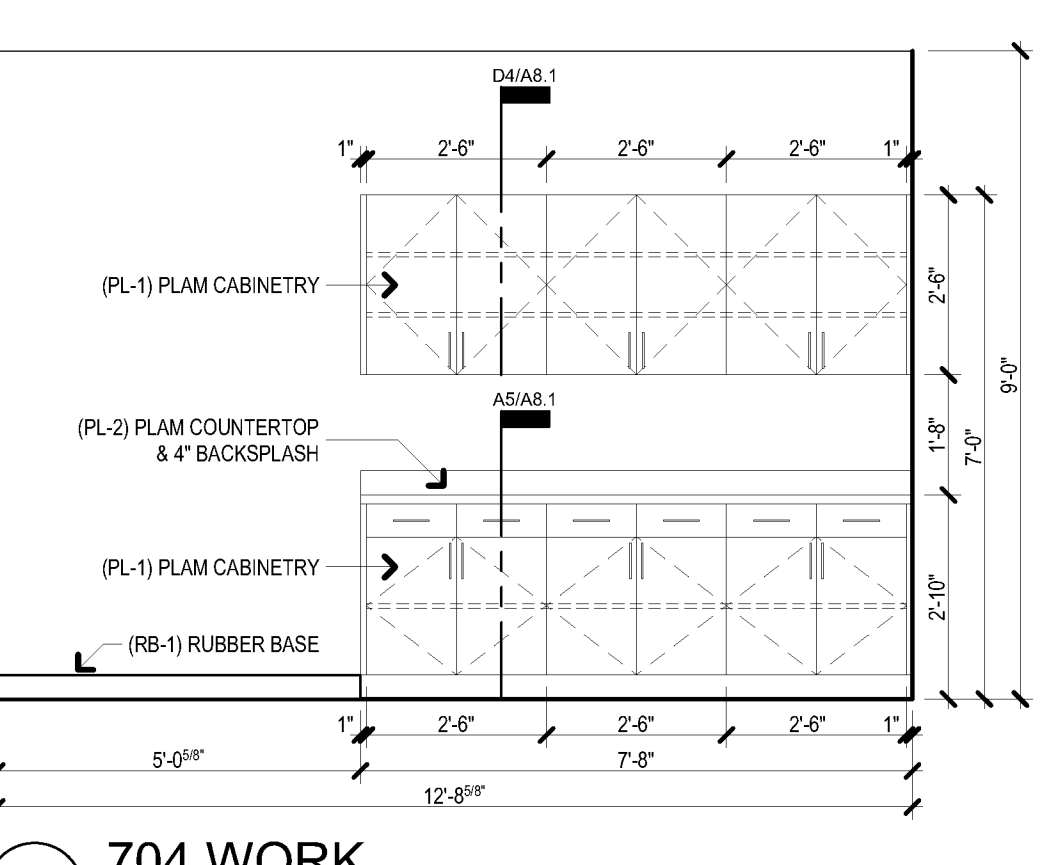


**D2 704 WORK**  
SCALE: 3/8" = 1'-0"

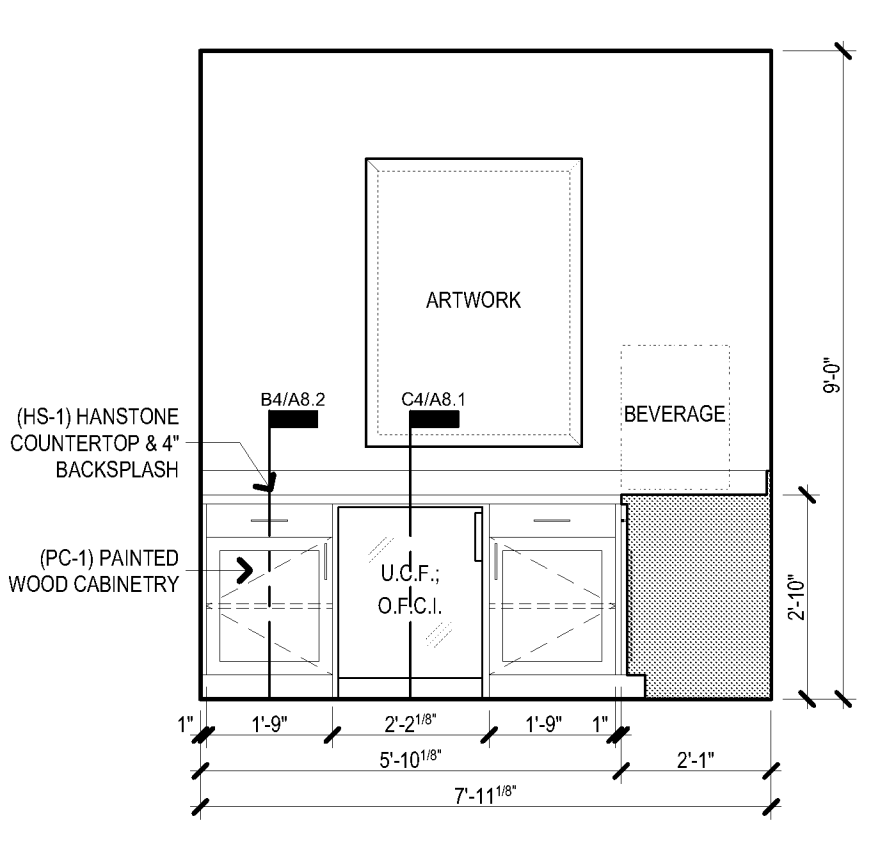


**D3 709 CAFE**  
SCALE: 3/8" = 1'-0"

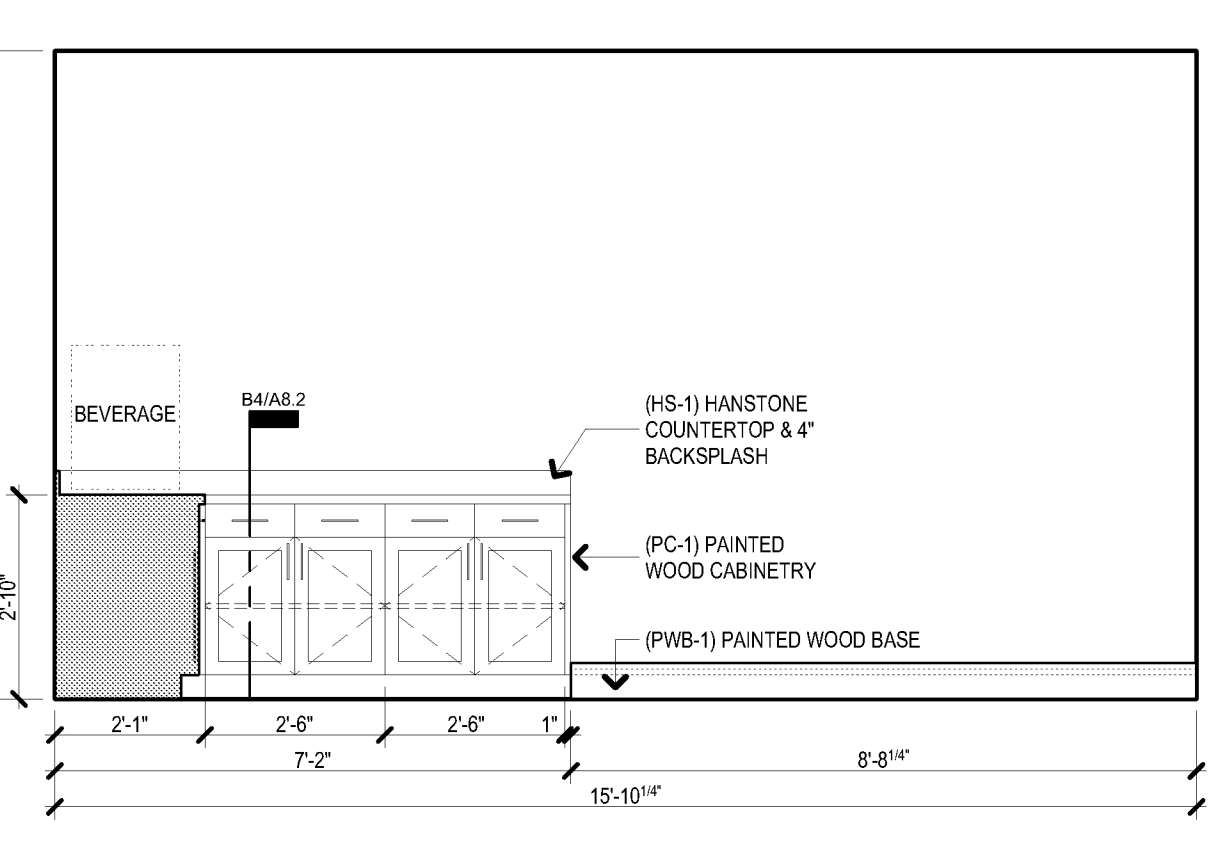


**D3 709 CAFE**  
SCALE: 3/8" = 1'-0"

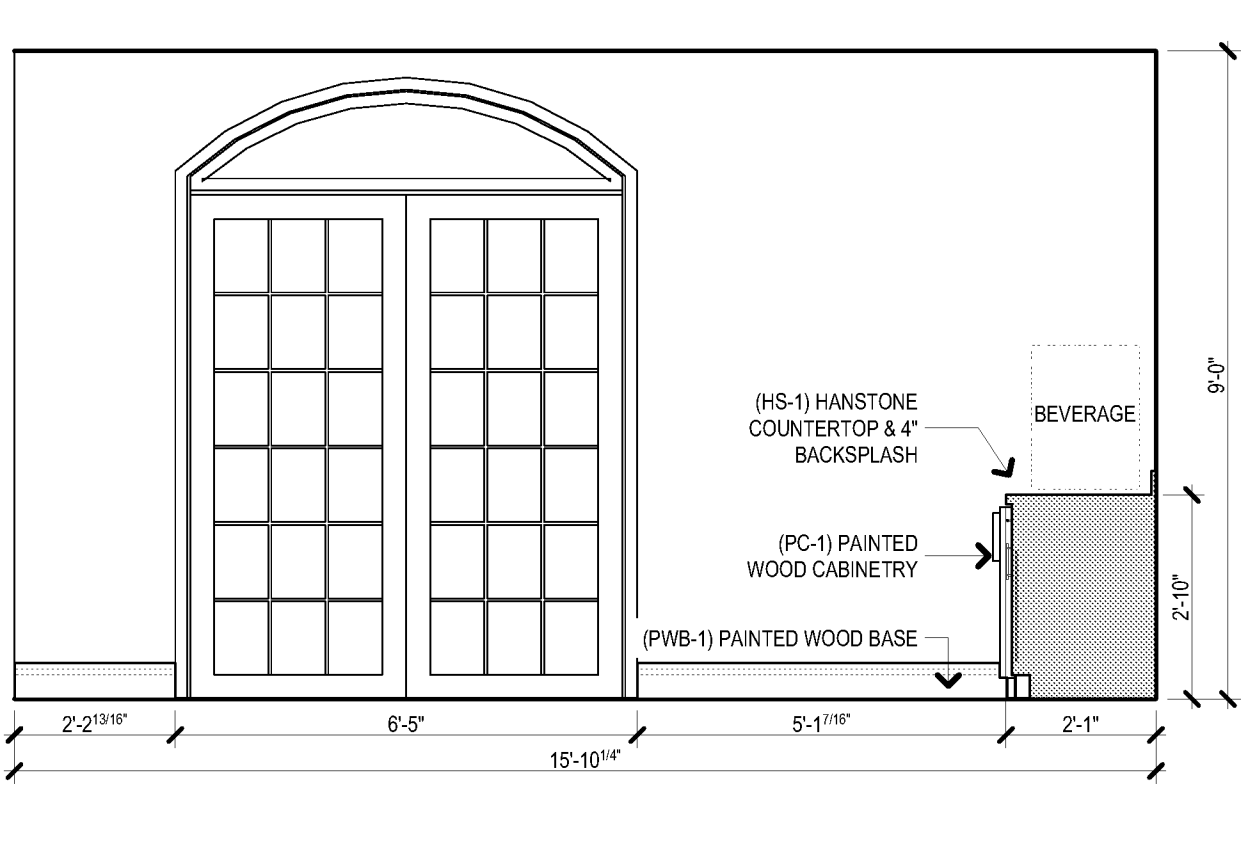


**D5 709 CAFE**  
SCALE: 3/8" = 1'-0"

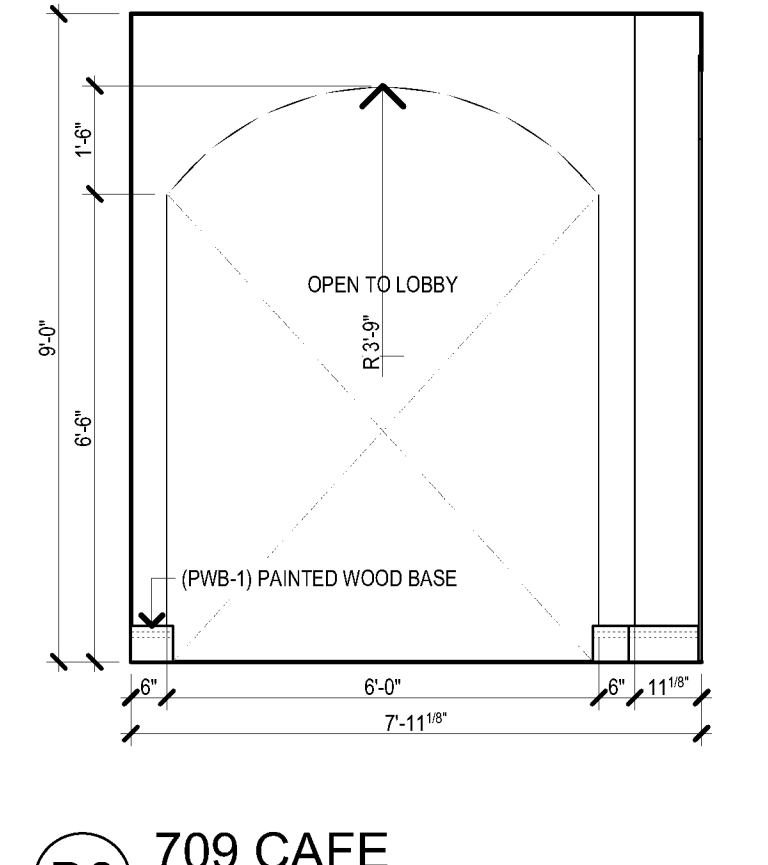


**D6 709 CAFE**  
SCALE: 3/8" = 1'-0"

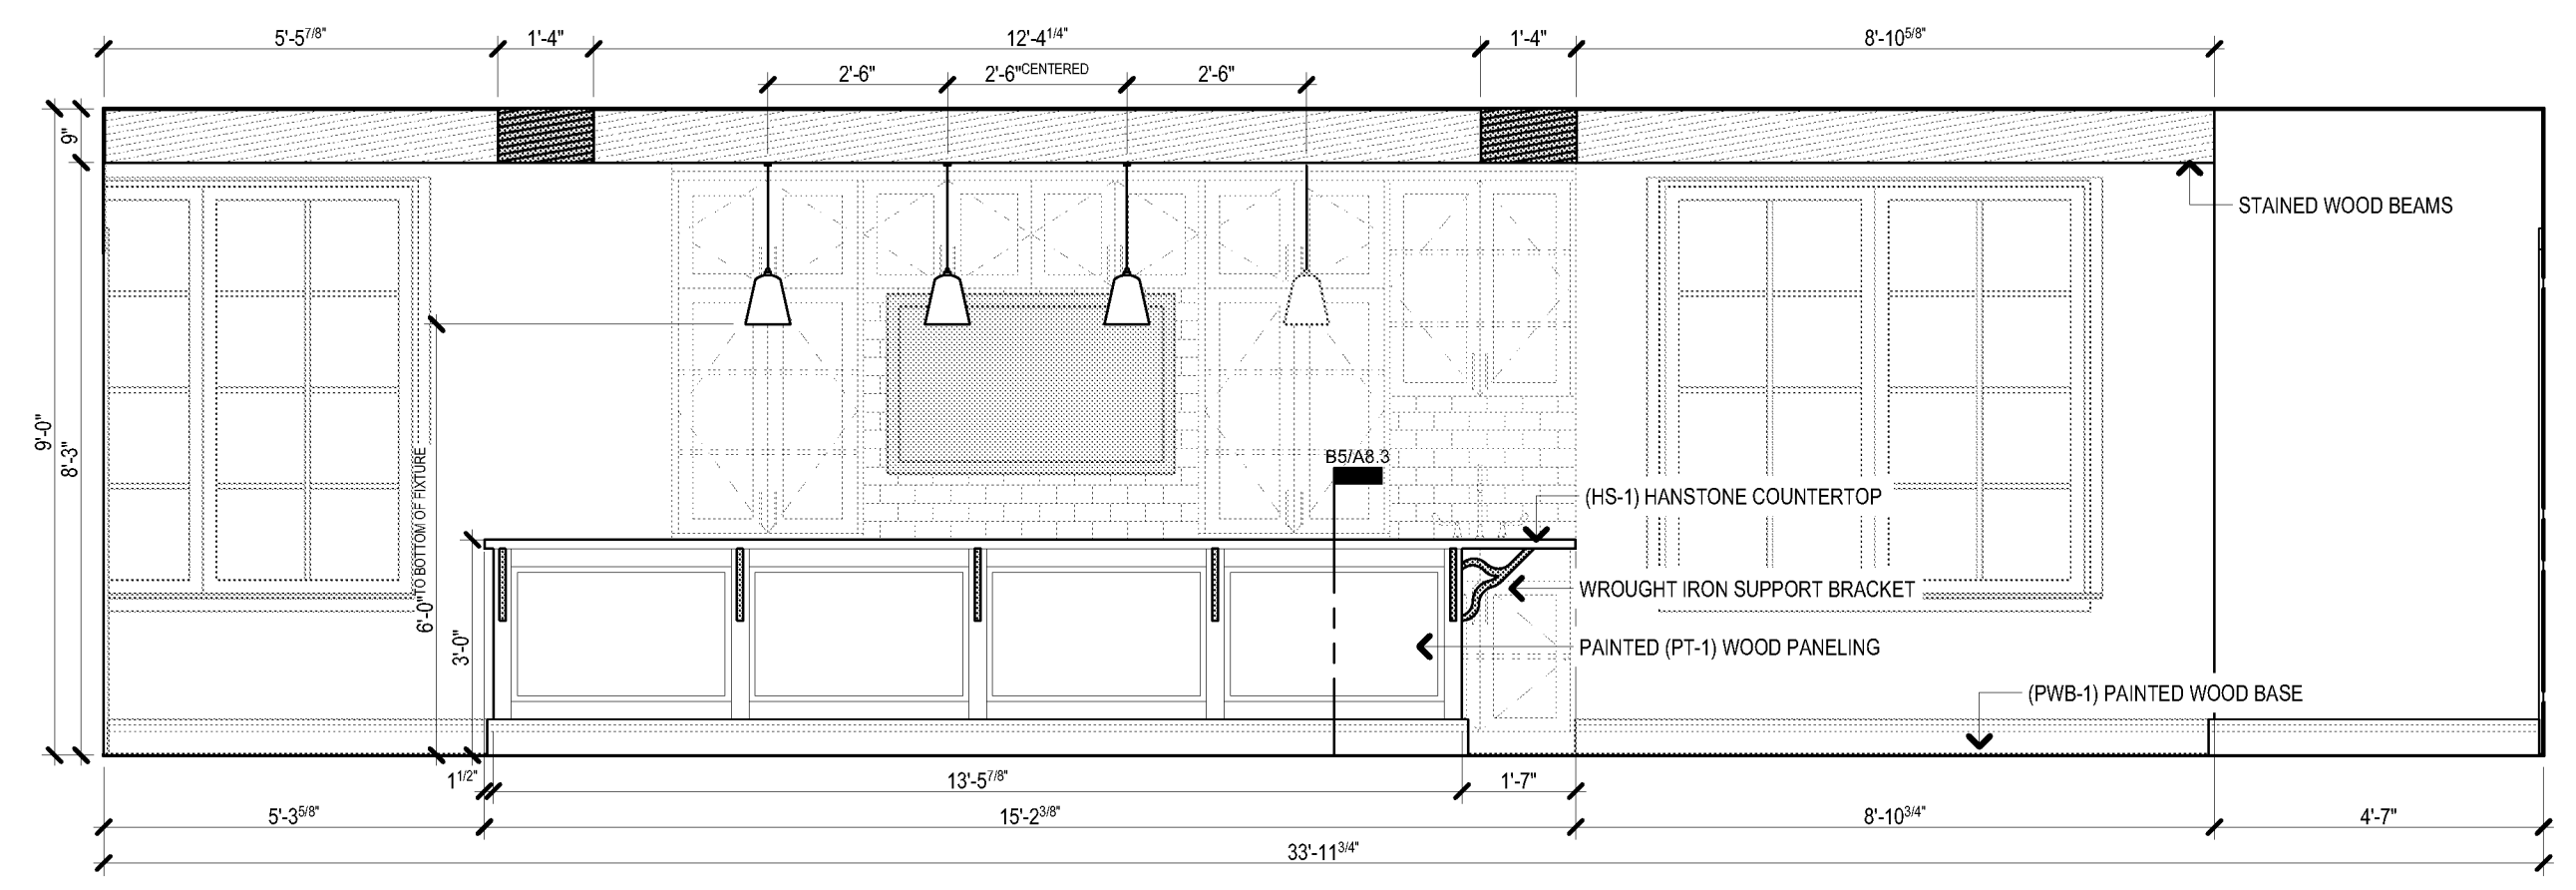


**C1 713 PUB**  
SCALE: 3/8" = 1'-0"

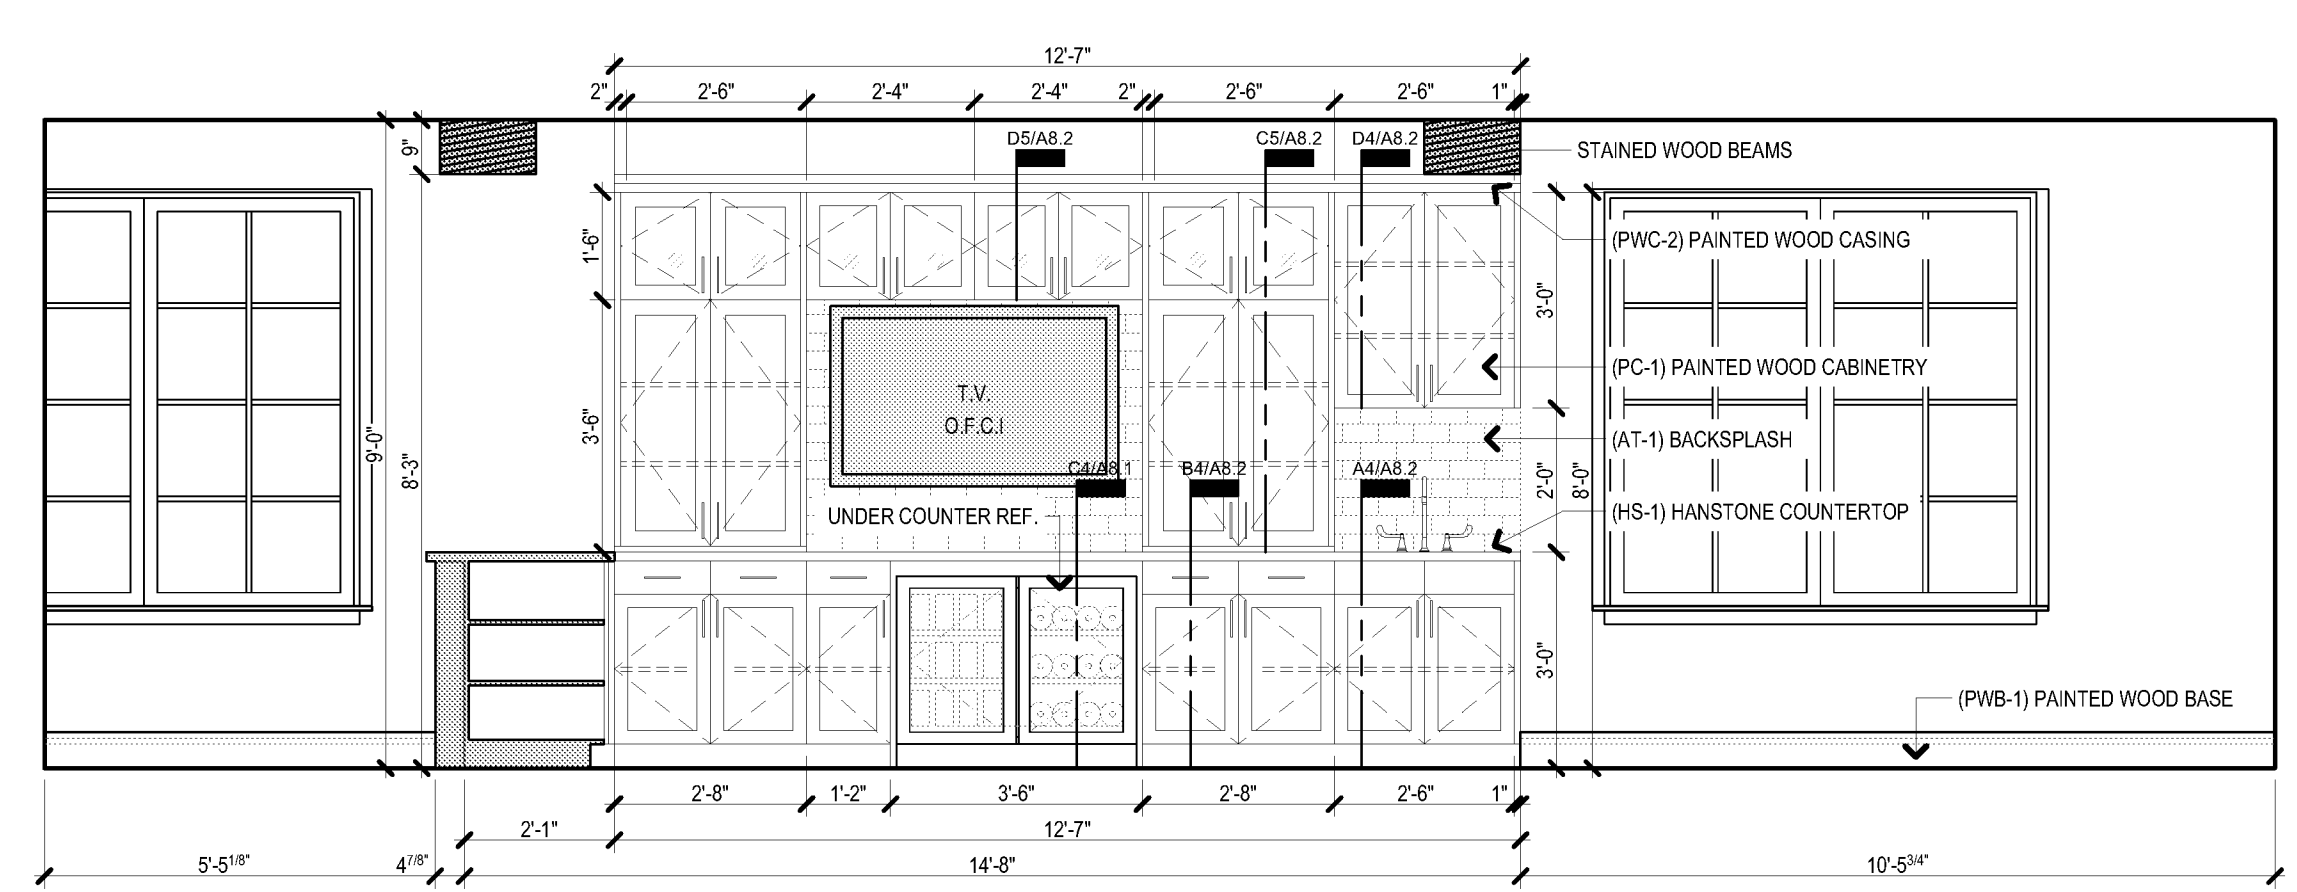


**C3 713 PUB**  
SCALE: 3/8" = 1'-0"

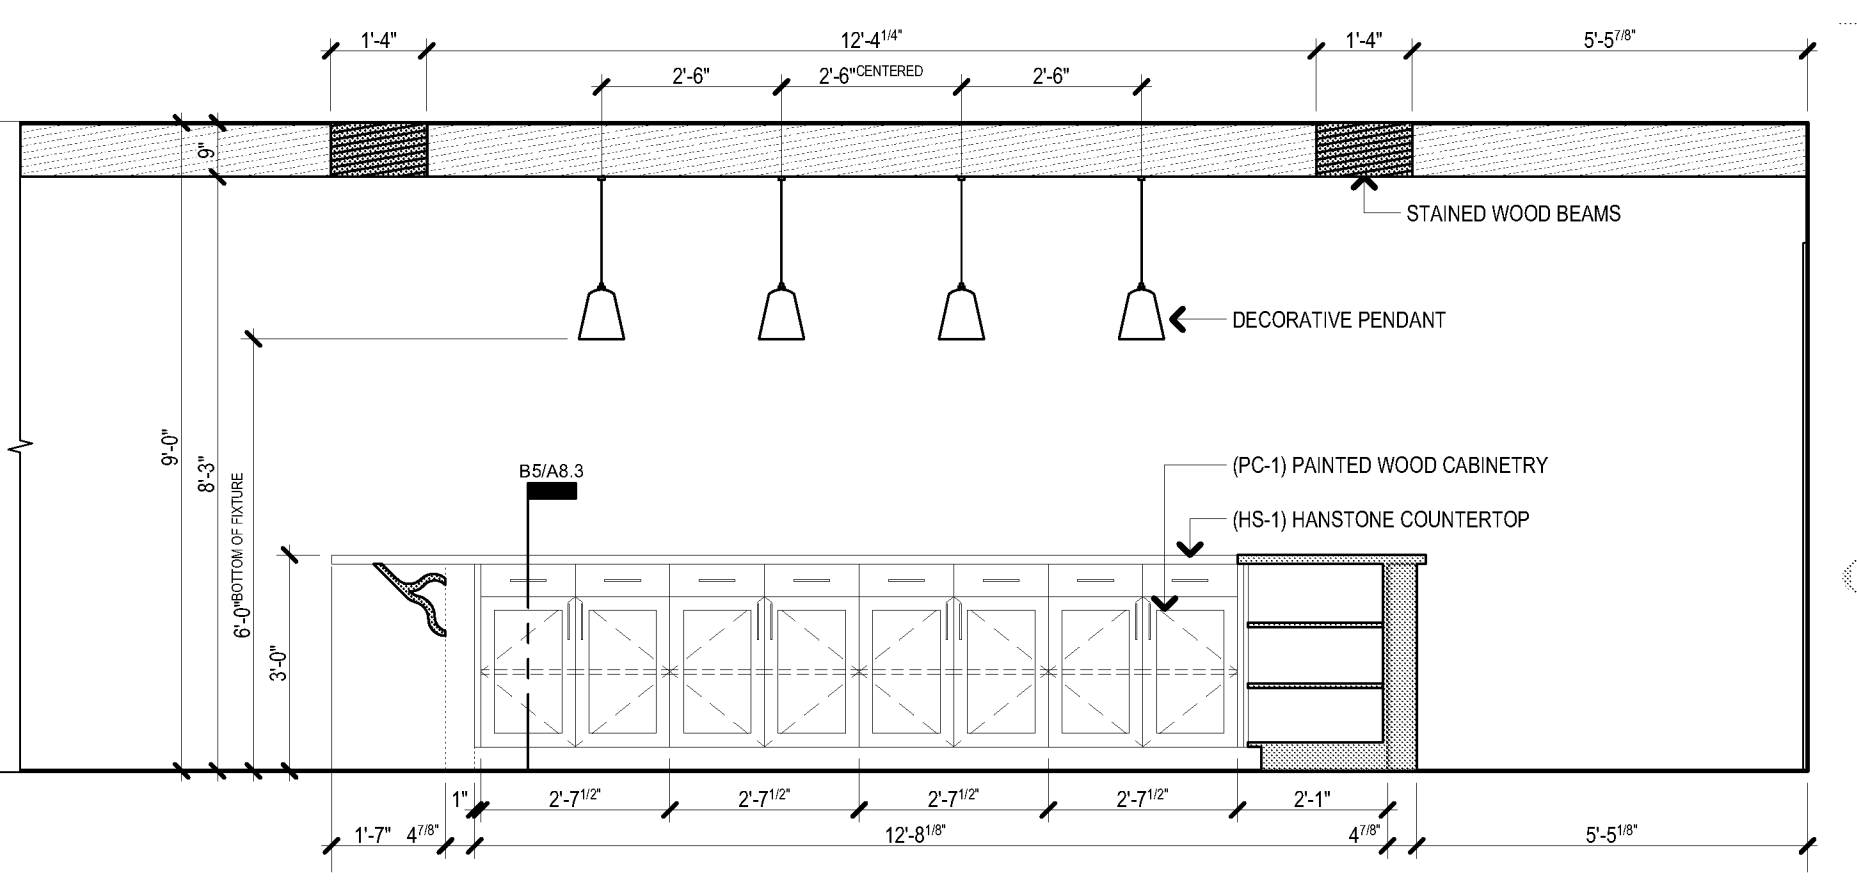


**C5 713 PUB**  
SCALE: 3/8" = 1'-0"

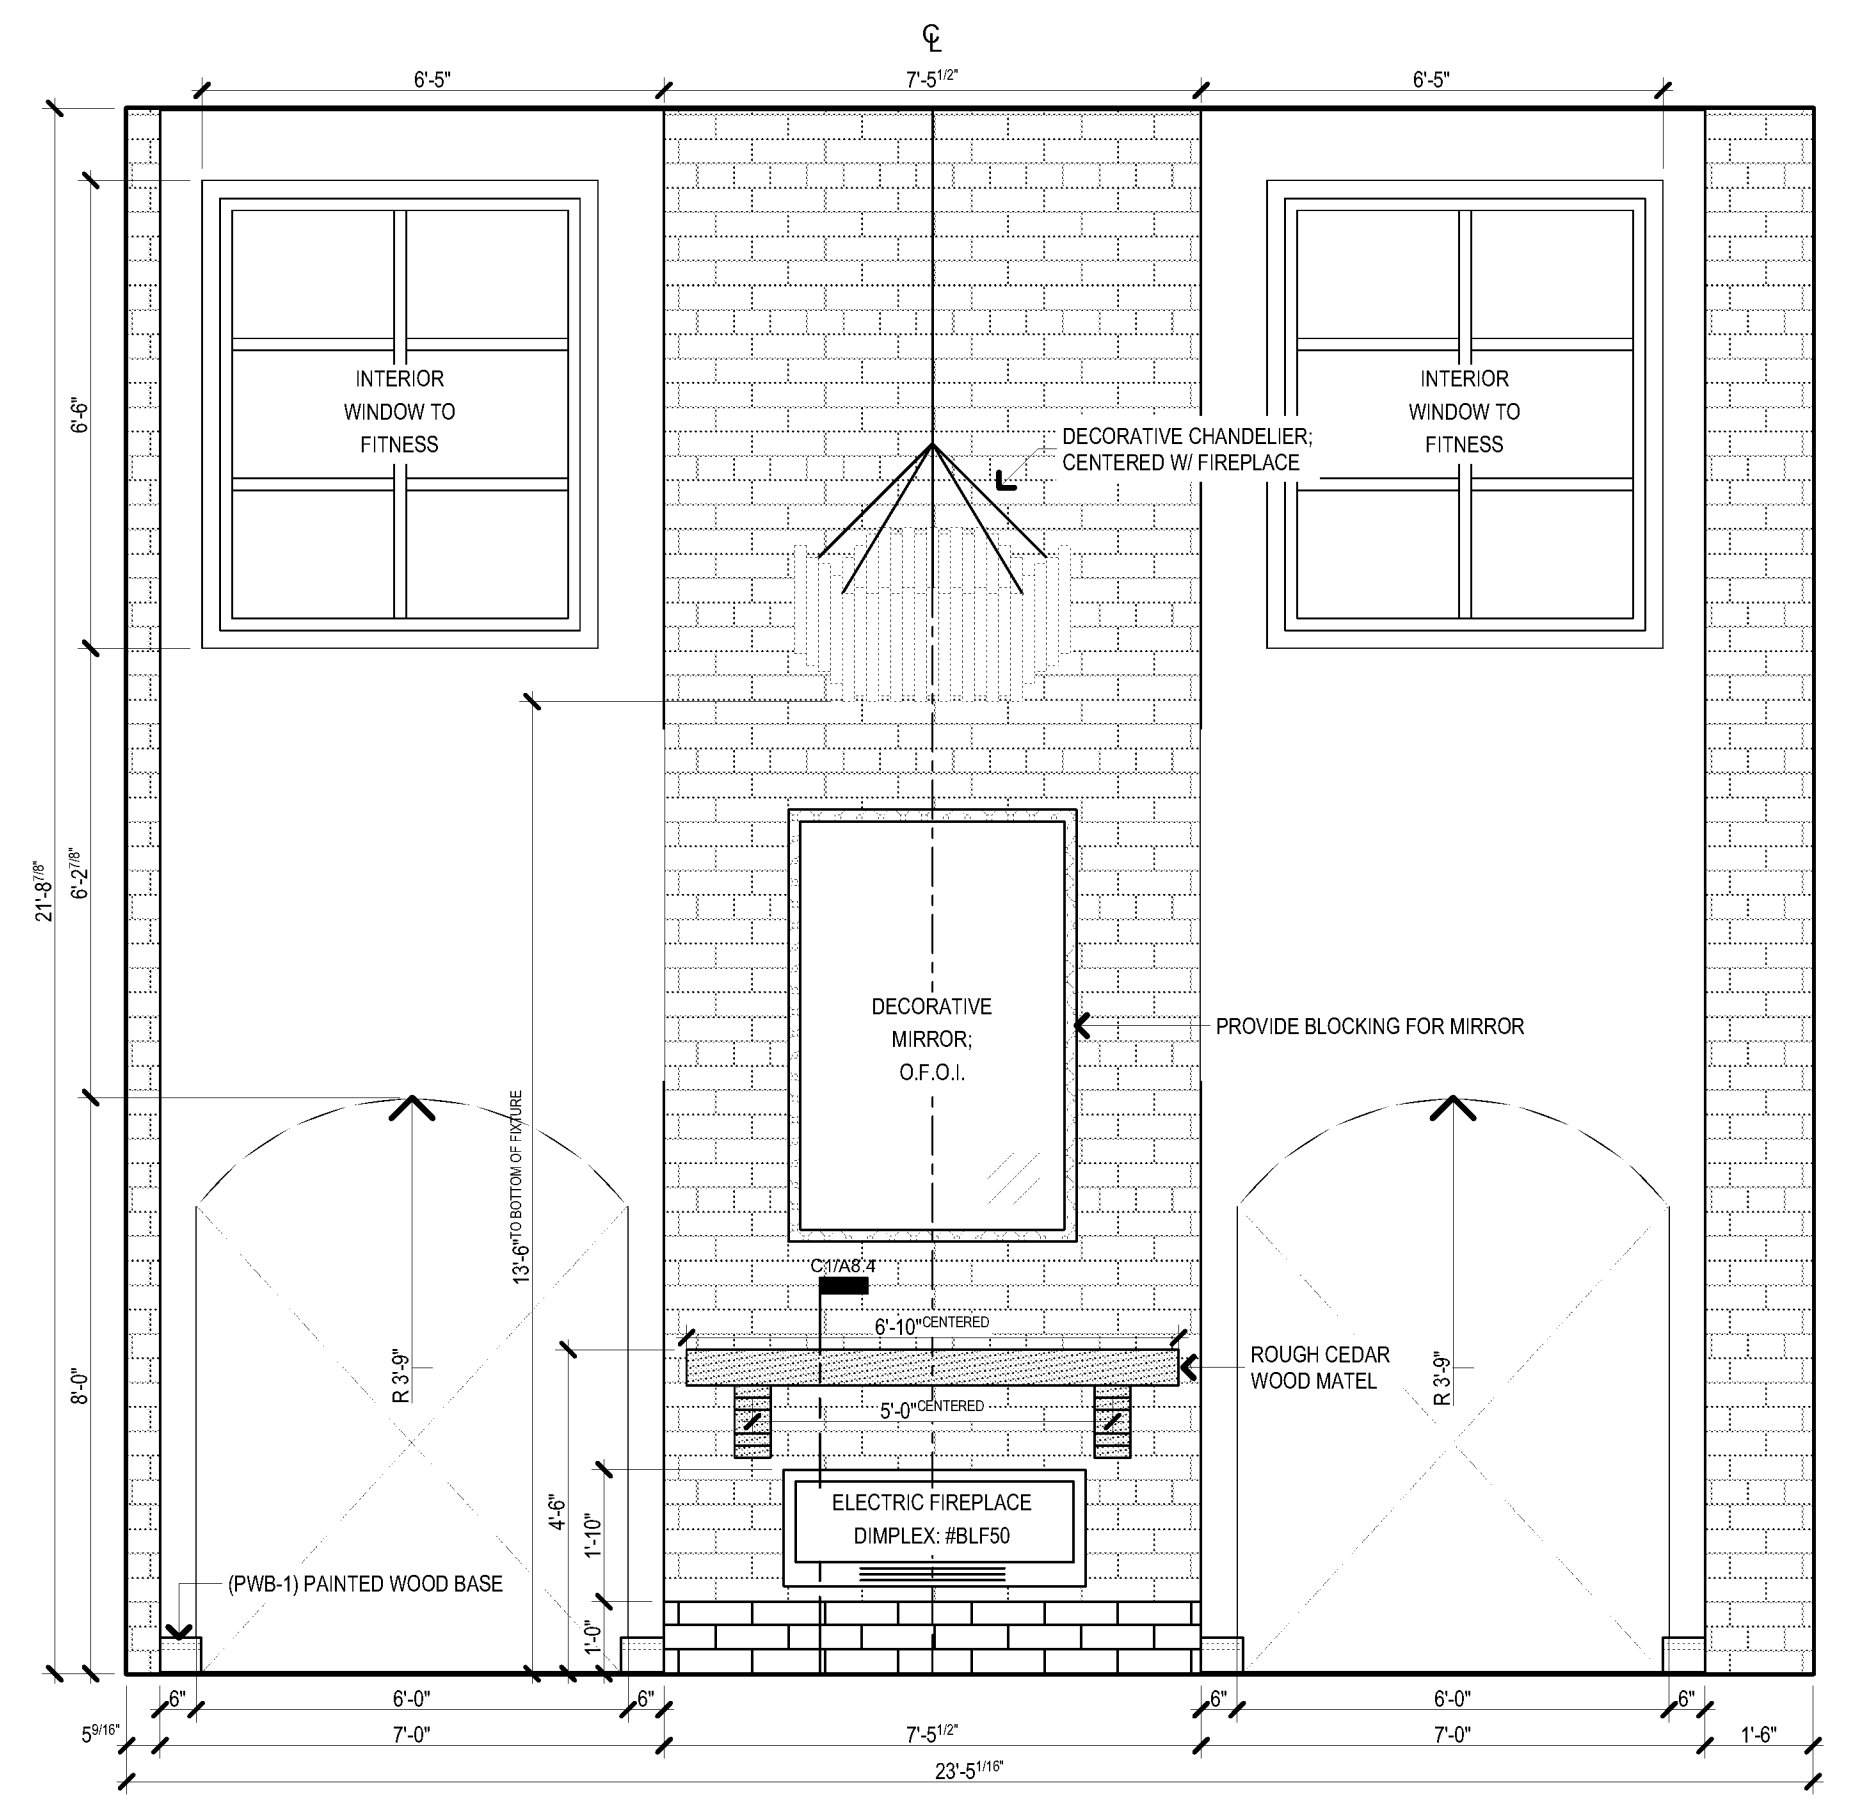


**A1 712 GREAT ROOM**  
SCALE: 3/8" = 1'-0"

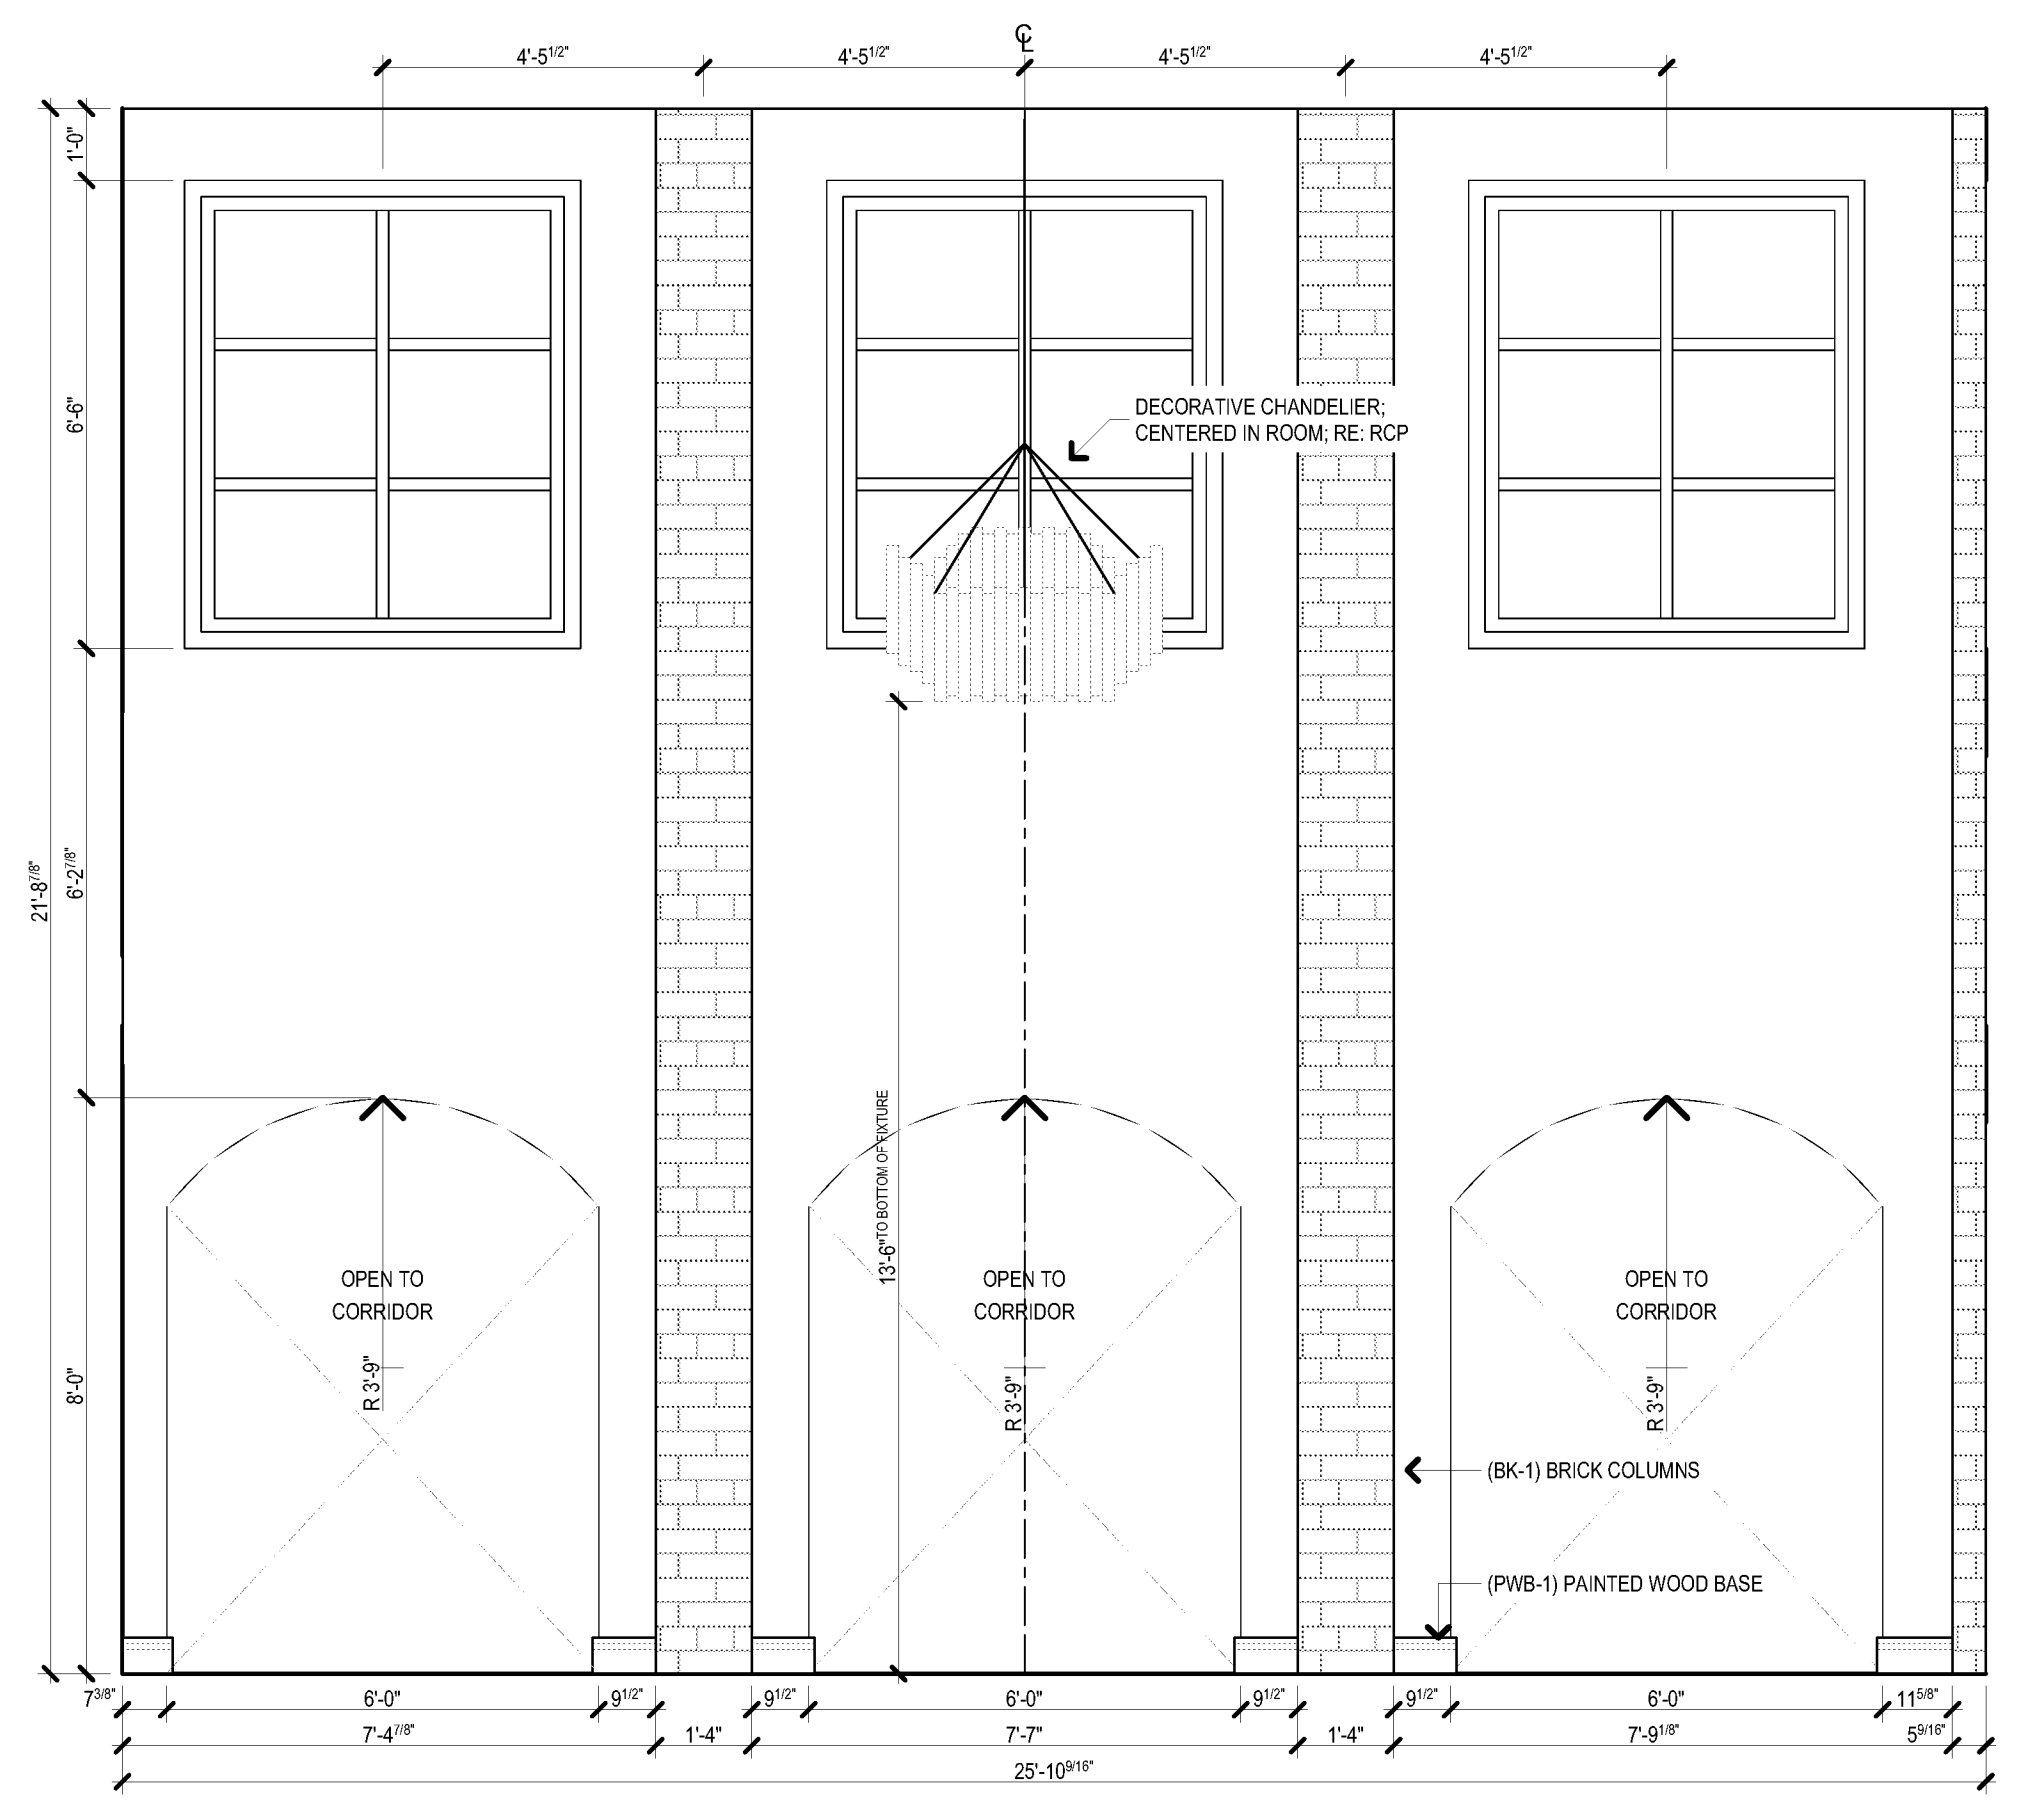

**A2 712 GREAT ROOM**  
SCALE: 3/8" = 1'-0"

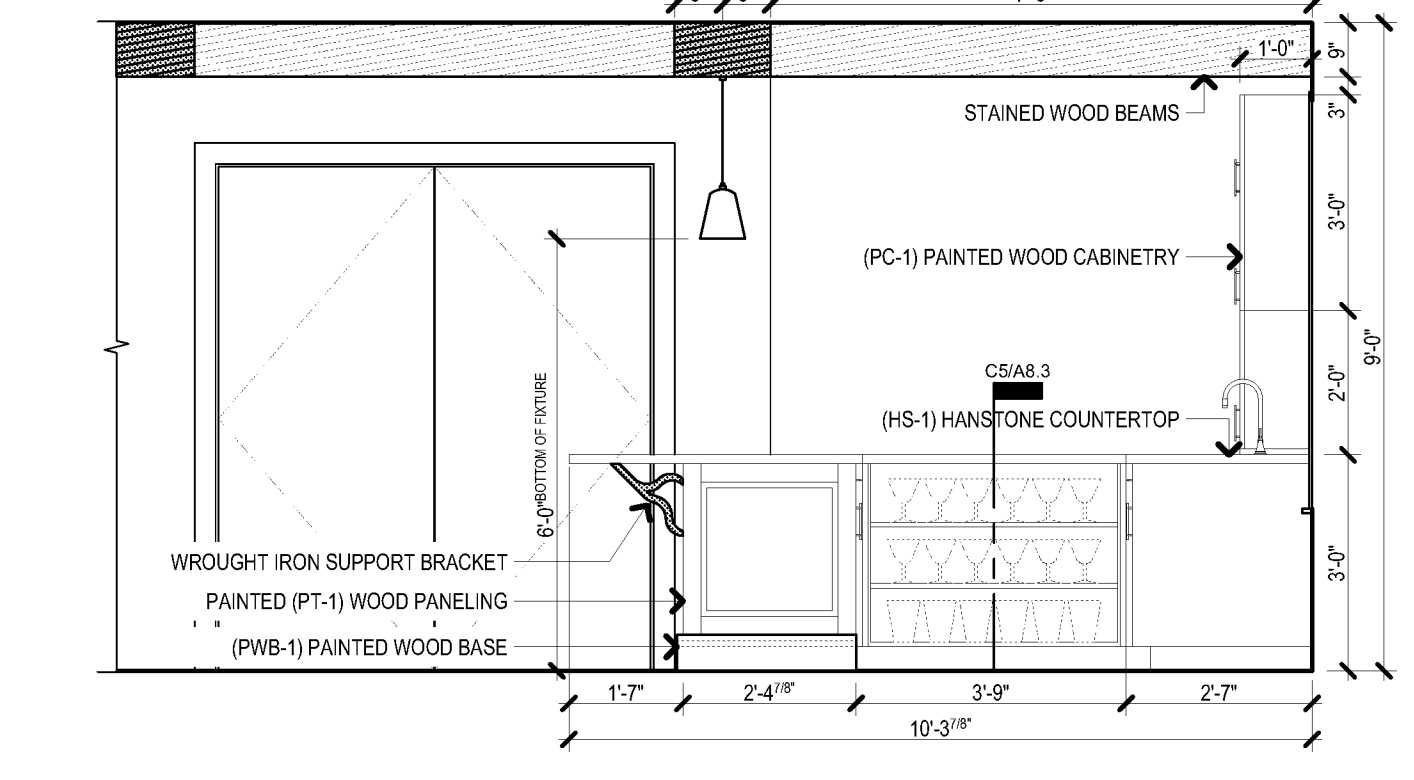

**B5 713 PUB**  
SCALE: 3/8" = 1'-0"

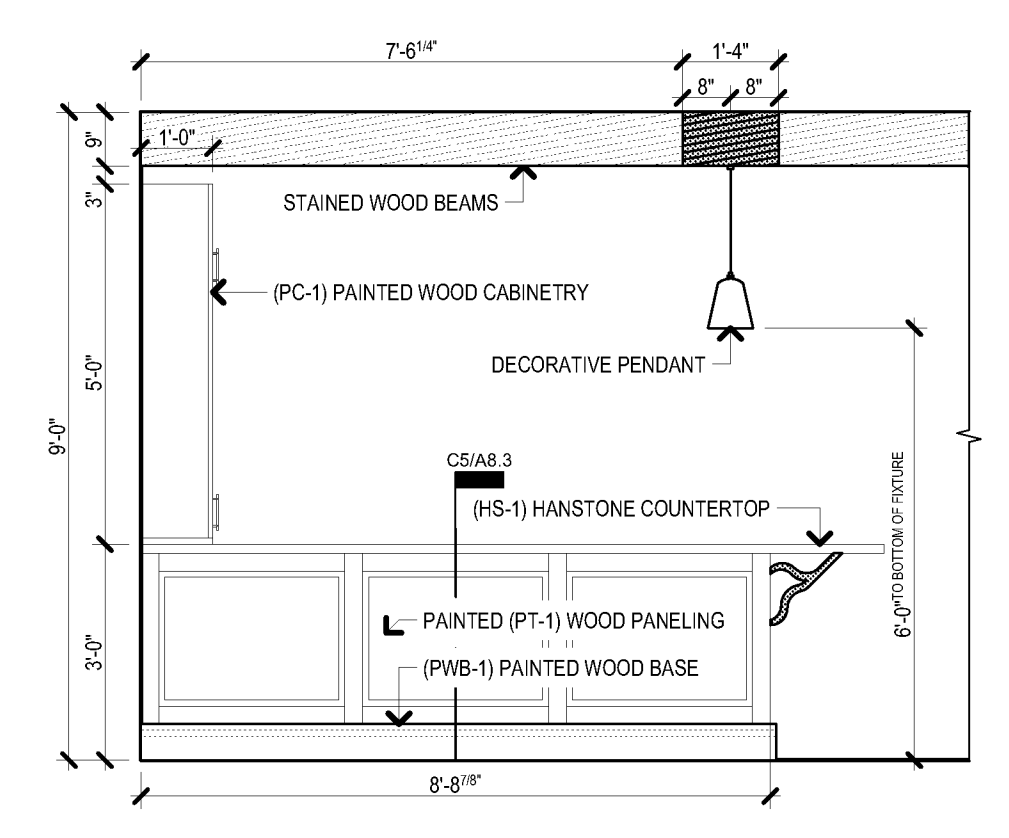

**A5 713 PUB**  
SCALE: 3/8" = 1'-0"

BIM Server: SERVER2015 - BIM Server 19/14017 Concordia Baton Rouge | Ver. 19.0011 Thursday, March 31, 2016 | 8:53 PM