




E1 714 MAIL  
SCALE: 3/8" = 1'-0"

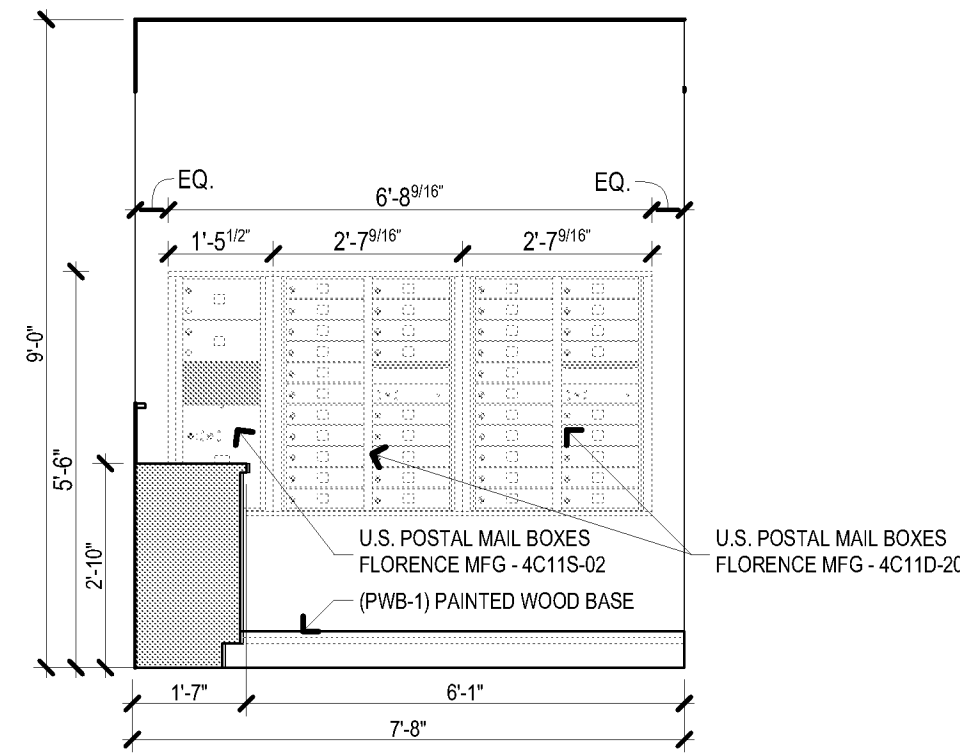


E2 714 MAIL  
SCALE: 3/8" = 1'-0"

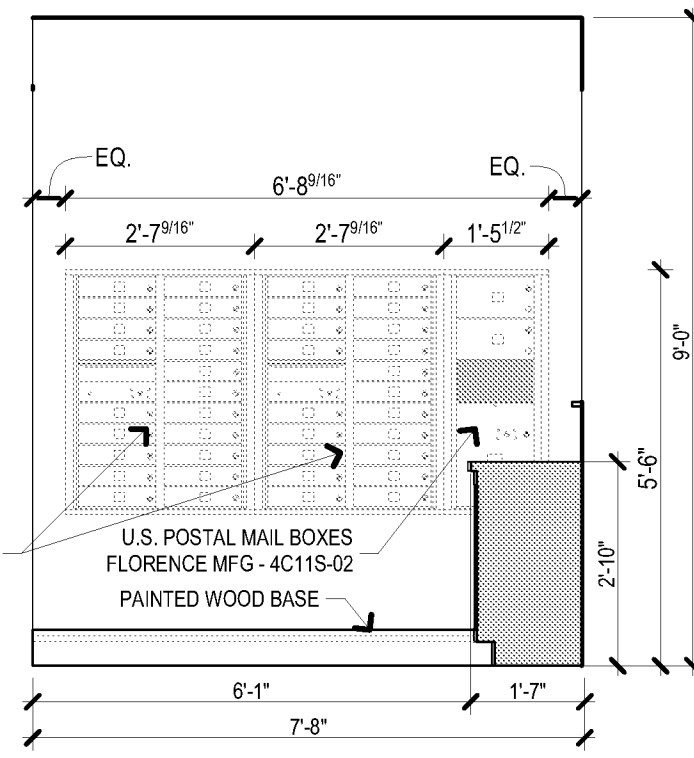


E3 714 MAIL  
SCALE: 3/8" = 1'-0"

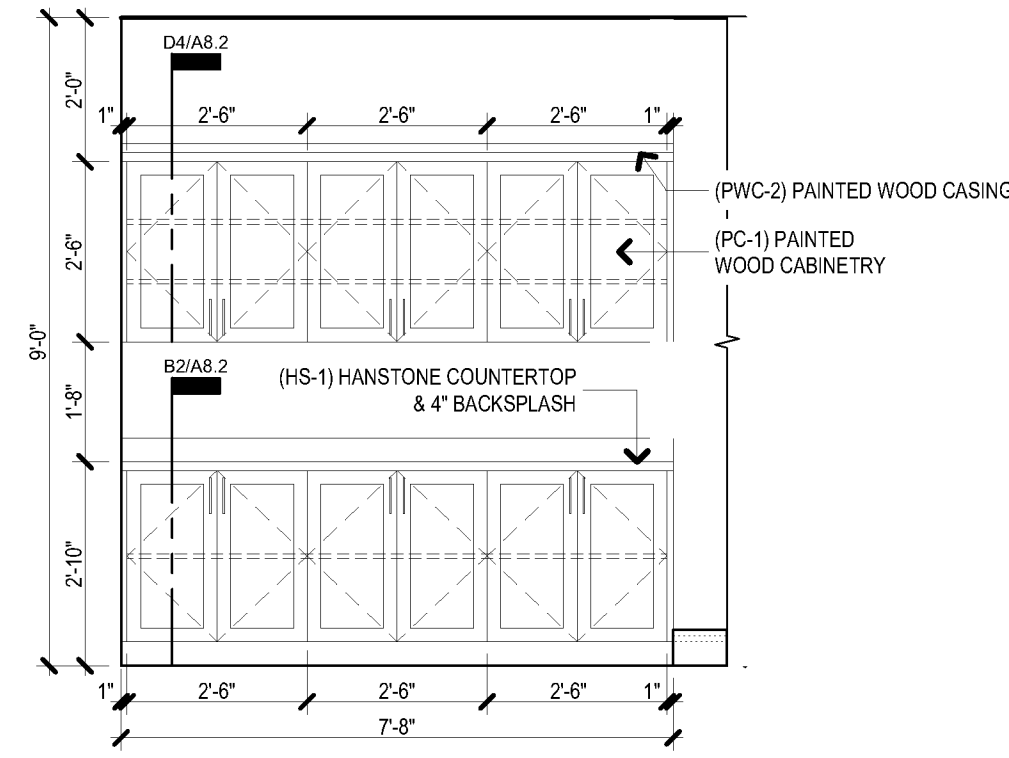


E4 715 MULTIPURPOSE  
SCALE: 3/8" = 1'-0"

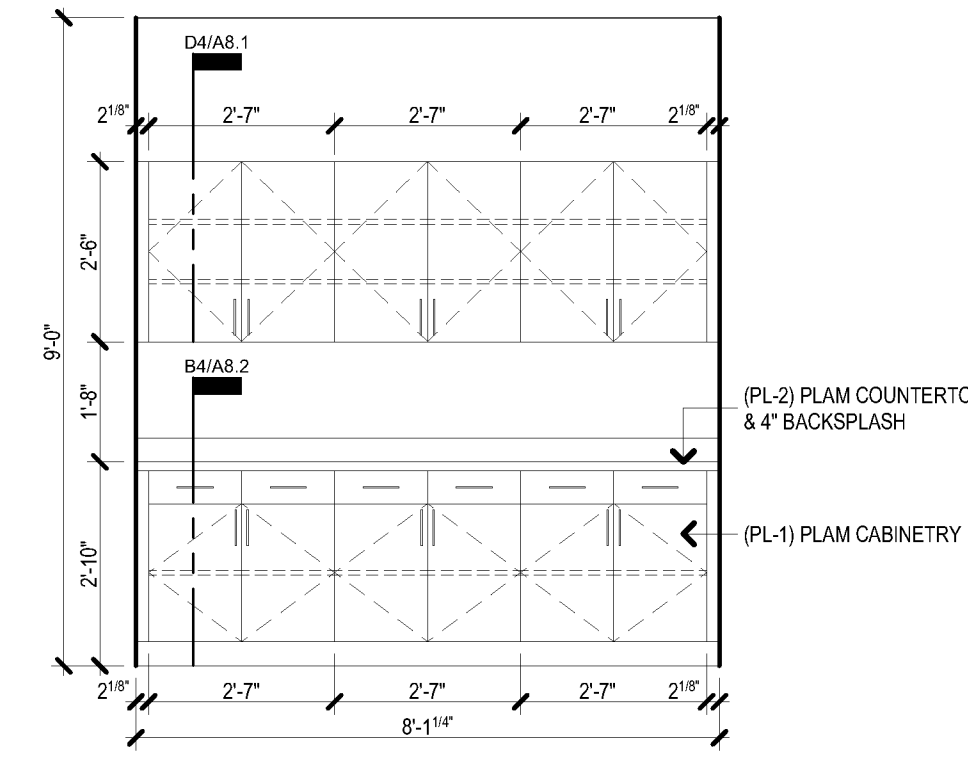


E5 721 WORK  
SCALE: 3/8" = 1'-0"

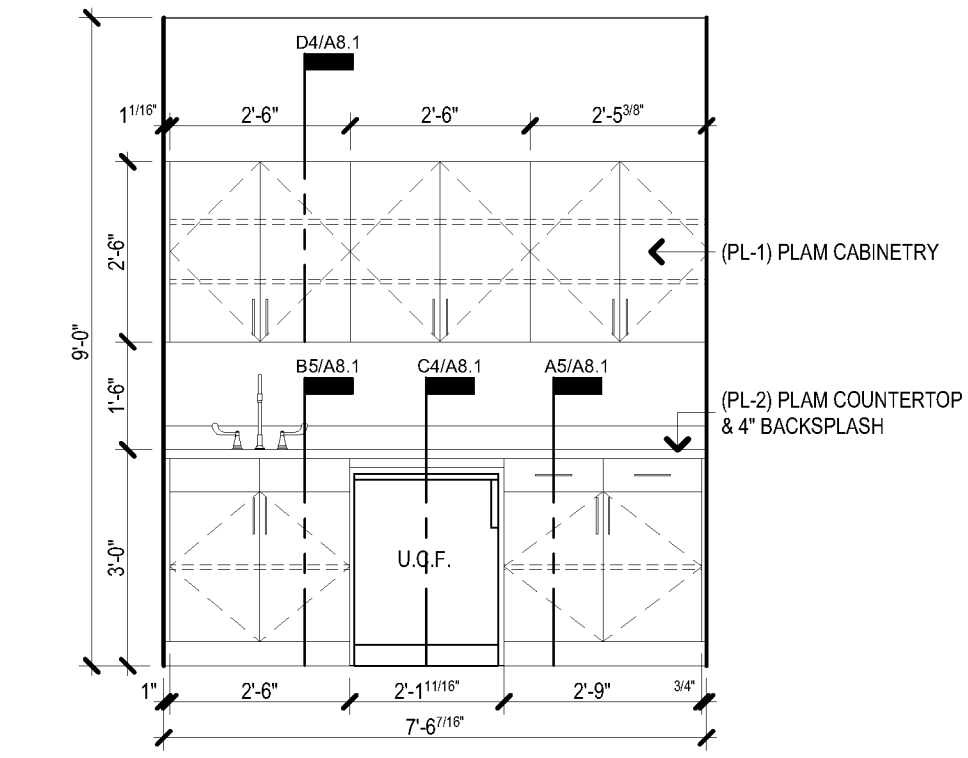


E6 722 MED.  
SCALE: 3/8" = 1'-0"

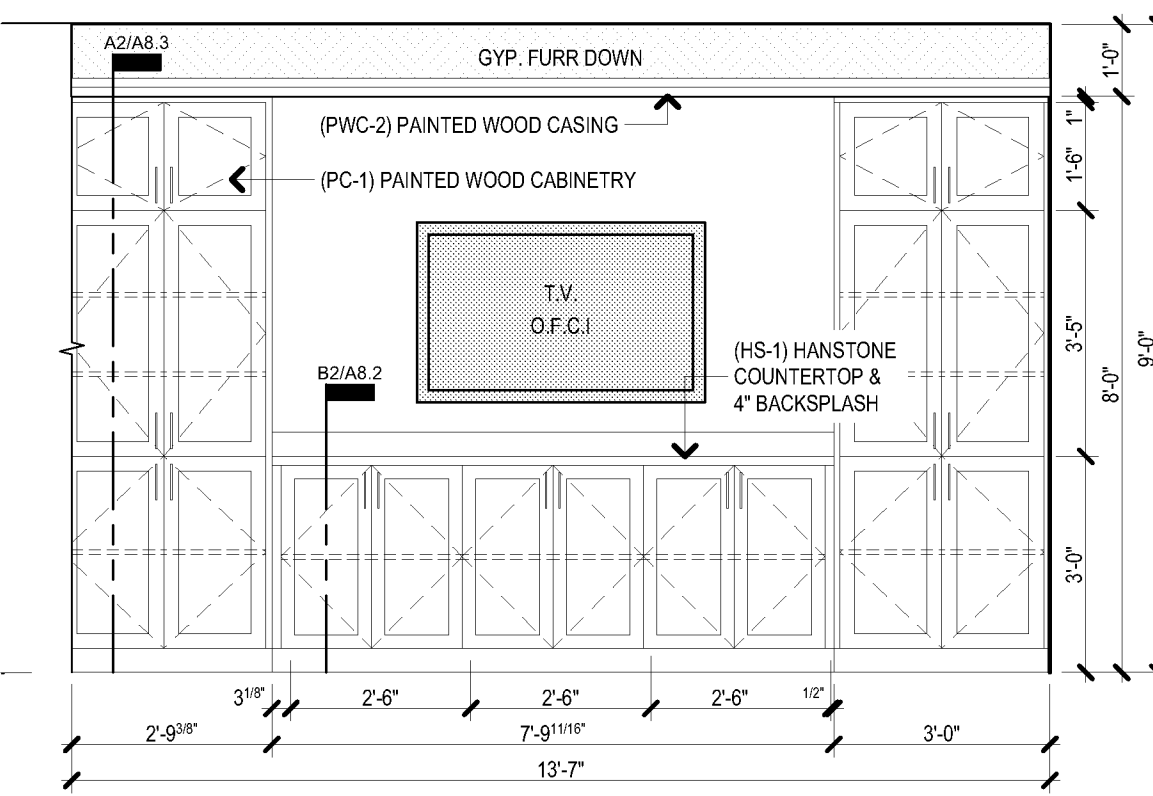


D1 723 LIBRARY/ MEDIA  
SCALE: 3/8" = 1'-0"

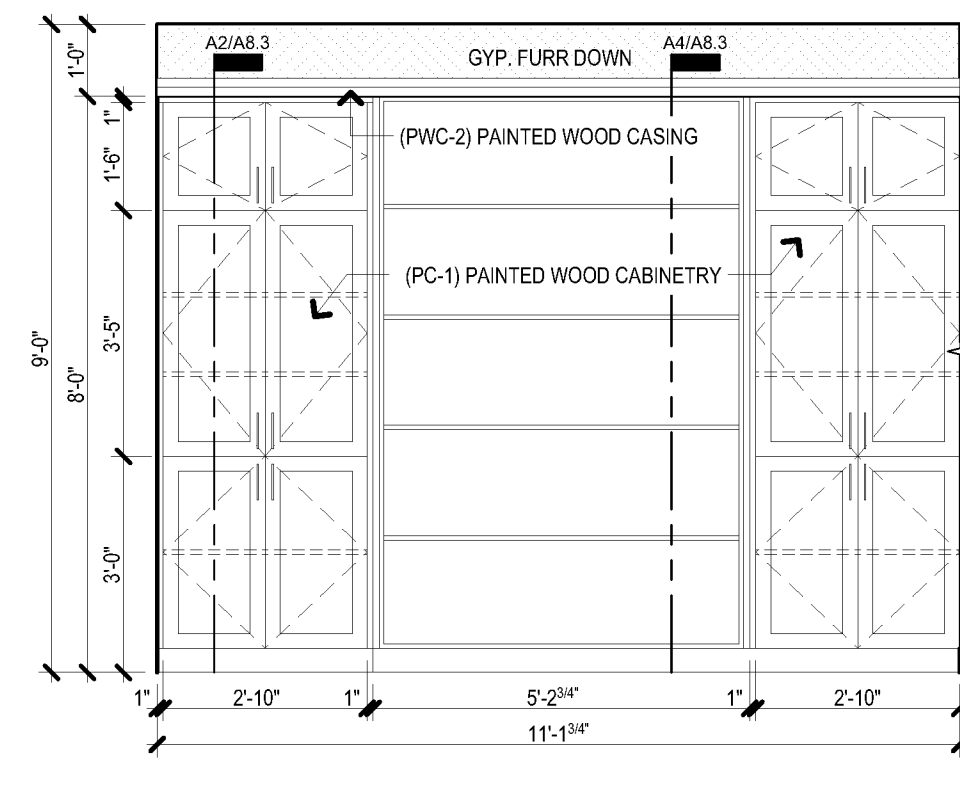


D2 723 & 928 LIBRARY  
SCALE: 3/8" = 1'-0"

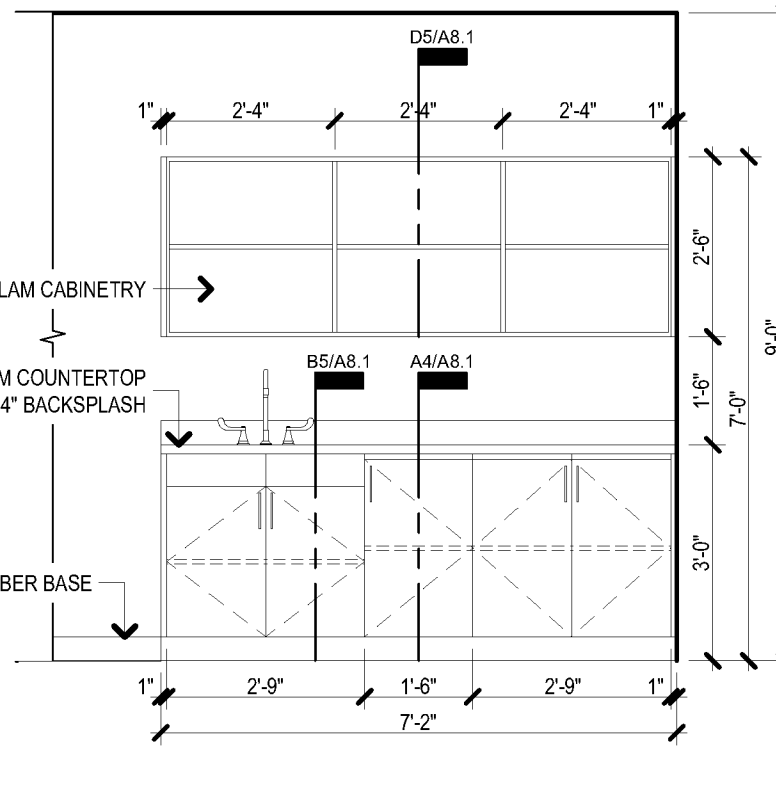


D3 730 LAUNDRY  
SCALE: 3/8" = 1'-0"

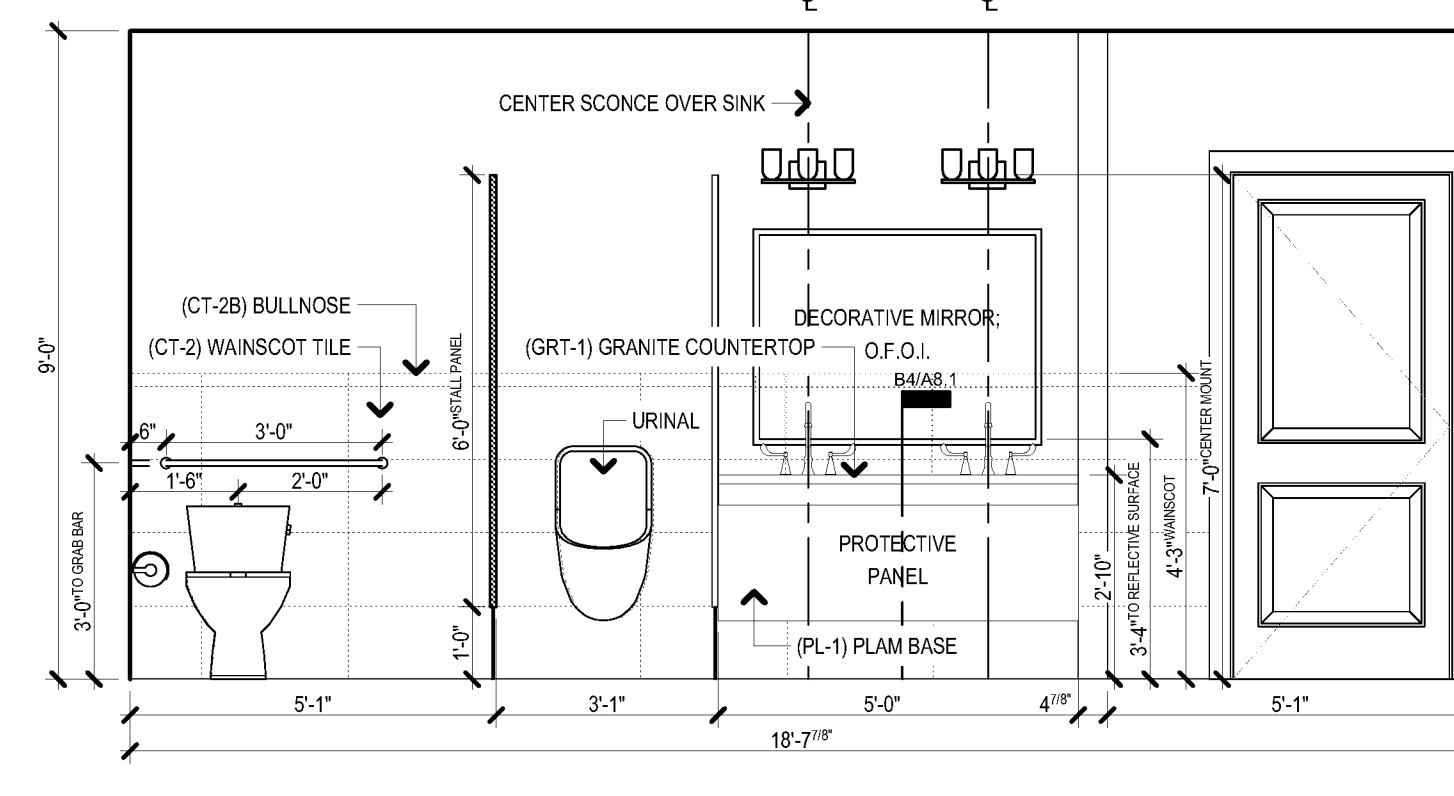


D4 740 MEN'S ROOM  
SCALE: 3/8" = 1'-0"

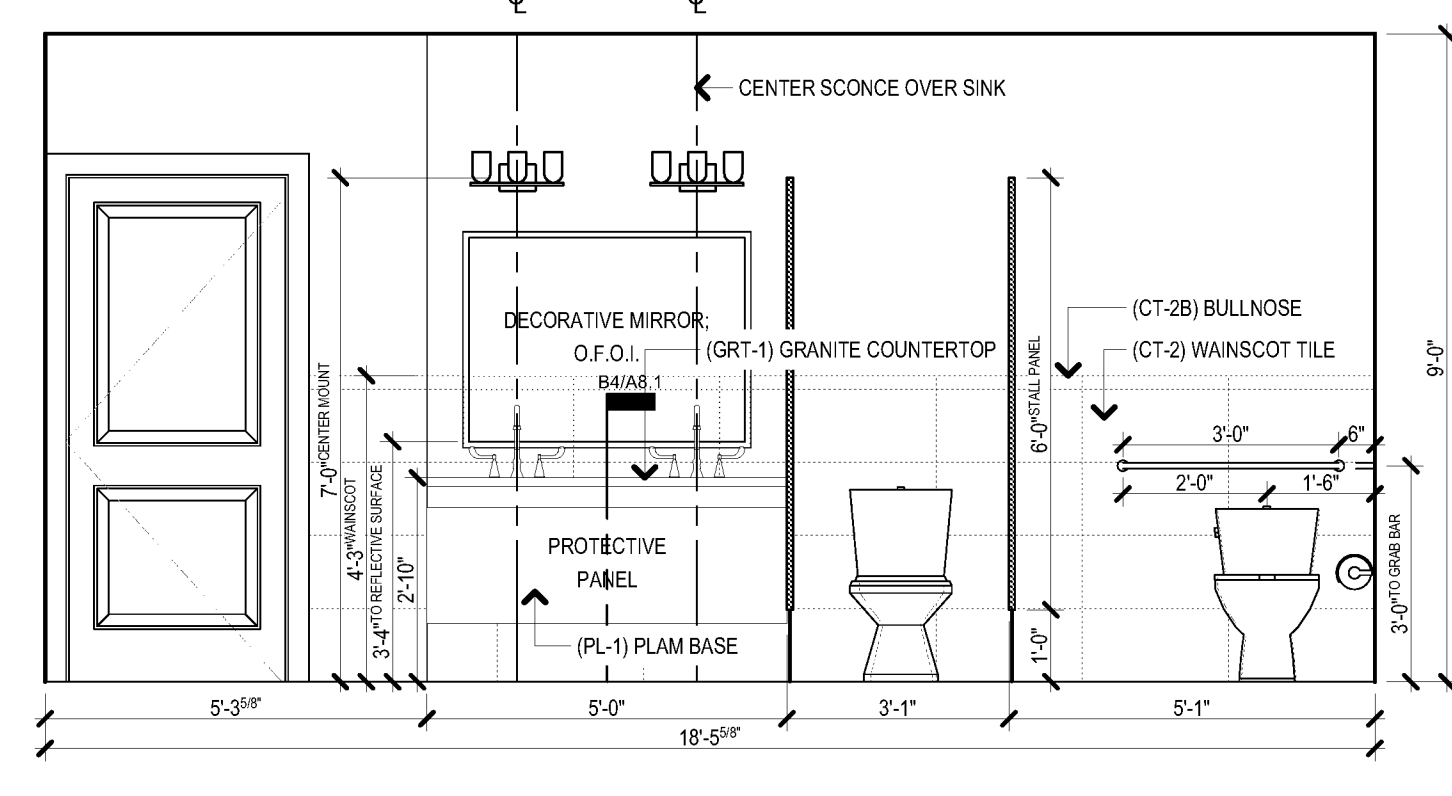


D5 741 WOMEN'S ROOM  
SCALE: 3/8" = 1'-0"

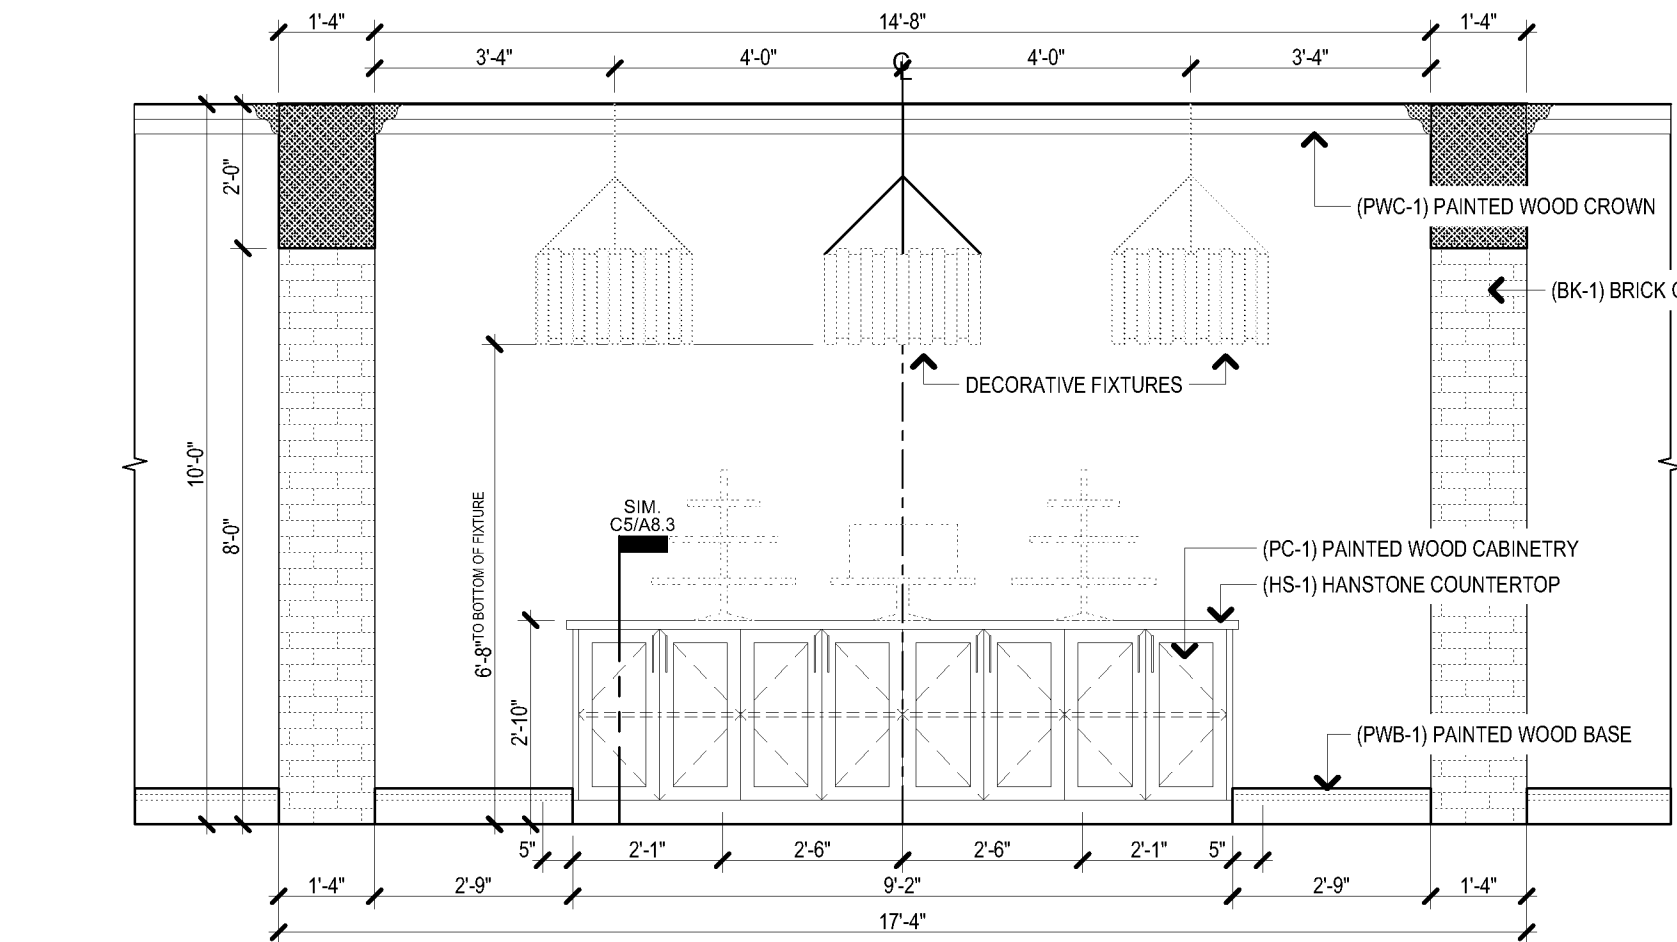


C1 742 DINING ROOM  
SCALE: 3/8" = 1'-0"

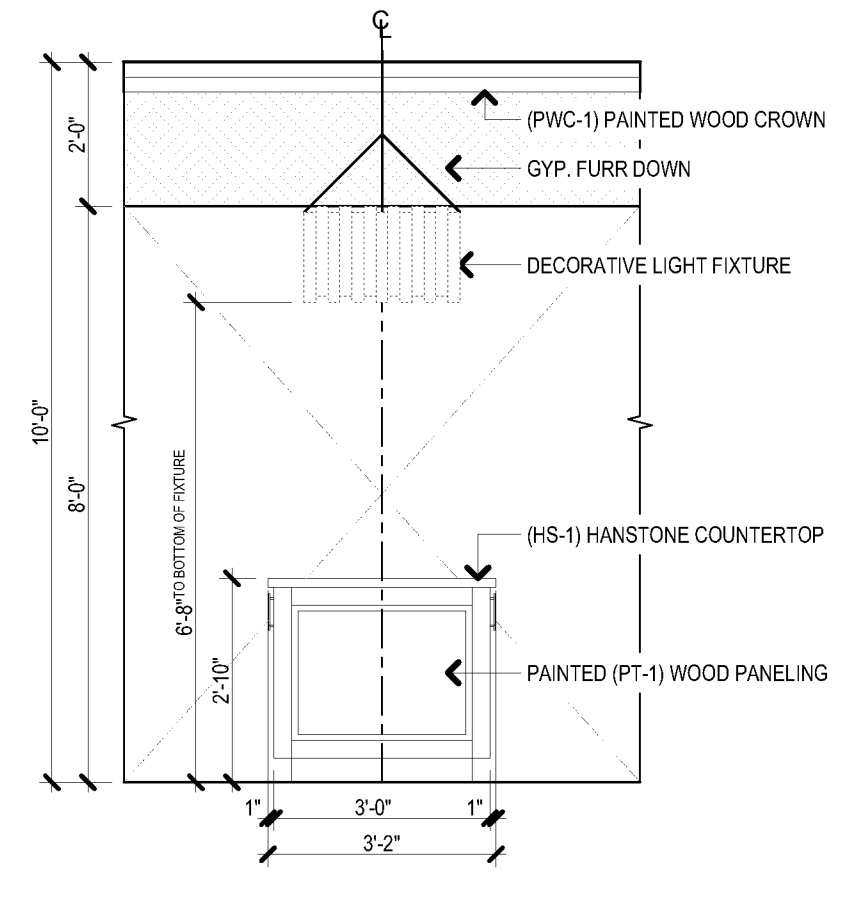


C2 742 DINING ROOM  
SCALE: 3/8" = 1'-0"

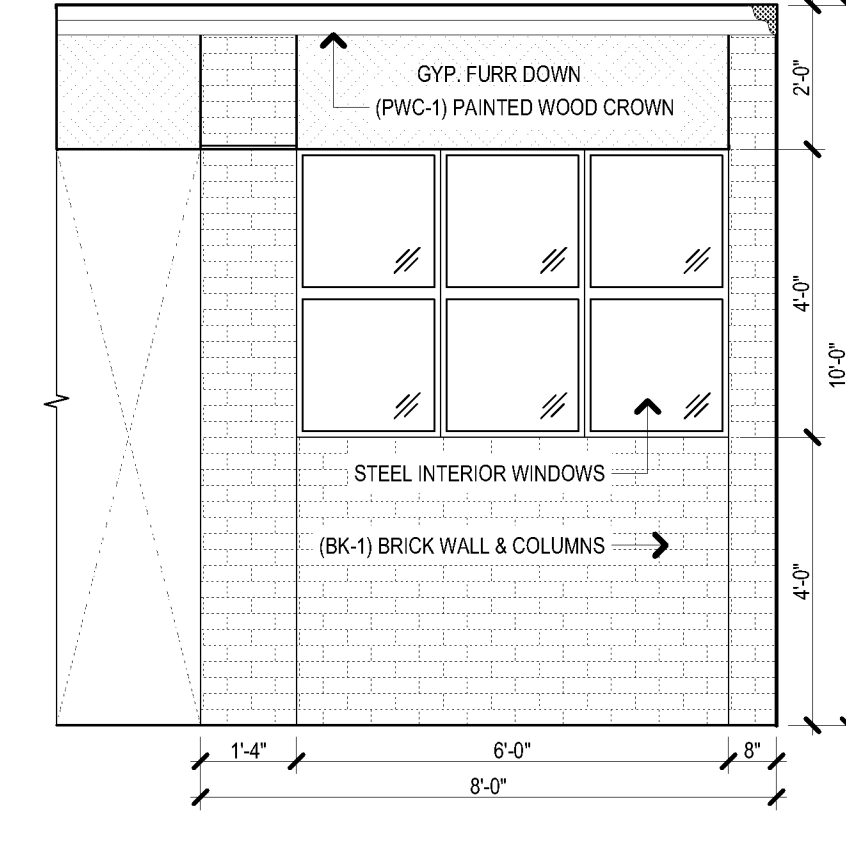

C3 742 DINING ROOM  
SCALE: 3/8" = 1'-0"

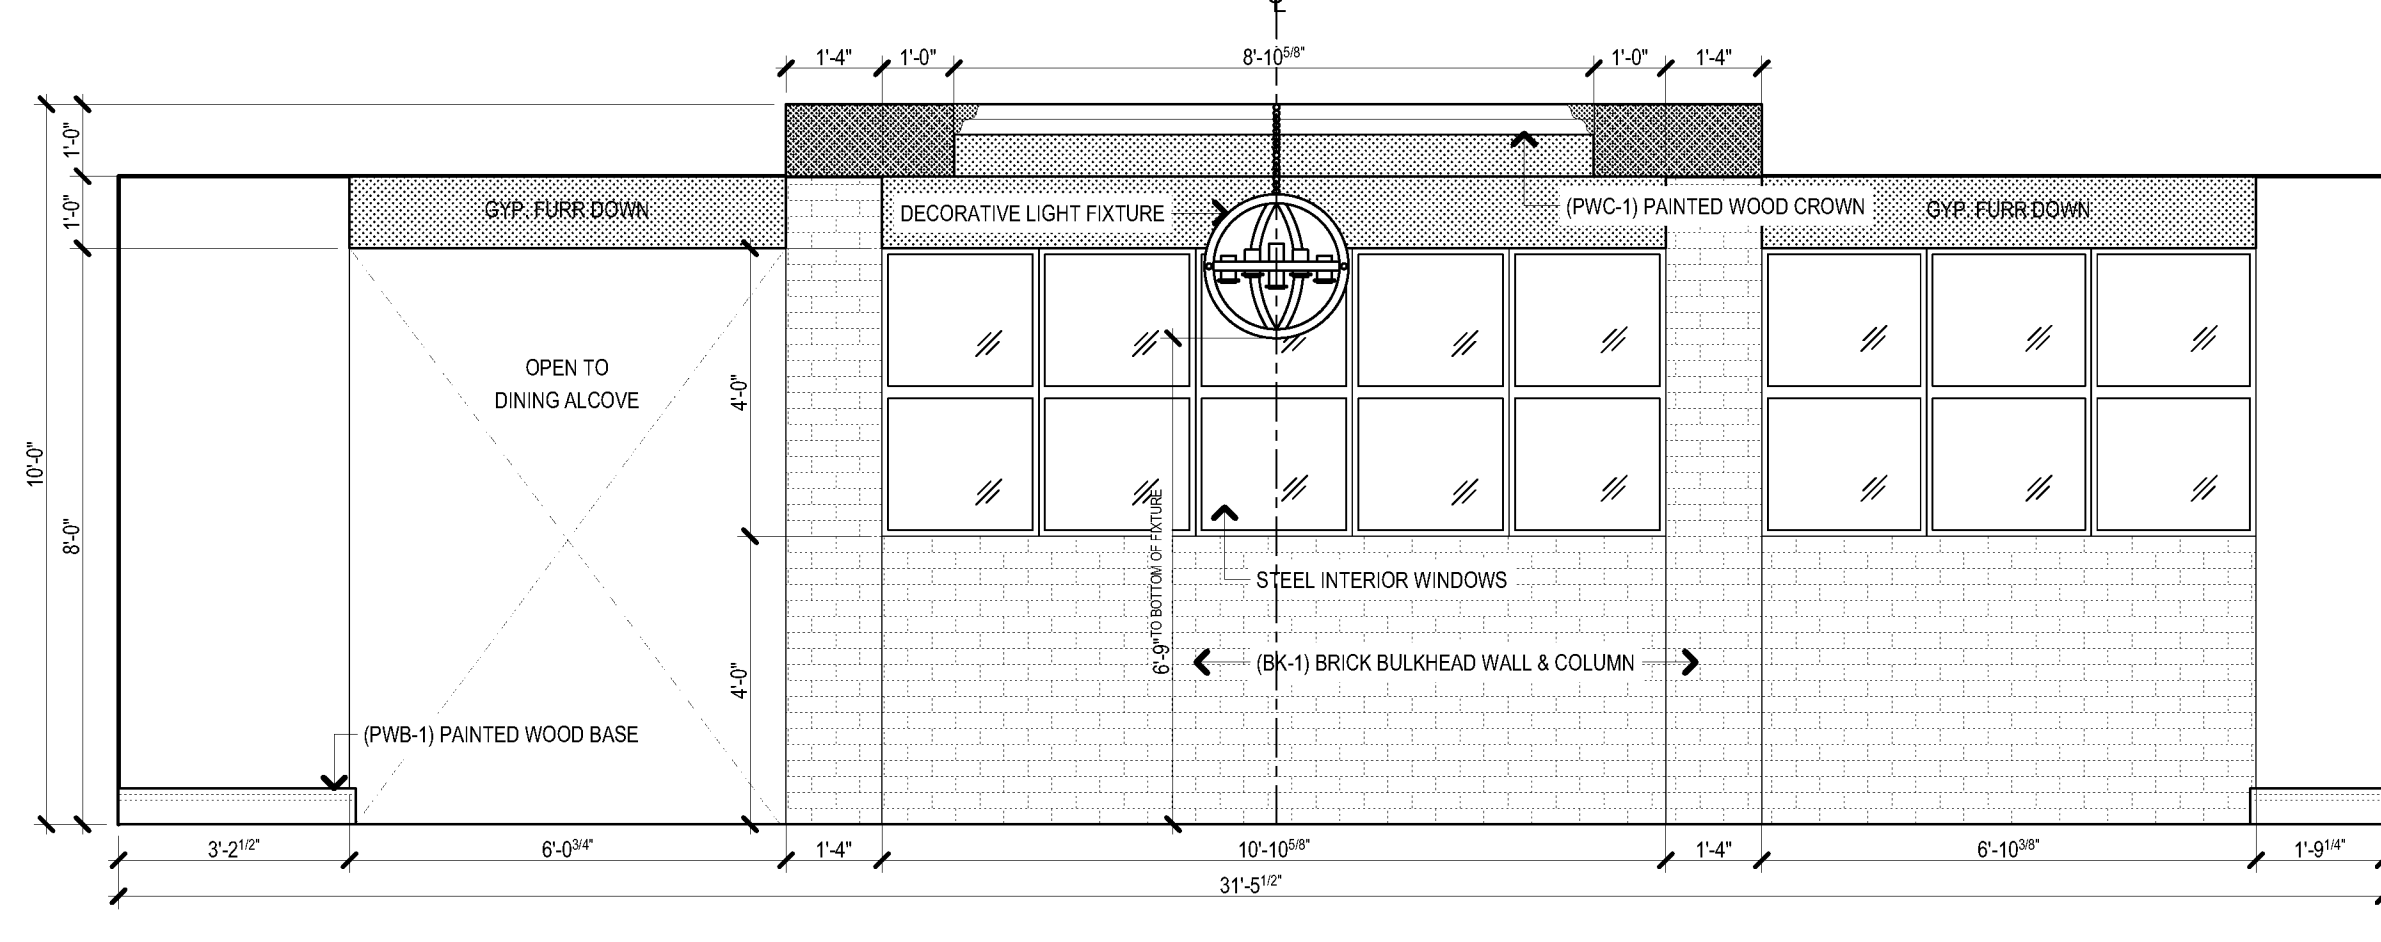

C4 745 LOUNGE  
SCALE: 3/8" = 1'-0"

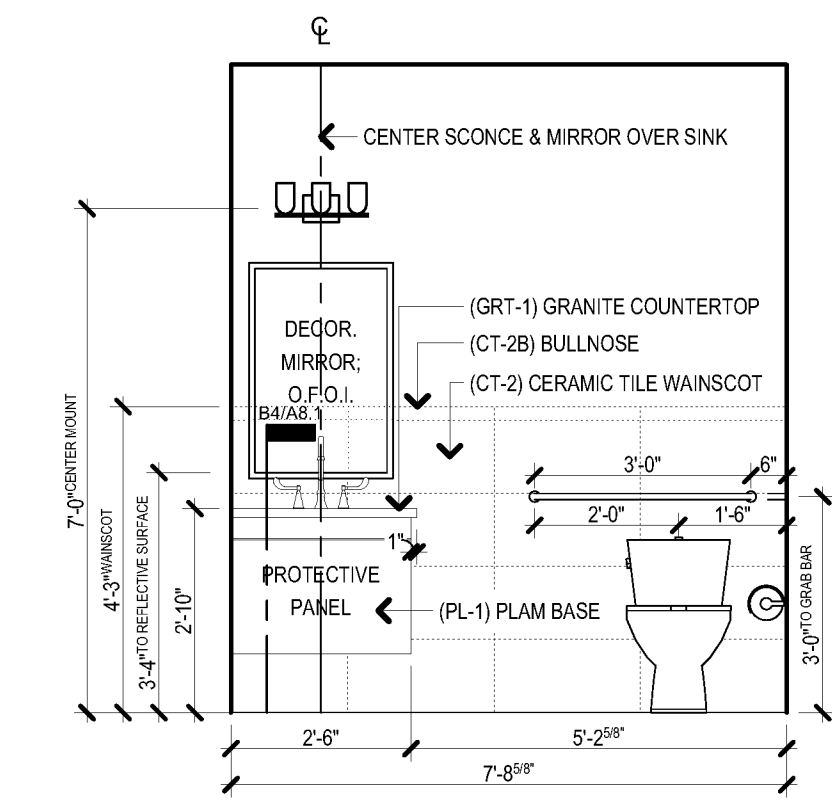

B1 TYP. SINGLE TOILET  
SCALE: 3/8" = 1'-0"

BIM Server: SERVER2015 - BIM Server 19/14017 Concordia Baton Rouge | Ver. 19.001 | Thursday, March 31, 2016 | 8:53 PM



**pi architects**  
3500 Jefferson St. Suite 303  
Austin, TX 78731  
P: (512) 231-1910  
F: (512) 231-1950  
www.piarch.com

architecture + master planning  
interiors + landscape architecture



03/31/2016

**WATERSTONE AT BATON ROUGE  
ASSISTED LIVING & MEMORY CARE**

SIEGEN LANE  
BATON ROUGE, LA 70810

ISSUE:  
PERMIT SET

©2016 PI ARCHITECTS, INC.

REVISIONS:

DATE:  
03/31/2016  
PROJECT NUMBER:  
14017  
SHEET TITLE:  
1ST FLOOR AL  
INTERIOR  
ELEVATIONS  
SHEET:  
A7.2