




**E1 800 PRIVATE DINING** SCALE: 3/8" = 1'-0"  
**E2 801 & 802 TOILET** SCALE: 3/8" = 1'-0"  
**E3 804 SPA** SCALE: 3/8" = 1'-0"  
**E4 804 SPA** SCALE: 3/8" = 1'-0"  
**E5 804 SPA** SCALE: 3/8" = 1'-0"  
**E6 804 SPA** SCALE: 3/8" = 1'-0"

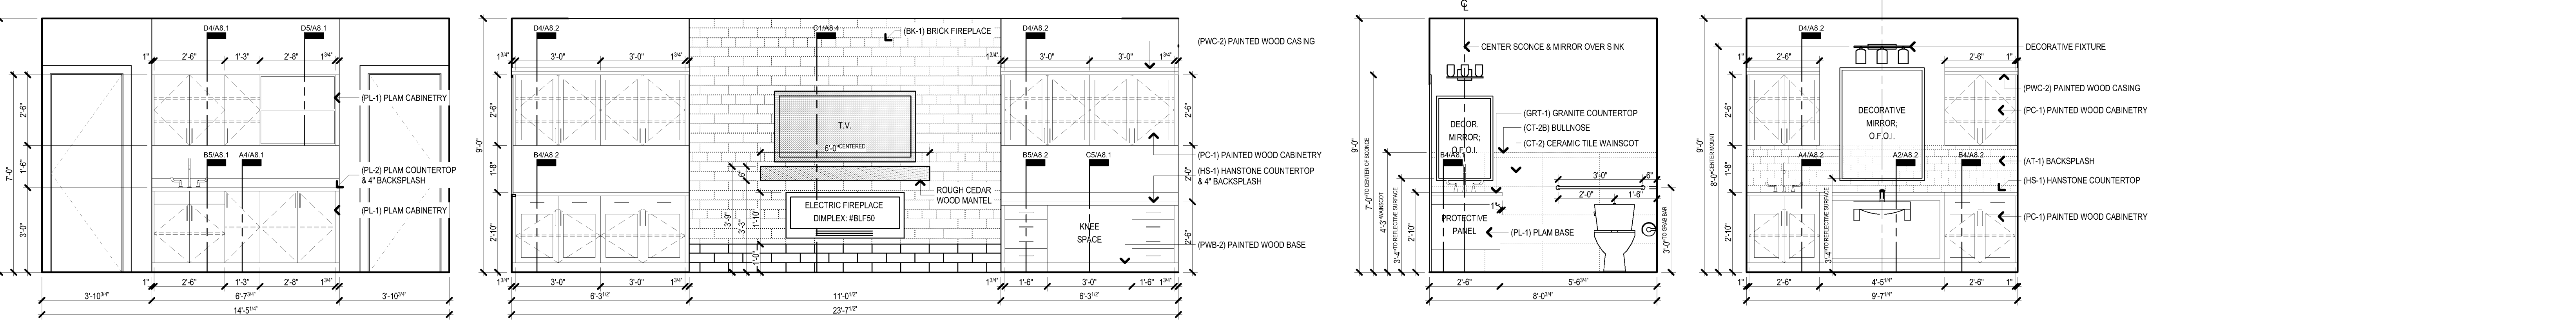


**D1 805 LAUNDRY** SCALE: 3/8" = 1'-0"  
**D2 809 & 827 LIVING ROOM** SCALE: 3/8" = 1'-0"  
**D3 811 & 825 TOILET** SCALE: 3/8" = 1'-0"  
**D4 812 BEAUTY** SCALE: 3/8" = 1'-0"

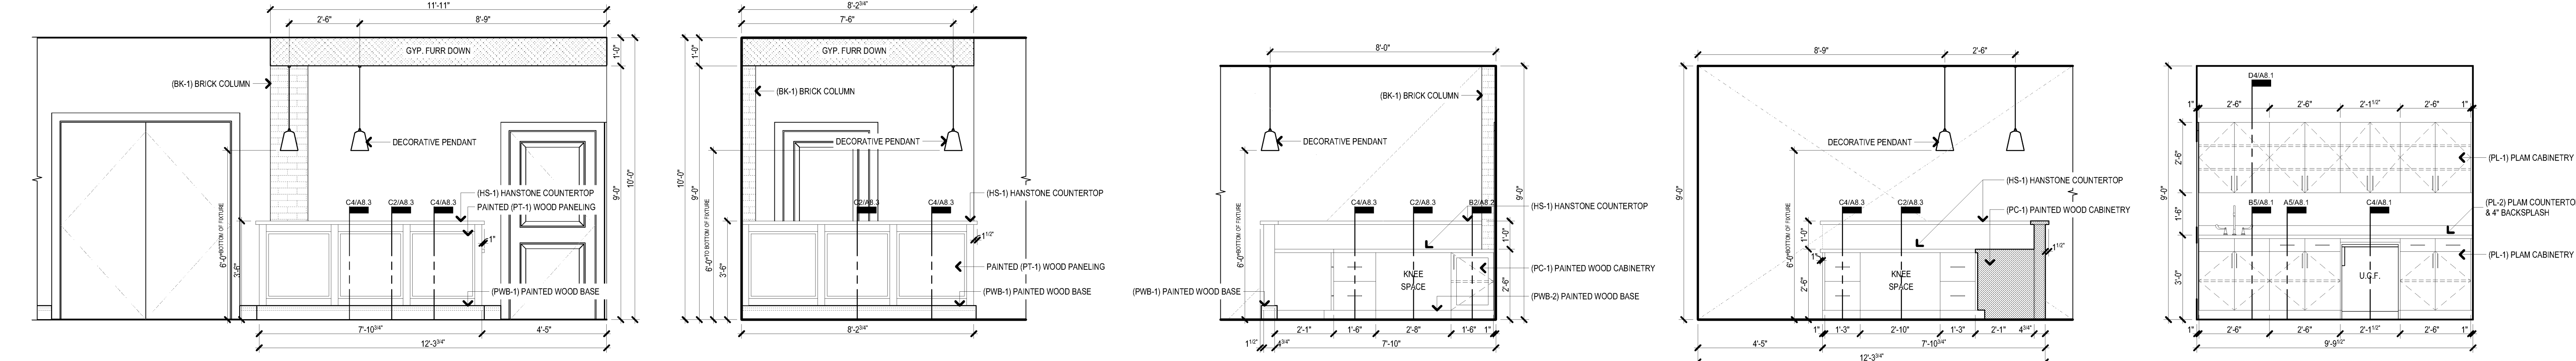

**C1 814 & 822 ATTEND.** SCALE: 3/8" = 1'-0"  
**C2 814 & 822 ATTEND.** SCALE: 3/8" = 1'-0"  
**C3 814 & 822 ATTEND.** SCALE: 3/8" = 1'-0"  
**C4 814 & 822 ATTEND.** SCALE: 3/8" = 1'-0"  
**C5 815 MED.** SCALE: 3/8" = 1'-0"

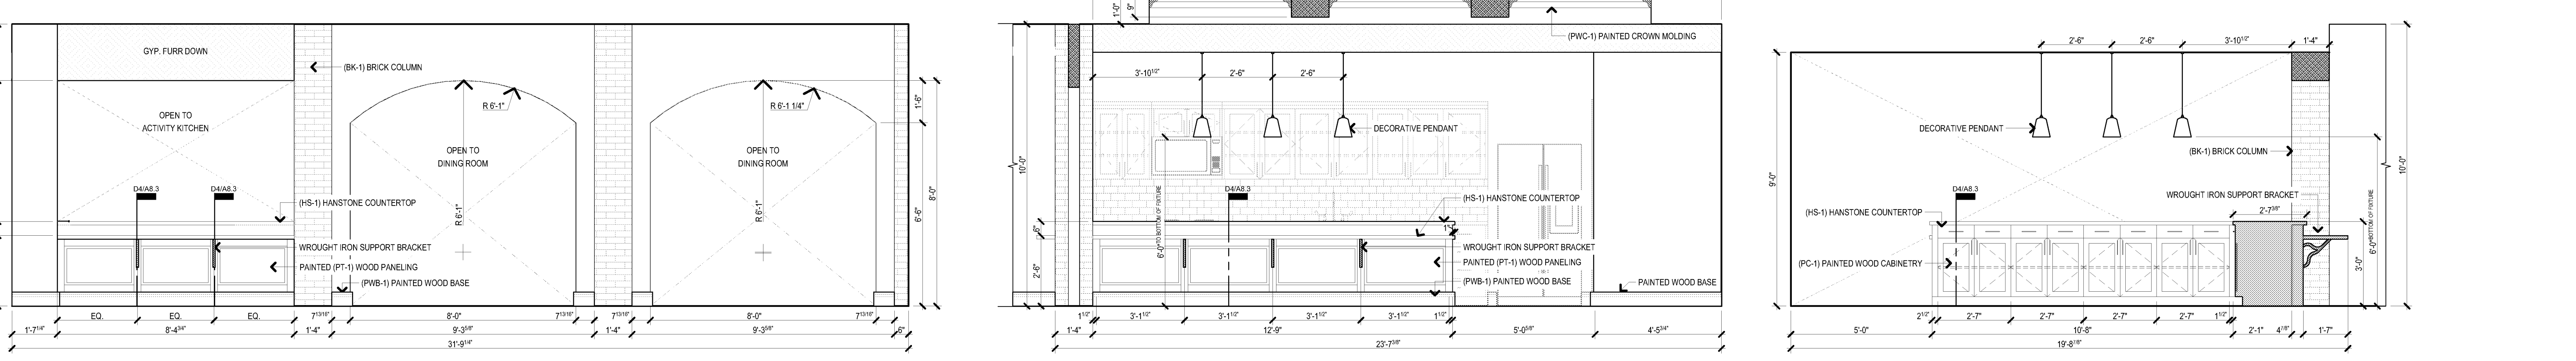

**B1 319A ACTIVITY KITCHEN** SCALE: 3/8" = 1'-0"  
**B3 319A ACTIVITY KITCHEN** SCALE: 3/8" = 1'-0"  
**B5 818 ACTIVITY KITCHEN** SCALE: 3/8" = 1'-0"

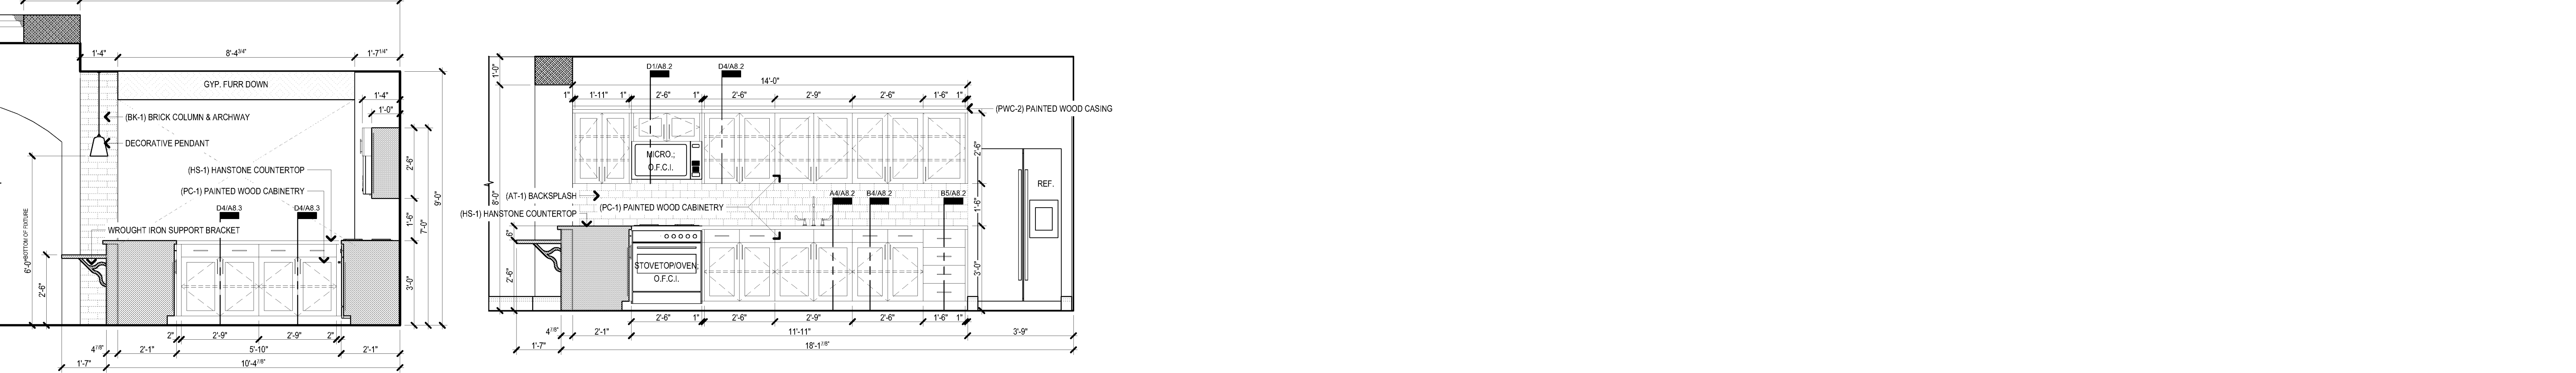

**A1 818 ACTIVITY KITCHEN** SCALE: 3/8" = 1'-0"  
**A2 818 ACTIVITY KITCHEN** SCALE: 3/8" = 1'-0"

BIM Server: SERVER2015 - BIM Server 19/14017 Concordia Baton Rouge | Ver. 19.001 | Thursday, March 31, 2016 | 8:53 PM