




D5 2'-6" BAR: OPEN SHELVES
SCALE: 1" = 1'-0"

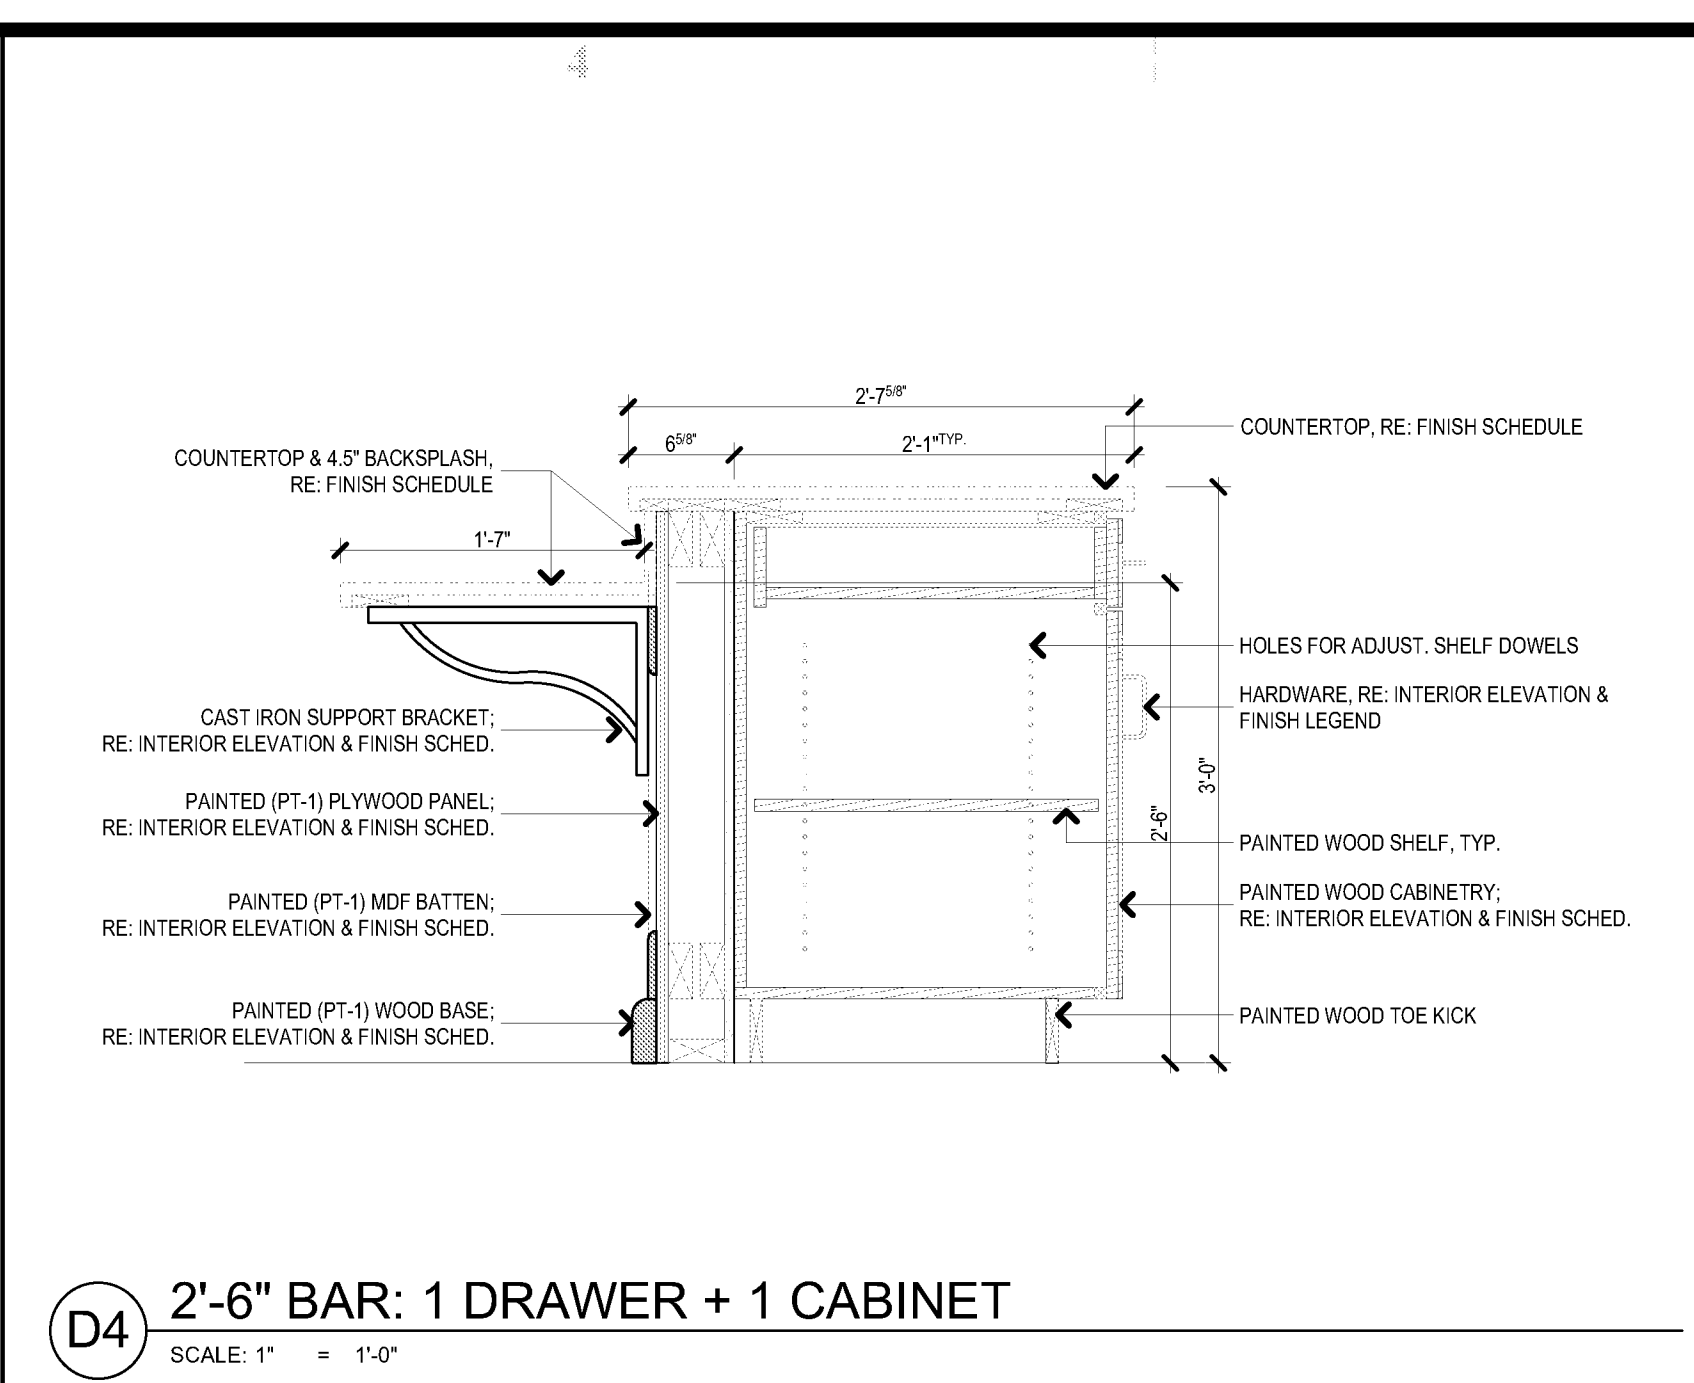


D4 2'-6" BAR: 1 DRAWER + 1 CABINET
SCALE: 1" = 1'-0"

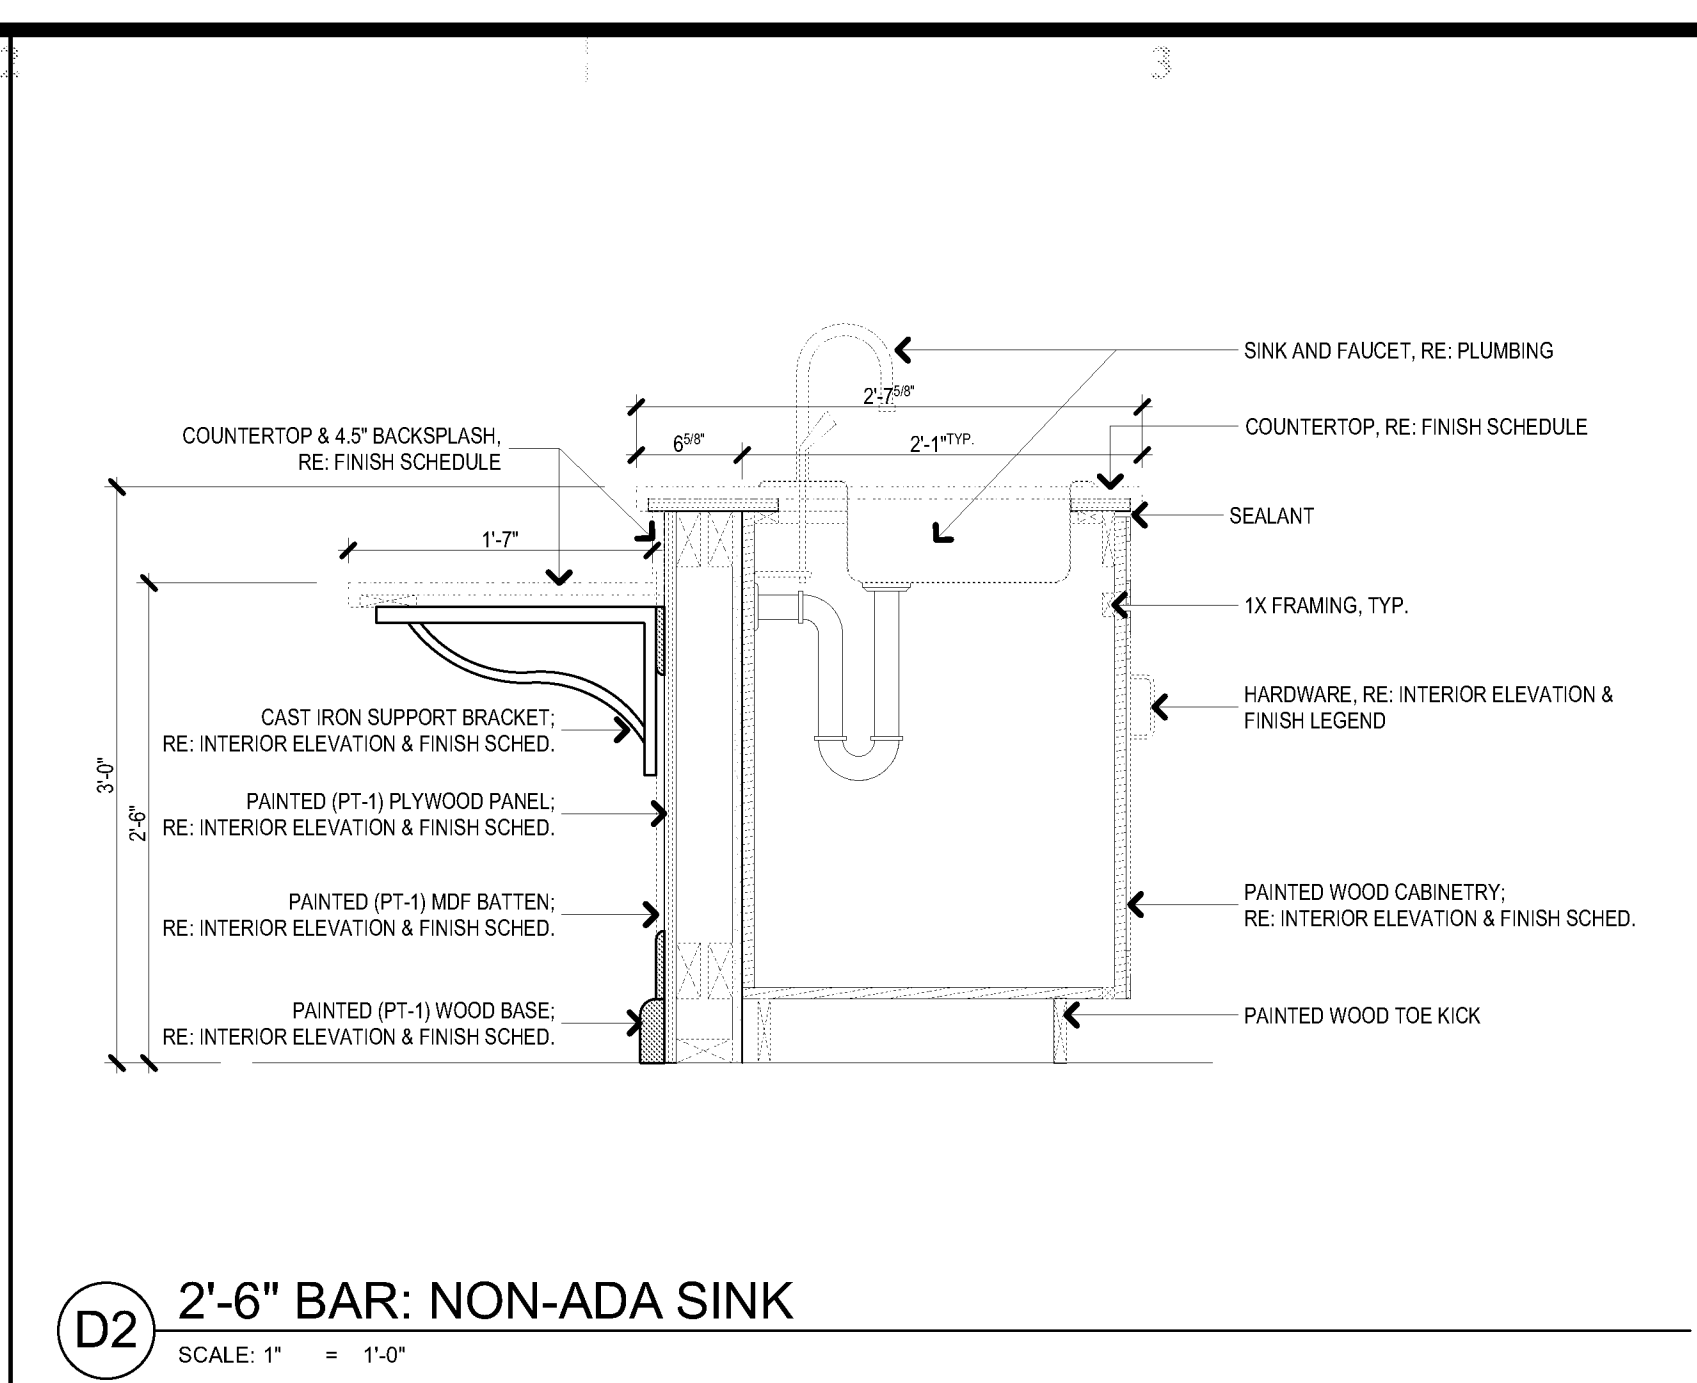


D2 2'-6" BAR: NON-ADA SINK
SCALE: 1" = 1'-0"

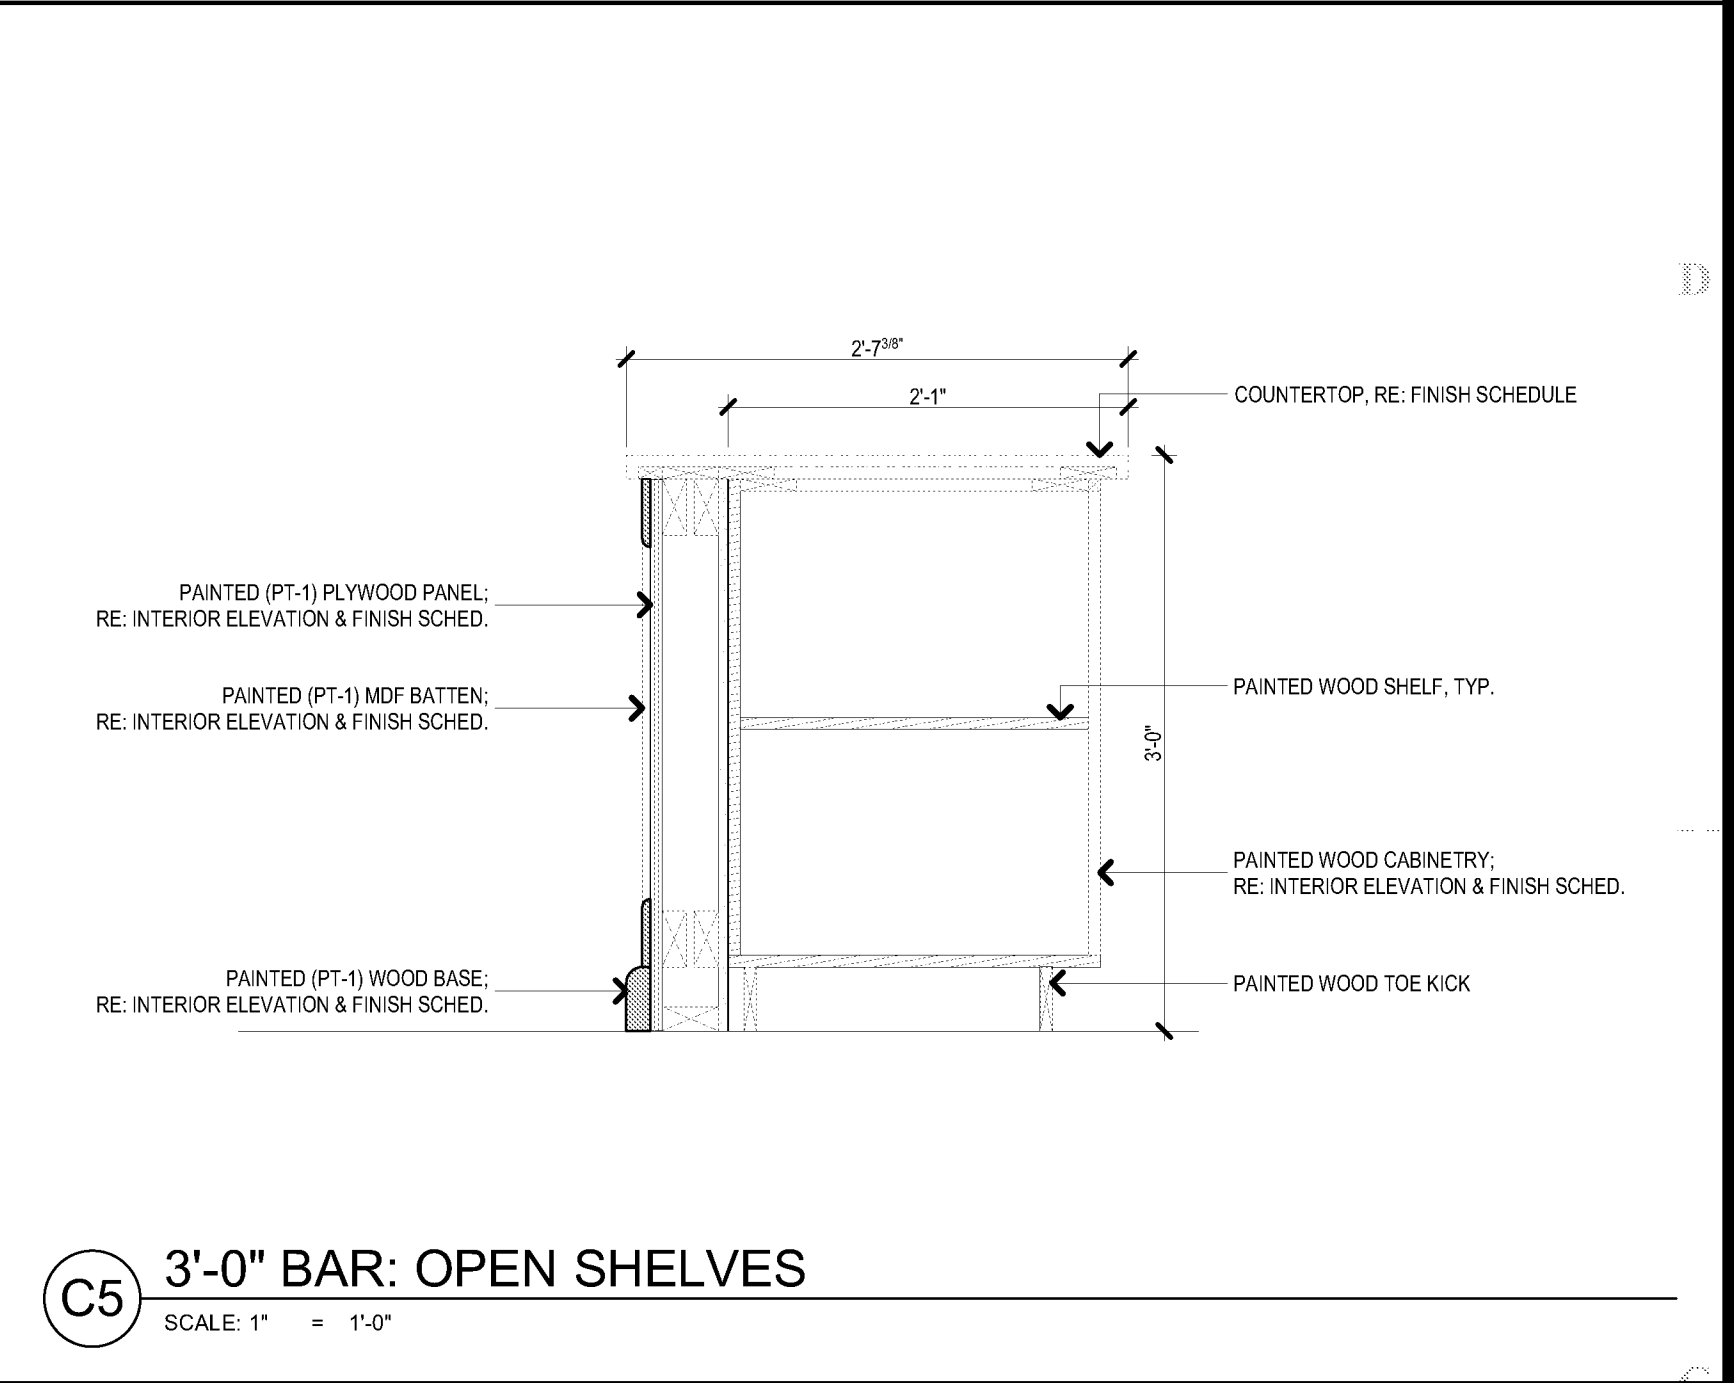


C5 3'-0" BAR: OPEN SHELVES
SCALE: 1" = 1'-0"

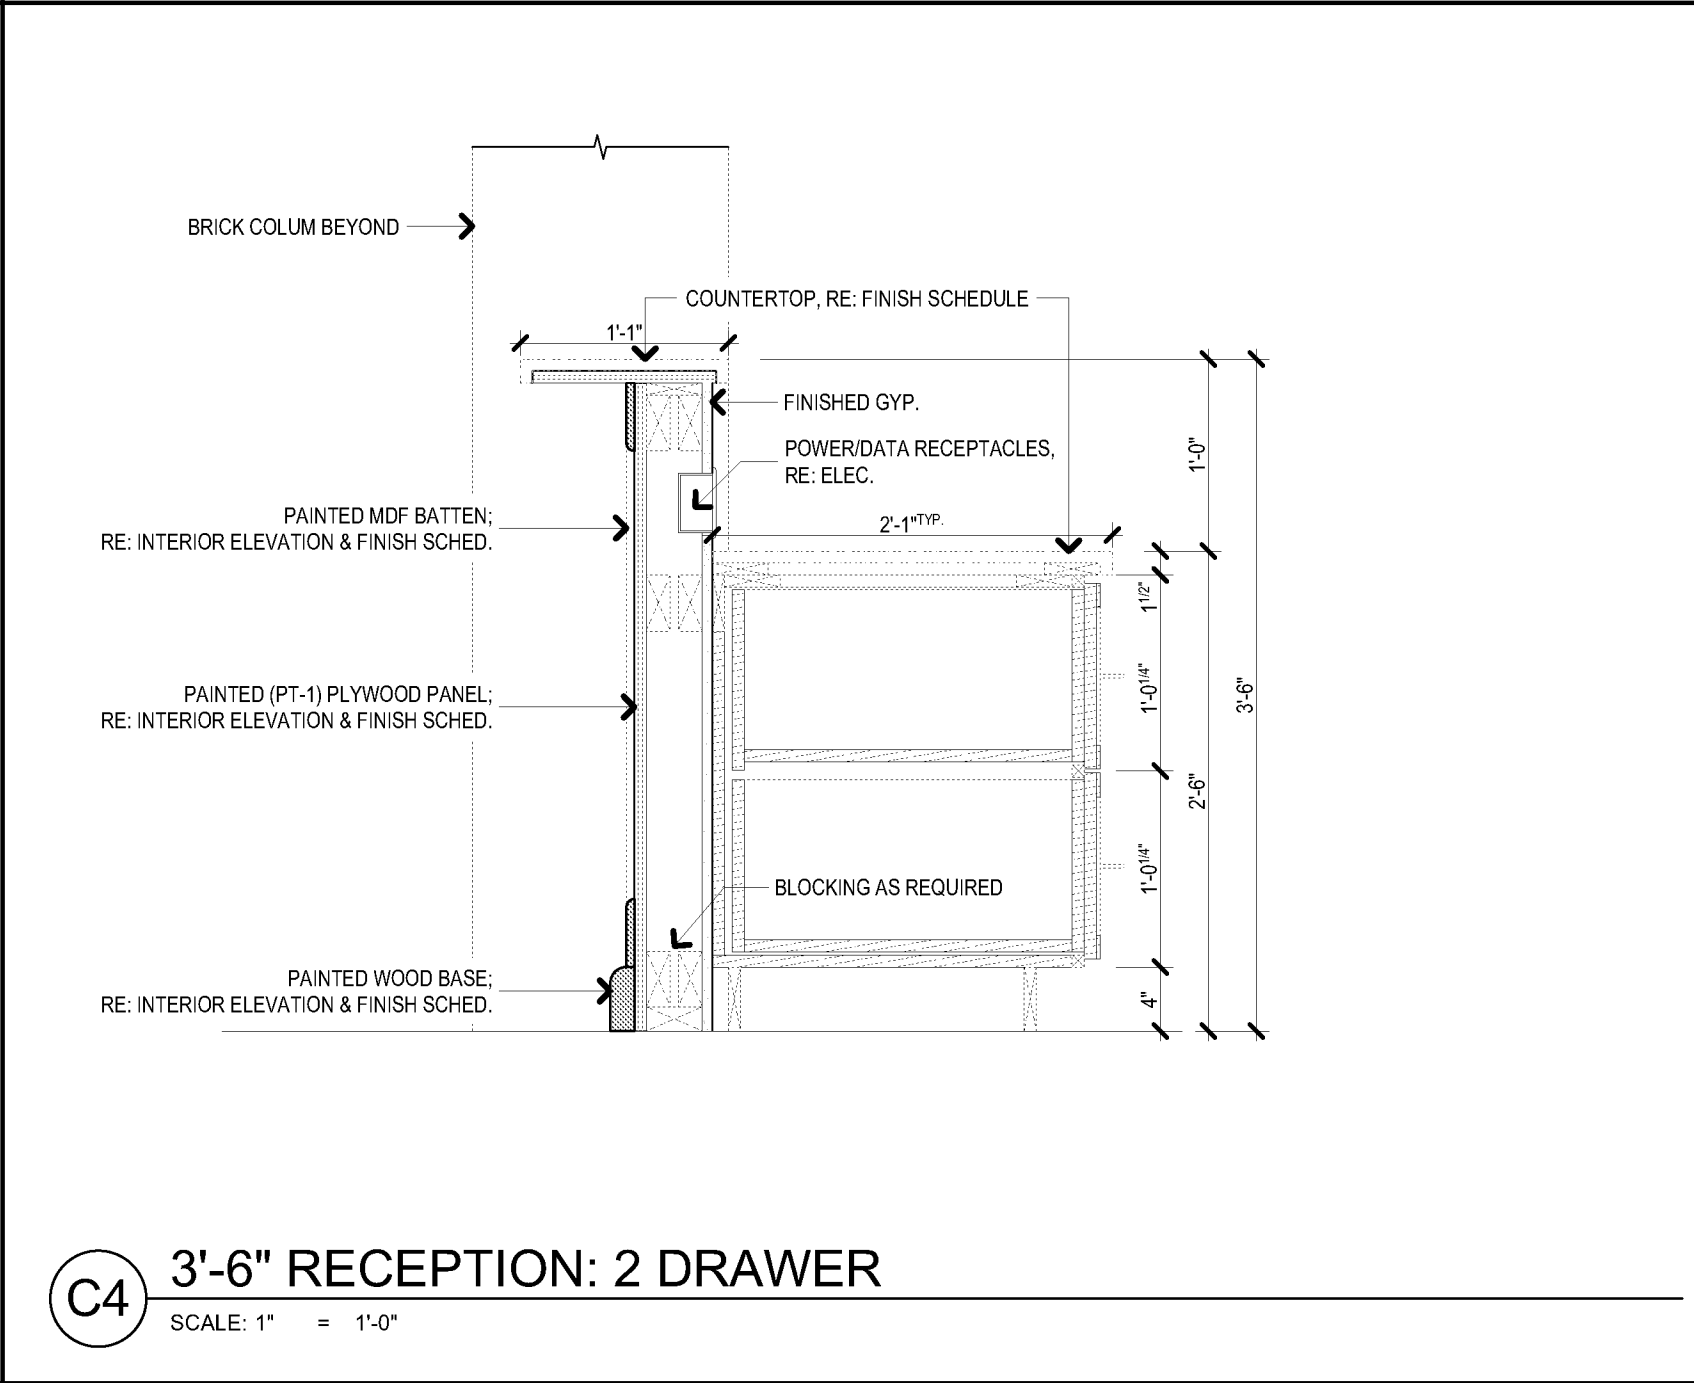


C4 3'-6" RECEPTION: 2 DRAWER
SCALE: 1" = 1'-0"

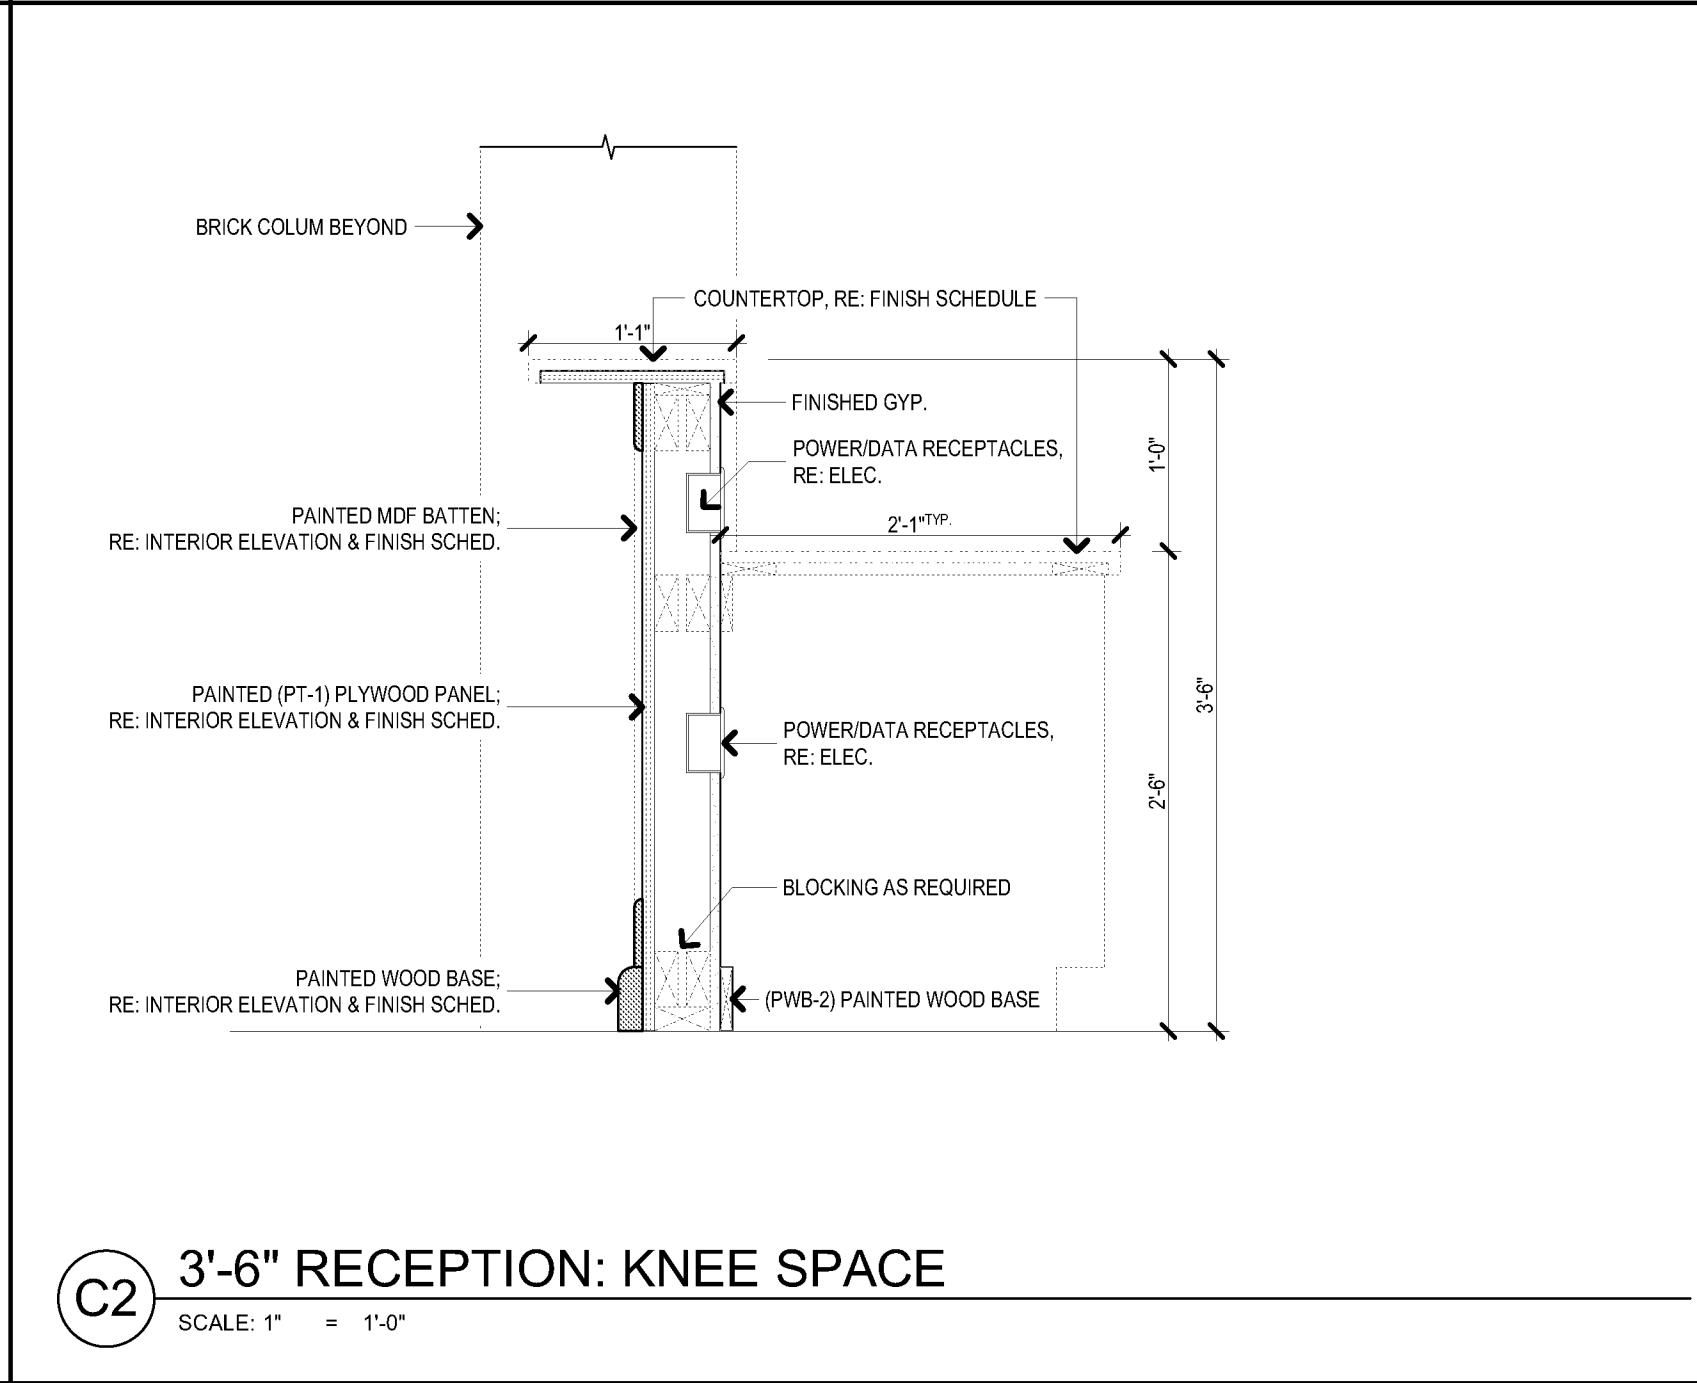


C2 3'-6" RECEPTION: KNEE SPACE
SCALE: 1" = 1'-0"

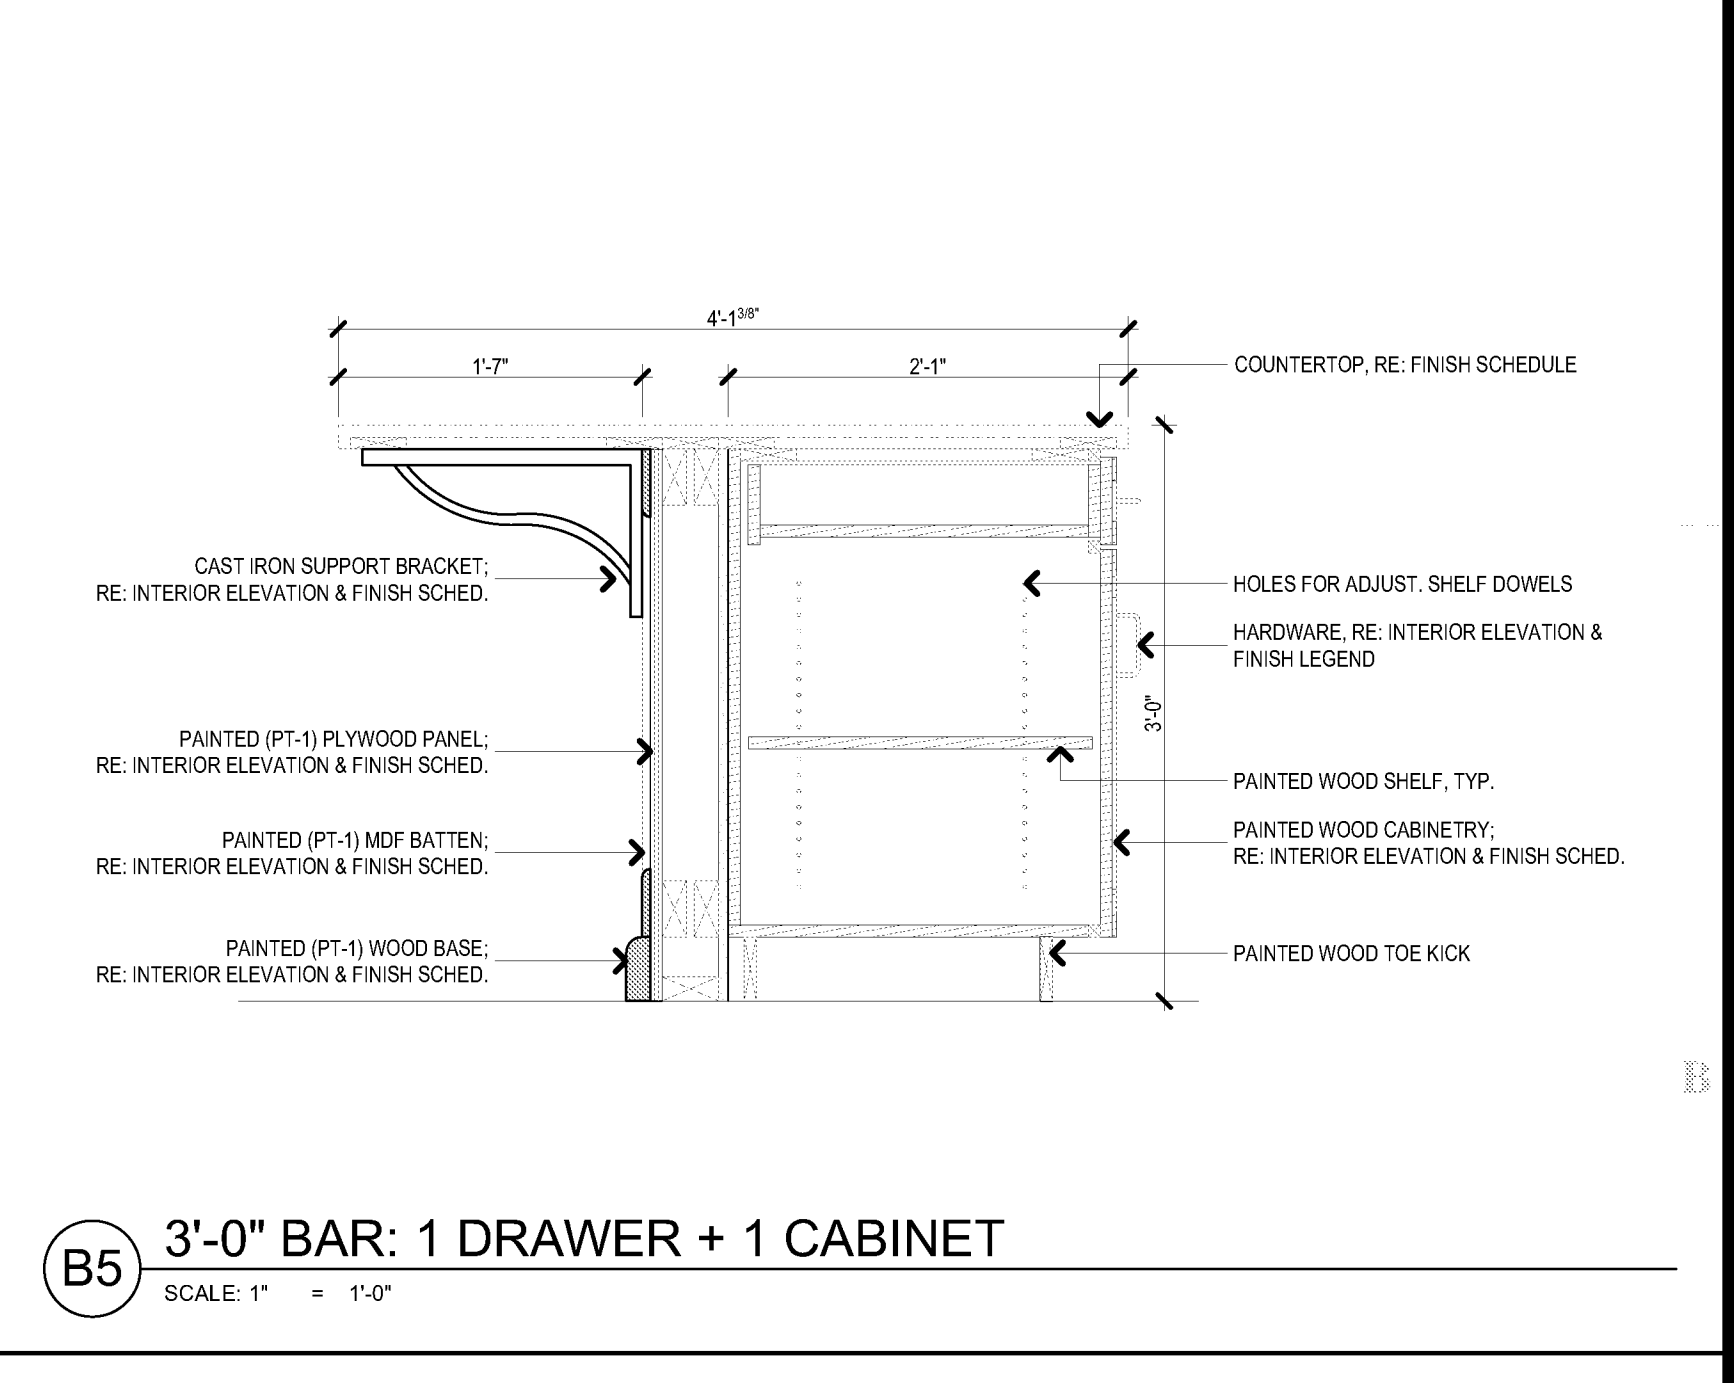


B5 3'-0" BAR: 1 DRAWER + 1 CABINET
SCALE: 1" = 1'-0"

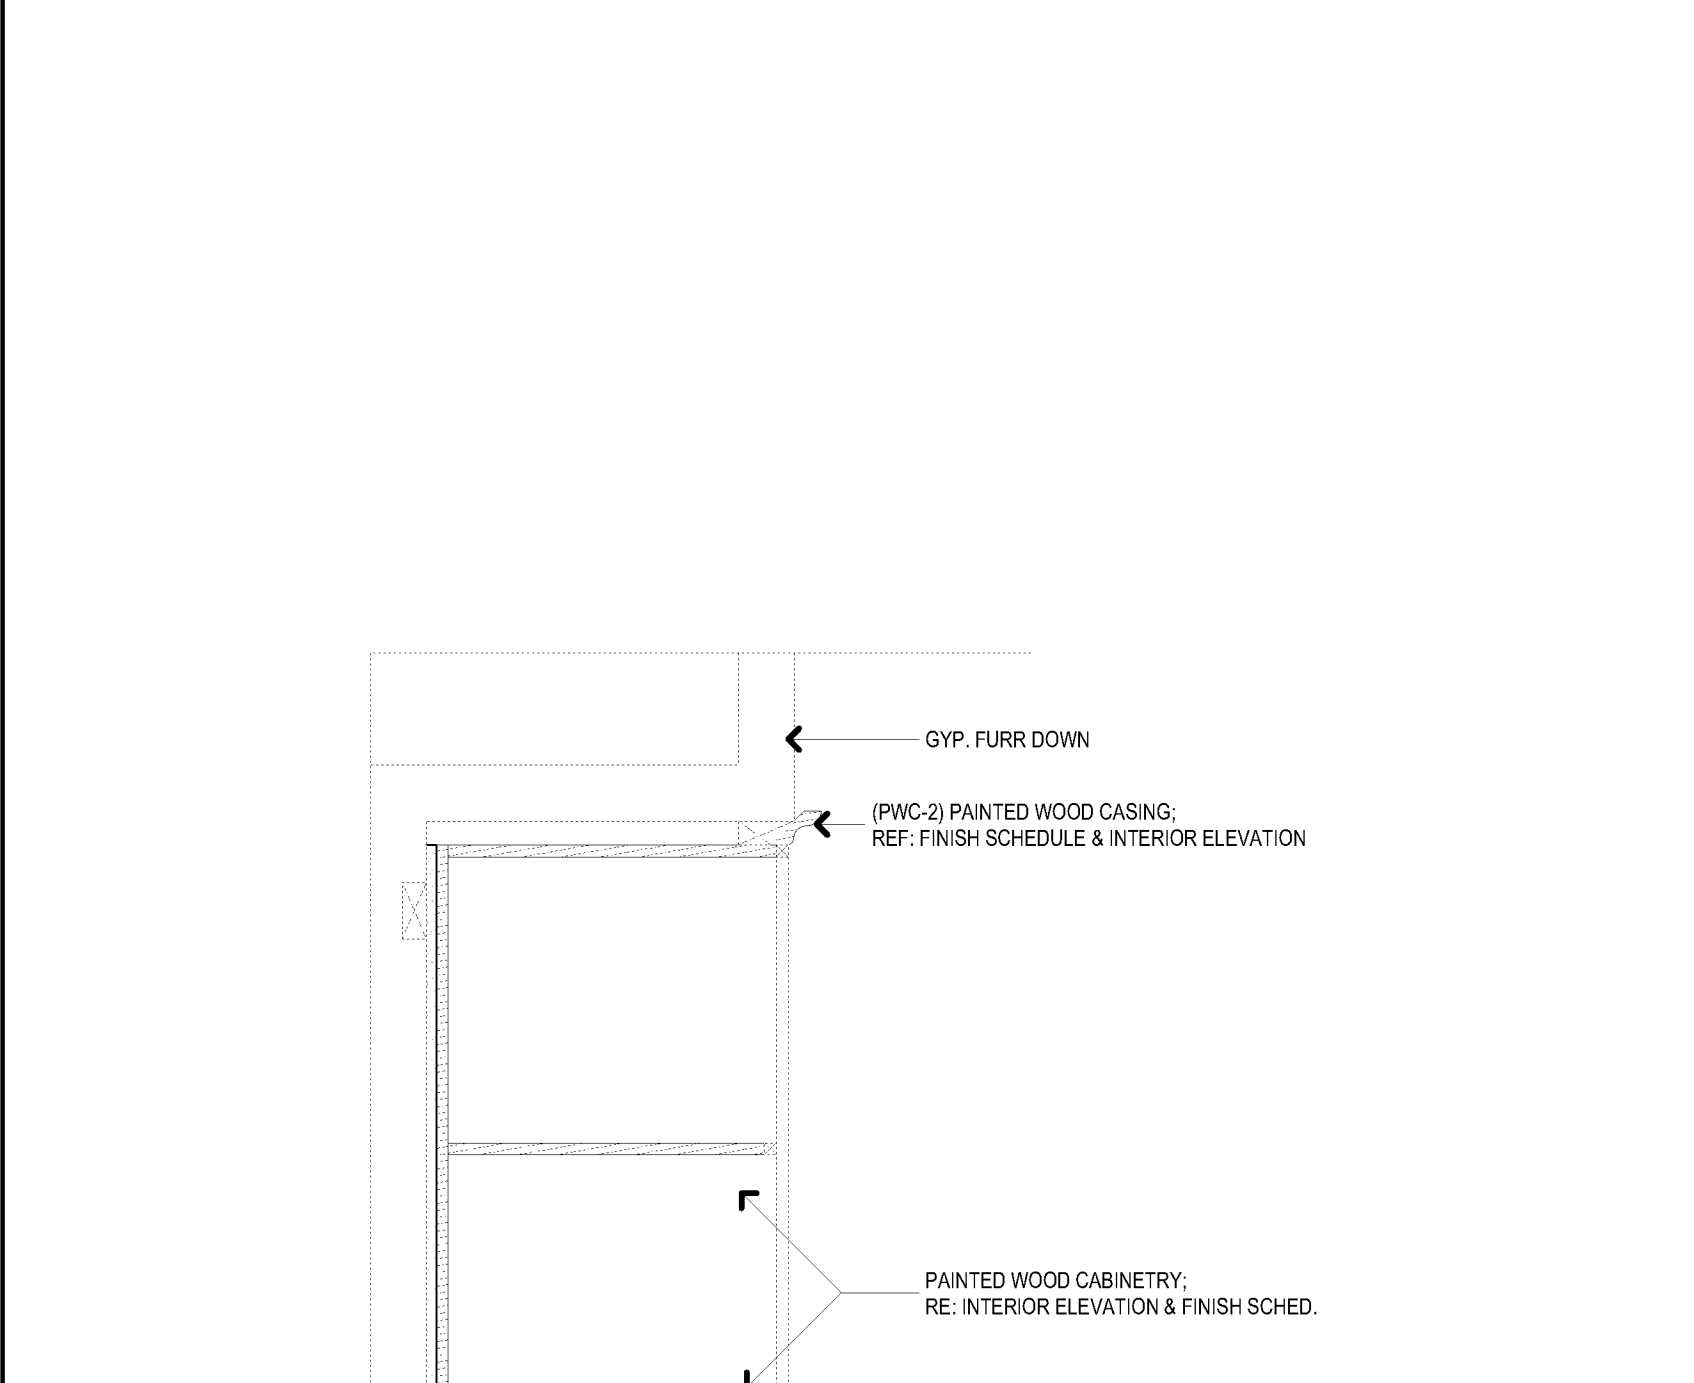

A4 PW BOOK SHELF
SCALE: 1" = 1'-0"

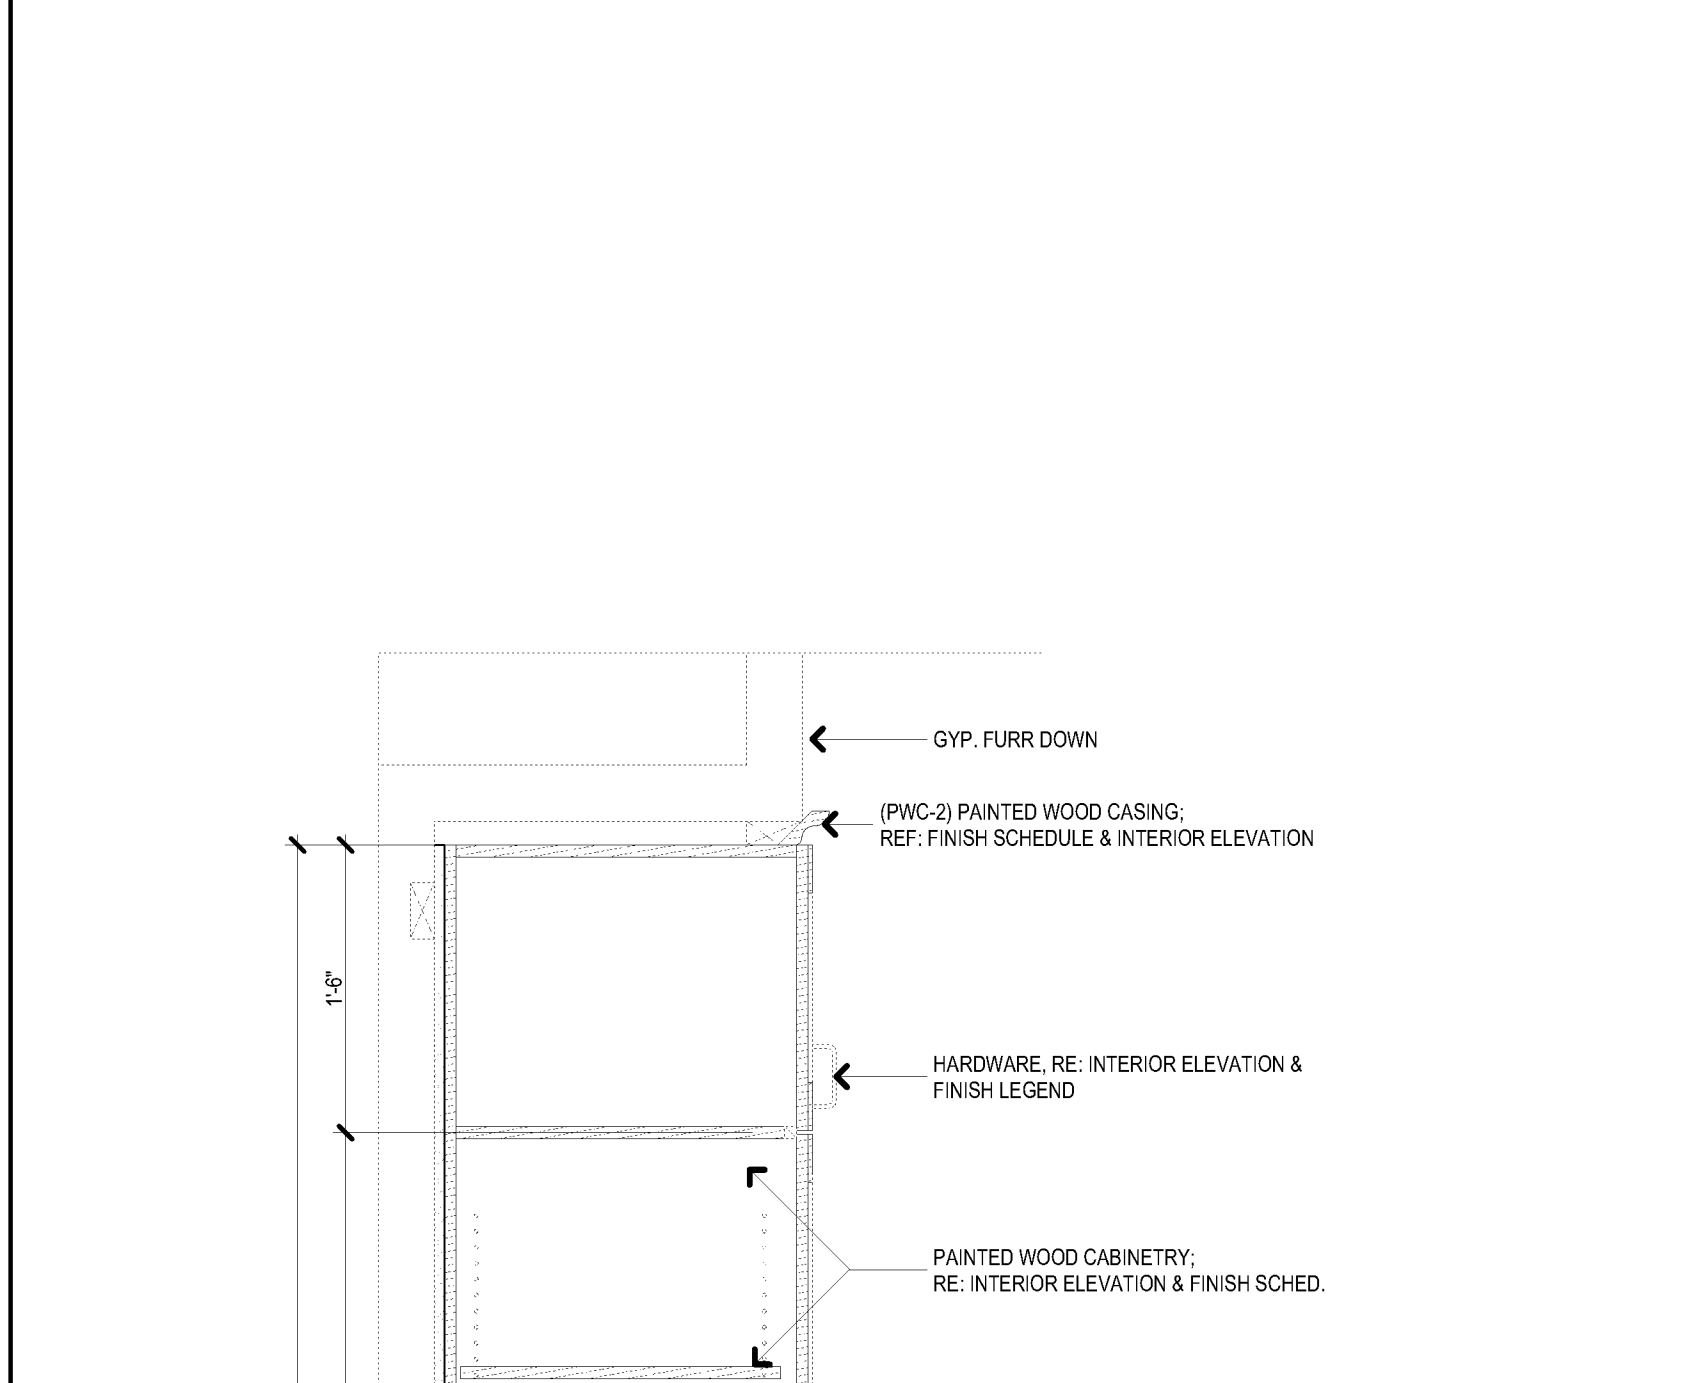


A2 PW 3 CABINET TOWER
SCALE: 1" = 1'-0"

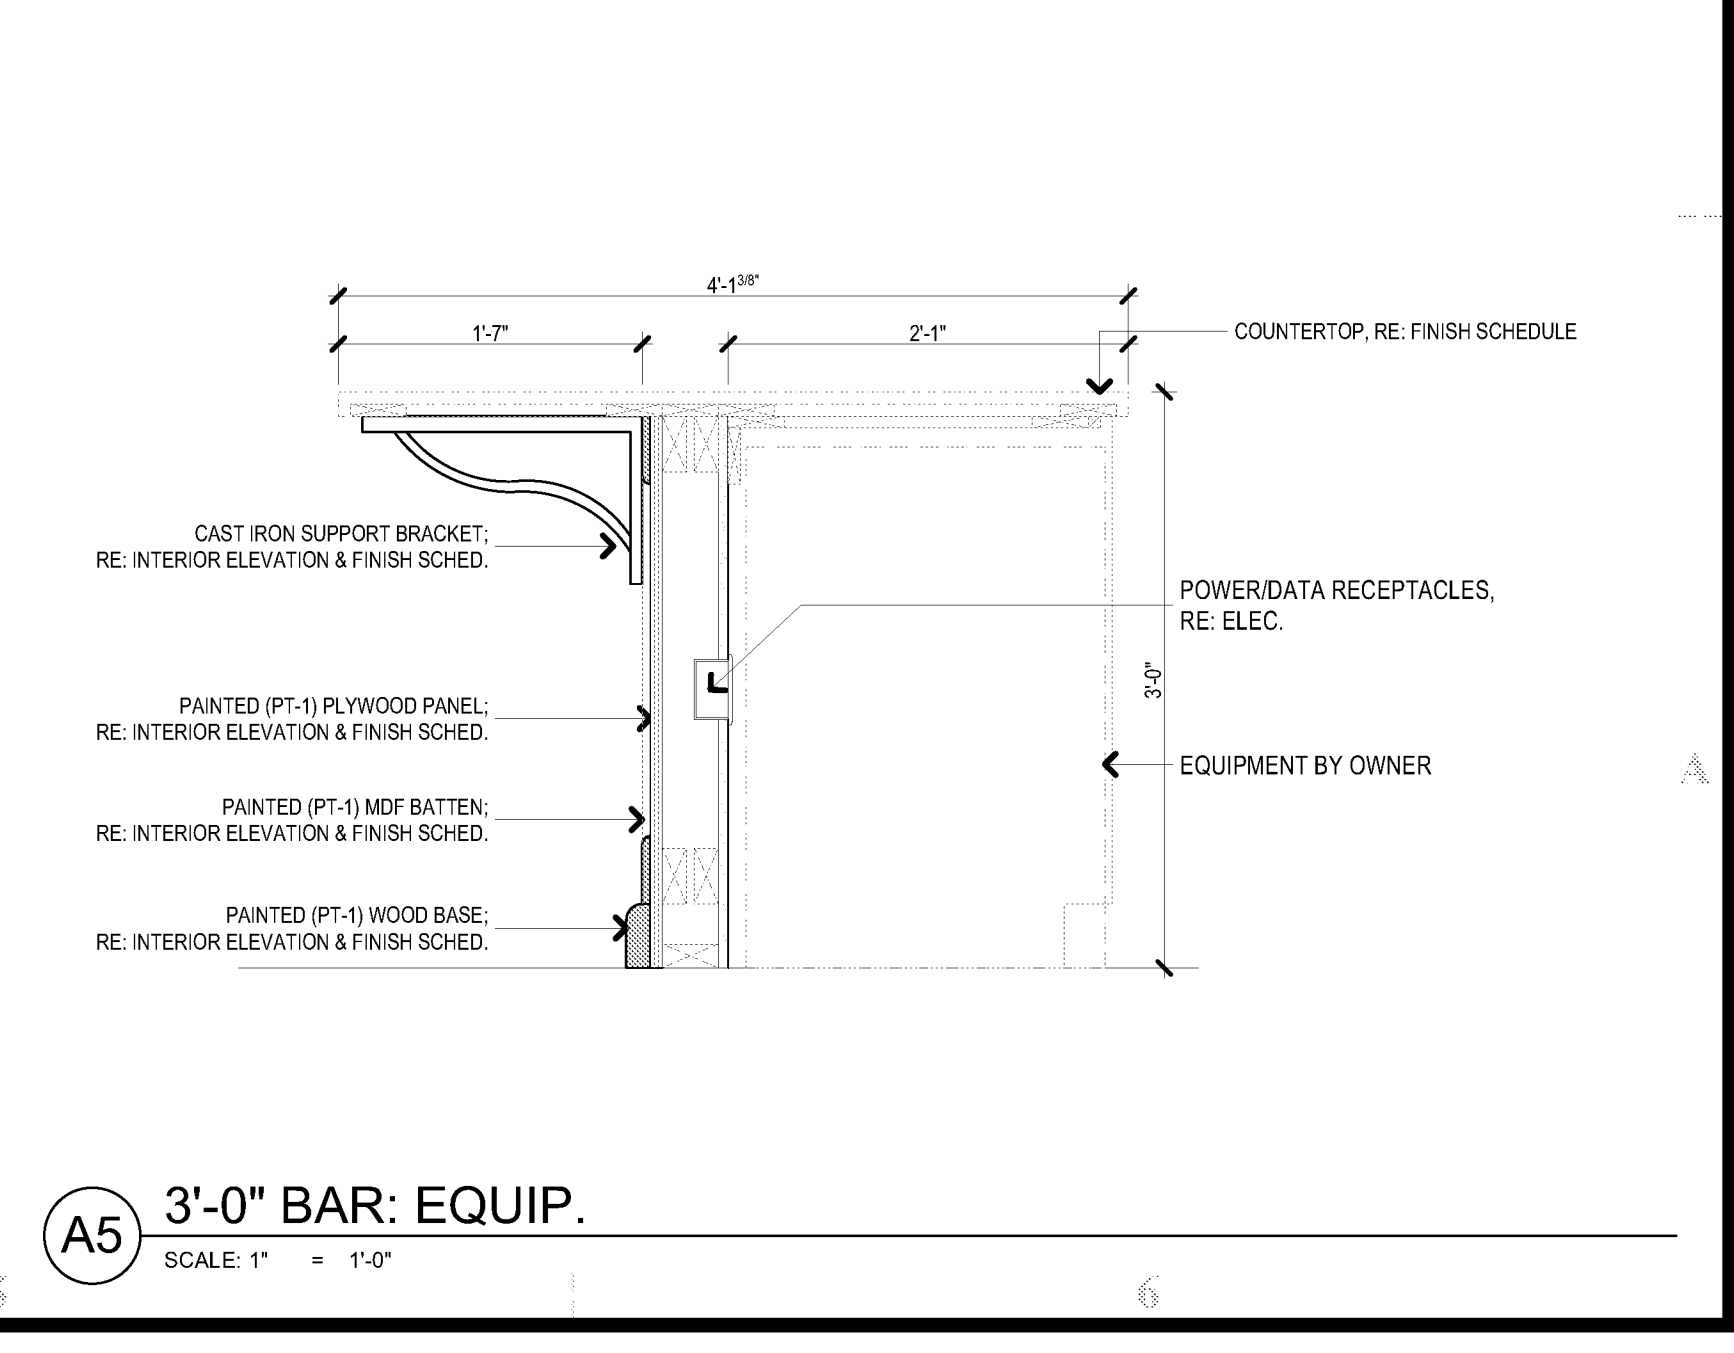


A5 3'-0" BAR: EQUIP.
SCALE: 1" = 1'-0"



C1 2'-6" RECEPTION: 2 DRAWER
SCALE: 1" = 1'-0"

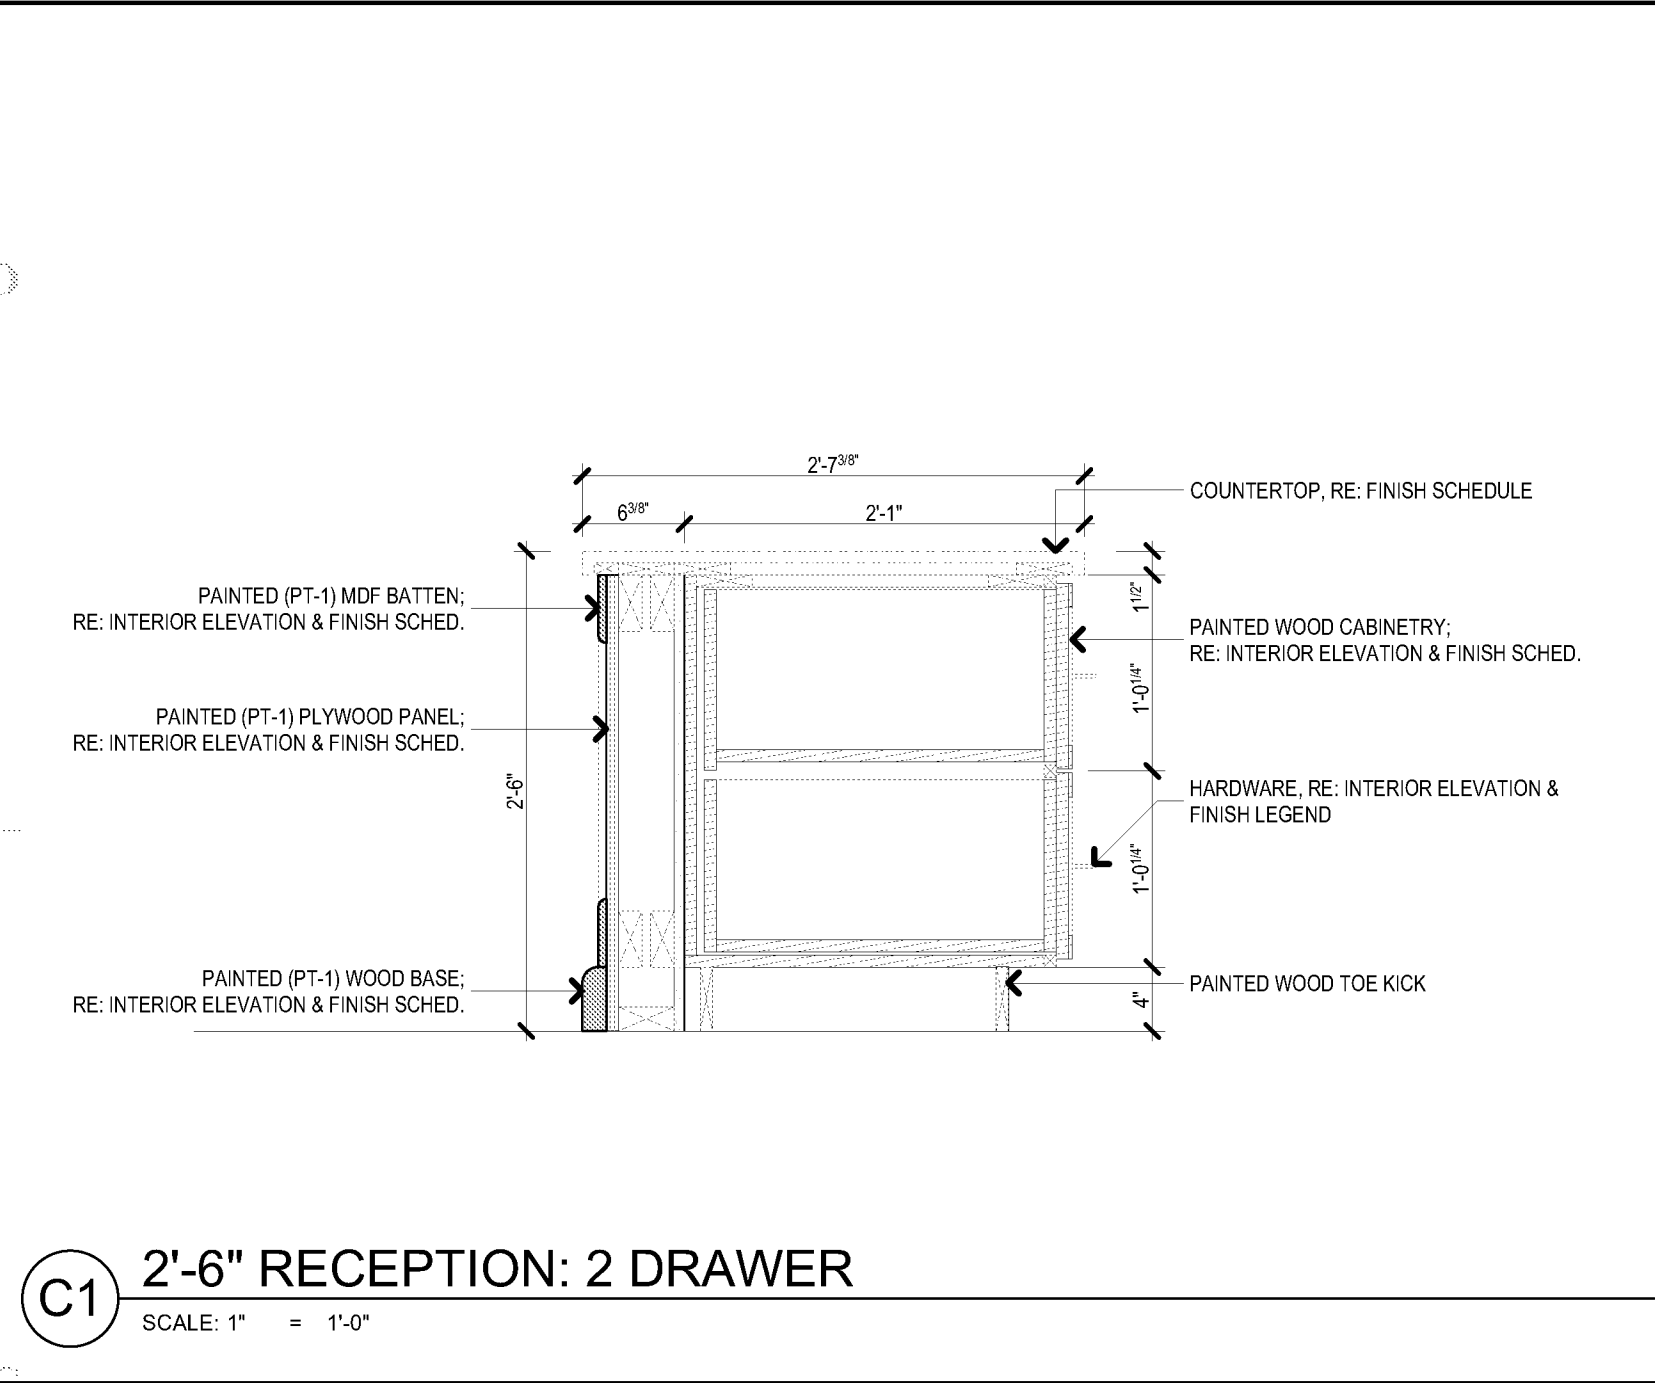

D1 2'-6" BAR: 1 DRAWER + 1 CABINET
SCALE: 1" = 1'-0"

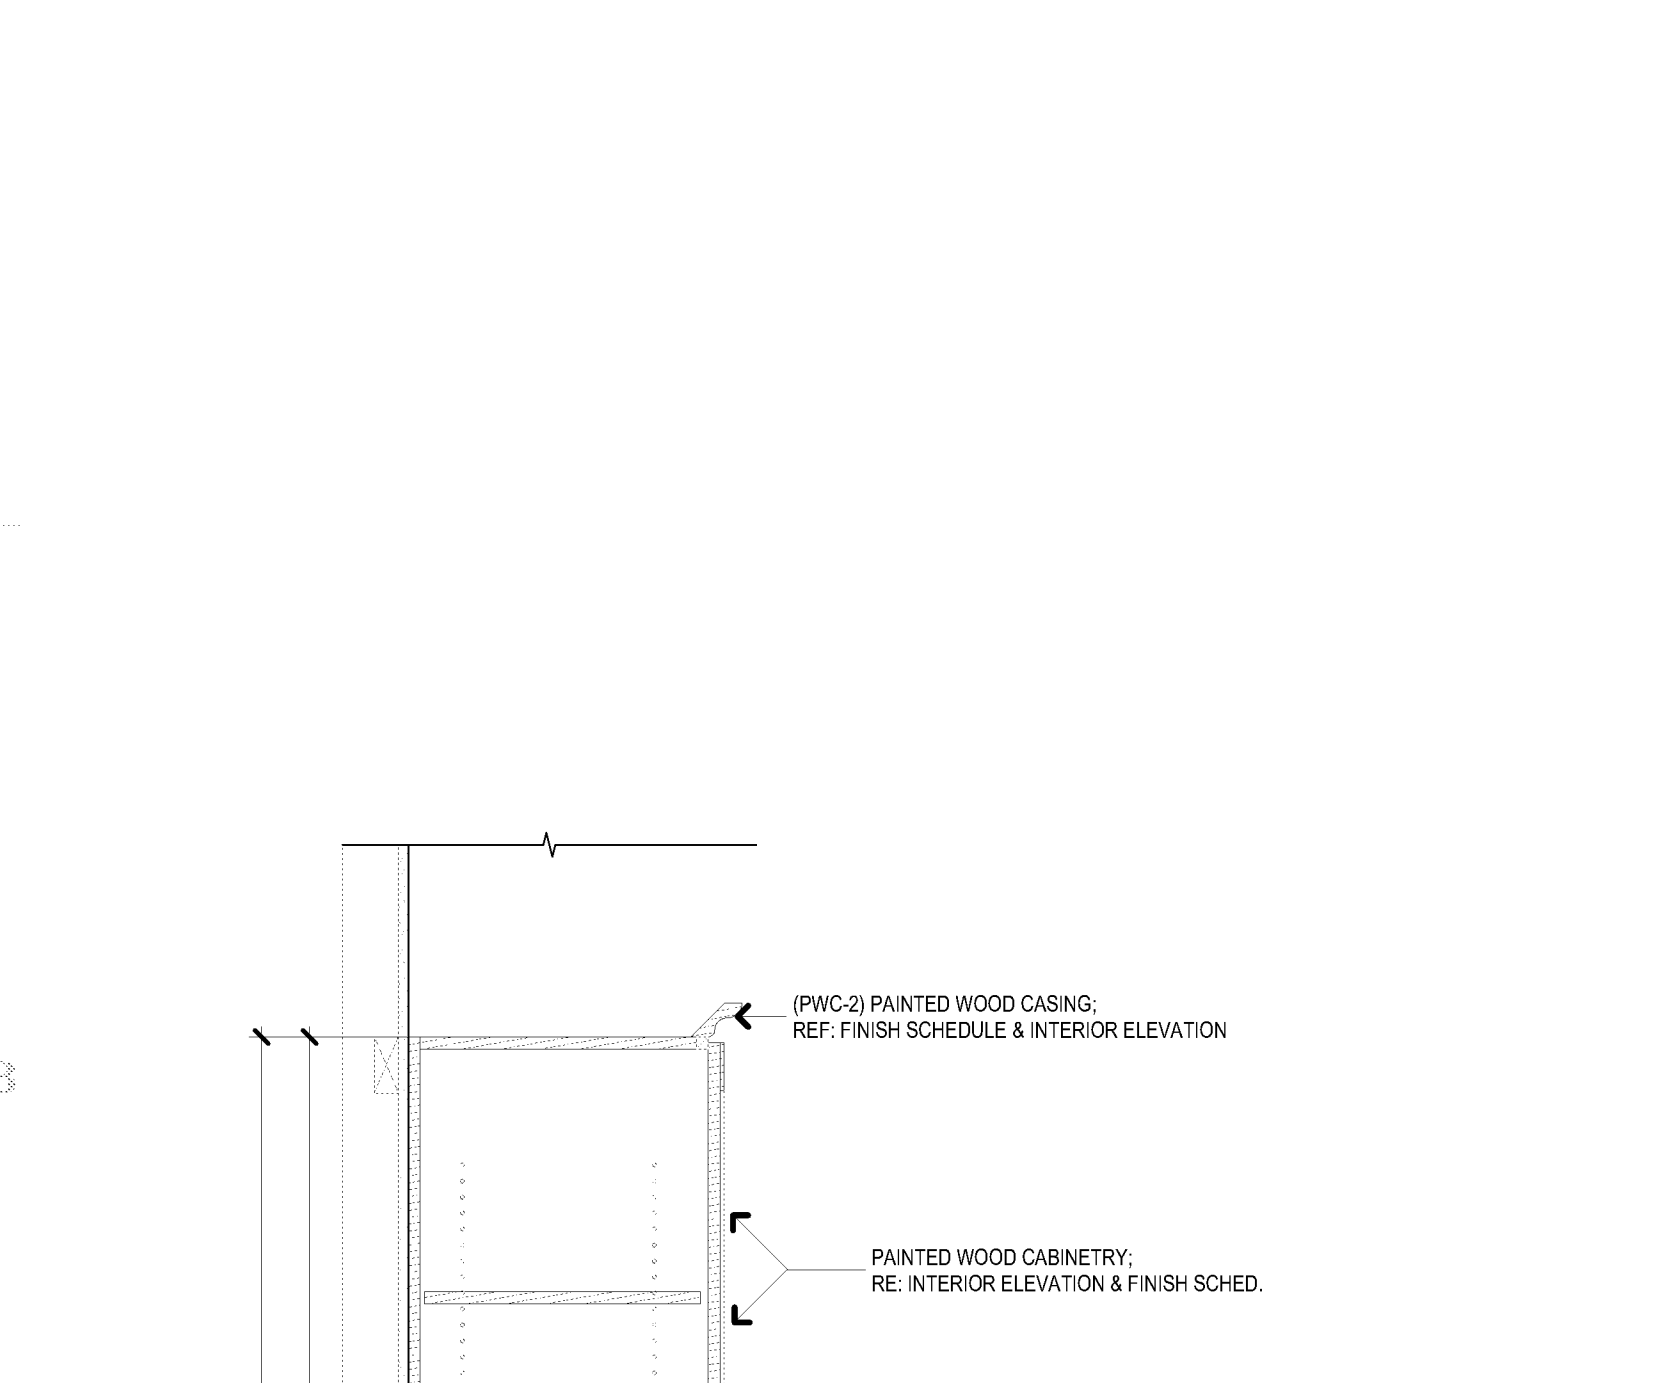

A1 PW 2 CABINET TOWER
SCALE: 1" = 1'-0"

BIM Server: SERVER2015 - BIM Server 19/14017 Concordia Baton Rouge | Ver. 19.001 | Thursday, March 31, 2016 | 8:51 PM