




MAIN KITCHEN, ACTIVITIES KITCHENS, COUNTRY STORE

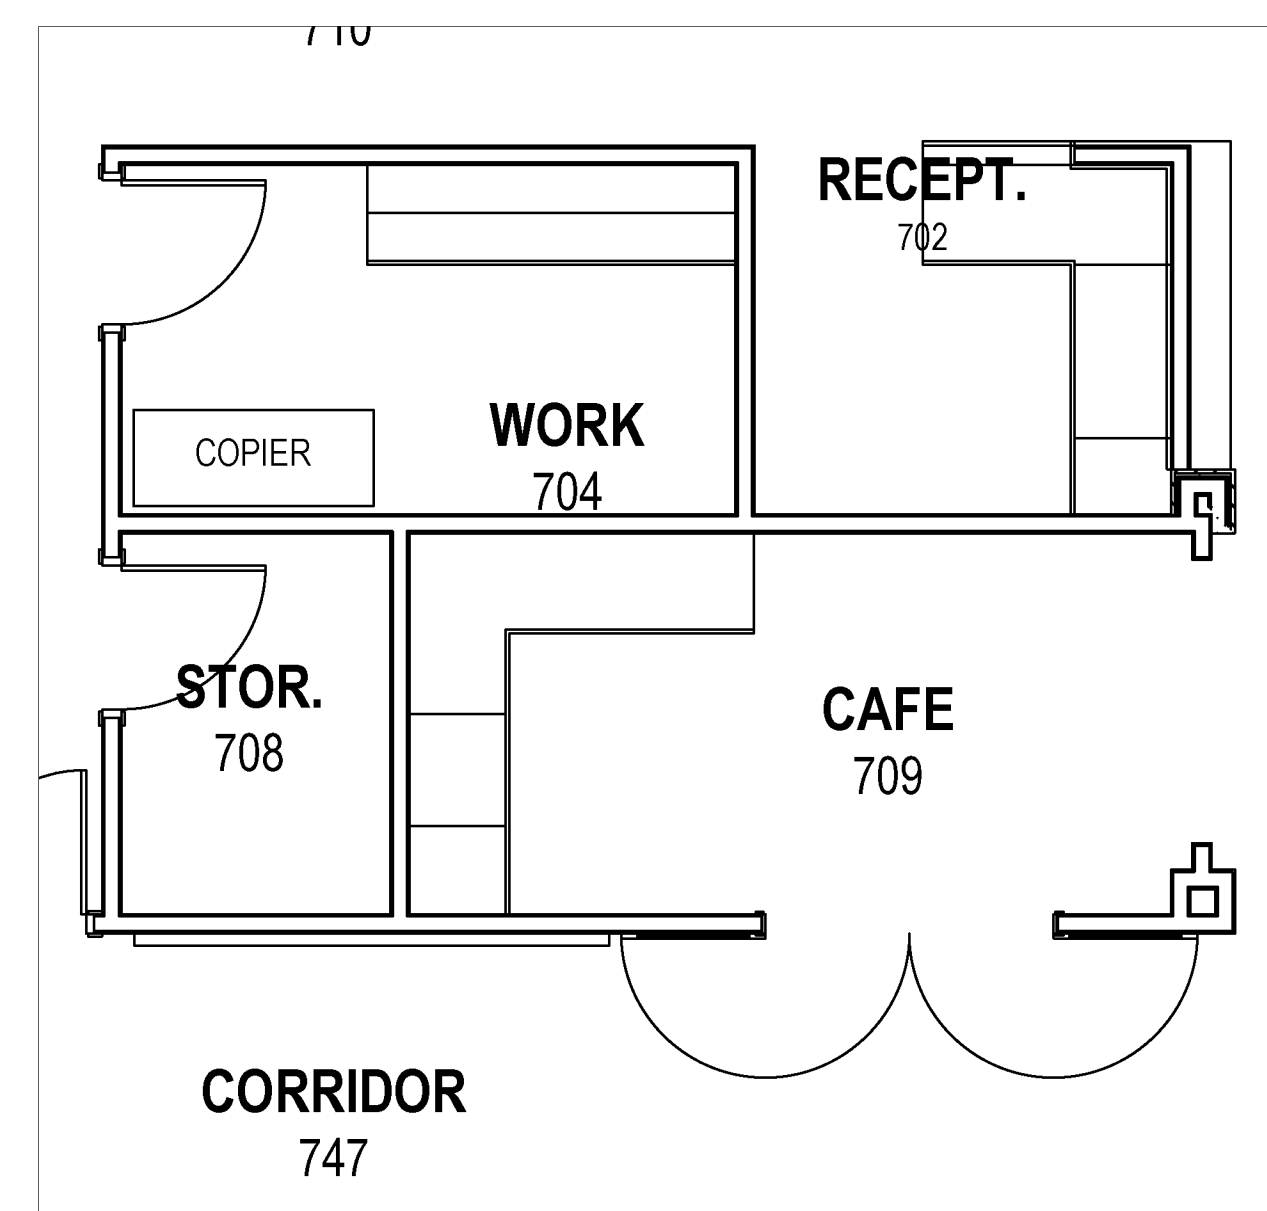

CAFE

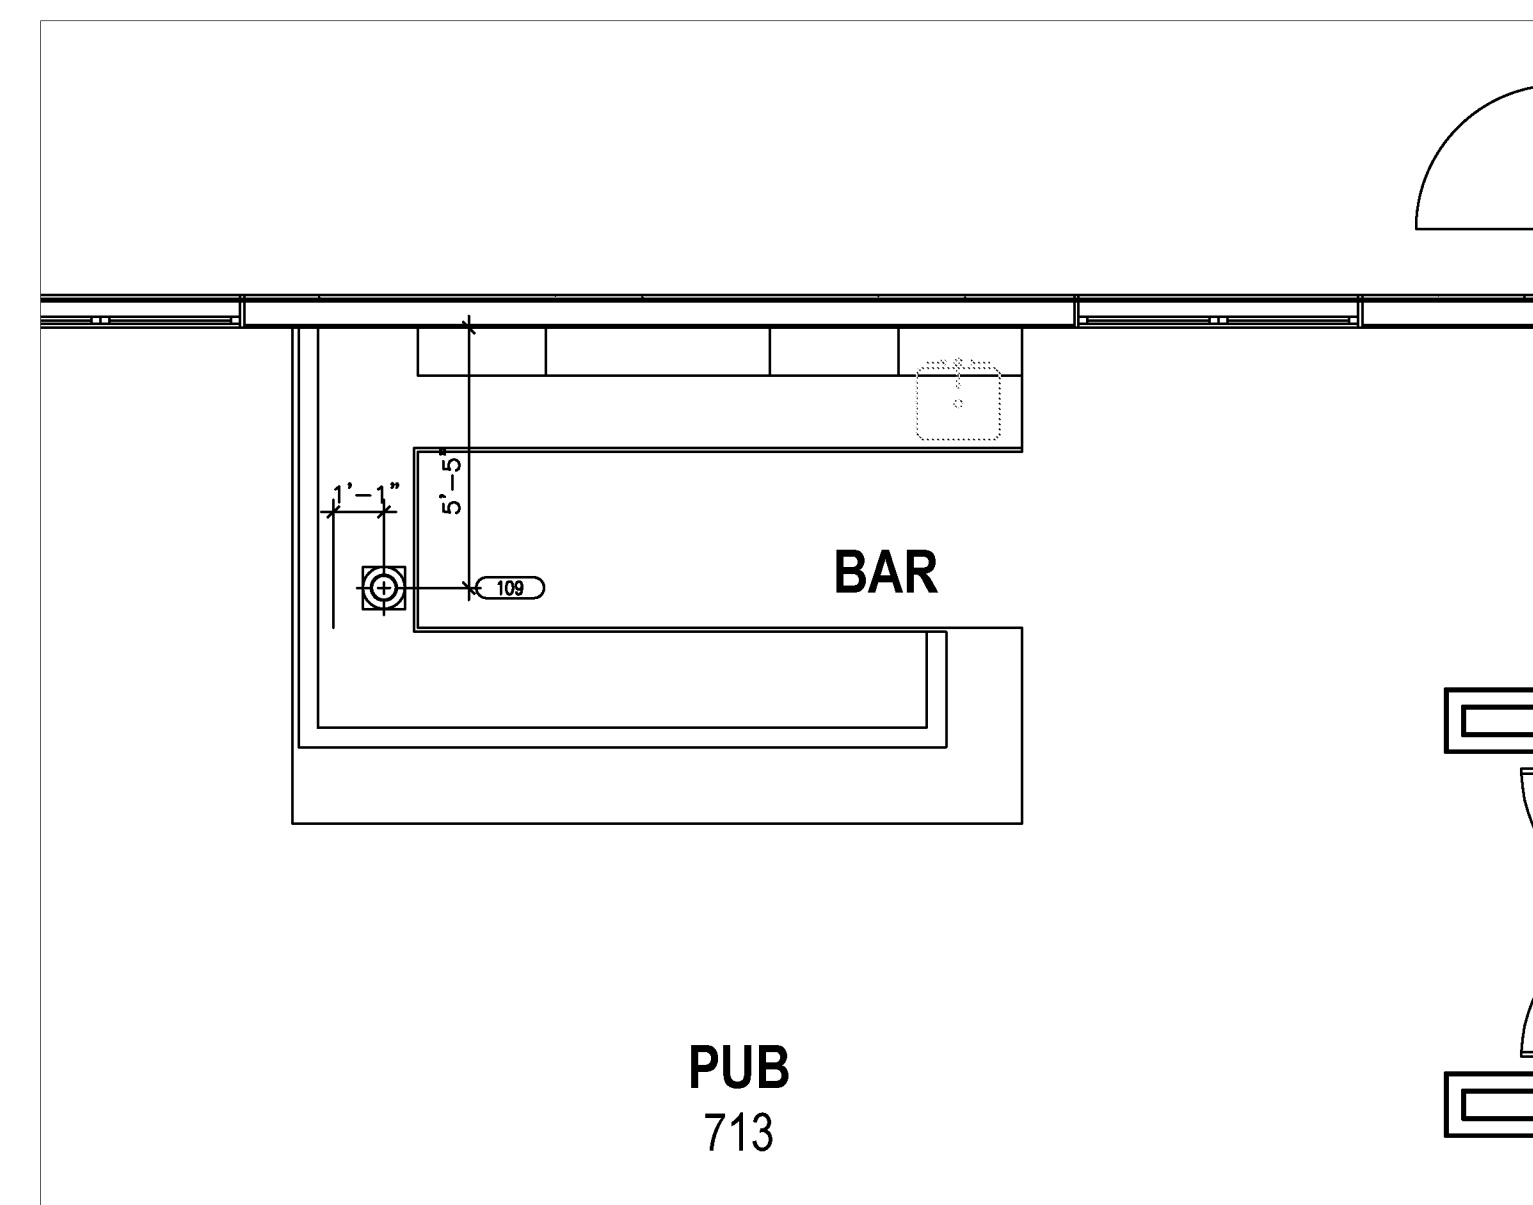

PUB

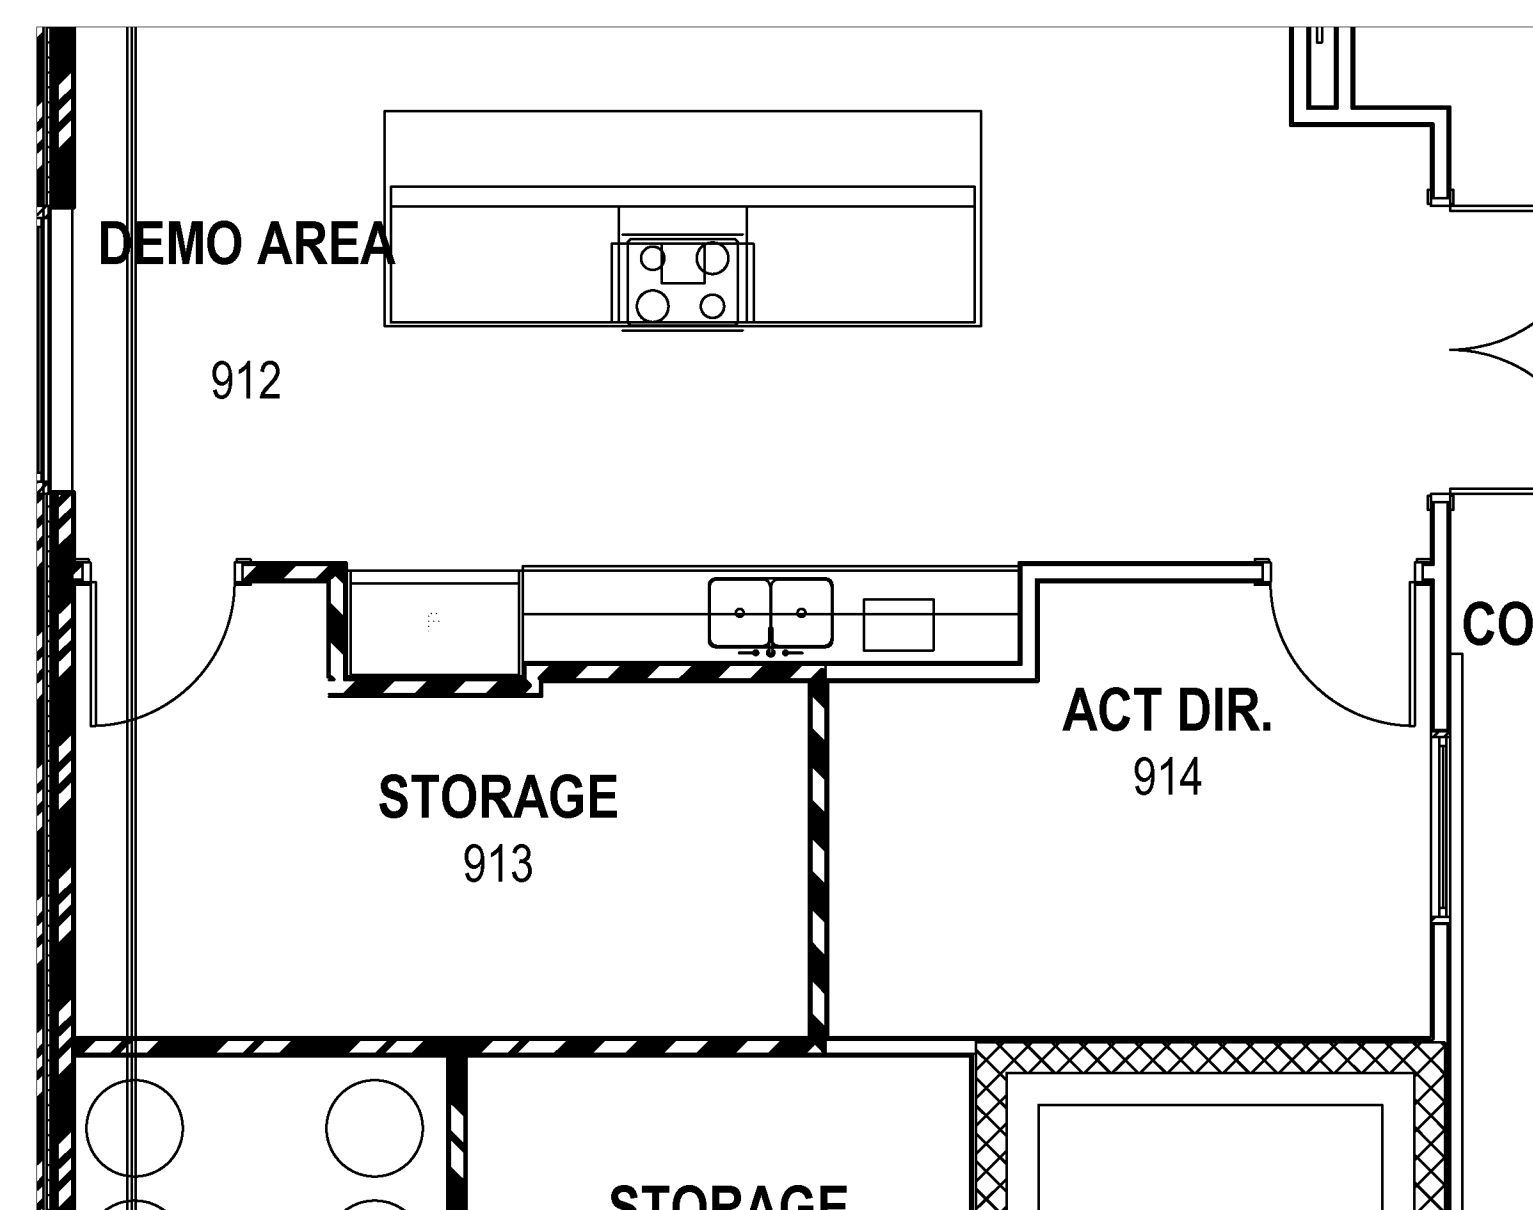

DEMO AREA (2ND FLOOR)

SLAB PLAN LEGEND	
	JUNCTION BOX-STUB UP
	DUPLEX OUTLET-STUB UP
	HOT WATER
	COLD WATER
	FLOOR DRAIN W/FUNNEL
	FLOOR DRAIN
	FLOOR SINK
	HUB DRAIN IN FLOOR

**WATERSTONE AT BATON ROUGE
 ASSISTED LIVING & MEMORY CARE**

SIEGEN LANE
 BATON ROUGE, LA 70810

ISSUE:

©2016 PI ARCHITECTS, INC.

REVISIONS:

DATE: 03/24/2016
 PROJECT NUMBER: 14017
 SHEET TITLE: MAIN KITCHEN EQUIPMENT SLAB PLAN

SHEET:
FSE-3.1