


1 NORTH MEMORY CARE COURTYARD LAYOUT PLAN
Scale 1" = 10'-0"

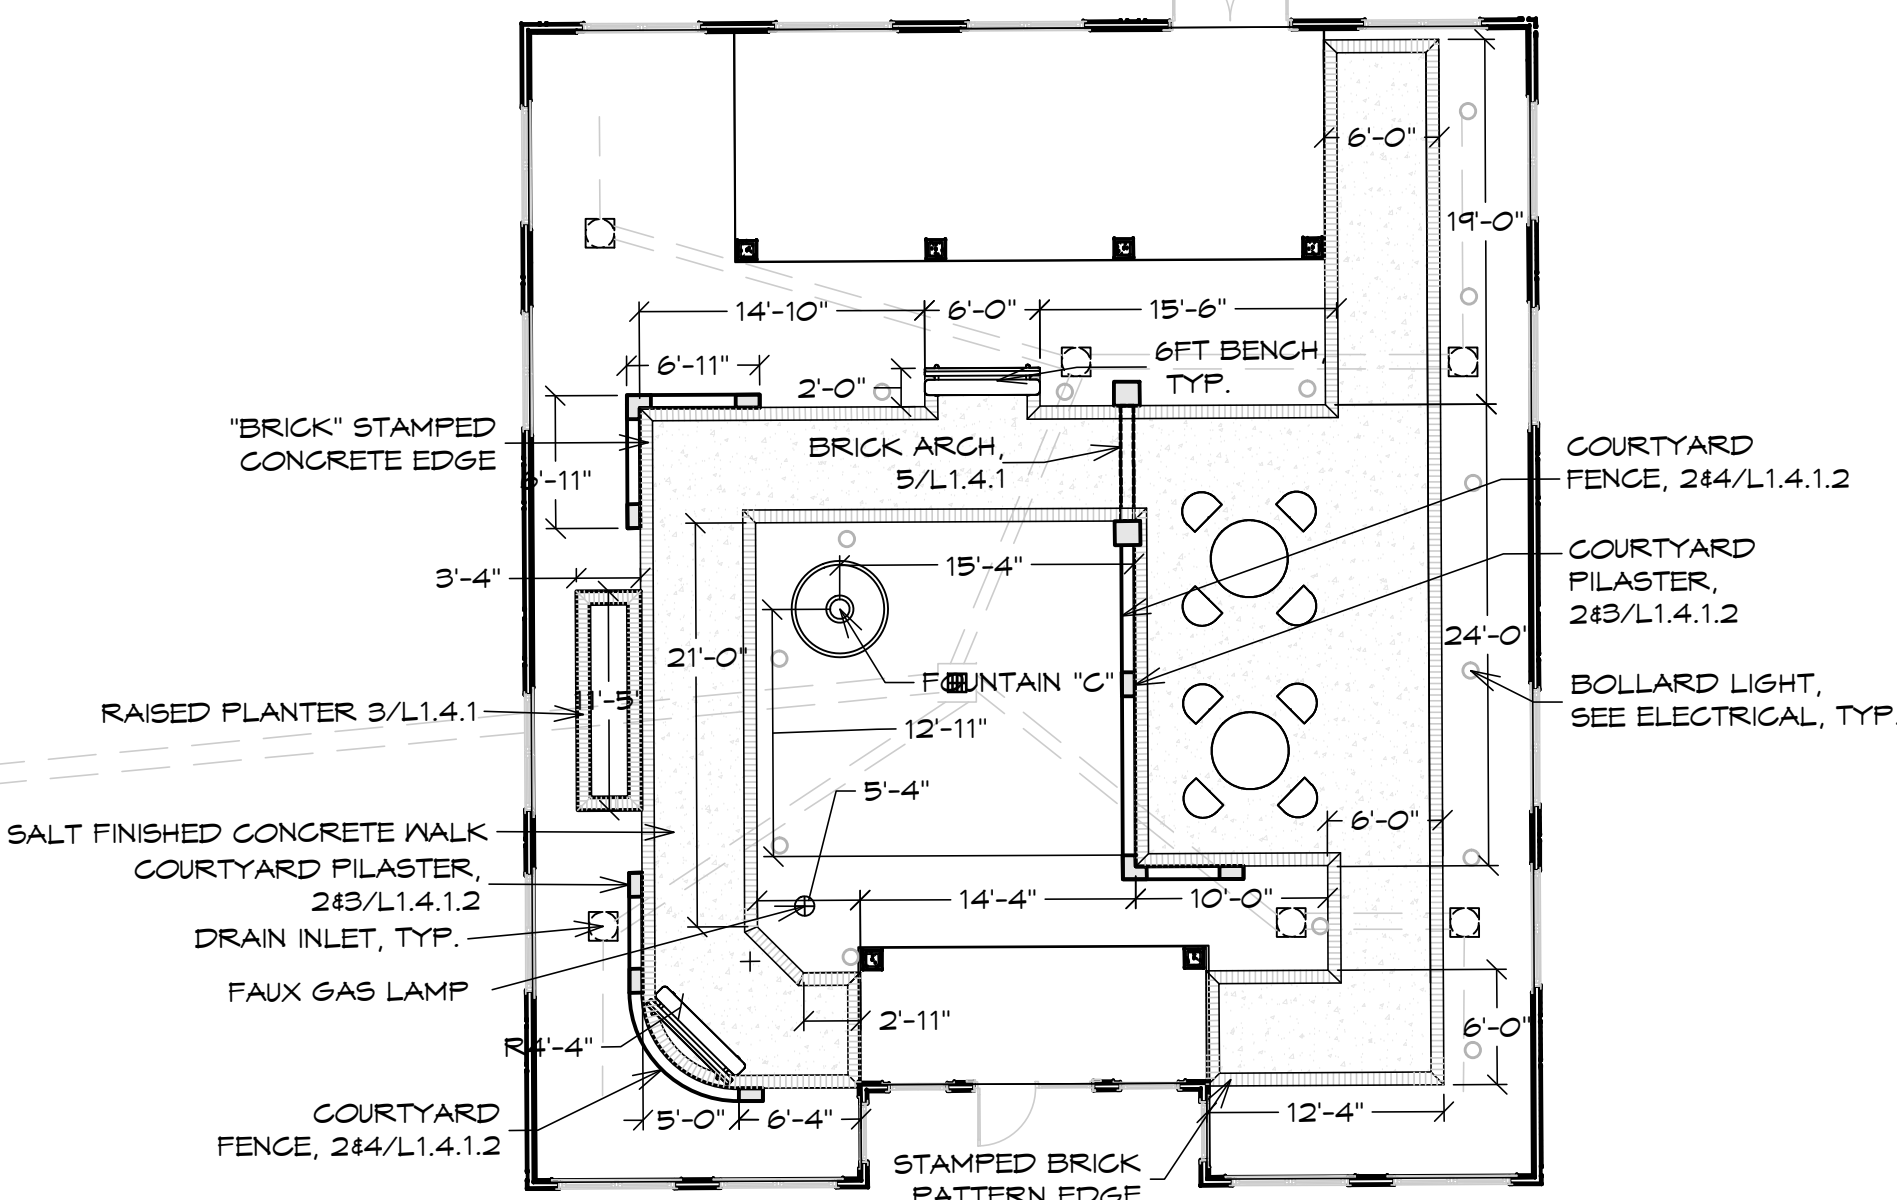

1 SOUTH MEMORY CARE COURTYARD LAYOUT PLAN
Scale 1" = 10'-0"

AMENITY SCHEDULE

FOUNTAINS

- (1 EA.) "A" - FONTHILL FOUNTAIN 3 TIER IV BASIN FT-212 104"W X 78" HT.
- (1 EA.) "B" - ESPLANADE TWO TIER FOUNTAIN FT-78 46.5"W X 43" HT.
- (1 EA.) "C" - BELVEDERE TWO TIER FOUNTAIN FT-115 47"W X 60.5" HT.
- (1 EA.) "D" - CHARENTE TWO TIER FOUNTAIN FT-219 24.5"W X 52" HT.


FINISH -ALPINE STONE

CONTACT: CAMPANIAINTERNATIONAL.COM


SITE FURNITURE - BY OWNER, PLACEMENT BY CONTRACTOR

- (15 EA.) Classic 5' bench
- (10 EA.) OXFORD 36" ROUND TABLE W(4) MONTEREY DINING ARMCHAIR
- (4 EA.) CANTERBURY 20" ROUND TALL SIDE TABLE W(2) MONTEREY DINING ARMCHAIR
- CONTACT: Three Birds Casual www.three-birds.com
- FIRE TABLE (1EA.) ROUND CAST ALUMINUM DECORATIVE GAS FIRE PIT -HAMMERED BRONZE, 48" DIAMETER
- CONTACT: http://www.woodlanddirect.com/

4 AMENITY SCHEDULE

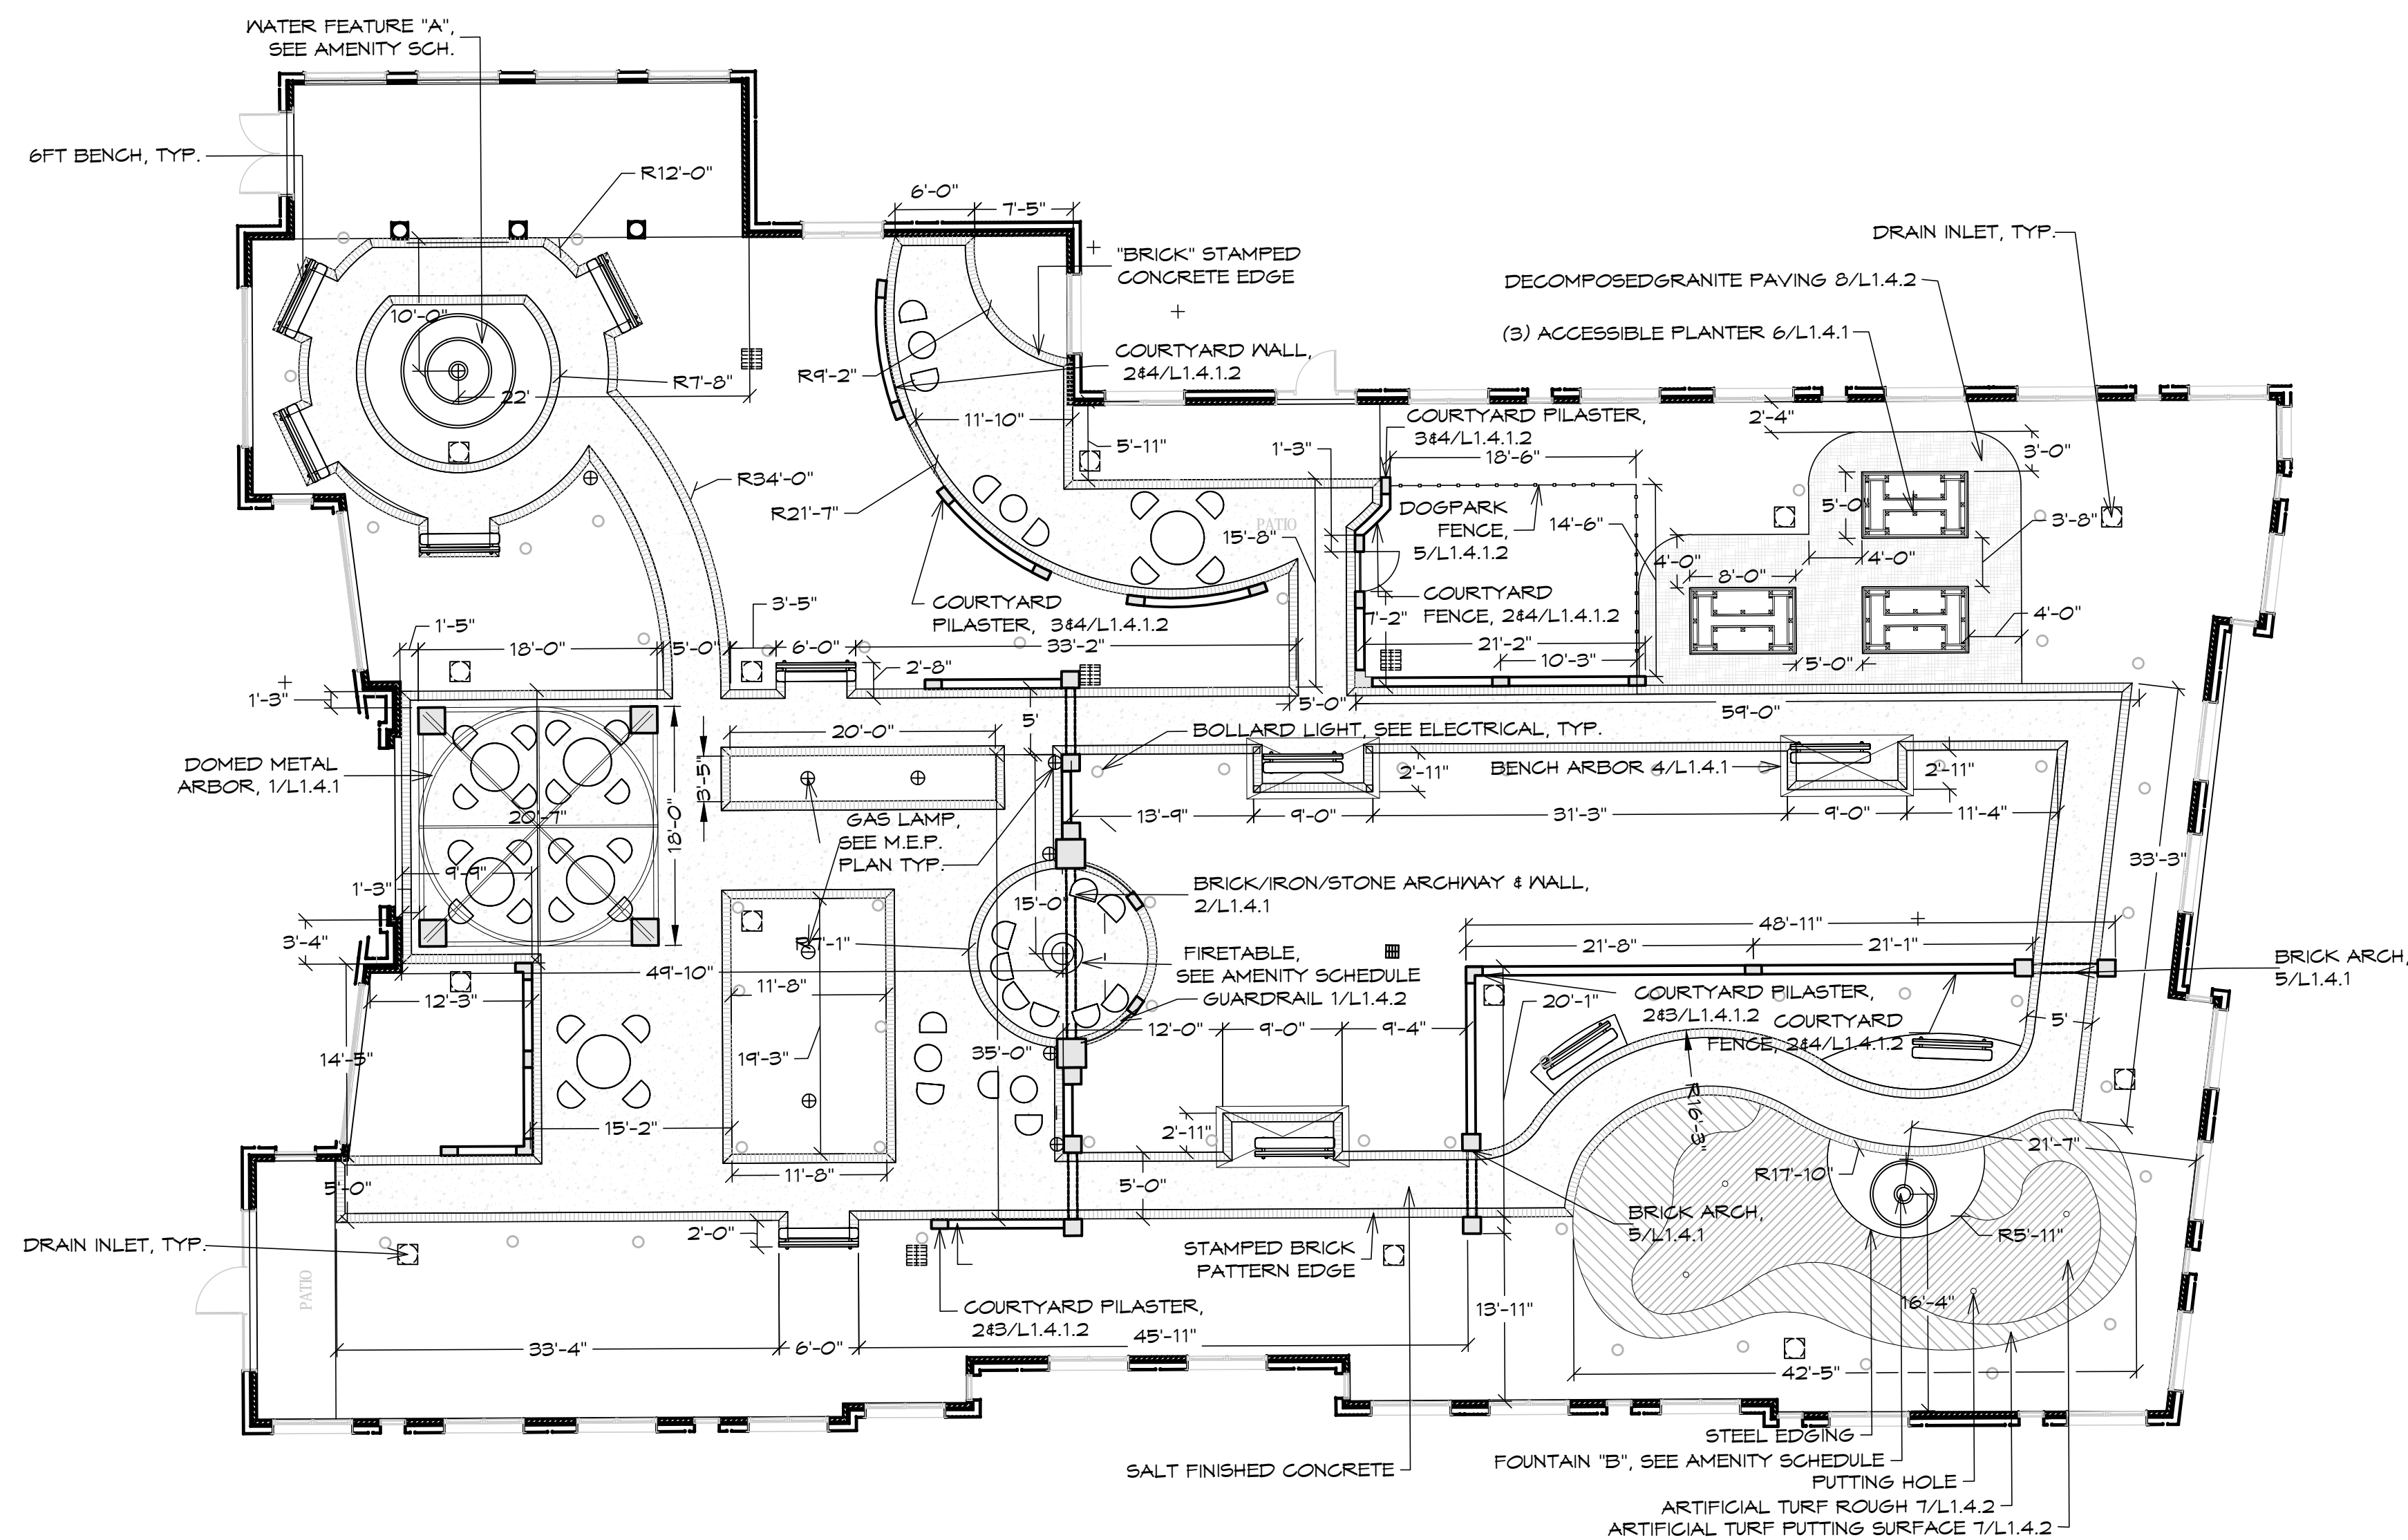


3 ASSISTED LIVING COURTYARD LAYOUT PLAN
Scale 1" = 10'-0"

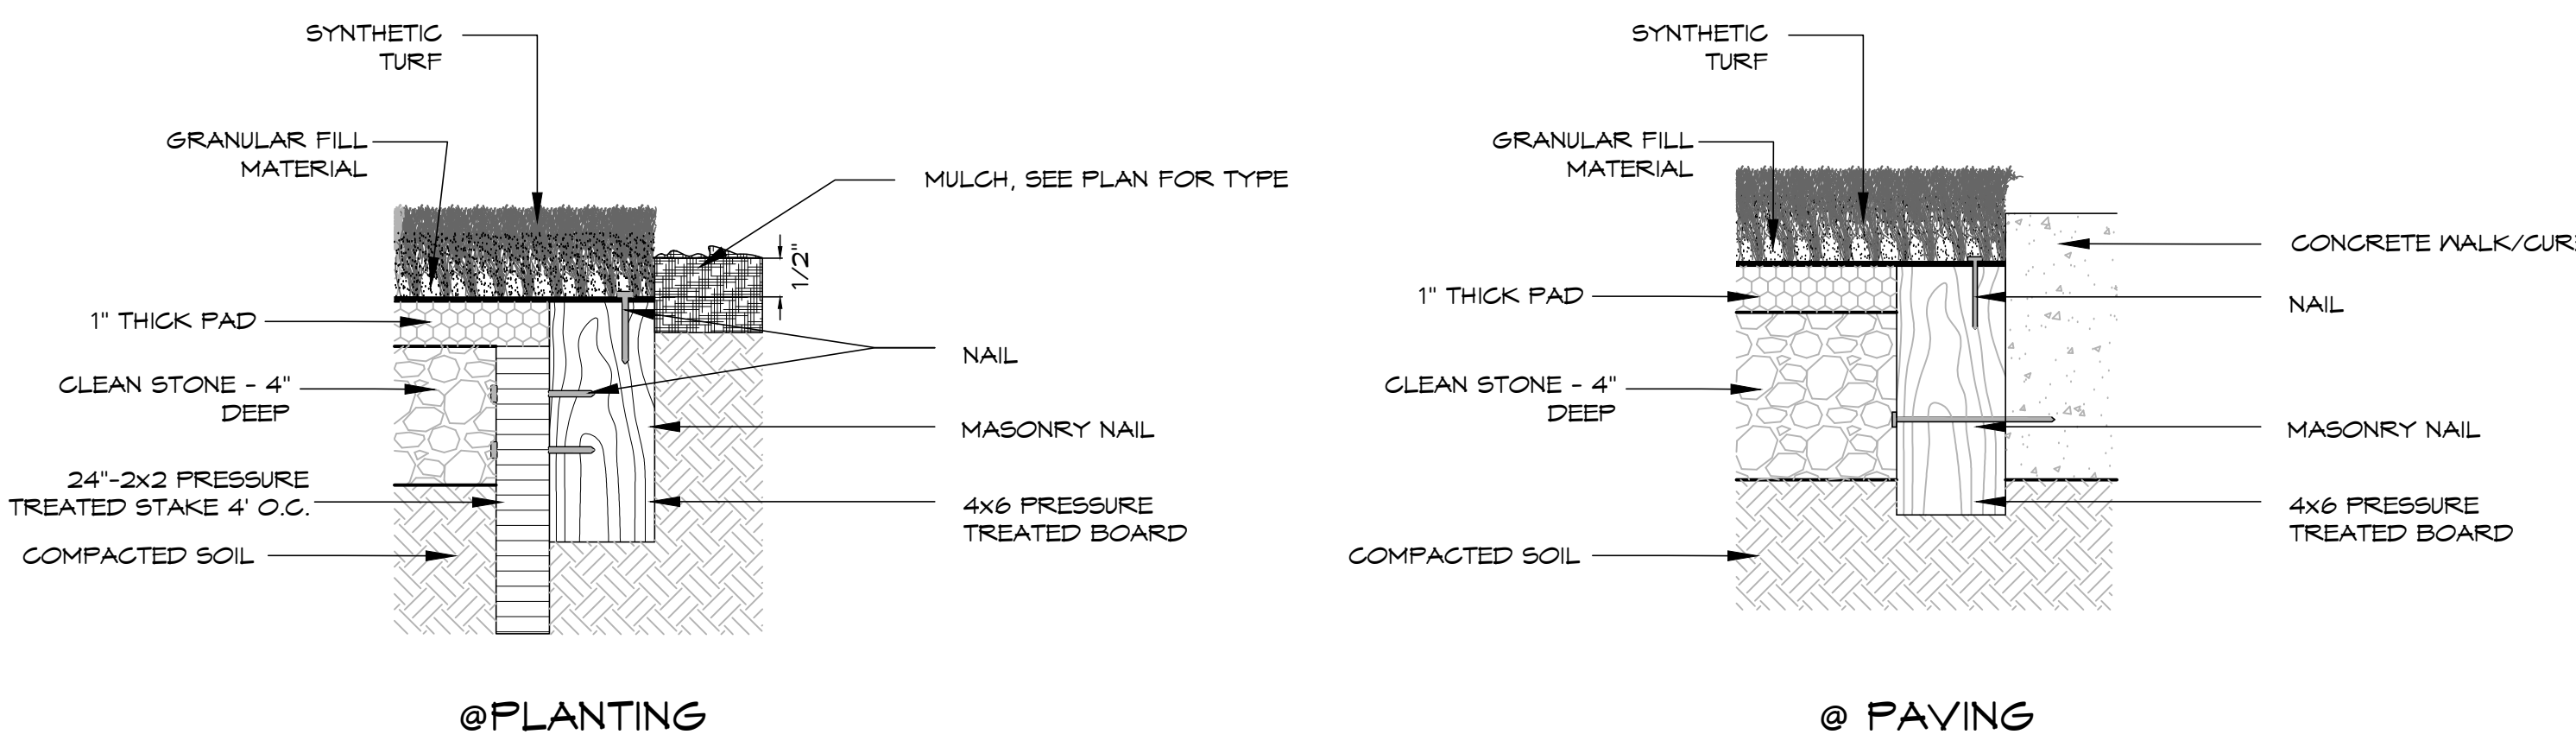

- NOTES:**
- INSTALLATION TO BE COMPLETED IN ACCORDANCE WITH MANUFACTURER'S SPECIFICATIONS.
 - ALL DIMENSIONS ARE CONSIDERED TRUE AND REFLECT MANUFACTURER'S SPECIFICATIONS.
 - ROUGH TURF TO BE: MajesticPro 800z, 1.75" PILE.
 - INFILL TO BE: Dursfill
 - PUTTING SURFACE: Poly Putt 2-tone
 - PAD TO BE: 1" THICK LIGHT DENSITY FOAM (4-7lb/CF)
 - ABOVE MATERIALS AVAILABLE FROM: SGN - 800-730-2675
 - 4 PUTTING HOLE TO BE LOCATED PER PLANS.

4 ARTIFICIAL TURF ROUGH

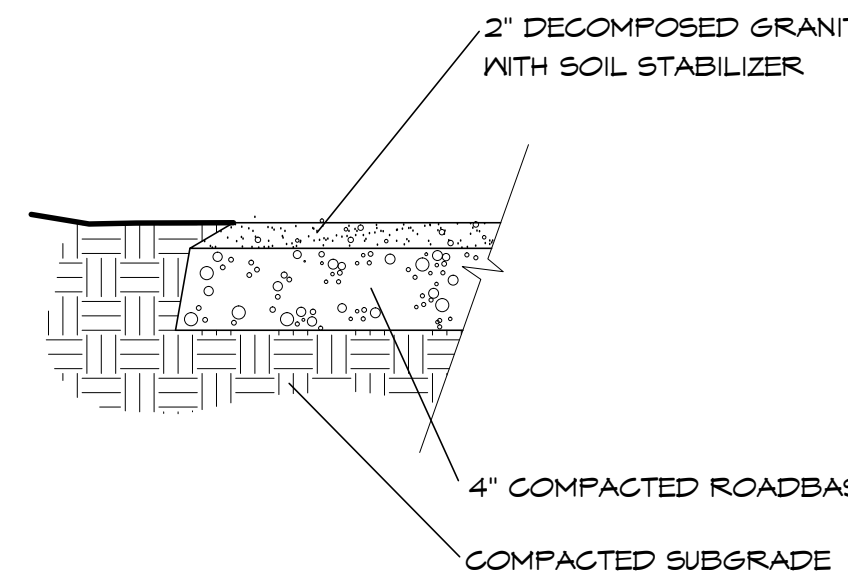

6 DECOMPOSED GRANITE PAVING

- NOTES**
- BASE MATERIAL FOR SUBGRADE PREPARATION SHALL BE CRUSHED LIMESTONE AGGREGATE MEETING GRADATIONS AND REQUIREMENTS FOR ROADWAY CONSTRUCTION.
 - GRANITE FOR SURFACE COURSE SHALL BE NATURALLY DECOMPOSED GRANITE FROM REGIONALLY AVAILABLE SOURCES (SUBMIT SAMPLES FOR APPROVAL), RED TO DARK PINK IN COLOR. IT SHALL BE COMPOSED OF A MIXTURE OF UNWASHED, DURABLE PARTICLES OR FRAGMENTS OF GRANITE CONTAINING CLAY FINES TO MEET THE FOLLOWING GRADATIONS:

RETAINED BY 5/8" SIEVE	0%
RETAINED BY 3/8" SIEVE	15%-25%
RETAINED BY #4 SIEVE	40%-55%
RETAINED BY #10 SIEVE	20%-35%

 CONTRACTOR SHALL SPECIFY SOURCE AND PROVIDE ACTUAL SAMPLE OF AGGREGATE FOR APPROVAL PRIOR TO COMMENCING INSTALLATION.
 - SOIL STABILIZER: STABILIZER, A NON-TOXIC, COLORLESS, ODORLESS, NON-STAINING, CONCENTRATED ORGANIC POWDER THAT BINDS SOIL AND CRUSHED AGGREGATE SCREENINGS TOGETHER CREATING A NATURAL APPEARING, FIRM TRAIL SURFACE. STABILIZER IS MANUFACTURED AND DISTRIBUTED BY STABILIZER, INC., 4832 EAST INDIAN SCHOOL ROAD, PHOENIX, ARIZONA 85018. TEL: 800-336-2468. FAX: 602-852-0718. PREBLEND STABILIZER WITH THE DECOMPOSED GRANITE AGGREGATE AT THE RATE OF TEN (10) POUNDS PER TON PRIOR TO PLACING THE AGGREGATE. INSTALL AND COMPACT PER MANUFACTURER'S RECOMMENDATIONS.
 - PREPARE A SAMPLE FINISHED D.G. SURFACE FOR APPROVAL USING ALL SPECIFIED MATERIALS. SAMPLE SECTION SHALL BE 3' X 3'. SAMPLE MAY BE PART OF FINISHED D.G. SURFACE AREA.
 - WARRANT THE D.G. SURFACE TO BE FREE OF DEFECTS FOR A PERIOD OF ONE YEAR. BACKFILL AND REPAIR AREAS WHICH SINK DUE TO INSUFFICIENT COMPACTION.

THIS DRAWING, AS AN INSTRUMENT OF SERVICE, IS AND SHALL REMAIN THE PROPERTY OF PI ARCHITECTS AND SHALL NOT BE REPRODUCED, PUBLISHED OR USED IN ANY WAY WITHOUT THE PERMISSION OF PI ARCHITECTS

NOTE: BEWARE: UNDERGROUND UTILITIES IN PLACE, INCLUDING ELECTRICAL, GAS, WATER, SEWER, TELEPHONE, AND OTHERS. CONSULT PROJECT ENGINEER PRIOR TO CONSTRUCTION. ALL UTILITIES TO BE FLAGGED AND IDENTIFIED. LANDSCAPE CONTRACTOR RESPONSIBILITY.