



**WATERSTONE BATON ROUGE  
ASSISTED LIVING & MEMORY CARE**  
EAST BATON ROUGE PARISH  
BATON ROUGE, LOUISIANA 70810

Permit

© 2016 PI ARCHITECTS, INC.

REVISIONS:



DATE: 03/31/2016  
PROJECT NUMBER: 14017  
SHEET TITLE:

Hardscape  
Details

SHEET:


**L1.4.2**

No. 4 OF 6

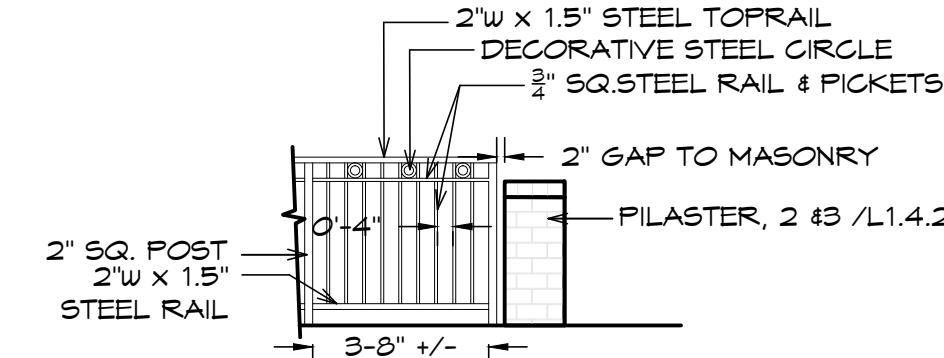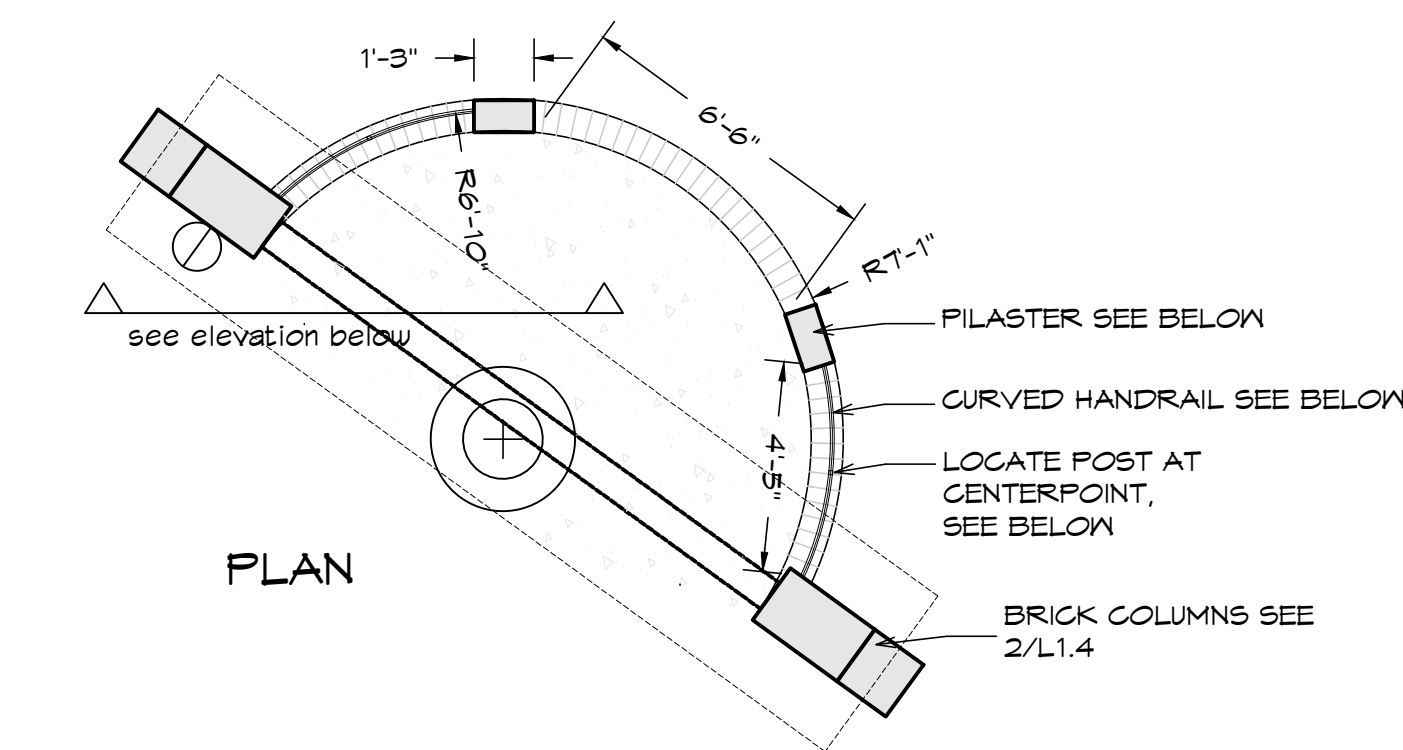


5 DOGPARK WROUGHT IRON FENCE

Scale 1/4" = 1'-0"

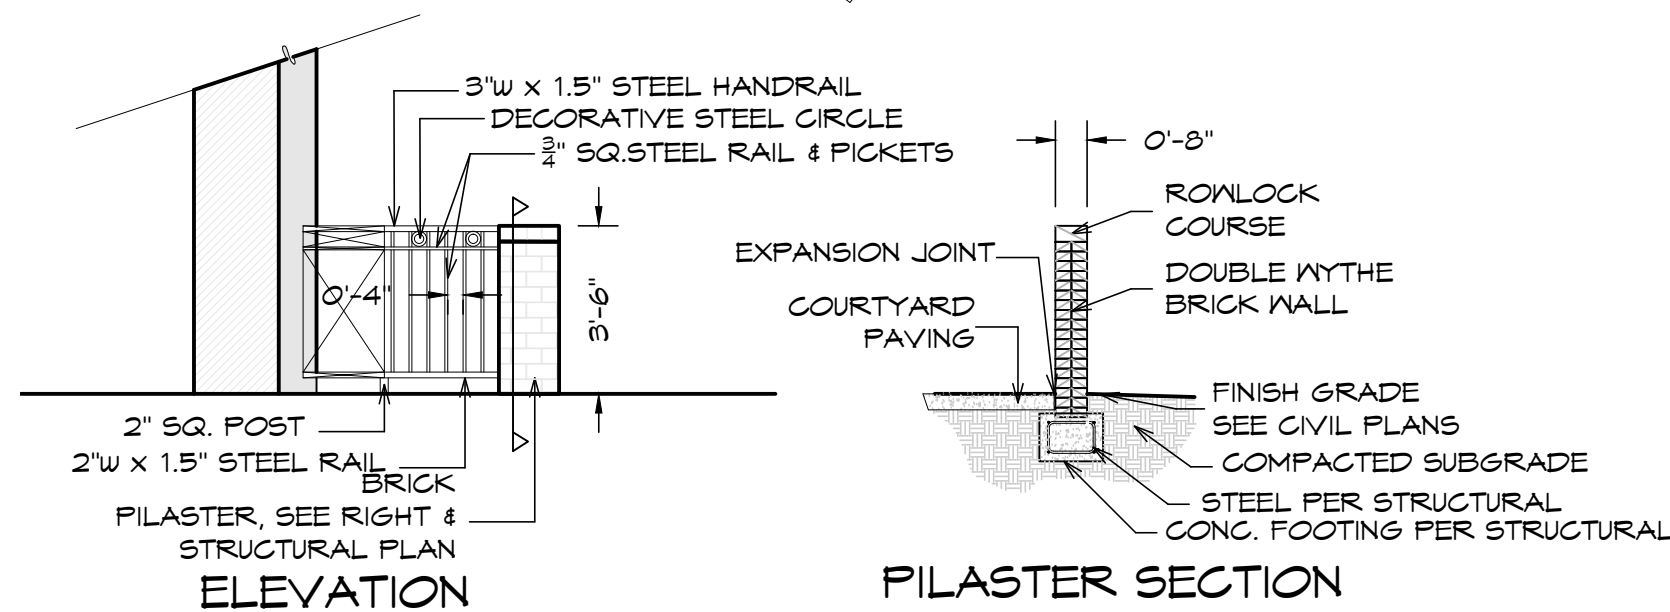

1 HANDRAIL @ FIRE CIRCLE

Scale 1/4" = 1'-0"

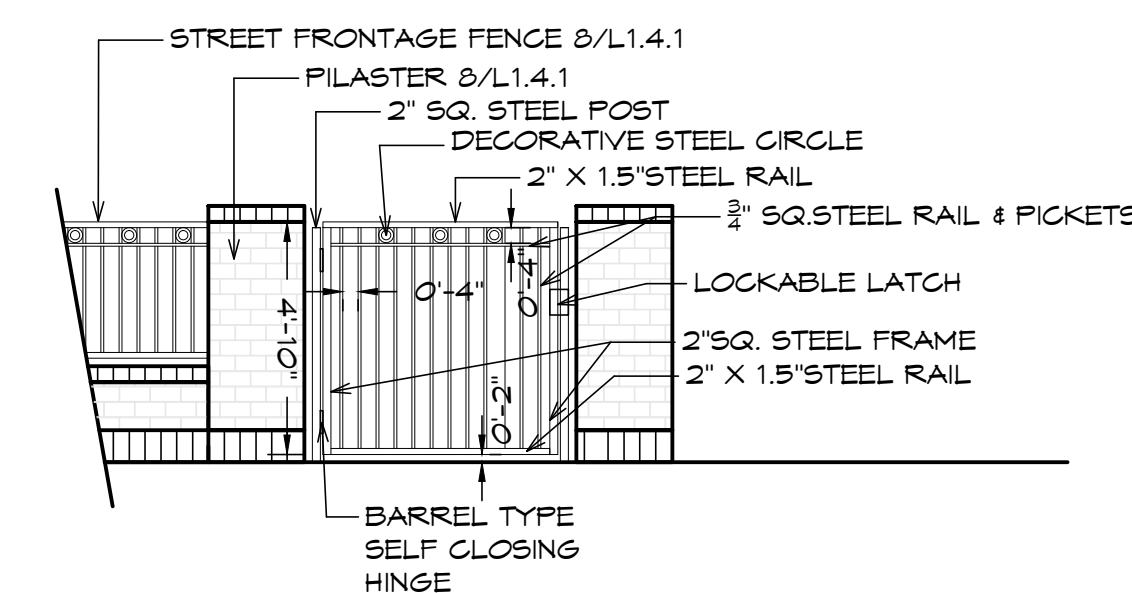


6 STREET FRONTAGE FENCE - GATE

Scale 1/4" = 1'-0"





Note: Provide shop drawings of end gate hardware for approval prior to fabrication

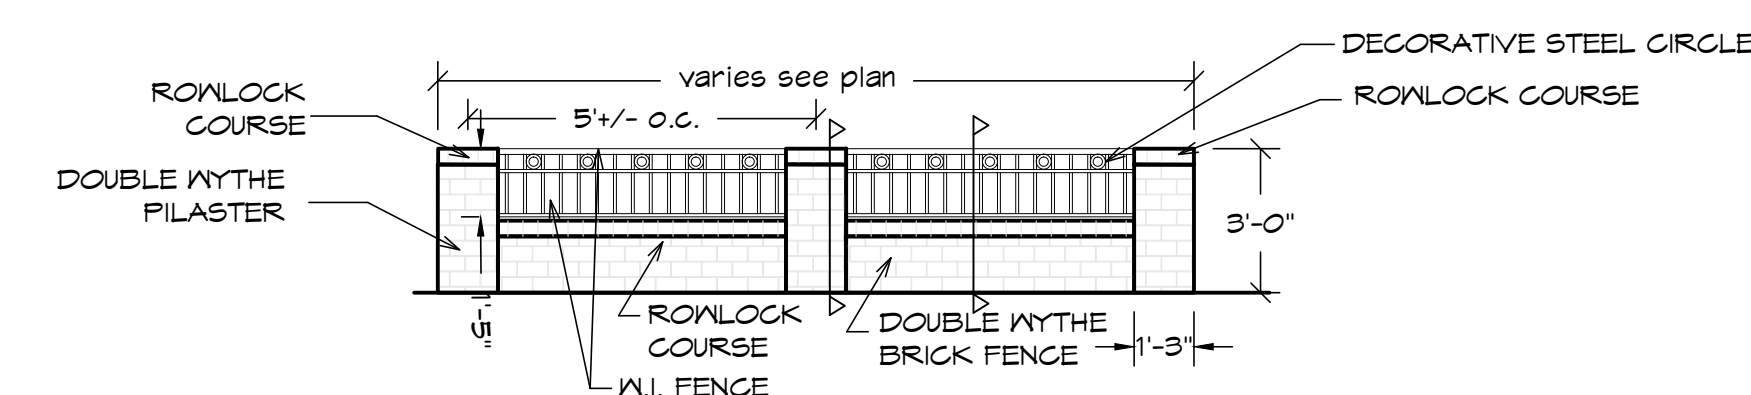



2 COURTYARD FENCE ELEVATION

Scale 1/4" = 1'-0"

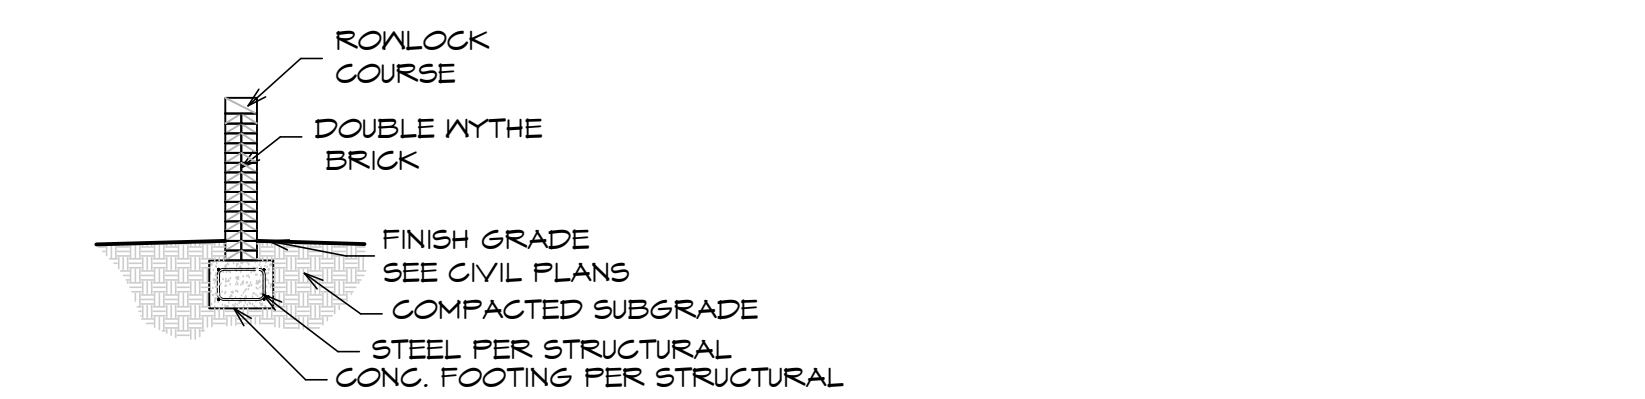 

3 COURTYARD PILASTER SECTION

Scale 1/4" = 1'-0"

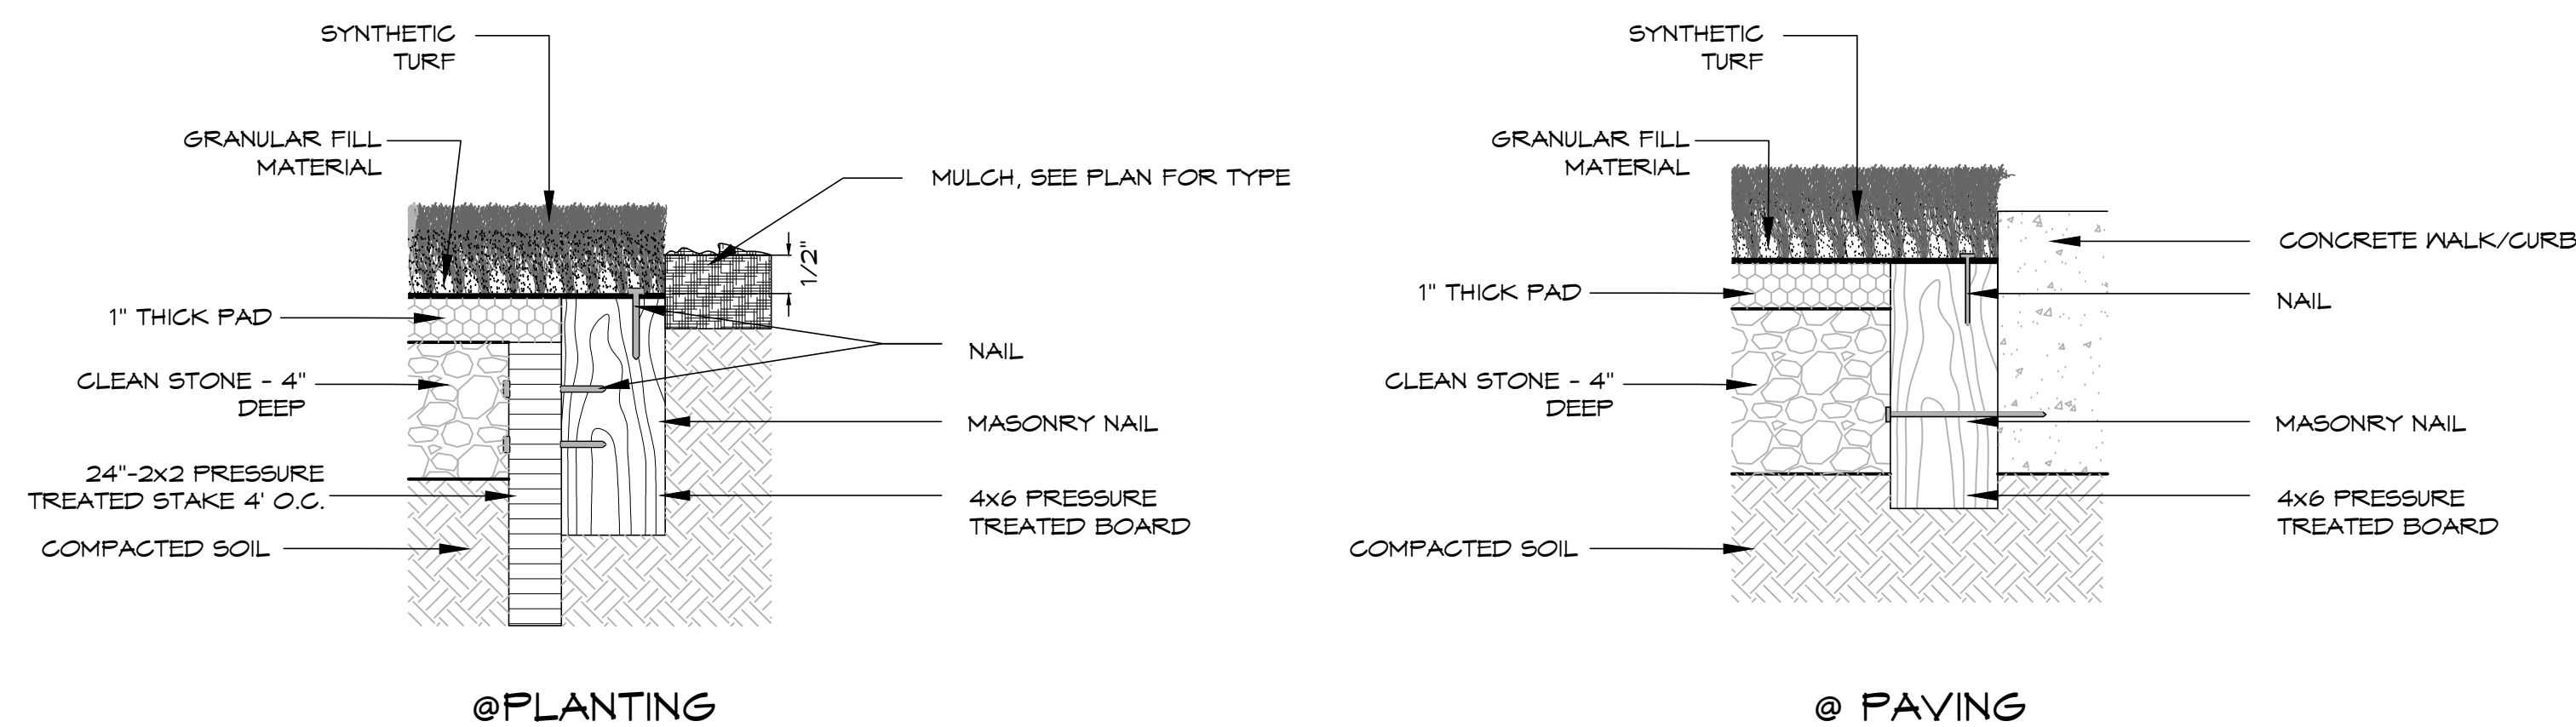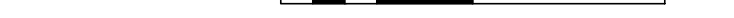


7 ARTIFICIAL TURF ROUGH

- NOTES:
1. BASE MATERIAL FOR SUBGRADE PREPARATION SHALL BE CRUSHED LIMESTONE AGGREGATE MEETING GRADATIONS AND REQUIREMENTS FOR ROADWAY CONSTRUCTION.
  2. GRANITE FOR SURFACE COURSE SHALL BE NATURALLY DECOMPOSED GRANITE FROM REGIONALLY AVAILABLE SOURCES (SUBMIT SAMPLES FOR APPROVAL), RED TO DARK PINK IN COLOR. IT SHALL BE COMPOSED OF A MIXTURE OF UNWASHED, DURABLE PARTICLES OR FRAGMENTS OF GRANITE CONTAINING CLAY FINES TO MEET THE FOLLOWING GRADATIONS:

RETAINED BY 5/8" SIEVE	0%
RETAINED BY 3/8" SIEVE	15%-25%
RETAINED BY #4 SIEVE	40%-55%
RETAINED BY #10 SIEVE	20%-35%


3. SOIL STABILIZER: STABILIZER, A NON-TOXIC, COLORLESS, ODORLESS, NON-STAINING, CONCENTRATED ORGANIC POWDER THAT BINDS SOIL AND CRUSHED AGGREGATE SCREENINGS TOGETHER CREATING A NATURAL APPEARING, FIRM TRAIL SURFACE. STABILIZER IS MANUFACTURED AND DISTRIBUTED BY STABILIZER, INC., 4832 EAST INDIAN SCHOOL ROAD, PHOENIX, ARIZONA 85018. TEL: 800-836-2488. FAX: 602-852-0118. PREBLEND STABILIZER WITH THE DECOMPOSED GRANITE AGGREGATE AT THE RATE OF TEN (10) POUNDS PER TON PRIOR TO PLACING THE AGGREGATE. INSTALL AND COMPACT PER MANUFACTURER'S RECOMMENDATIONS.
4. PREPARE A SAMPLE FINISHED D.G. SURFACE FOR APPROVAL USING ALL SPECIFIED MATERIALS. SAMPLE SECTION SHALL BE 8' X 8'. SAMPLE MAY BE PART OF FINISHED D.G. SURFACE AREA.
5. WARRANT THE D.G. SURFACE TO BE FREE OF DEFECTS FOR A PERIOD OF ONE YEAR. BACKFILL AND REPAIR AREAS WHICH SINK DUE TO INSUFFICIENT COMPACTION.

8 DECOMPOSED GRANITE PAVING

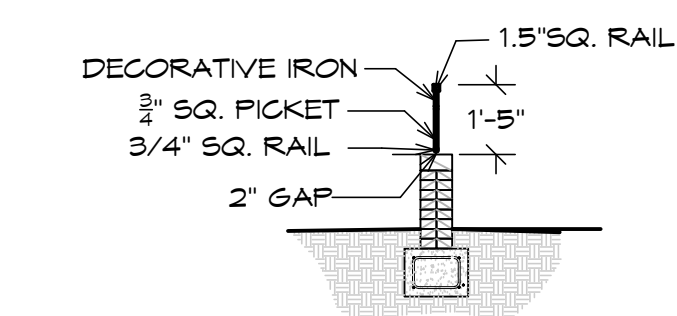

4 COURTYARD WROUGHT IRON SECTION

Scale 1/4" = 1'-0"

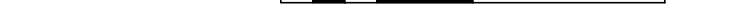

THIS DRAWING, AS AN INSTRUMENT OF SERVICE, IS AND SHALL REMAIN THE PROPERTY OF PI ARCHITECTS AND SHALL NOT BE REPRODUCED, PUBLISHED OR USED IN ANY WAY WITHOUT THE PERMISSION OF PI ARCHITECTS

NOTE: BEWARE: UNDERGROUND UTILITIES IN PLACE, INCLUDING ELECTRICAL, GAS, WATER, SEWER, TELEPHONE, AND OTHERS. CONSULT PROJECT ENGINEER PRIOR TO CONSTRUCTION. ALL UTILITIES TO BE FLAGGED AND IDENTIFIED. LANDSCAPE CONTRACTOR RESPONSIBILITY.