




C1 TELECOM/SECURITY/AV ELECTRONICS
 UNIT PLAN : AL-A STUDIO
 1/4" = 1/10" 0 2 5 8 1/2"

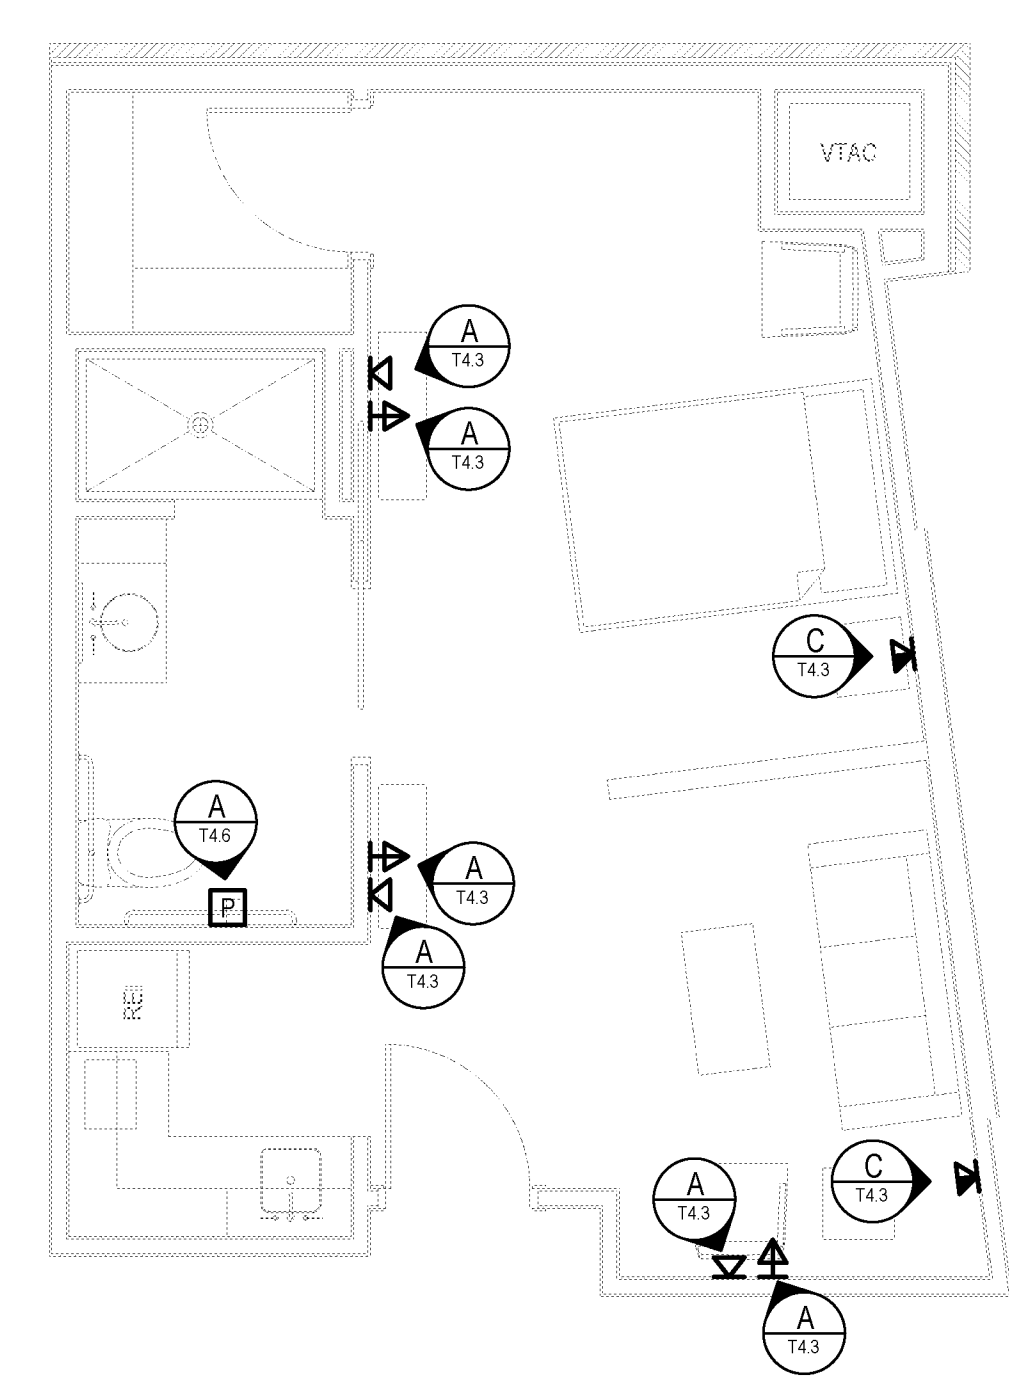


C2 TELECOM/SECURITY/AV ELECTRONICS
 UNIT PLAN : AL-A ALT1 STUDIO
 1/4" = 1/10" 0 2 5 8 1/2"

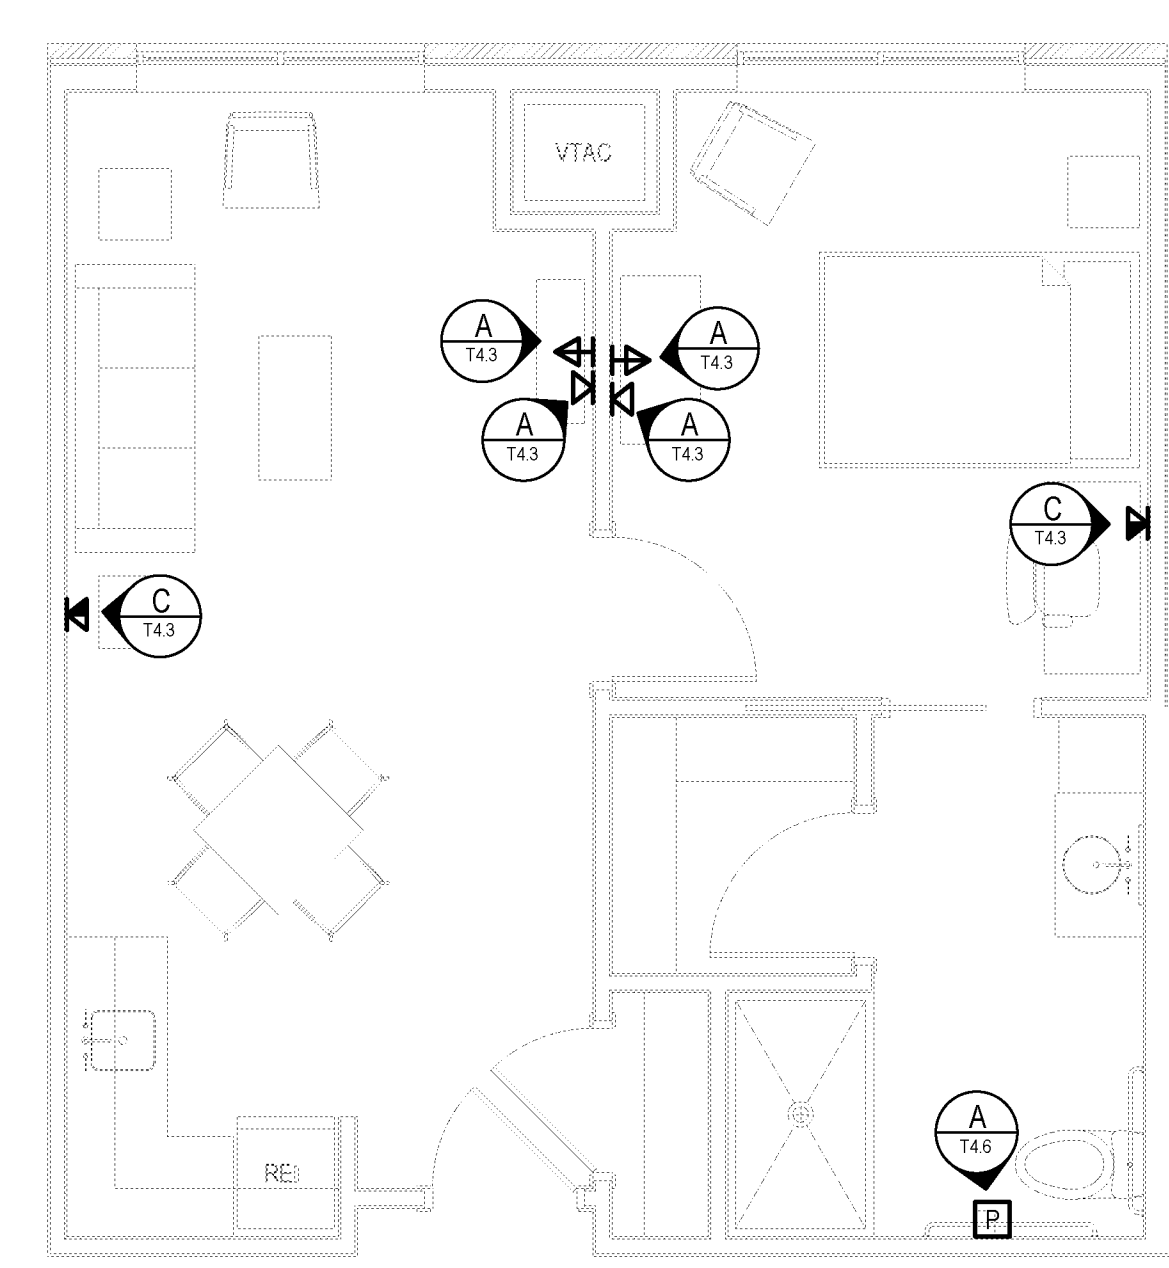


C4 TELECOM/SECURITY/AV ELECTRONICS
 UNIT PLAN : AL-B1 ONE BEDROOM
 1/4" = 1/10" 0 2 5 8 1/2"

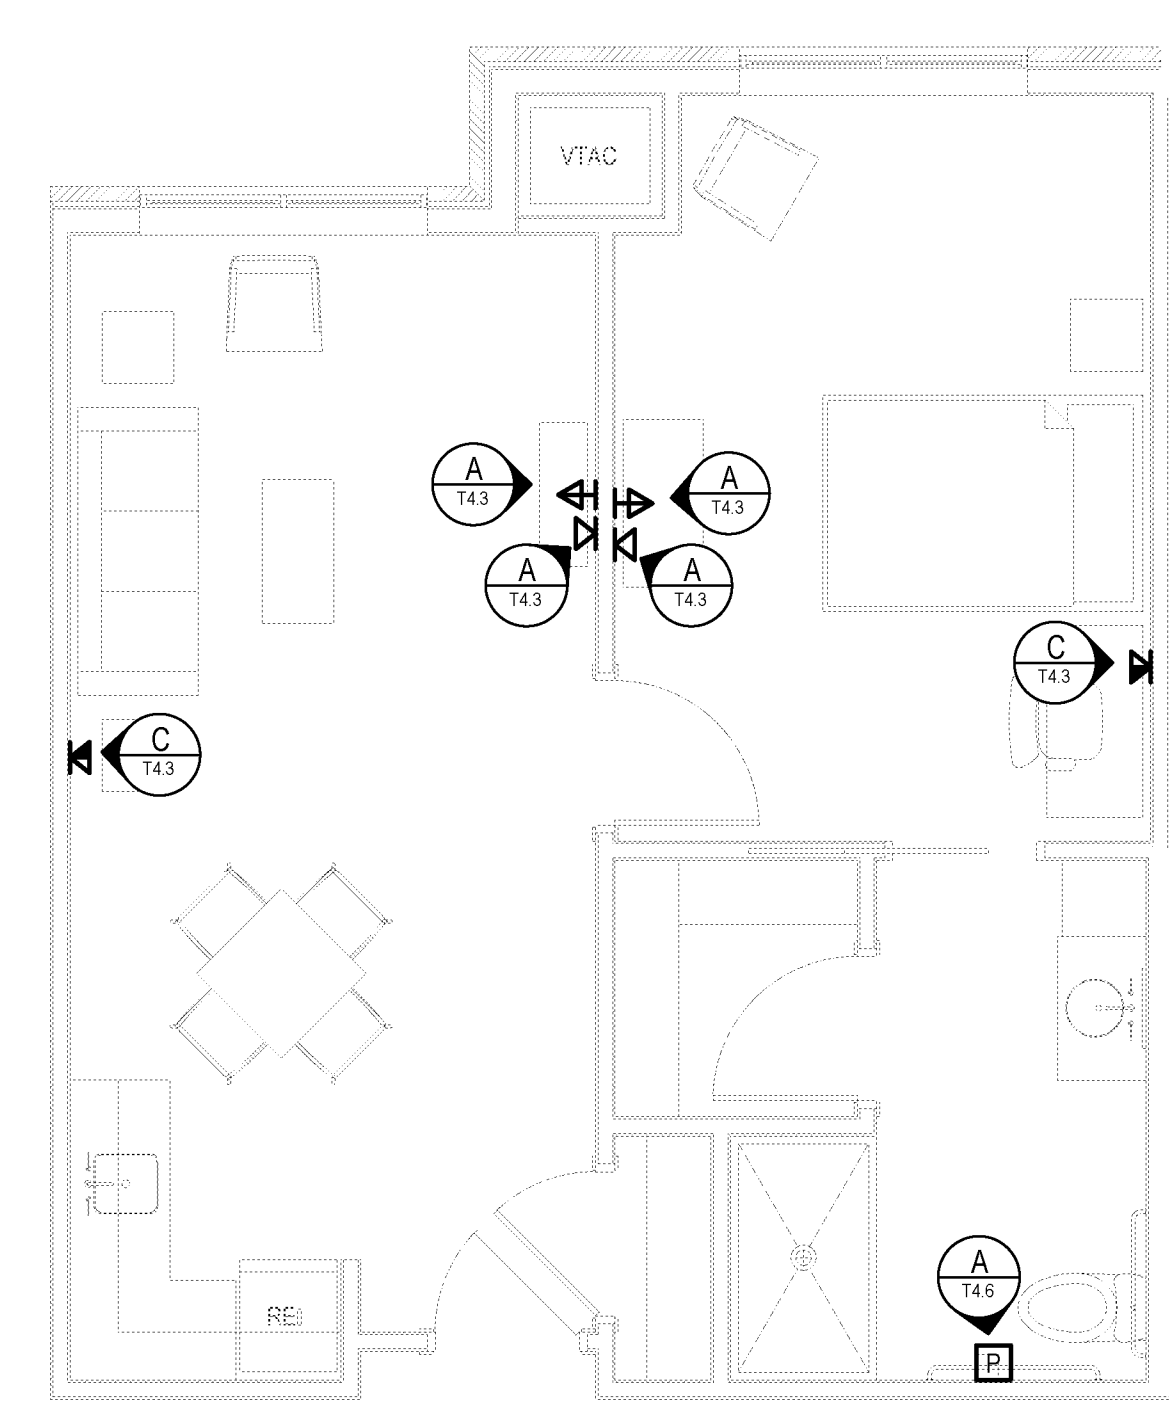


C5 TELECOM/SECURITY/AV ELECTRONICS
 UNIT PLAN : AL-B1X ONE BEDROOM
 1/4" = 1/10" 0 2 5 8 1/2"

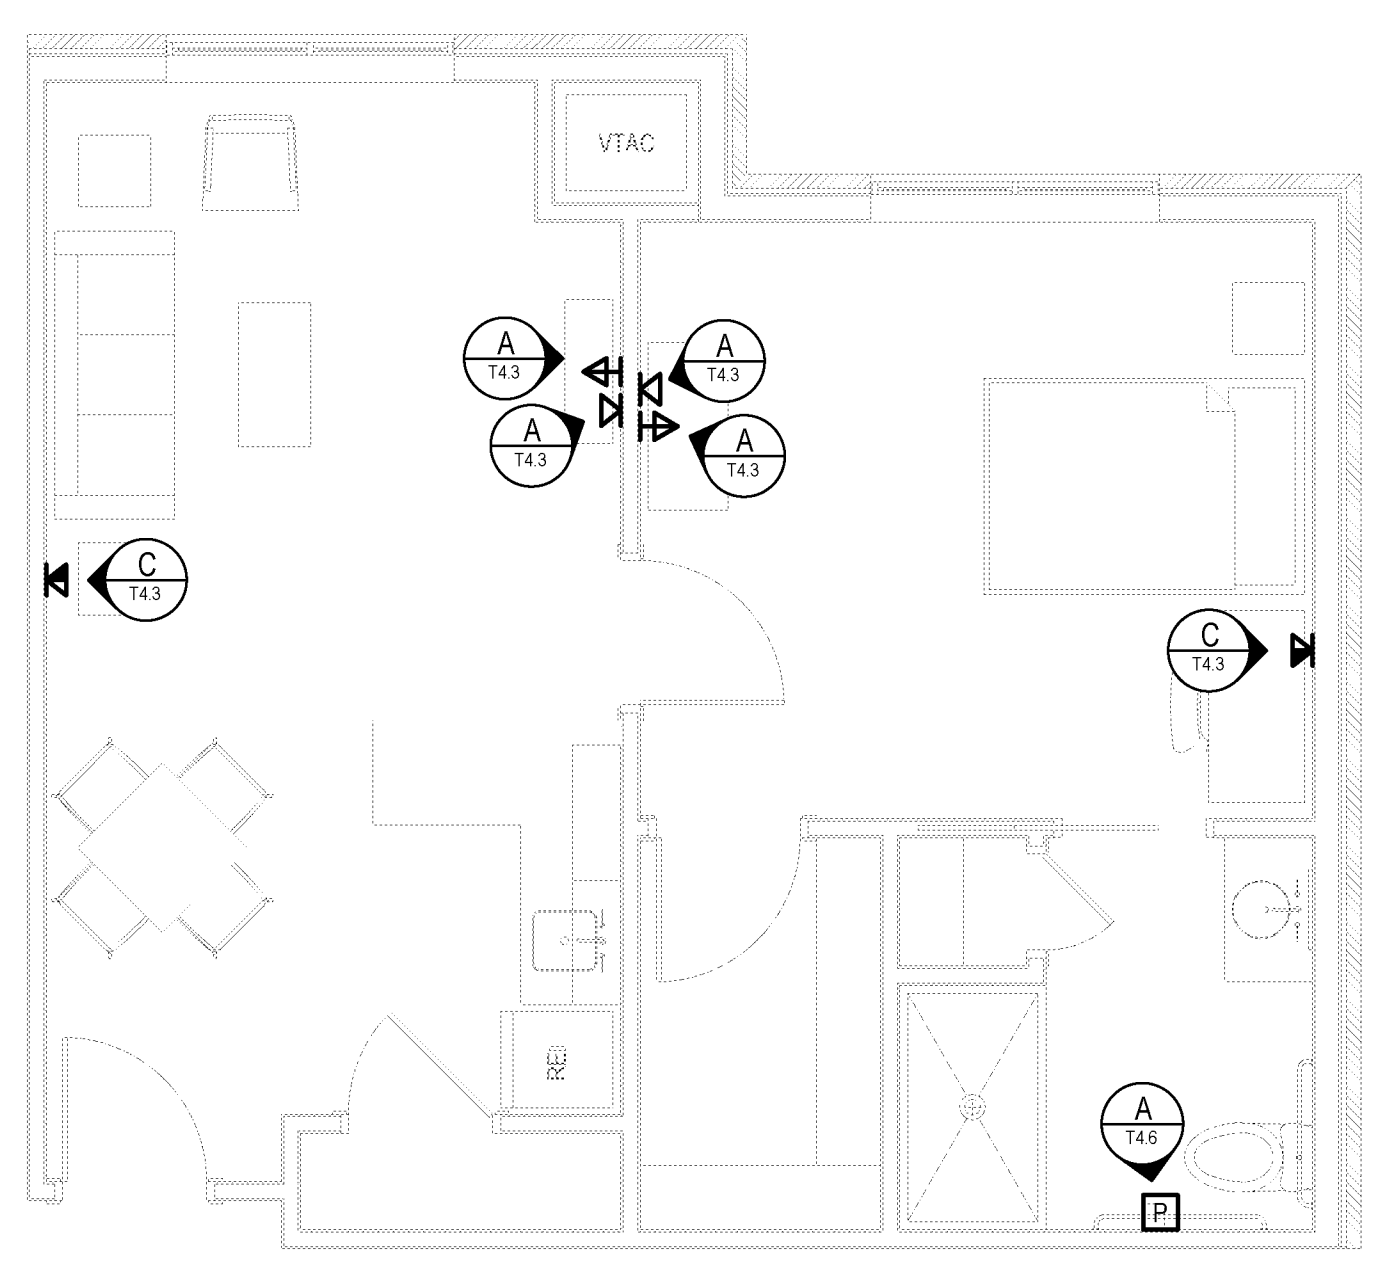

A1 TELECOM/SECURITY/AV ELECTRONICS
 UNIT PLAN : AL-C1 ONE BEDROOM DELUXE
 1/4" = 1/10" 0 2 5 8 1/2"

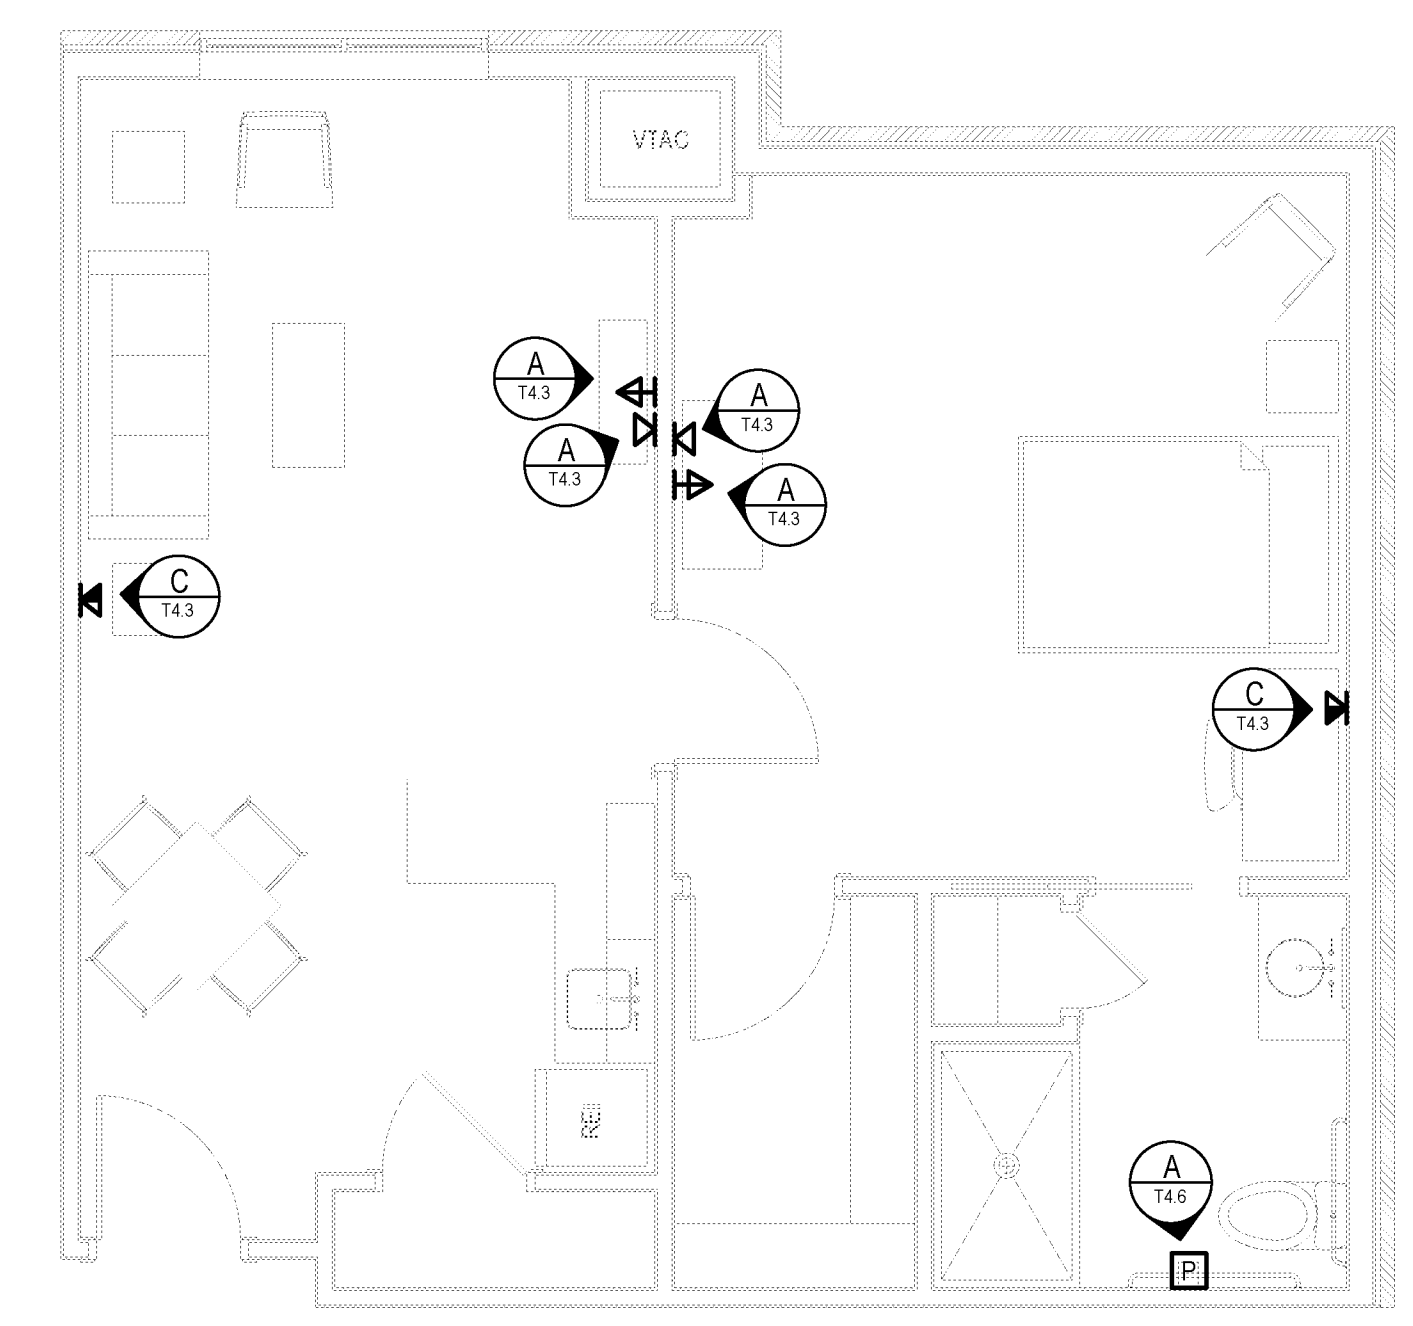

A3 TELECOM/SECURITY/AV ELECTRONICS
 UNIT PLAN : AL-C1X ONE BEDROOM DELUXE (EXTENDED)
 1/4" = 1/10" 0 2 5 8 1/2"

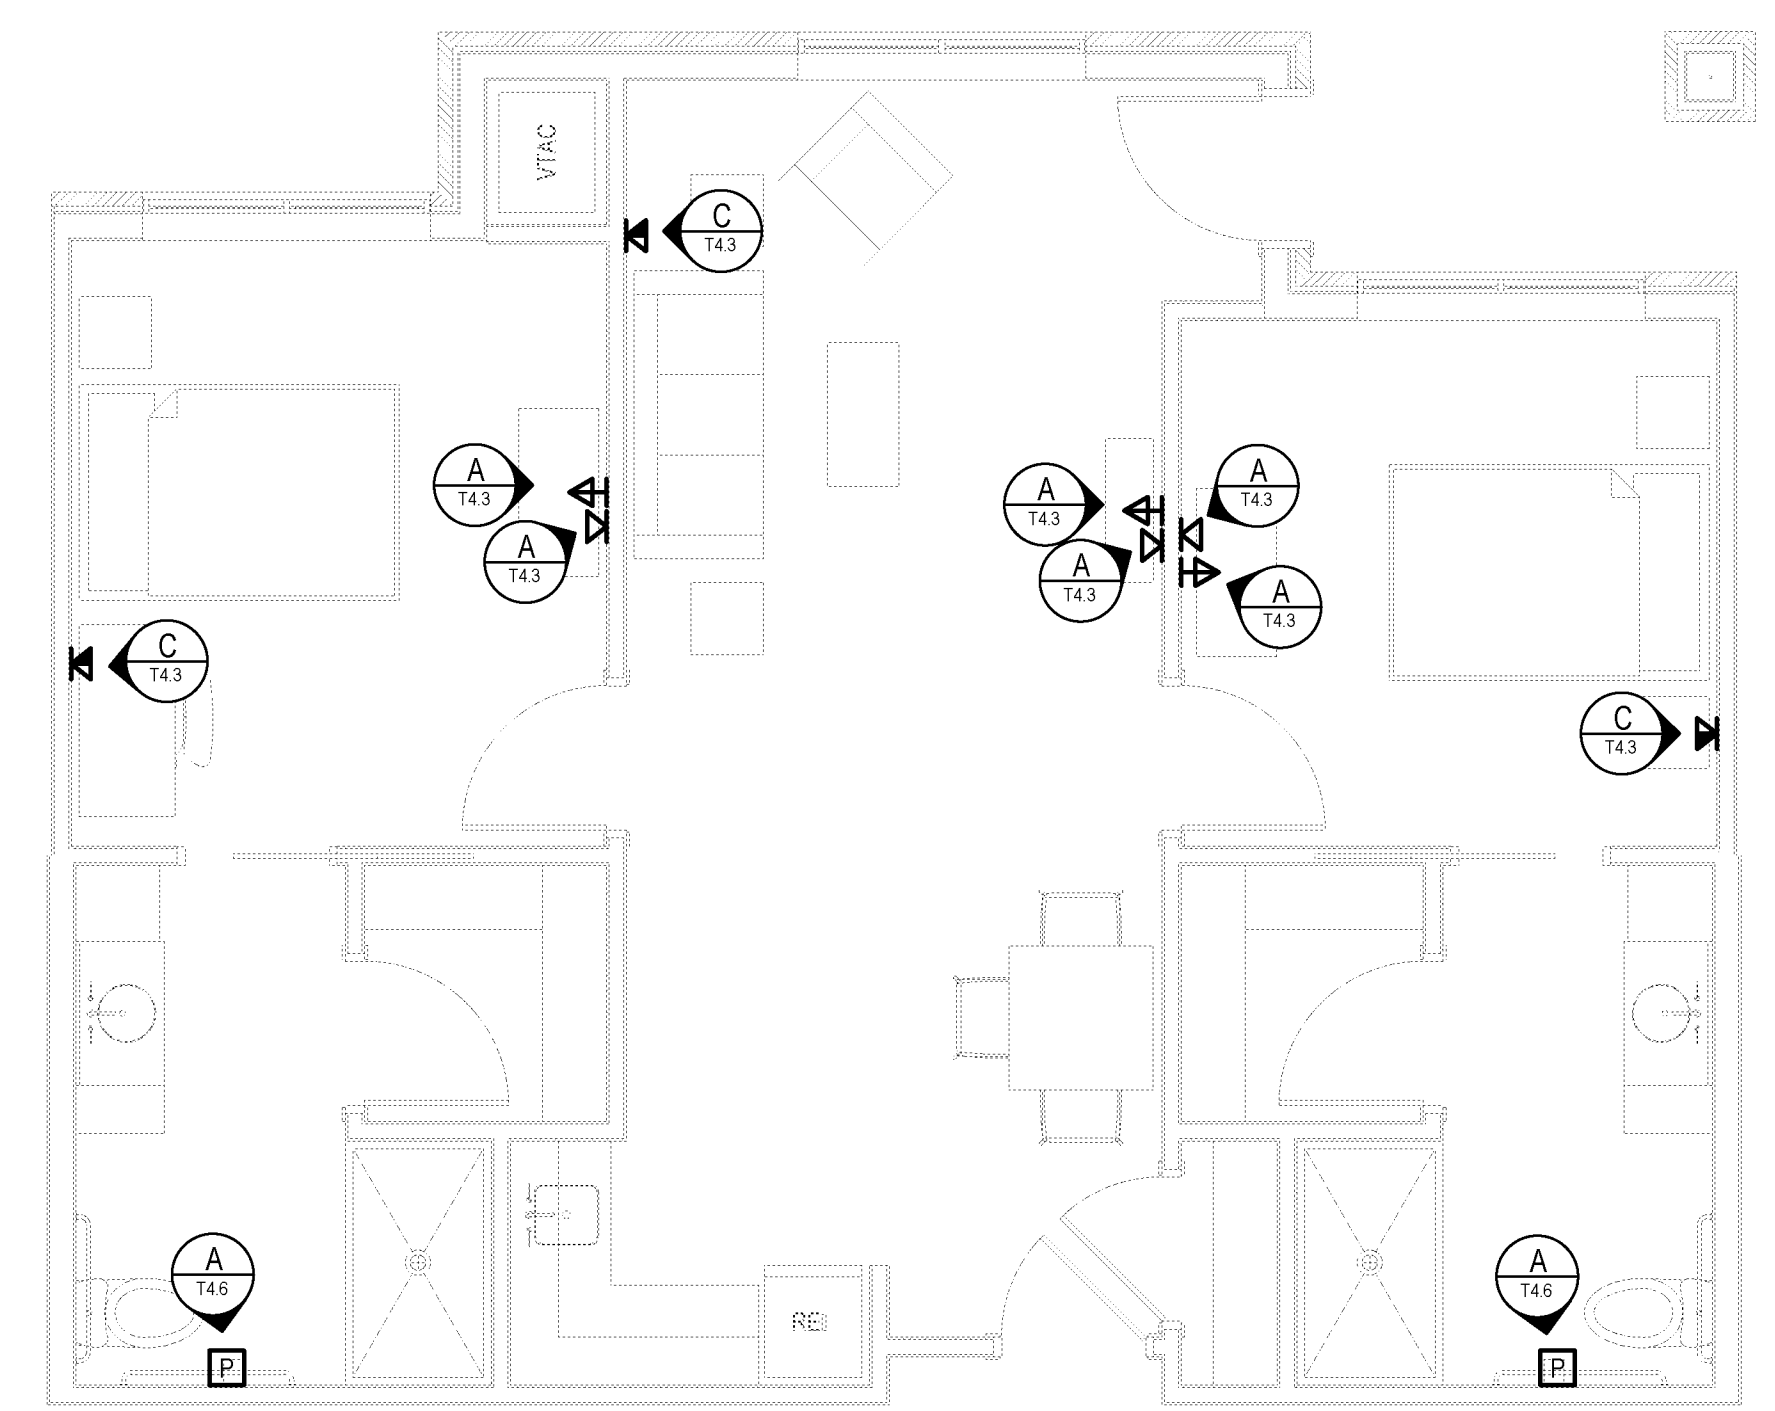

A5 TELECOM/SECURITY/AV ELECTRONICS
 UNIT PLAN : AL-D TWO BEDROOM
 1/4" = 1/10" 0 2 5 8 1/2"

BIM Server: S:\RV\R2015 - BIM Server 1\14017 Concordia Baton Rouge | Ver. 18.001 | Monday, February 22, 2016 | 1:14 PM