



pi architects
 3500 Jefferson St. Suite 303
 Austin, TX 78731
 P: (512) 231-1910
 F: (512) 231-1950
 www.piarch.com

architecture + master
 interiors + landscape
 architecture

GUIDEPOST SOLUTIONS LLC
 2800 North Dallas Parkway, Suite 350
 Plano, TX 75093
 Office: (972) 268-0200
 Website: www.guidepostsolutions.com

**WATERSTONE AT BATON ROUGE
 ASSISTED LIVING & MEMORY CARE**
 SIEGEN LANE
 BATON ROUGE, LA 70810



ISSUE:
 QA
 CONSTRUCTION
 DOCUMENTS

©2016 PI ARCHITECTS, INC.

REVISIONS:

DATE:
 03/03/2016
 PROJECT NUMBER:
 14017
 SHEET TITLE:
 TELECOM/SECURITY/AV
 ELECTRONICS
 TYPICAL DEVICE RISER
 DIAGRAMS

SHEET:
T3.3

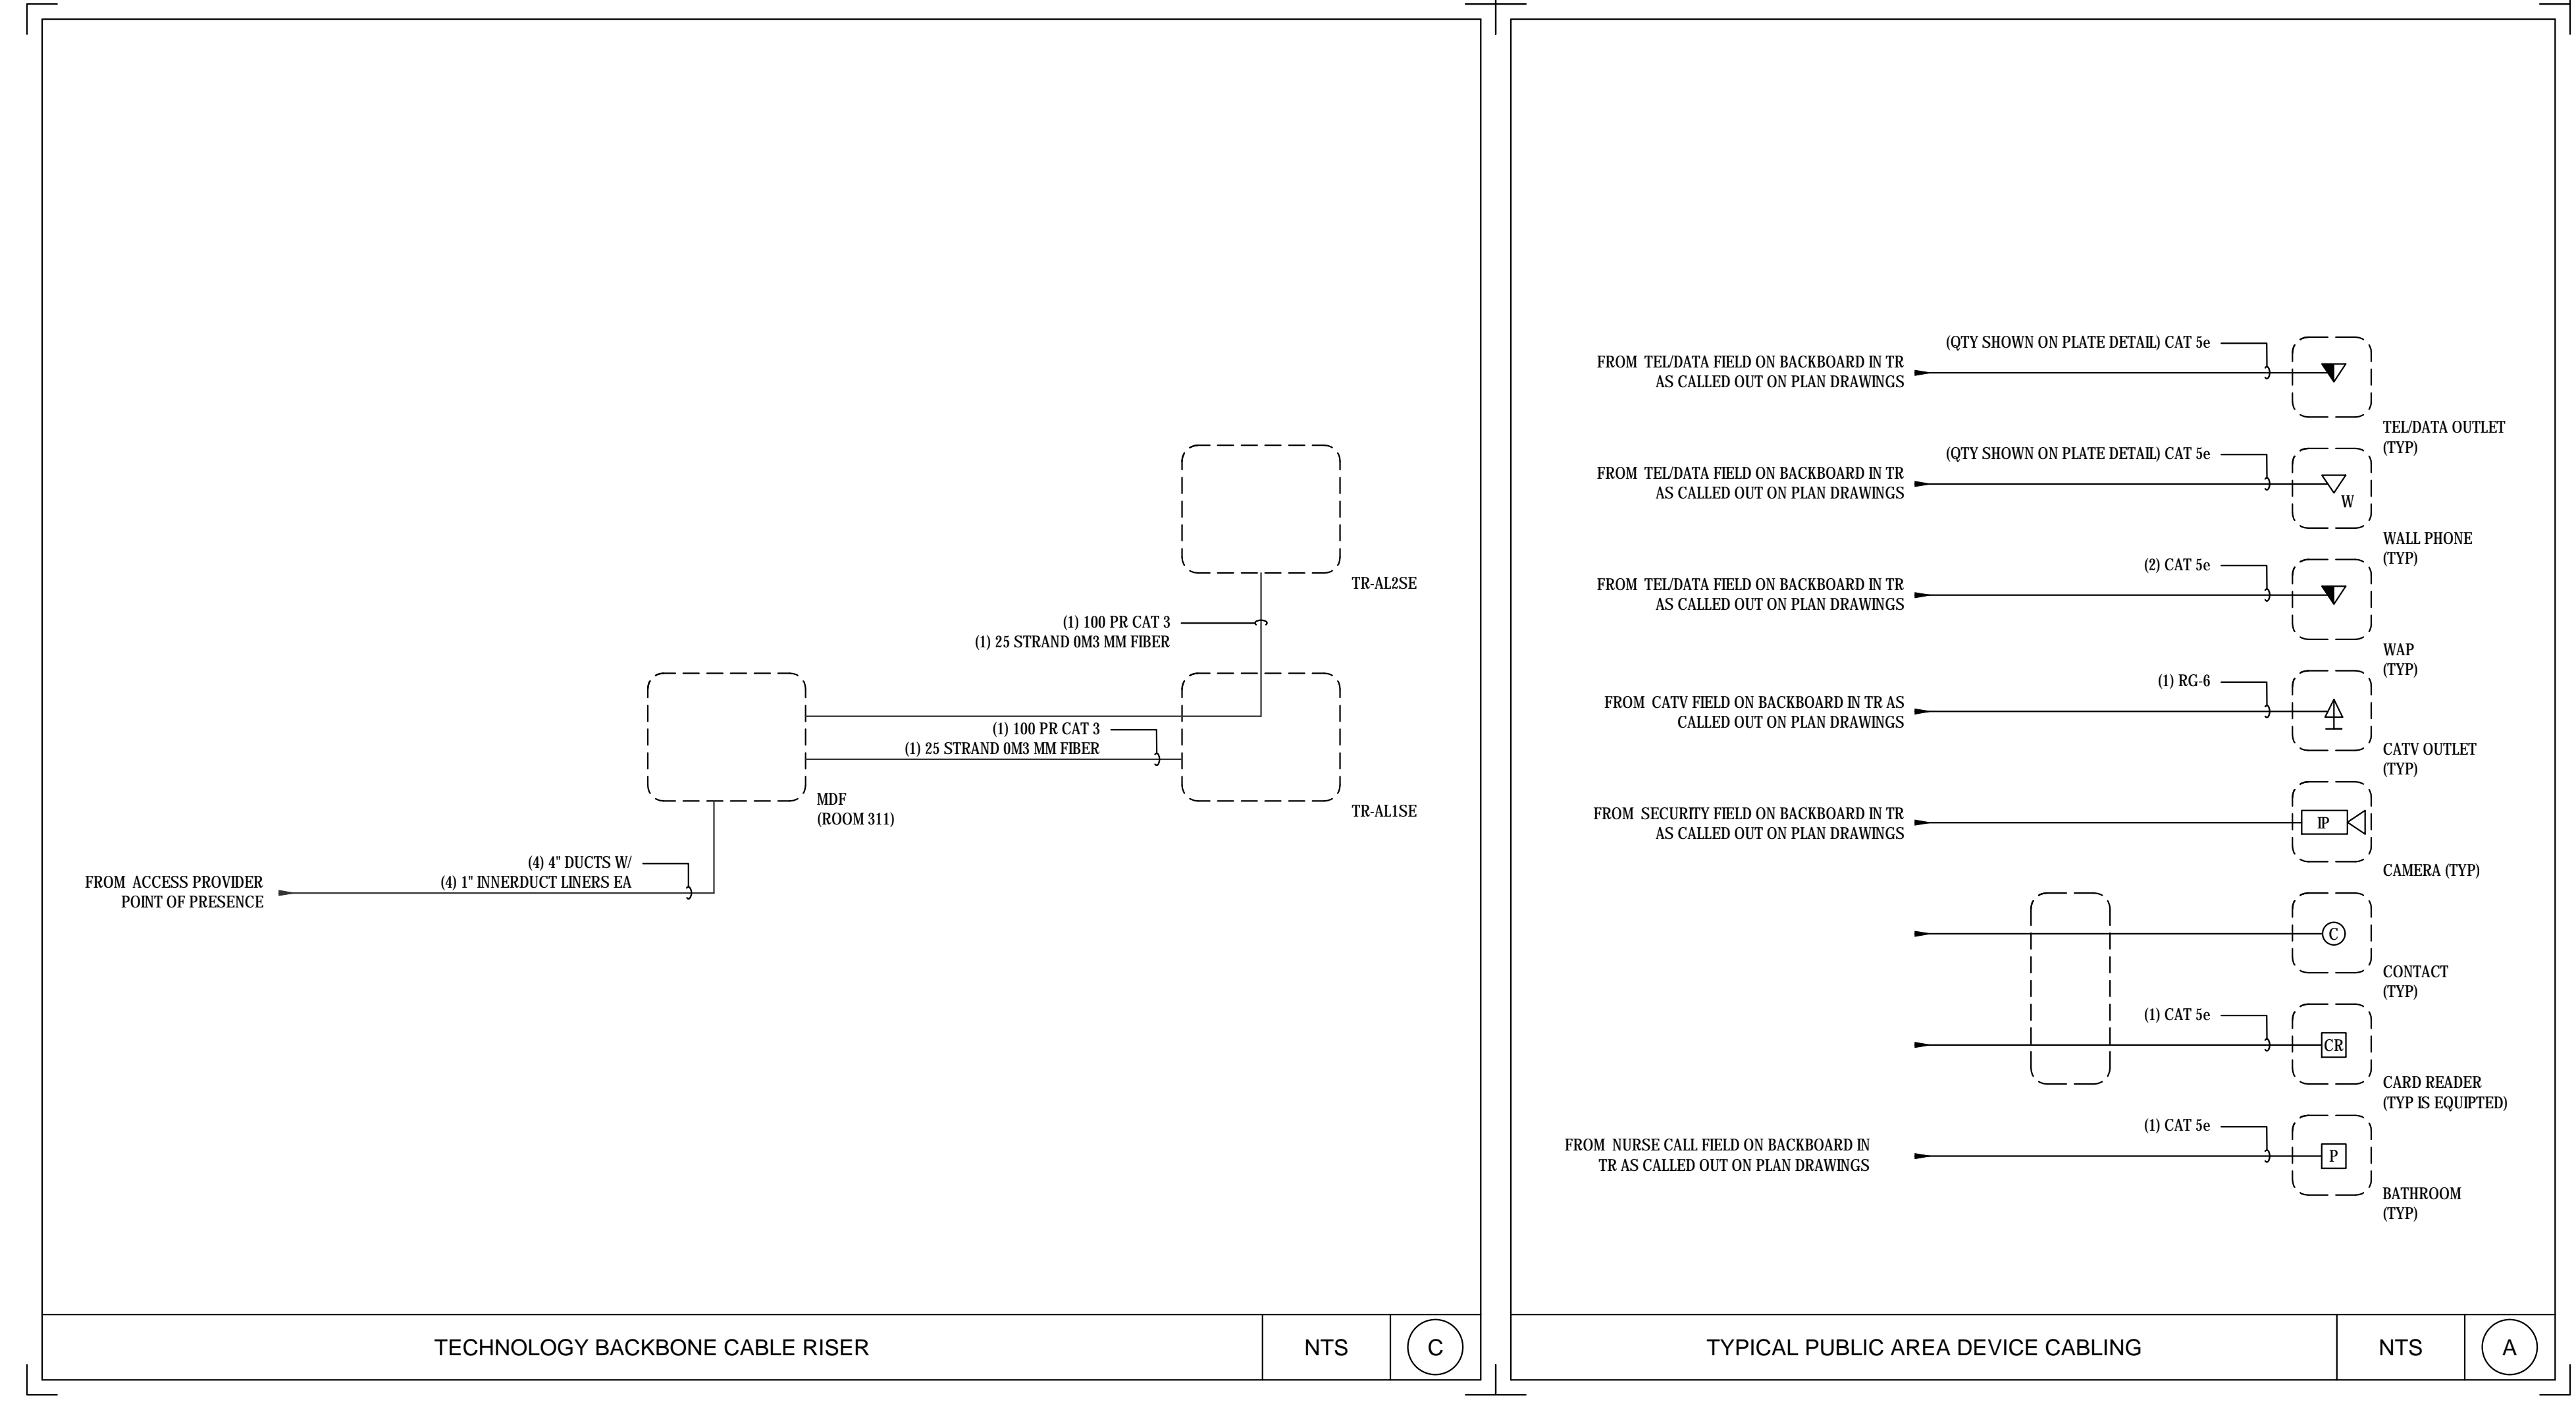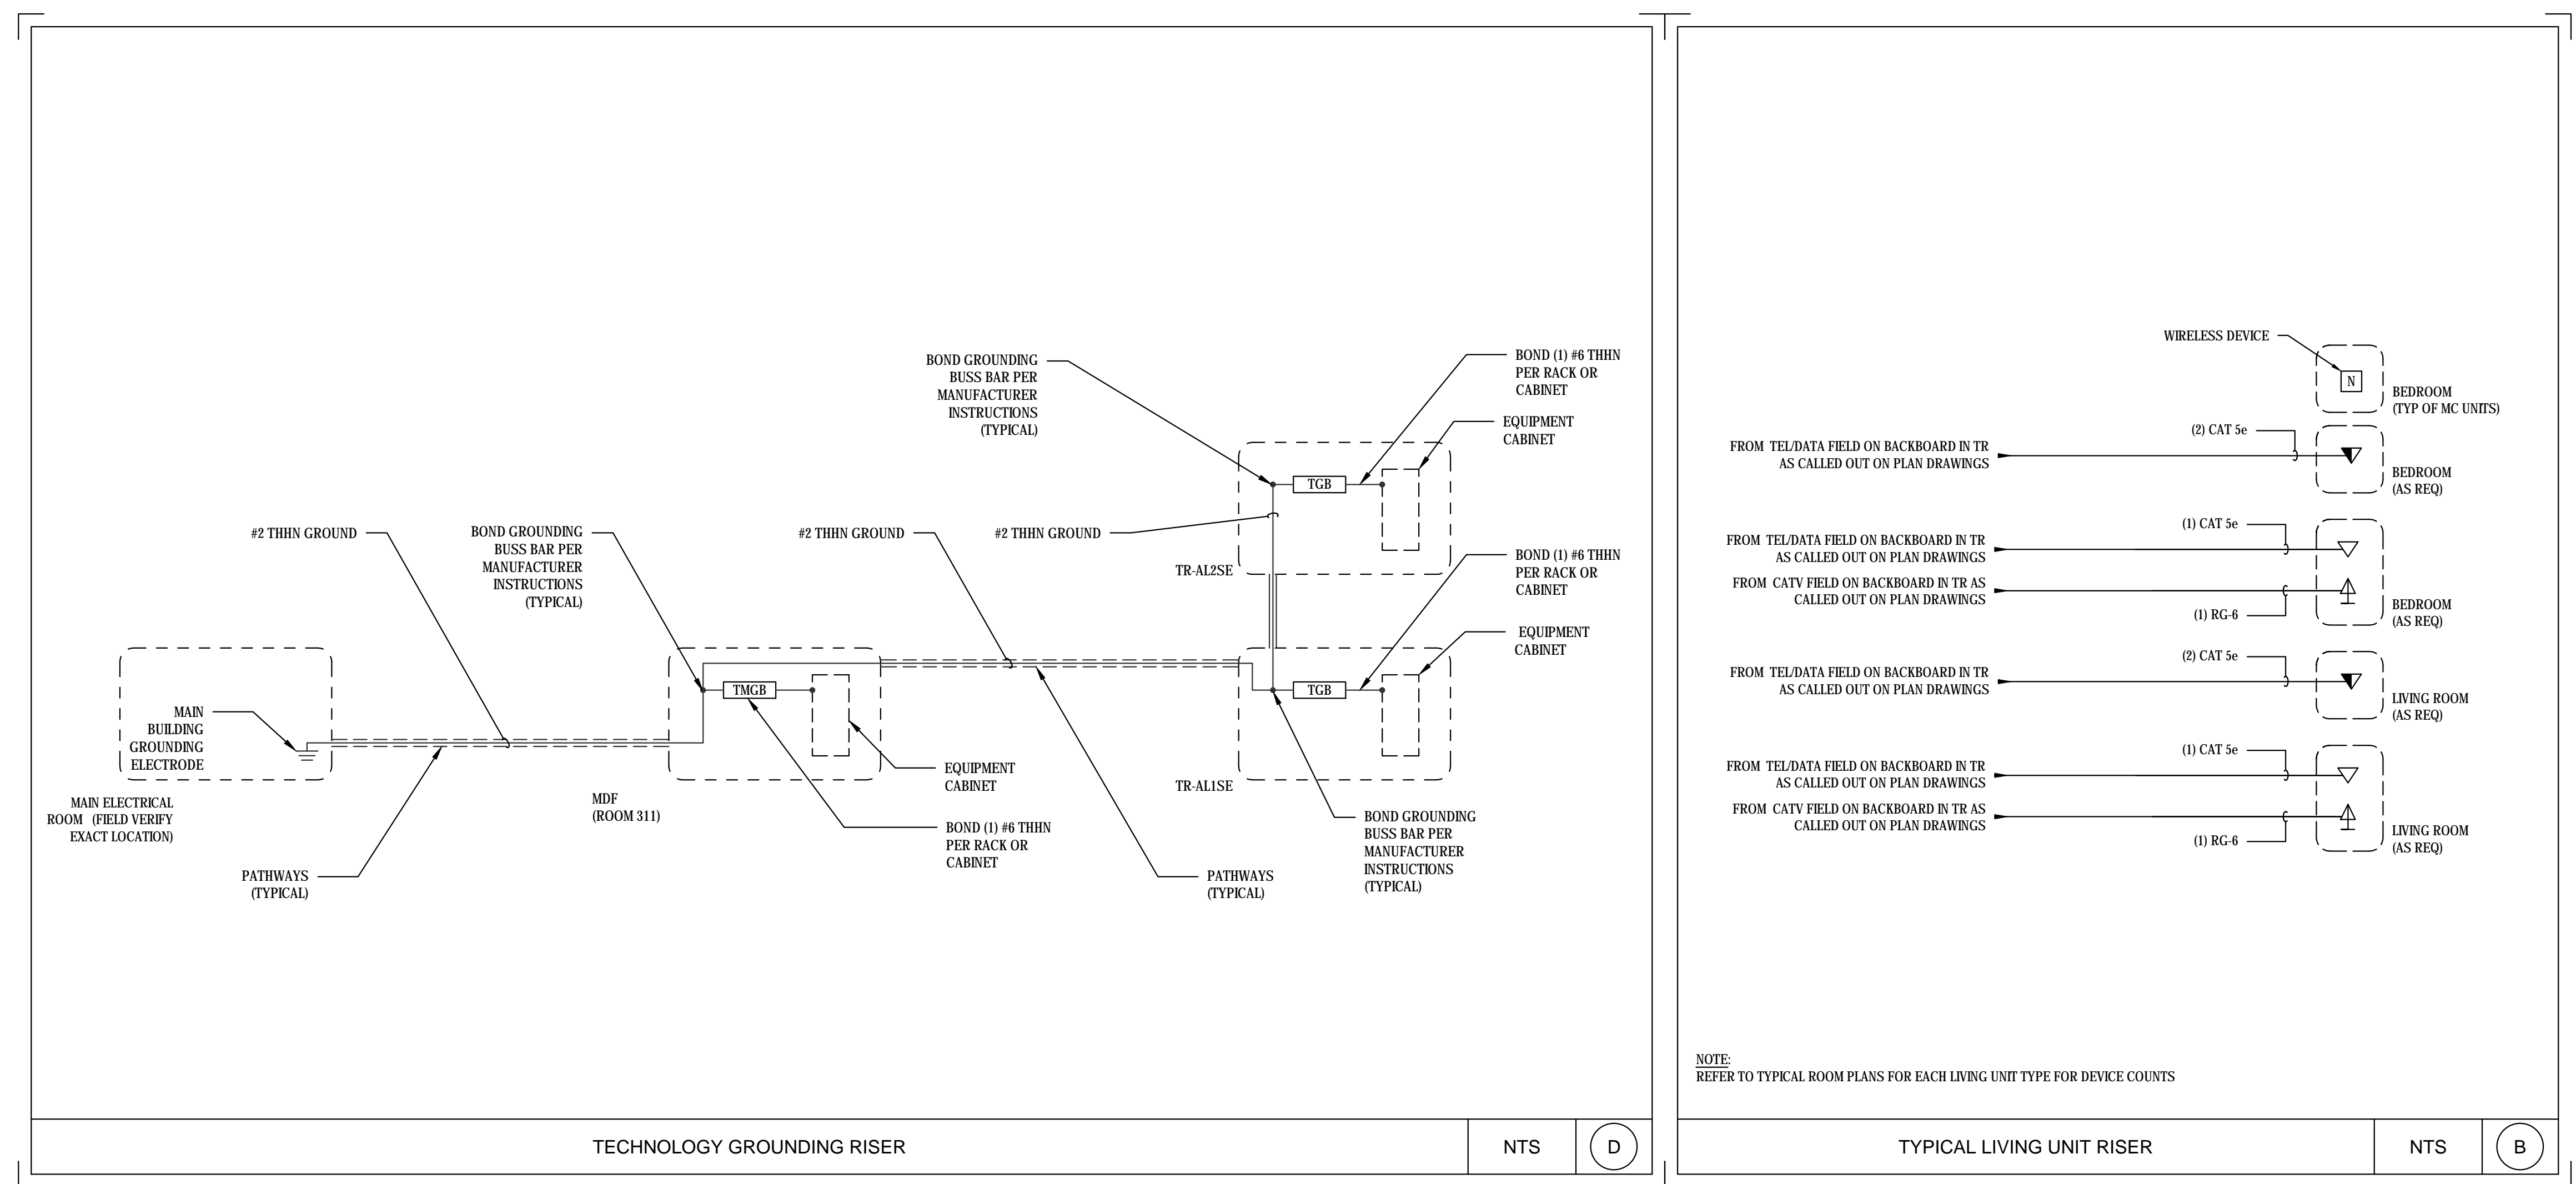

BIM Server: SERVER2015 - BIM Server 19/14017 Concordia Baton Rouge | Ver. 18.001 | Monday, February 22, 2016 | 3:34 PM