



pi architects
 3500 Jefferson St. Suite 303
 Austin, TX 78731
 P: (512) 231-1910
 F: (512) 231-1950
 www.piarch.com

architecture + master planning
 interiors + landscape architecture

GUIDEPOST SOLUTIONS LLC
 2800 North Dallas Parkway, Suite 350
 Plano, TX 75093
 Office: (469) 268-0300
 Website: www.guidepostsolutions.com

**WATERSTONE AT BATON ROUGE
 ASSISTED LIVING & MEMORY CARE**

SIEGEN LANE
 BATON ROUGE, LA 70810


ISSUE: QA
 CONSTRUCTION DOCUMENTS

©2016 PI ARCHITECTS, INC.

REVISIONS:

DATE: 03/03/2016
 PROJECT NUMBER: 14017
 SHEET TITLE: TELECOM/SECURITY/AV
 ELECTRONICS
 DETAILS SHEET

SHEET: T4.2

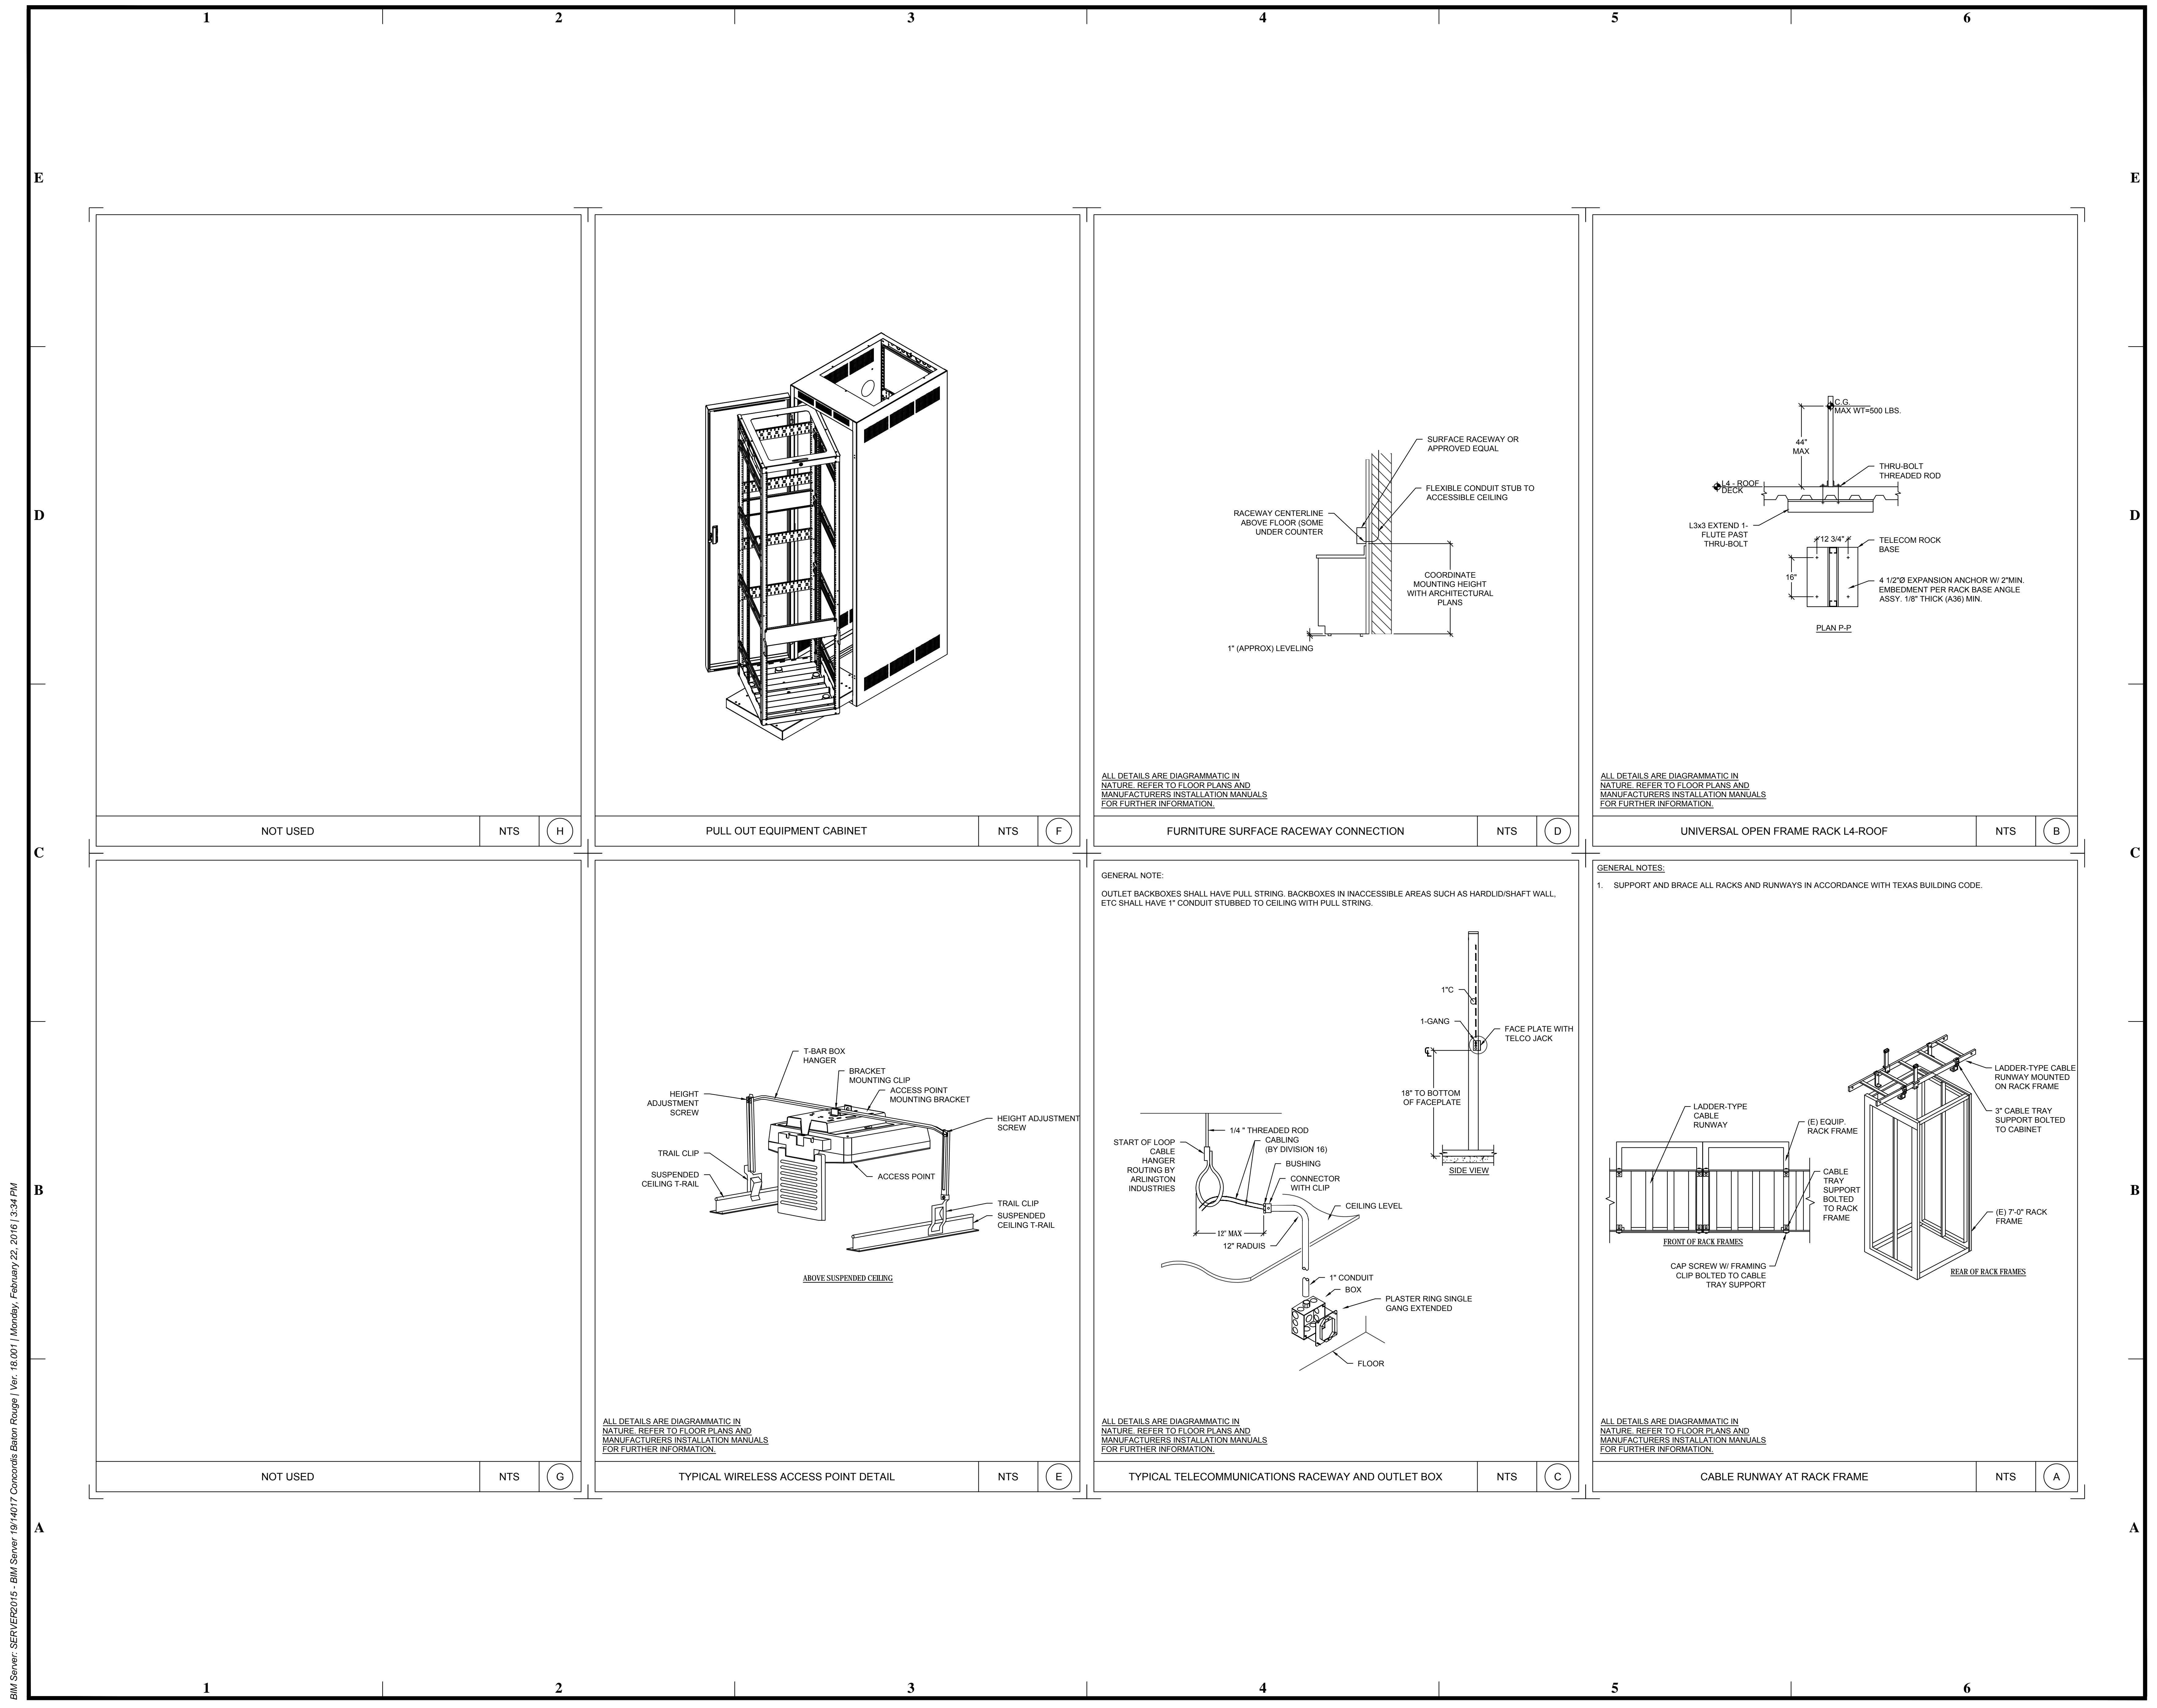

BIM Server: SERVER2015 - BIM Server 19/14017 Concordia Baton Rouge | Ver. 18.001 | Monday, February 22, 2016 | 3:34 PM