



pi architects

3500 Jefferson St. Suite 303
Austin, TX 78731

P: (512) 231-1910
F: (512) 231-1950

www.piarch.com

architecture + master
interiors + landscape
architecture

GUIDEPOST SOLUTIONS LLC
2800 North Dallas Parkway, Suite 350
Plano, TX 75093
Office: (469) 368-0300
Website: www.guidepostsolutions.com

**WATERSTONE AT BATON ROUGE
ASSISTED LIVING & MEMORY CARE**

SIEGEN LANE
BATON ROUGE, LA 70810


ISSUE:
QA
CONSTRUCTION
DOCUMENTS

©2016 PI ARCHITECTS, INC.

REVISIONS:

DATE:
03/03/2016
PROJECT NUMBER:
14017
SHEET TITLE:
TELECOM/SECURITY/AV
ELECTRONICS
DETAILS SHEET

SHEET:
T4.8

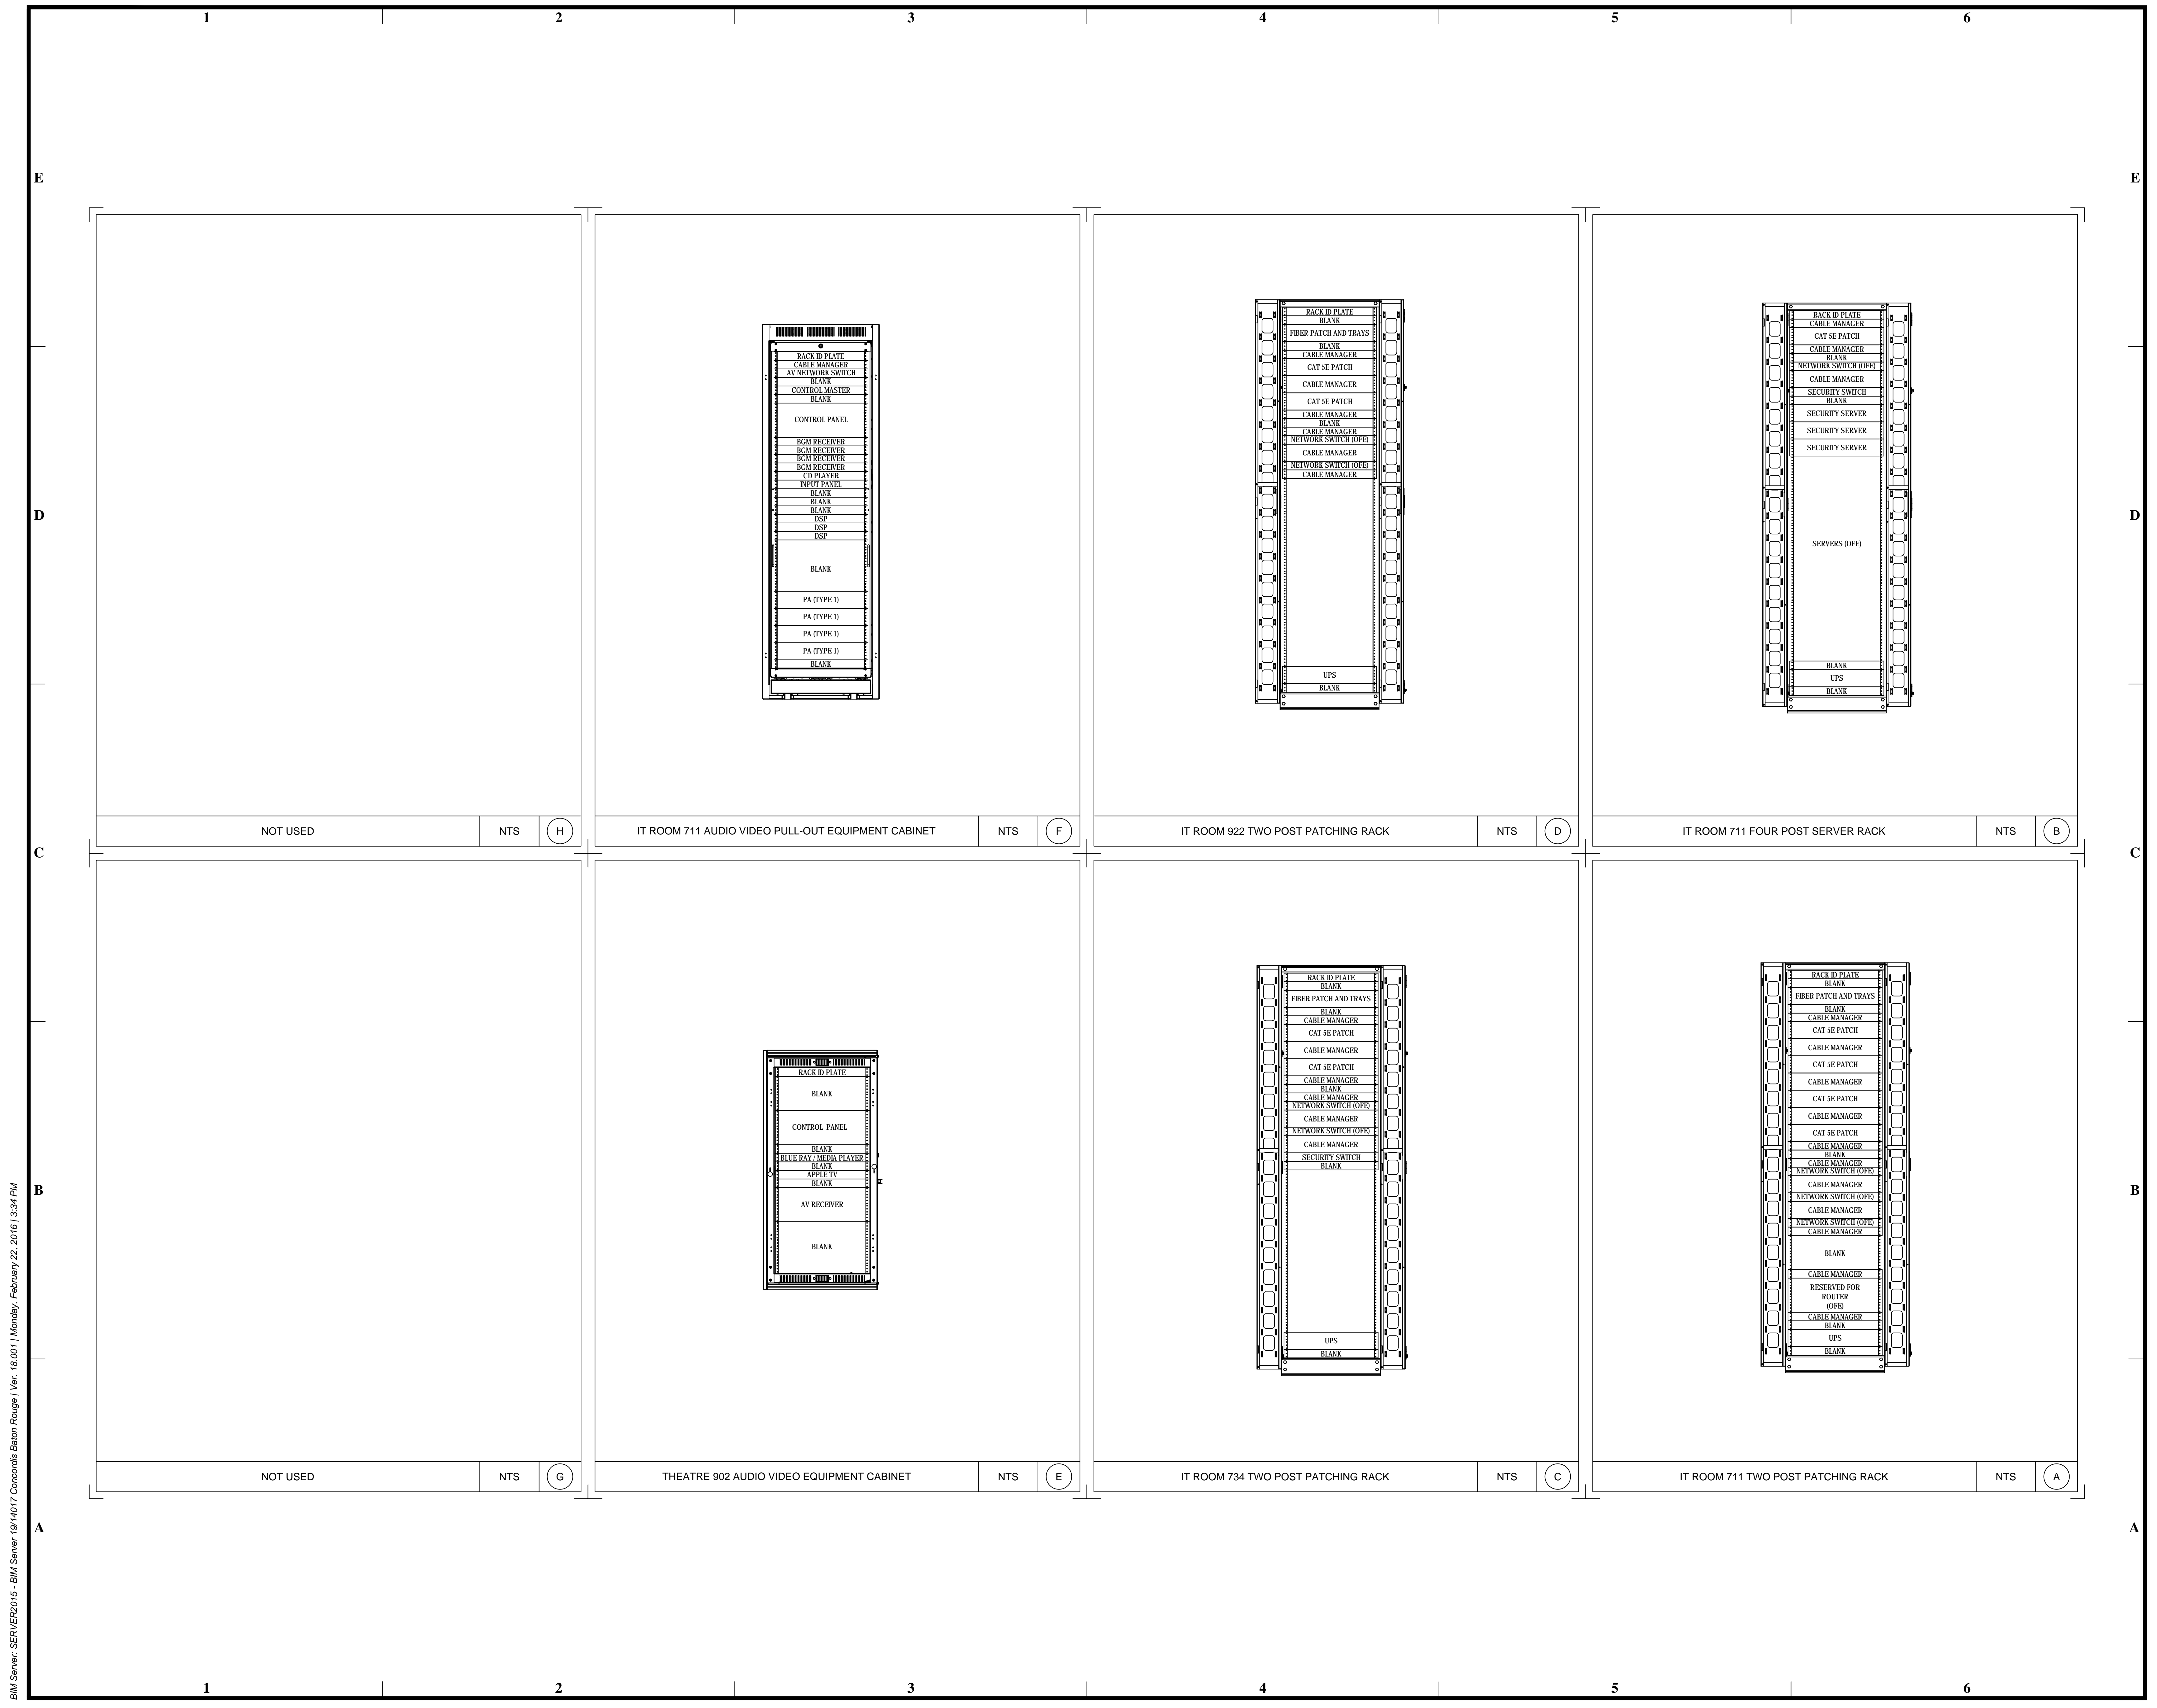

BIM Server: SERVER2015 - BIM Server 19/14/17 Concordia Baton Rouge | Ver. 18.001 | Monday, February 22, 2016 | 3:34 PM