


BIM Server: Server2012 - BIM Server (18.0)/14017 Concrete/Baton Rouge | Ver: 18.001 | Wednesday, September 02, 2015 | 4:04 PM

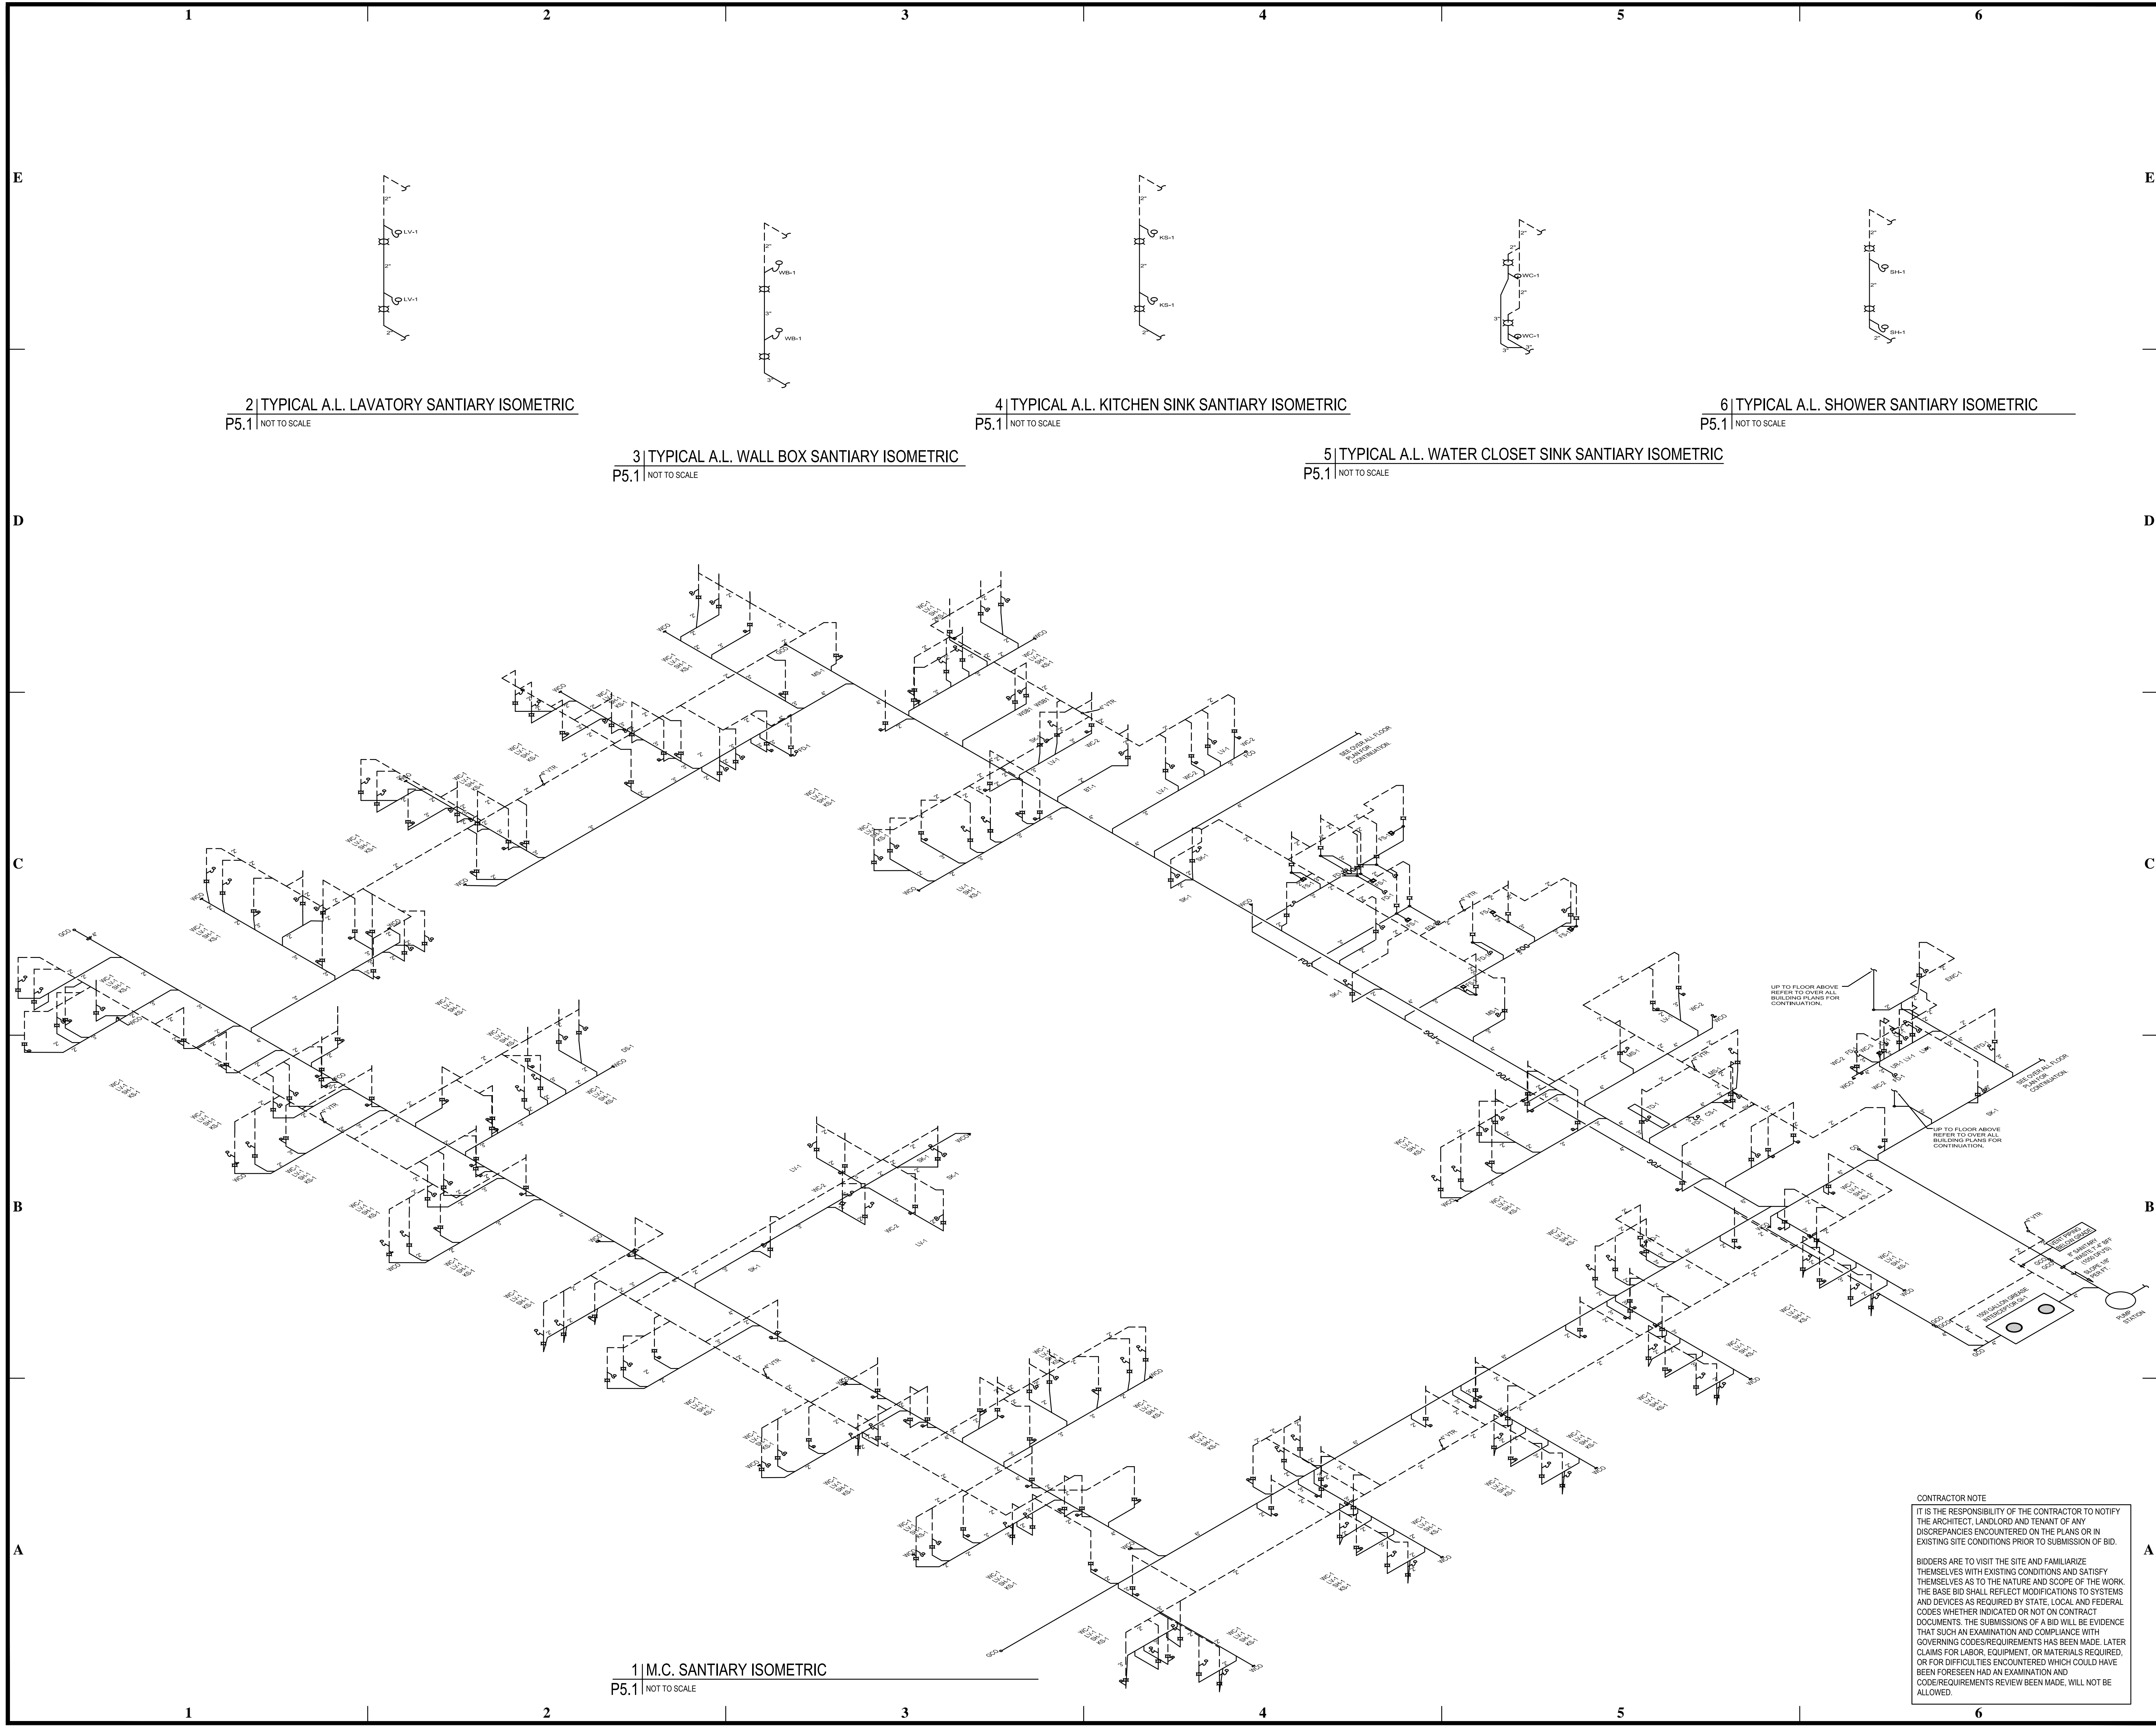

2 | TYPICAL A.L. LAVATORY SANTIARY ISOMETRIC
P5.1 | NOT TO SCALE

3 | TYPICAL A.L. WALL BOX SANTIARY ISOMETRIC
P5.1 | NOT TO SCALE

4 | TYPICAL A.L. KITCHEN SINK SANTIARY ISOMETRIC
P5.1 | NOT TO SCALE

5 | TYPICAL A.L. WATER CLOSET SINK SANTIARY ISOMETRIC
P5.1 | NOT TO SCALE


6 | TYPICAL A.L. SHOWER SANTIARY ISOMETRIC
P5.1 | NOT TO SCALE

1 | M.C. SANTIARY ISOMETRIC
P5.1 | NOT TO SCALE

CONTRACTOR NOTE
IT IS THE RESPONSIBILITY OF THE CONTRACTOR TO NOTIFY THE ARCHITECT, LANDLORD AND TENANT OF ANY DISCREPANCIES ENCOUNTERED ON THE PLANS OR IN EXISTING SITE CONDITIONS PRIOR TO SUBMISSION OF BID.
BIDDERS ARE TO VISIT THE SITE AND FAMILIARIZE THEMSELVES WITH EXISTING CONDITIONS AND SATISFY THEMSELVES AS TO THE NATURE AND SCOPE OF THE WORK. THE BASE BID SHALL REFLECT MODIFICATIONS TO SYSTEMS AND DEVICES AS REQUIRED BY STATE, LOCAL AND FEDERAL CODES WHETHER INDICATED OR NOT ON CONTRACT DOCUMENTS. THE SUBMISSIONS OF A BID WILL BE EVIDENCE THAT SUCH AN EXAMINATION AND COMPLIANCE WITH GOVERNING CODES/REQUIREMENTS HAS BEEN MADE. LATER CLAIMS FOR LABOR, EQUIPMENT OR MATERIALS REQUIRED, OR FOR DIFFICULTIES ENCOUNTERED WHICH COULD HAVE BEEN FORESEEN HAD AN EXAMINATION AND CODE/REQUIREMENTS REVIEW BEEN MADE, WILL NOT BE ALLOWED.

pi architects
3500 Jefferson St. Suite 303
Austin, TX 78731
P: (512) 231-1910
F: (512) 231-1950

www.piarch.com
architecture • master
interior • landscape
architecture
PE Services
ENGINEERING FOR YOUR BUSINESS
www.pe-services.com
These plans have been properly examined by the undersigned. I have determined that they comply with existing local Louisiana codes, and have been properly site adapted to use in this area.

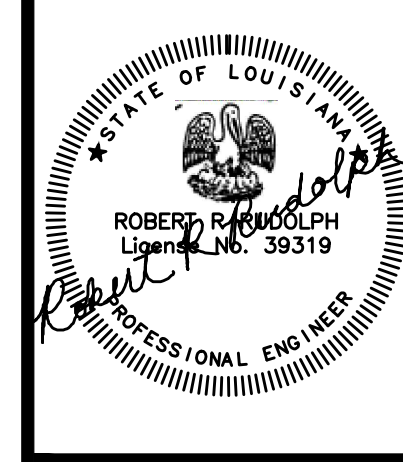

**WATERSTONE AT BATON ROUGE
ASSISTED LIVING & MEMORY CARE**
SIEGEN LANE
BATON ROUGE, LA 70810

ISSUE: PERMIT SET

©2015, PI ARCHITECTS, INC.
REVISIONS:

DATE: 03/31/2016
PROJECT NUMBER: PES 15090
SHEET TITLE:

SANITARY ISOMETRIC

SHEET: P5.1