




A1 SECTION - ELEVATOR 1
 SCALE: 3/8" = 1'-0"

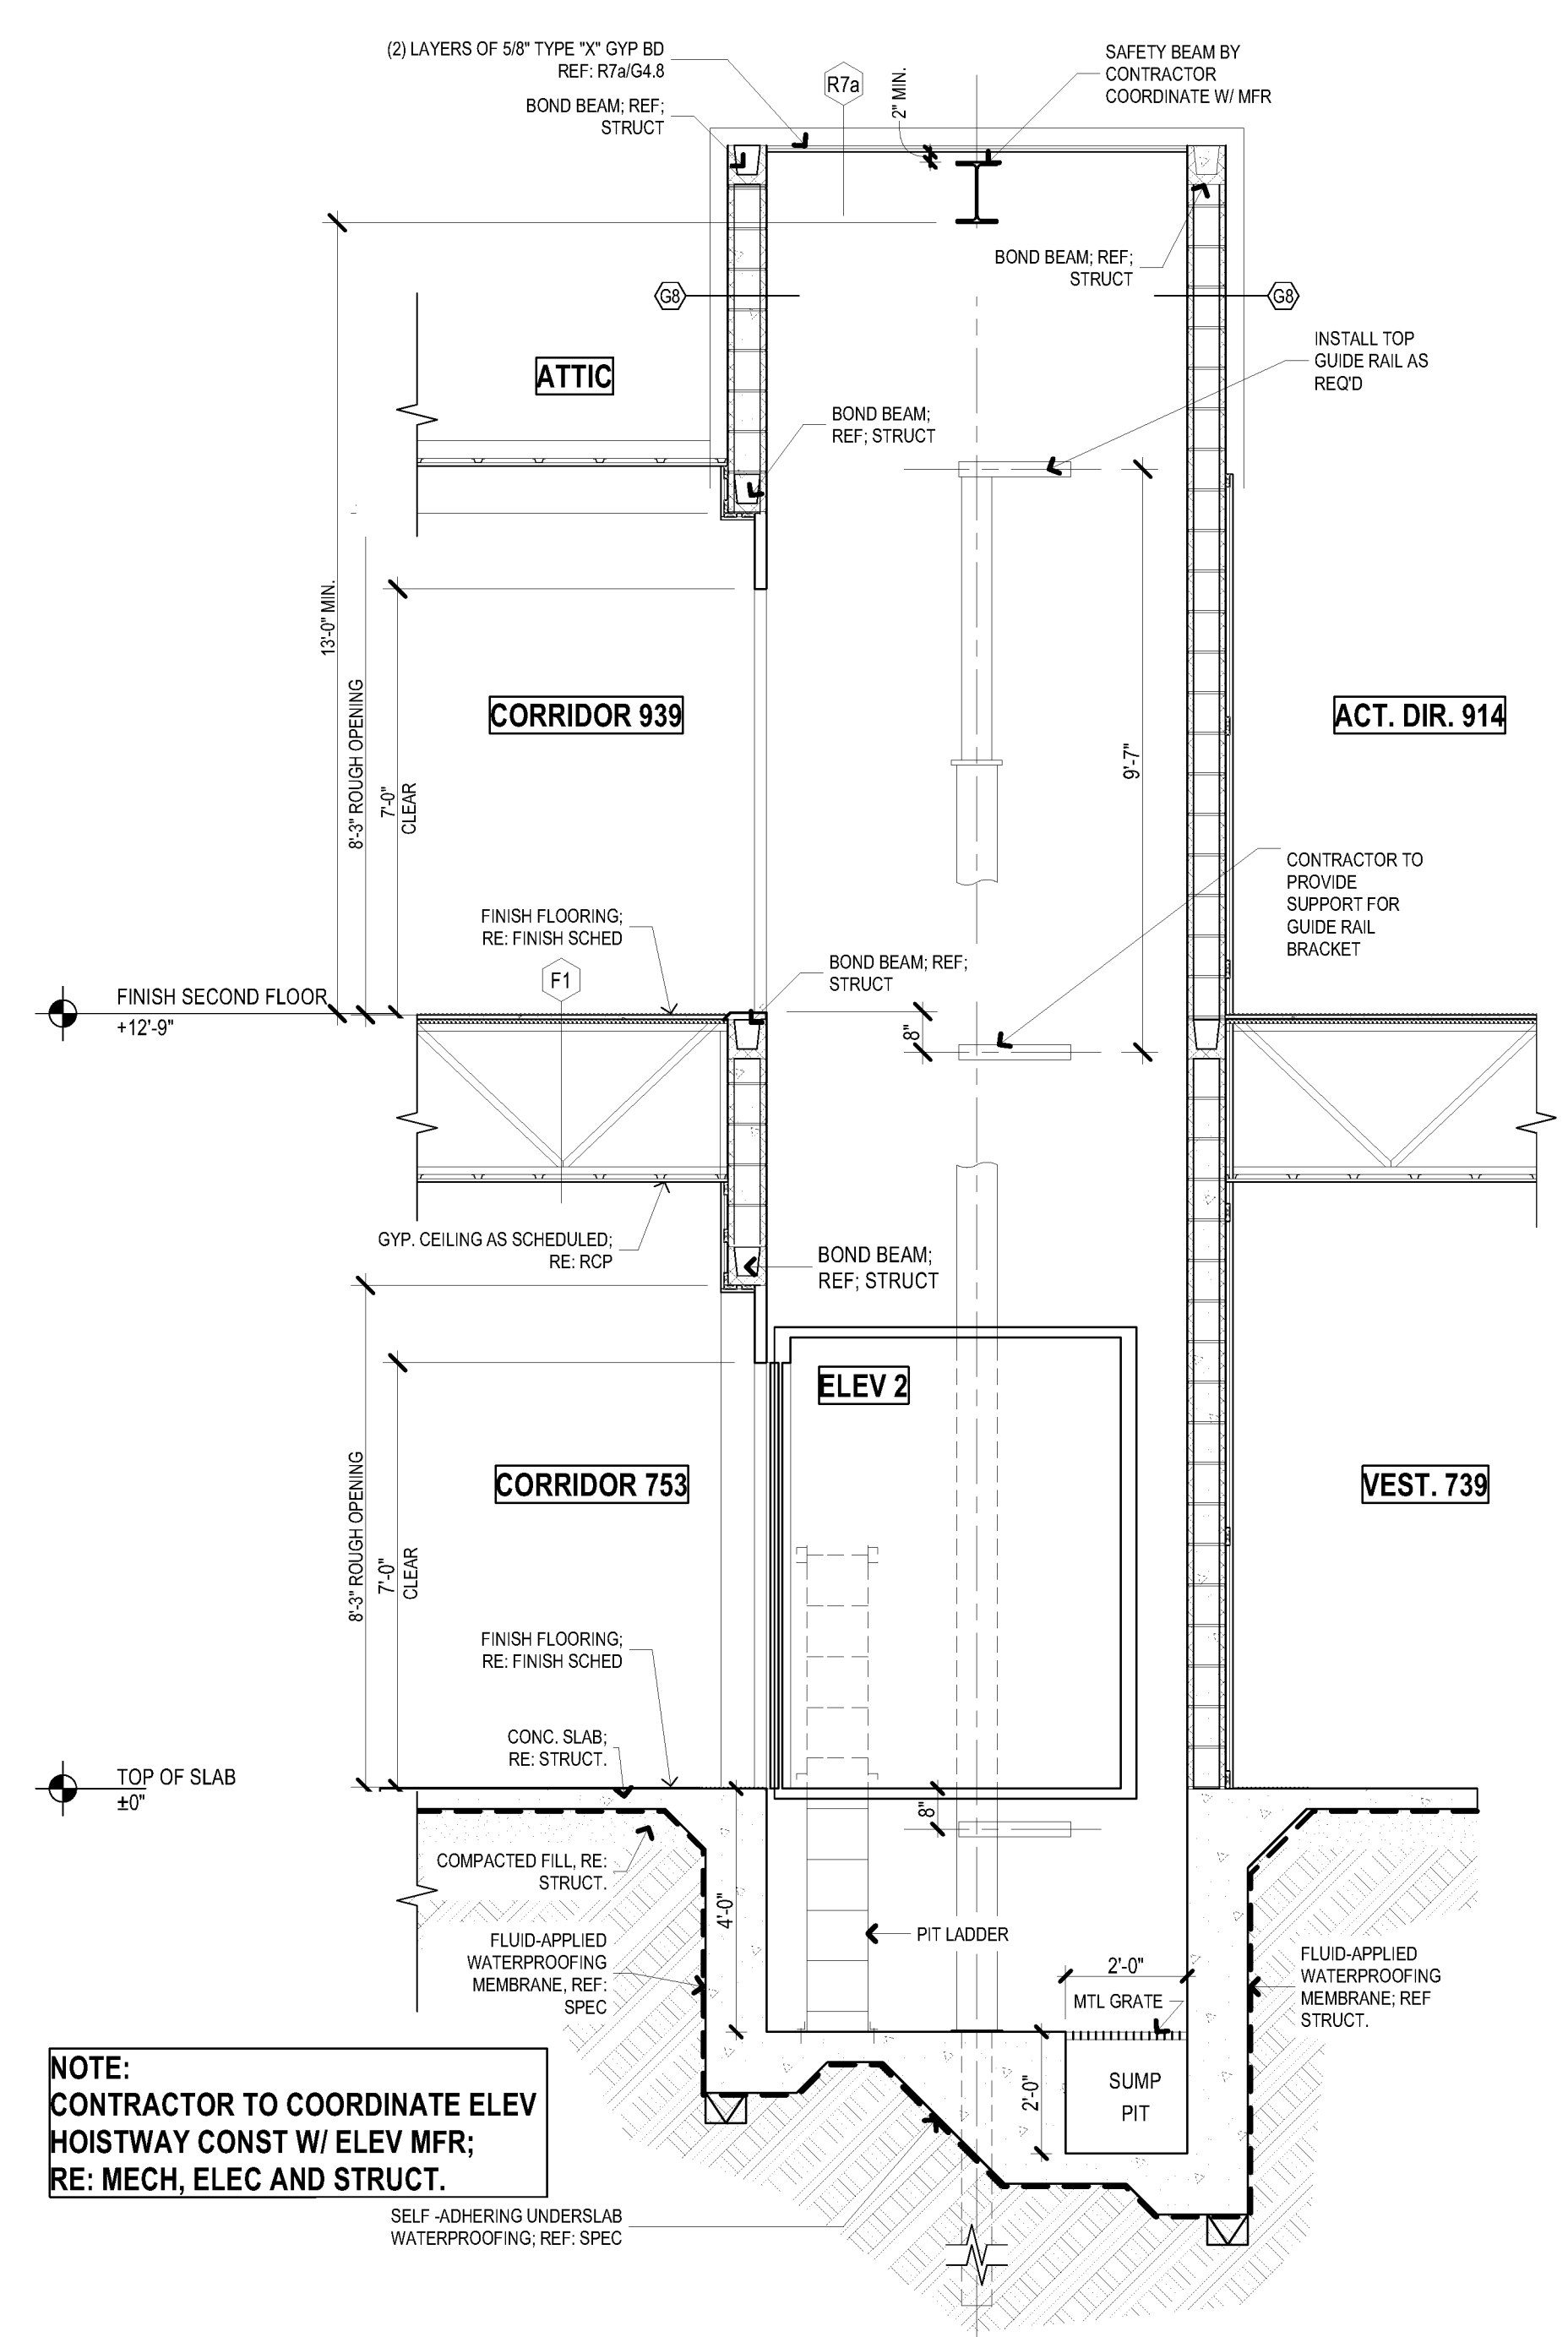

A3 SECTION - ELEVATOR 2
 SCALE: 3/8" = 1'-0"

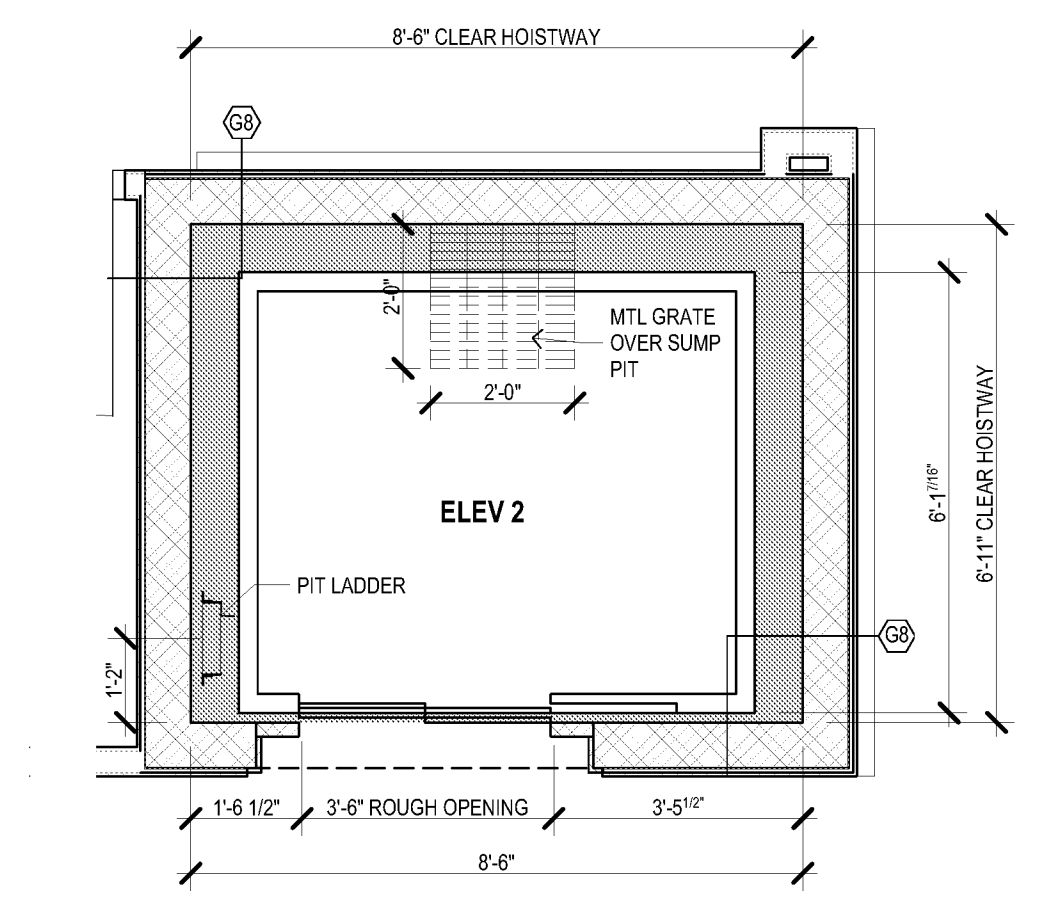

B5 ELEVATOR 2 - PIT PLAN
 SCALE: 3/8" = 1'-0"

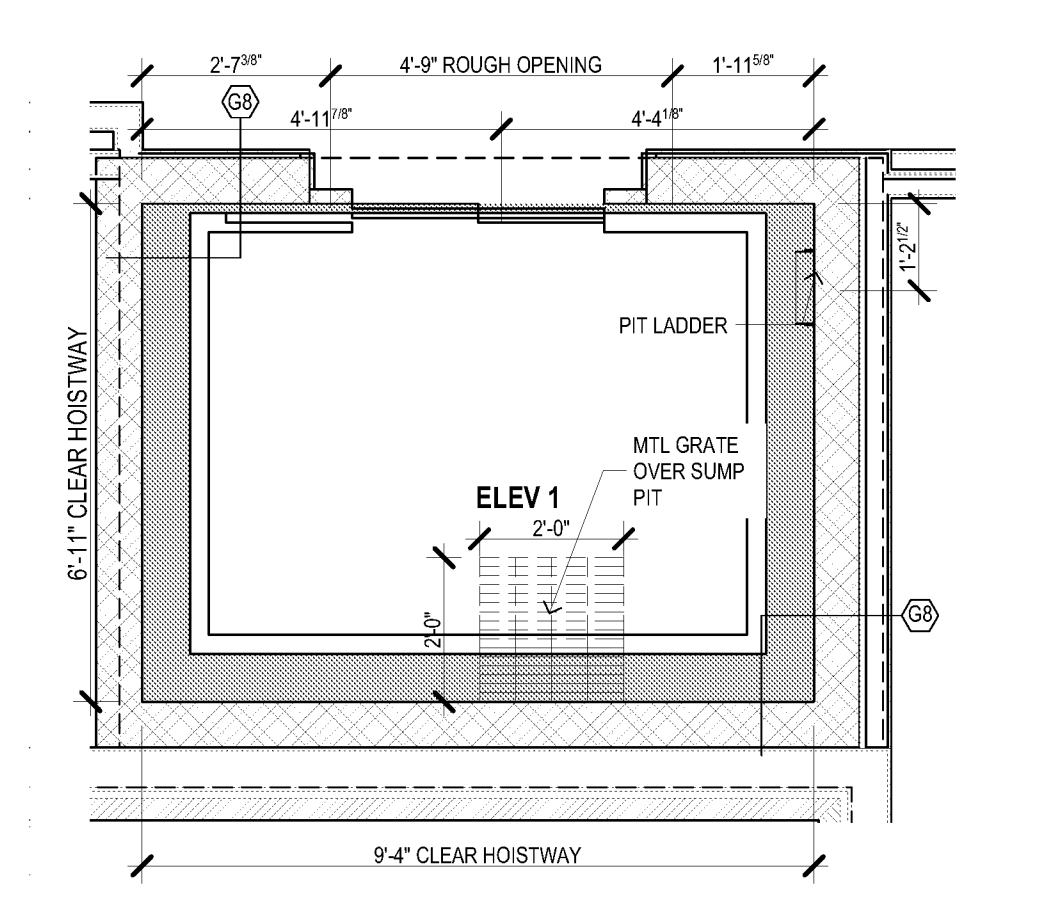

A5 ELEVATOR 1 - PIT PLAN
 SCALE: 3/8" = 1'-0"

BIM Server: SERVER2015 - BIM Server 19/14017 Concordis Baton Rouge | Ver. 19.001 | Friday, April 01, 2016 | 12:11 PM