



C1 WS-A5.13 SECTION 02 @ PORTE COCHERE

 SCALE: 1/2" = 1'-0"

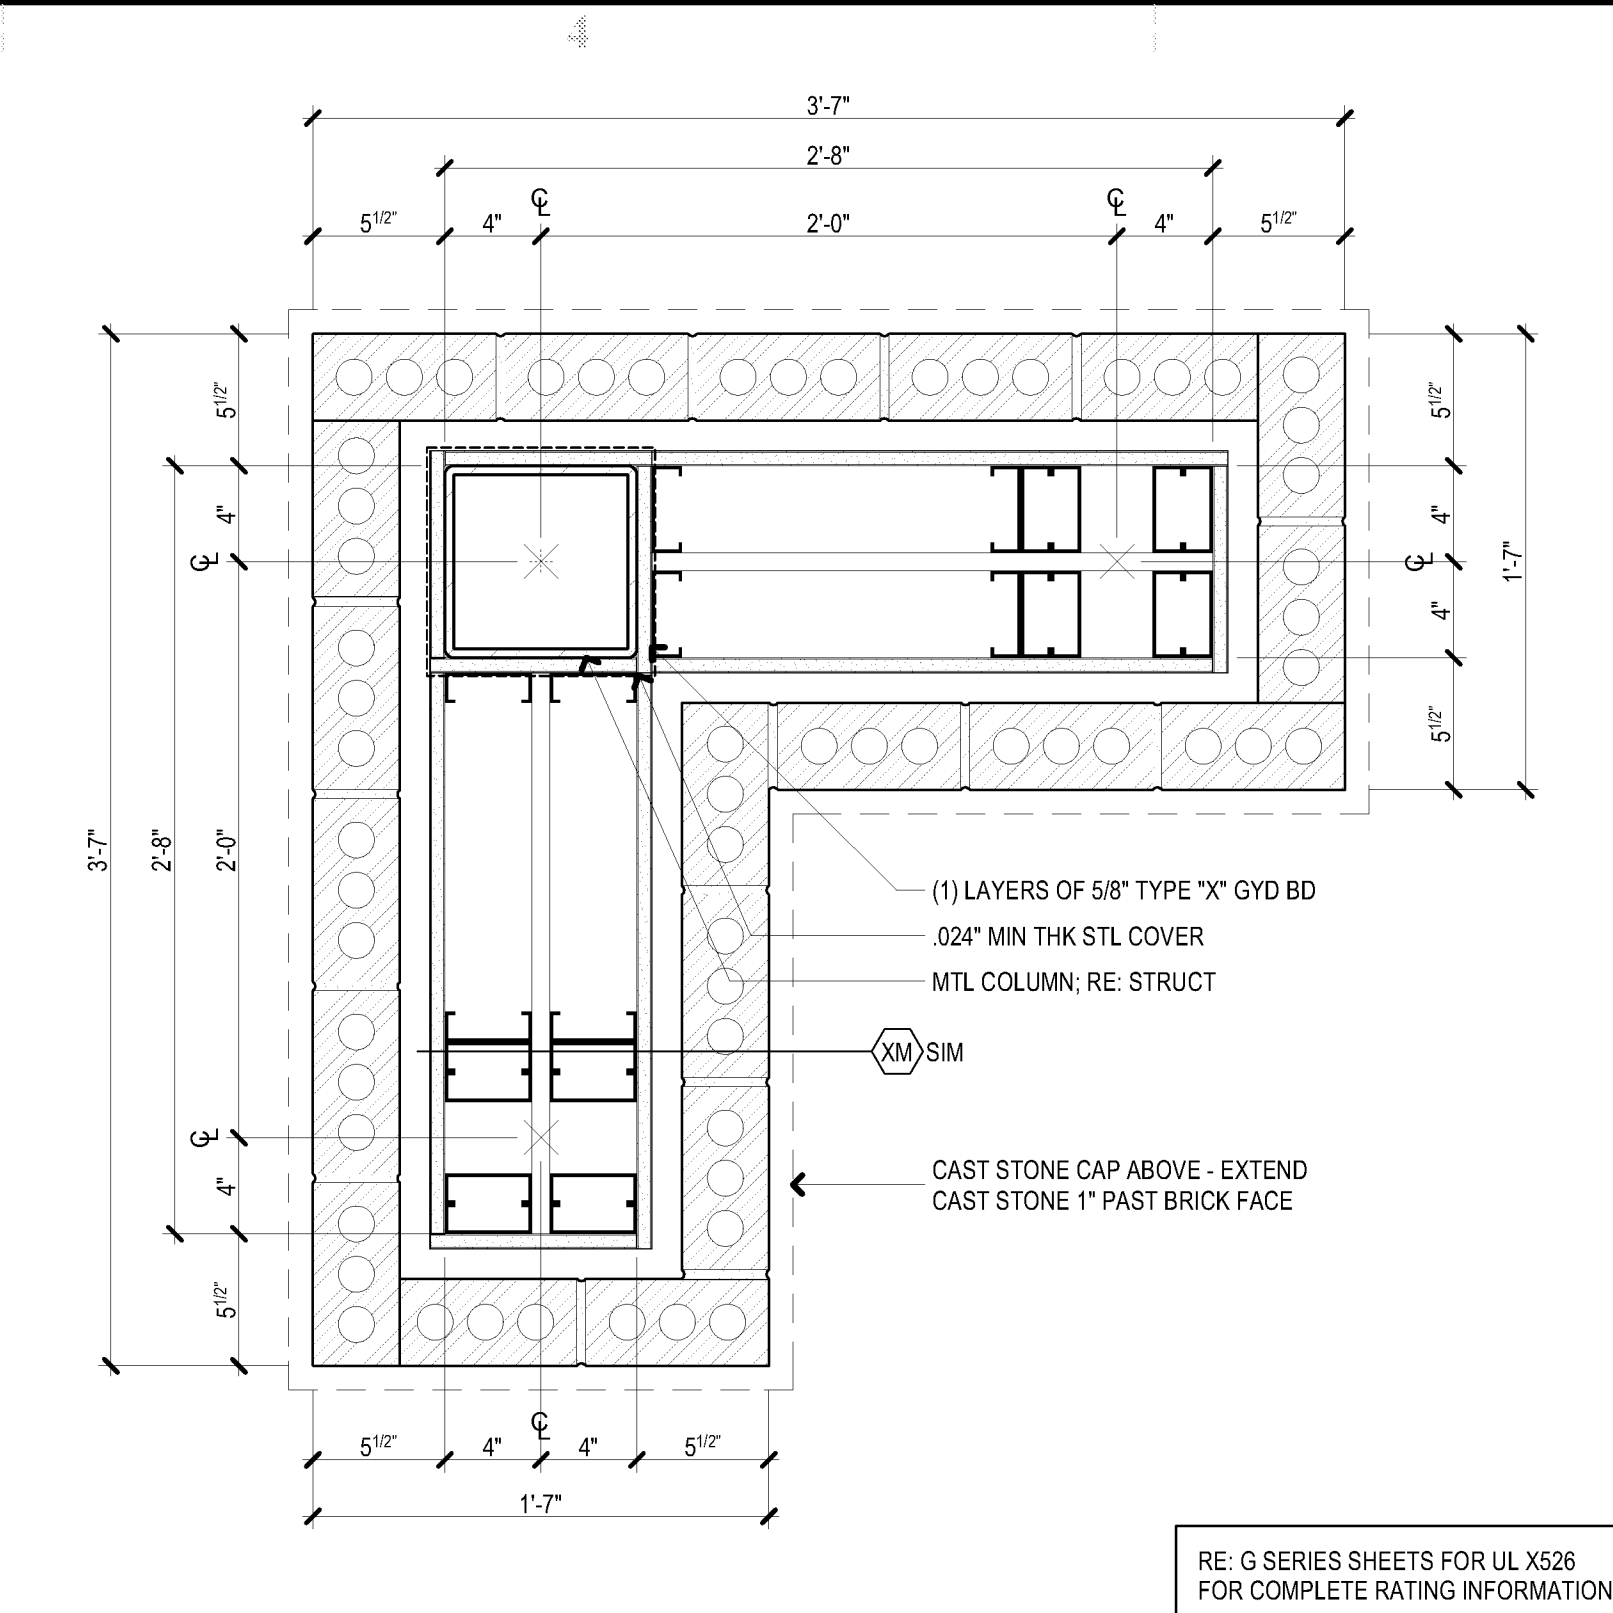


D4 PD PORTE COCHERE COLUMN DETAIL 01

 SCALE: 1 1/2" = 1'-0"

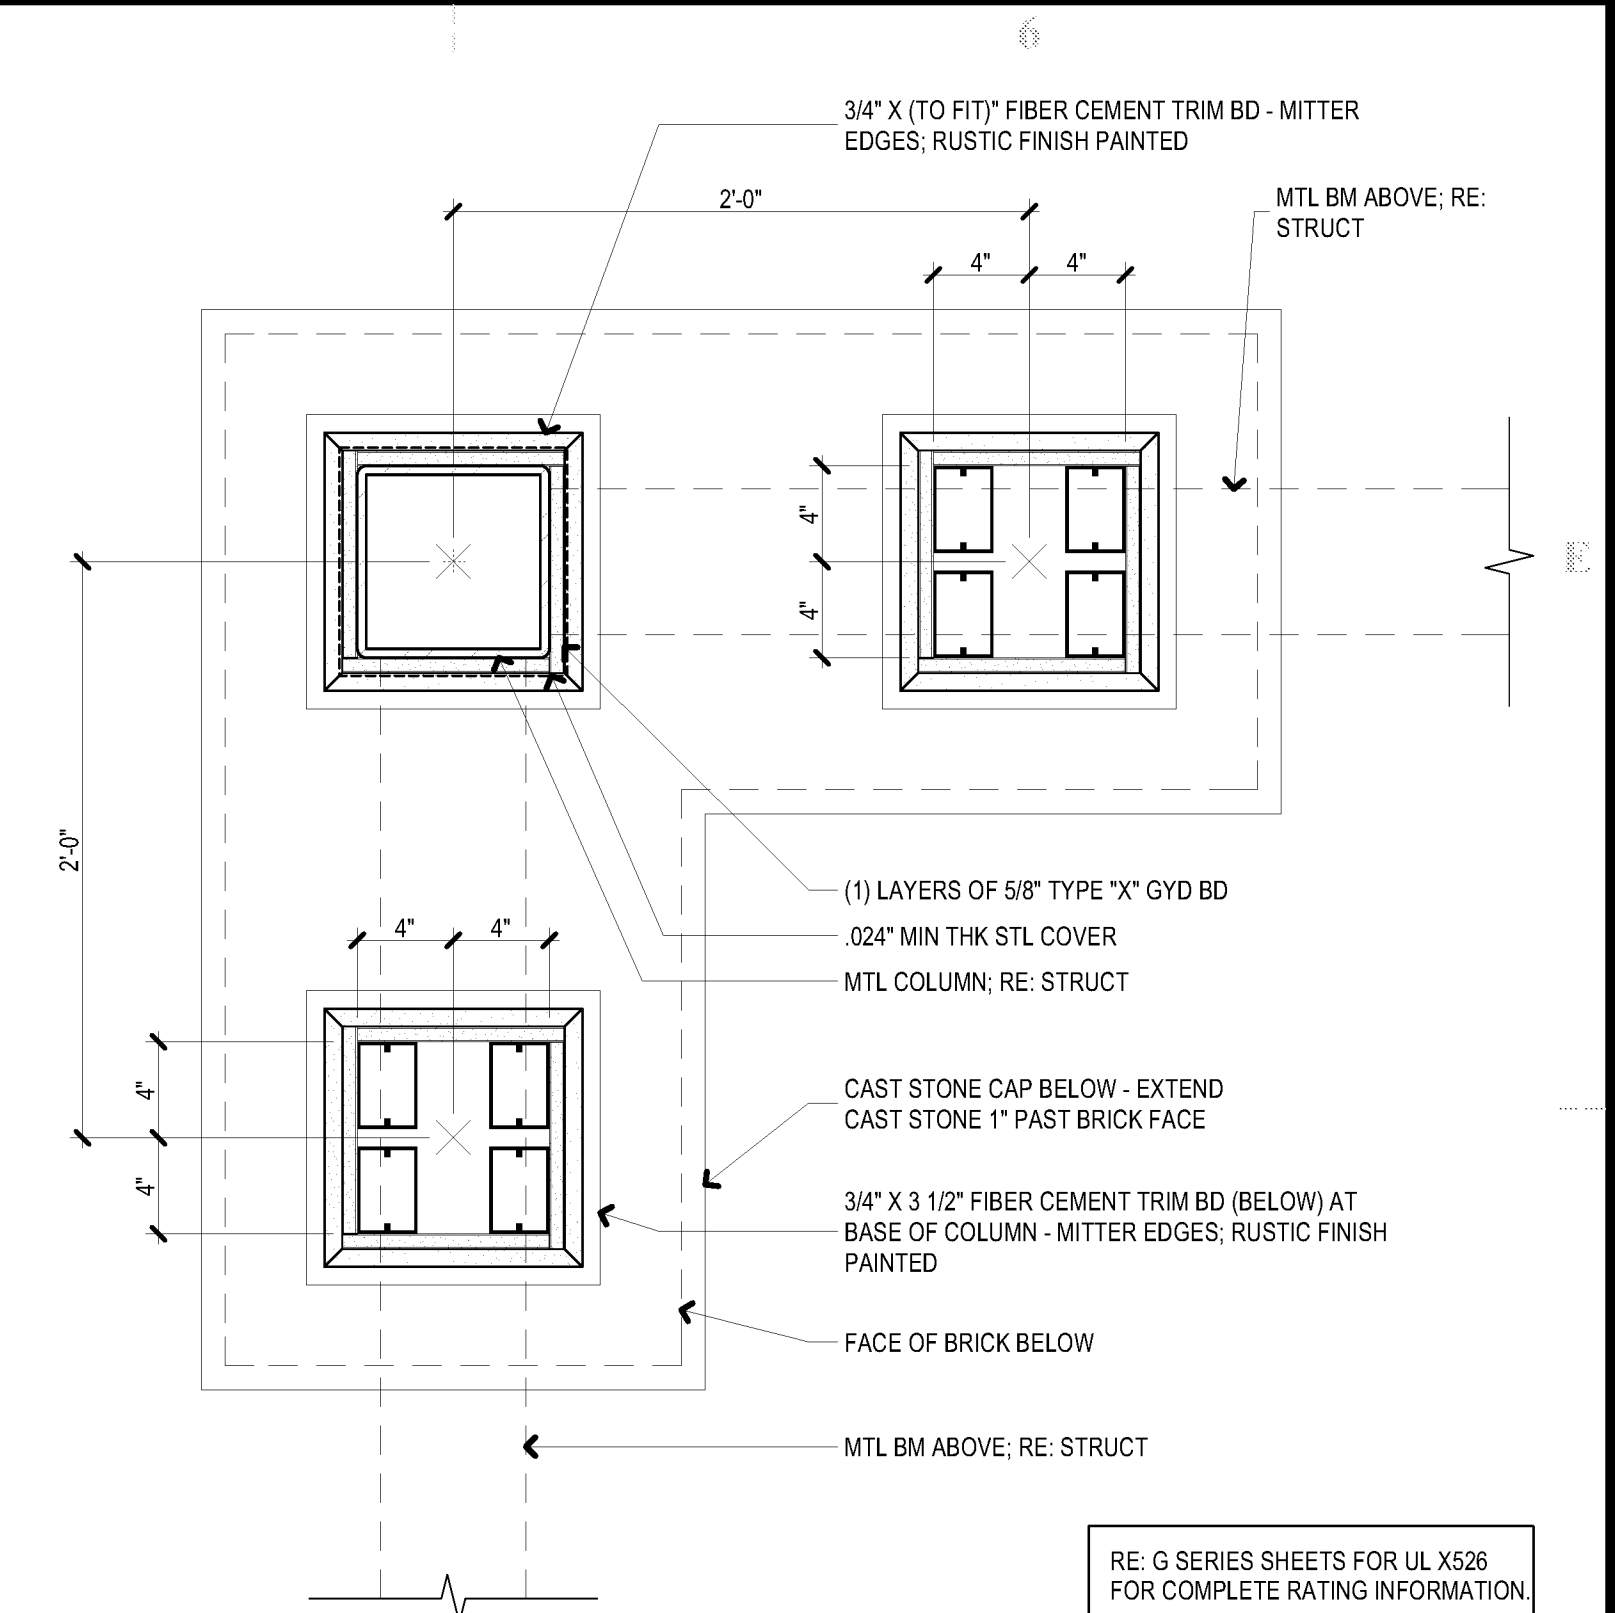

D5 PD PORTE COCHERE COLUMN DETAIL 02

 SCALE: 1 1/2" = 1'-0"

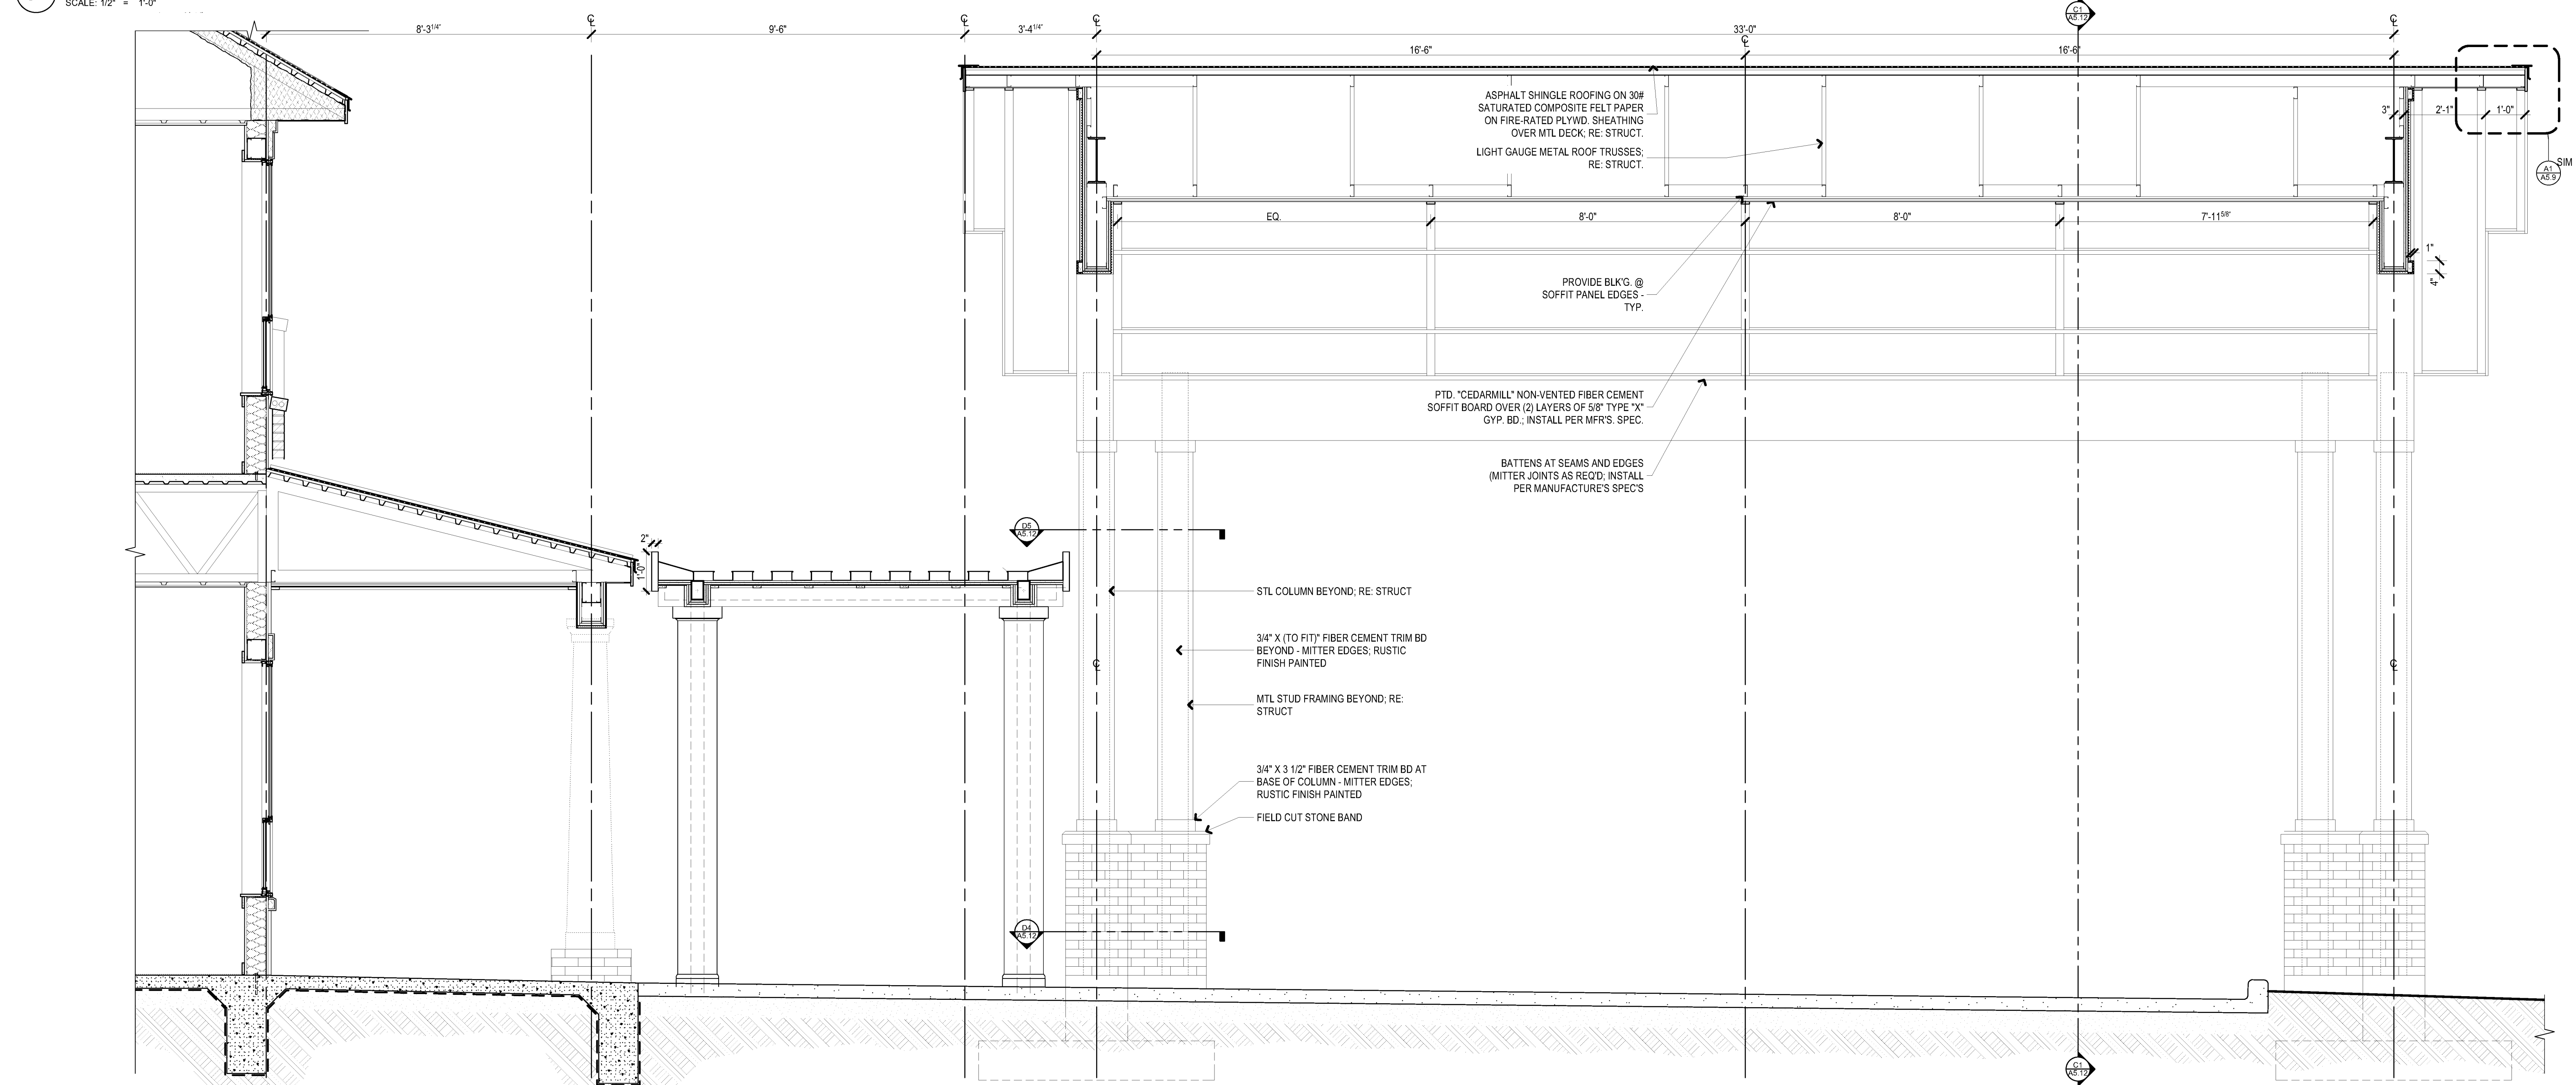

A1 WS-A5.13 SECTION 01 @ PORTE COCHERE

 SCALE: 1/2" = 1'-0"

BIM Server: SERVER2015 - BIM Server 19/14017 Concordia Baton Rouge | Ver. 19.001 | Friday, April 01, 2016 | 12:11 PM