

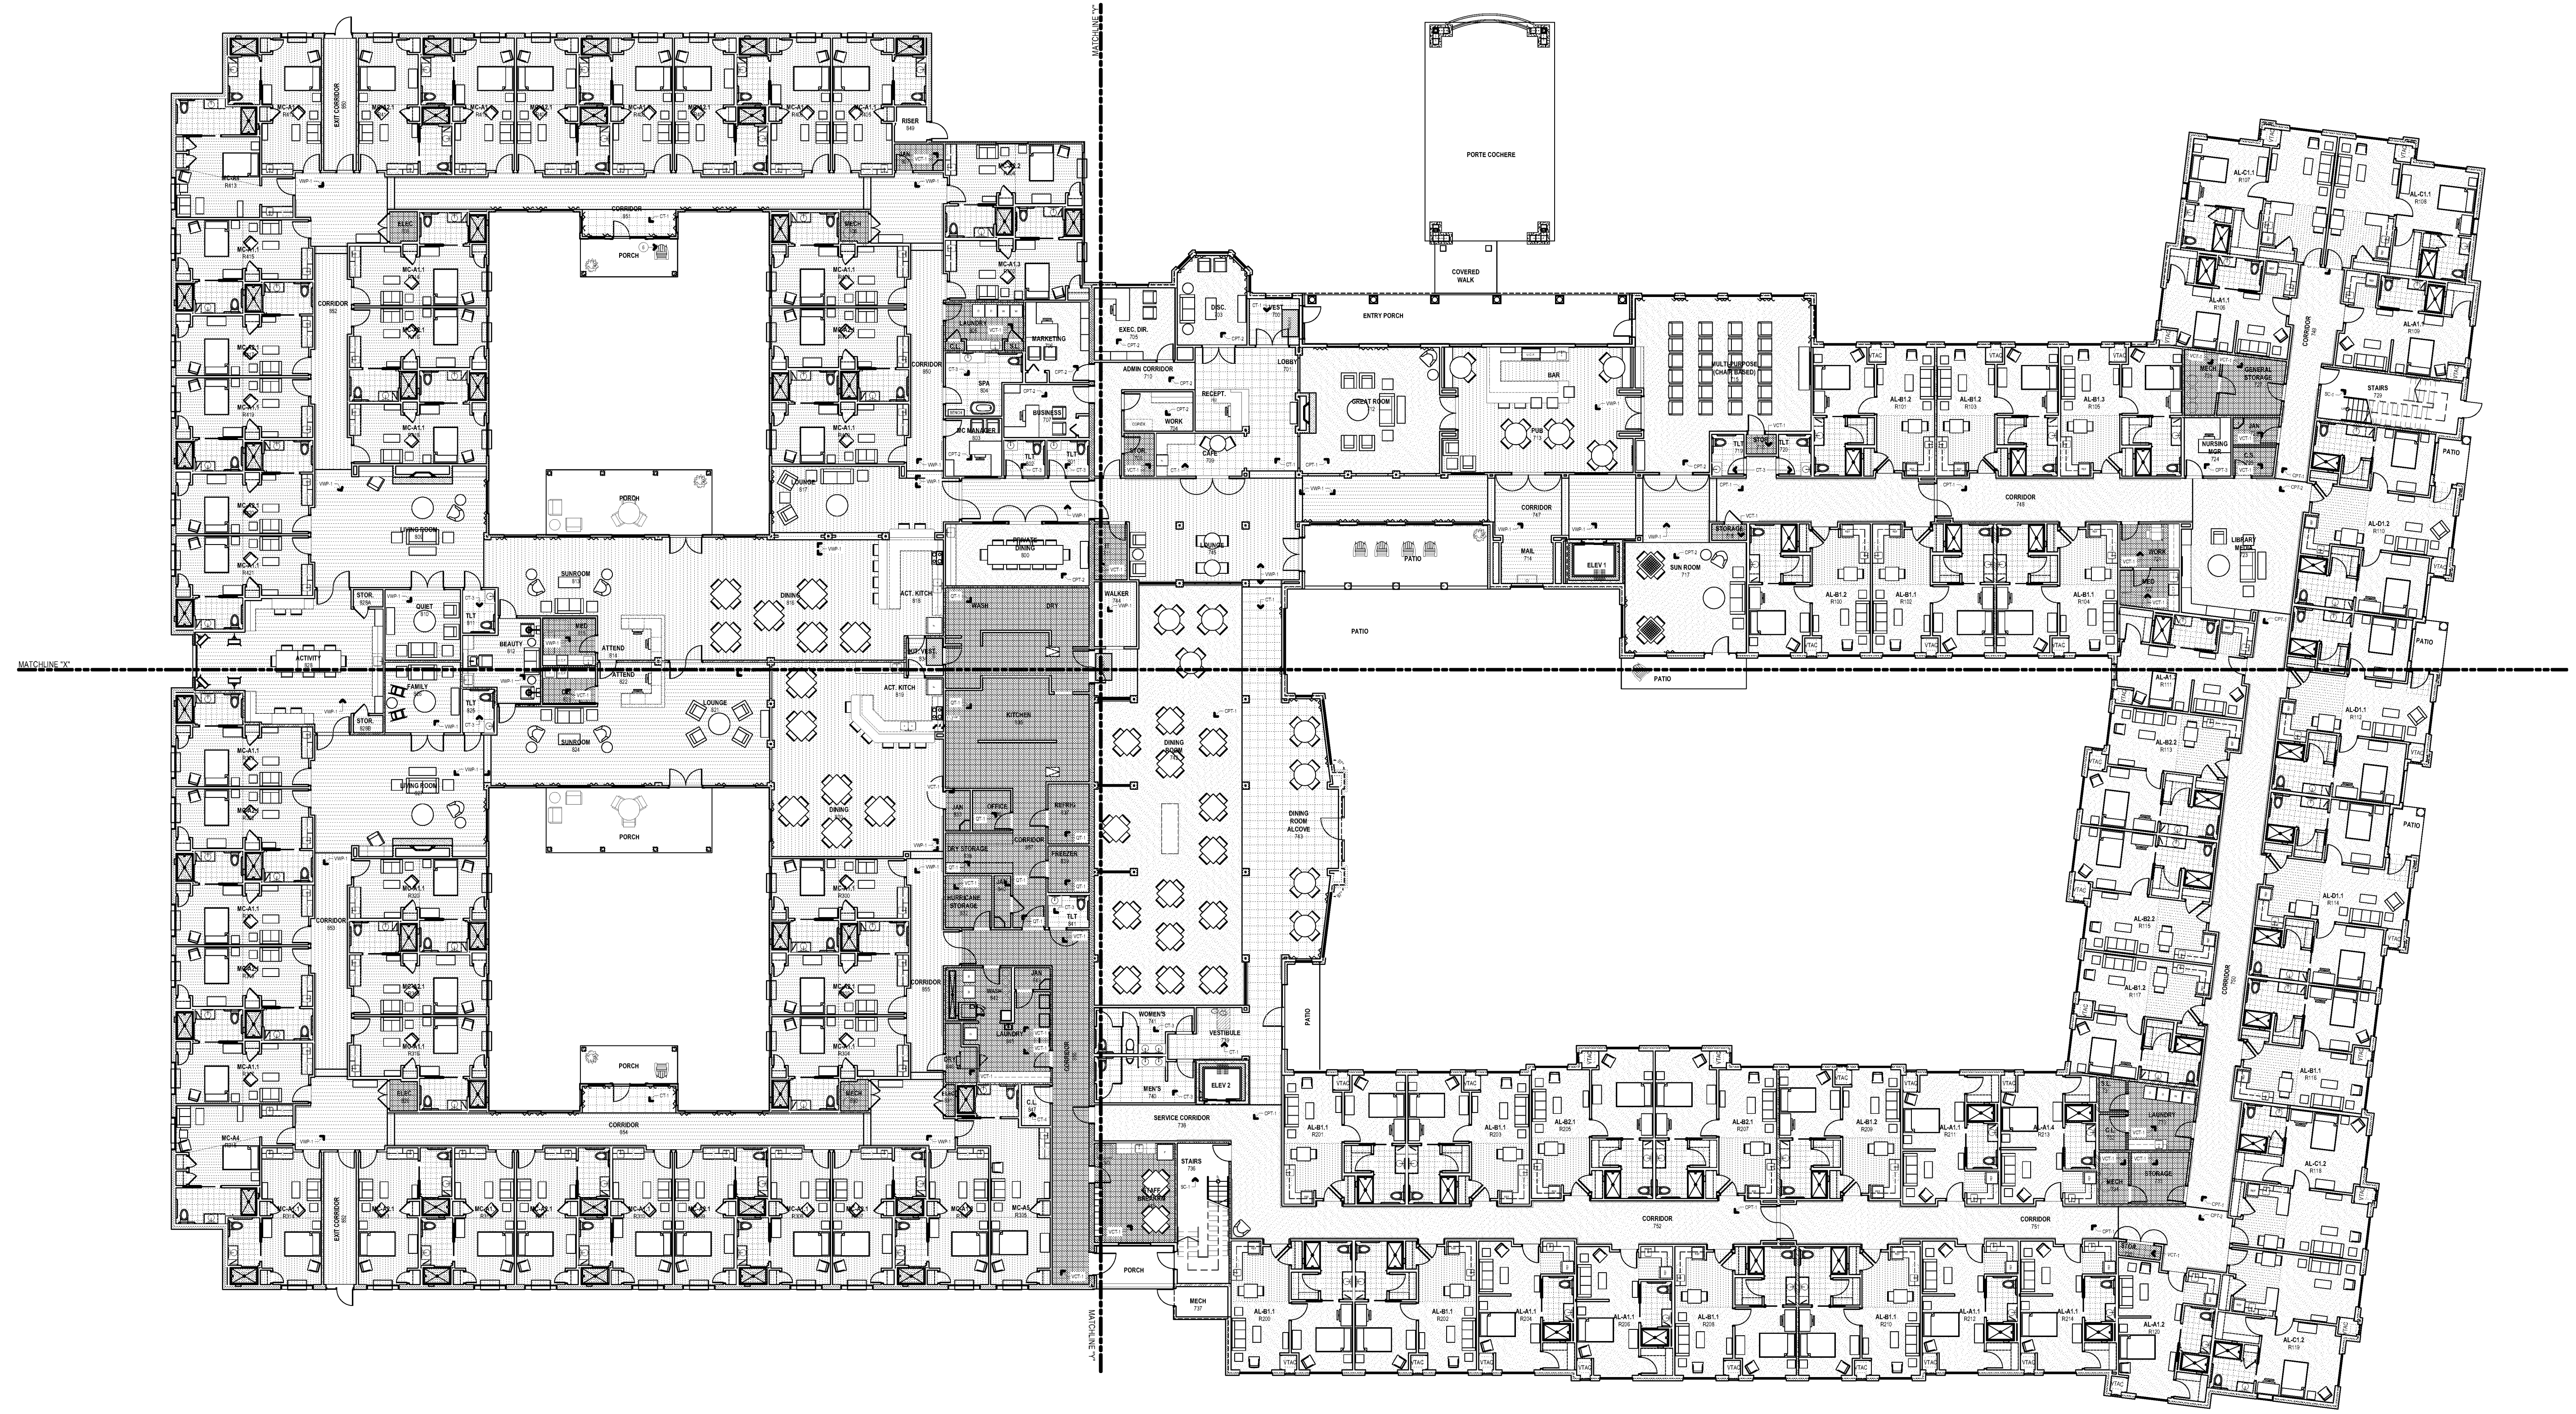


BIM Server: SERVER2015 - BIM Server 19/14017 Concordia Baton Rouge | Ver. 19.001 | Friday, April 01, 2016 | 12:54 AM

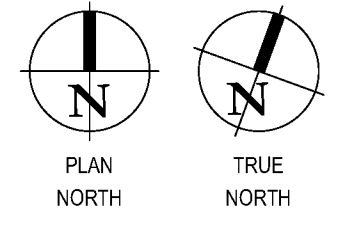

B1 OVERALL FIRST FLOOR FINISH PLAN
SCALE: 1/16" = 1'-0"

FINISH SYMBOLS LEGEND
SCALE: 1/8" = 1'-0"

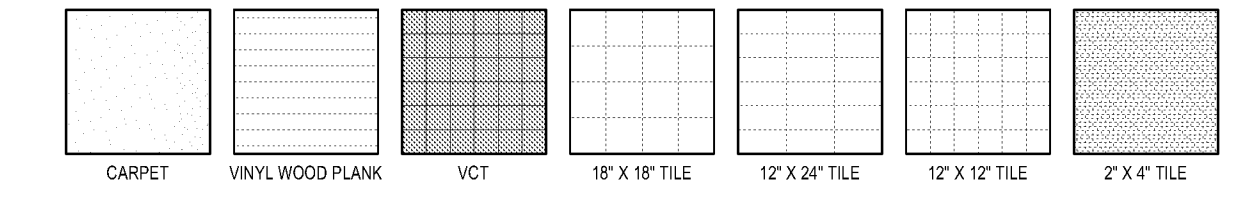

architecture + master planning
interiors + landscape architecture



**WATERSTONE AT BATON ROUGE
ASSISTED LIVING & MEMORY CARE**
SIEGEN LANE
BATON ROUGE, LA 70810

ISSUE: PERMIT SET

©2016 PI ARCHITECTS, INC.

REVISIONS:

DATE: 03/31/2016
PROJECT NUMBER: 14017
SHEET TITLE: OVERALL FIRST FLOOR FINISH PLAN

SHEET: **A10.1**