


BIM Server: SERVER2015 - BIM Server 19/14017 Concordia Baton Rouge | Ver. 19.001 | Friday, April 01, 2016 | 12:54 AM

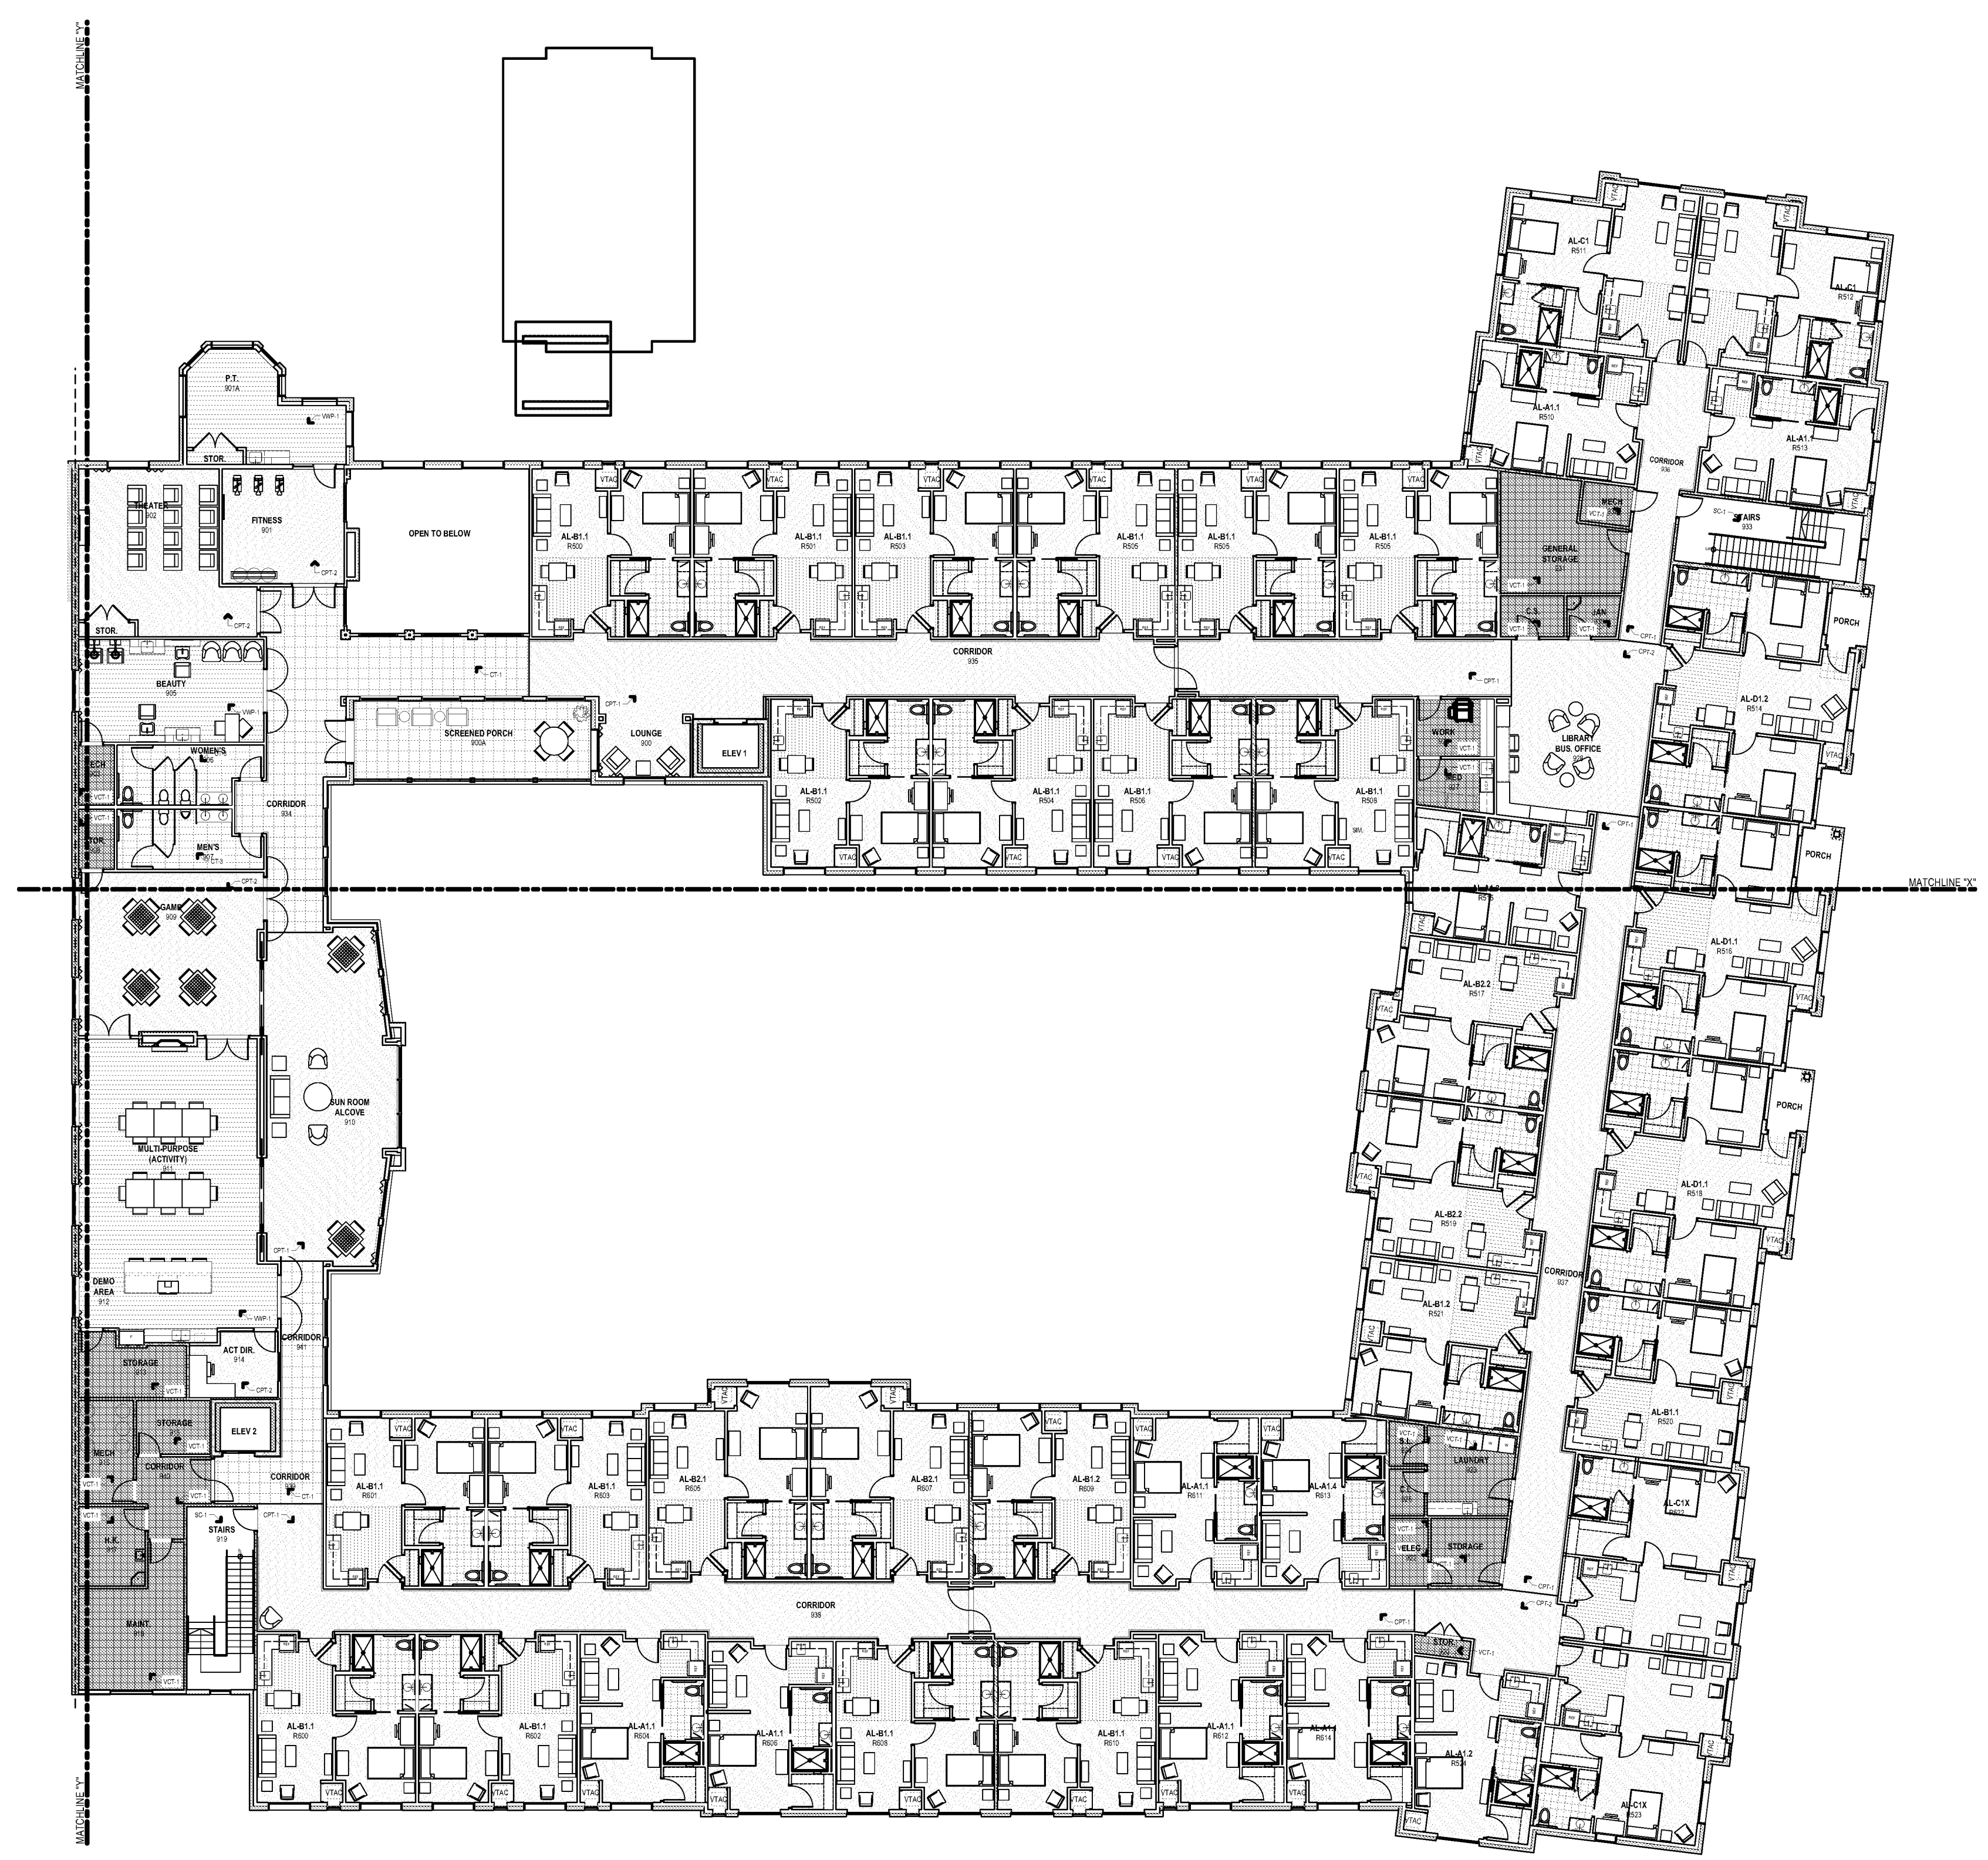

**B3** OVERALL SECOND FLOOR FINISH PLAN  
SCALE: 1/16" = 1'-0"

