

WATERSTONE AT BATON ROUGE
ASSISTED LIVING & MEMORY CARE
 SIEGEN LANE
 BATON ROUGE, LA 70810


ISSUE: PERMIT SET

©2016 PI ARCHITECTS, INC.

REVISIONS:



DATE: 03/31/2016
 PROJECT NUMBER: 14017
 SHEET TITLE: FIRST FLOOR FINISH PLAN AREA A

SHEET: A10.1.1

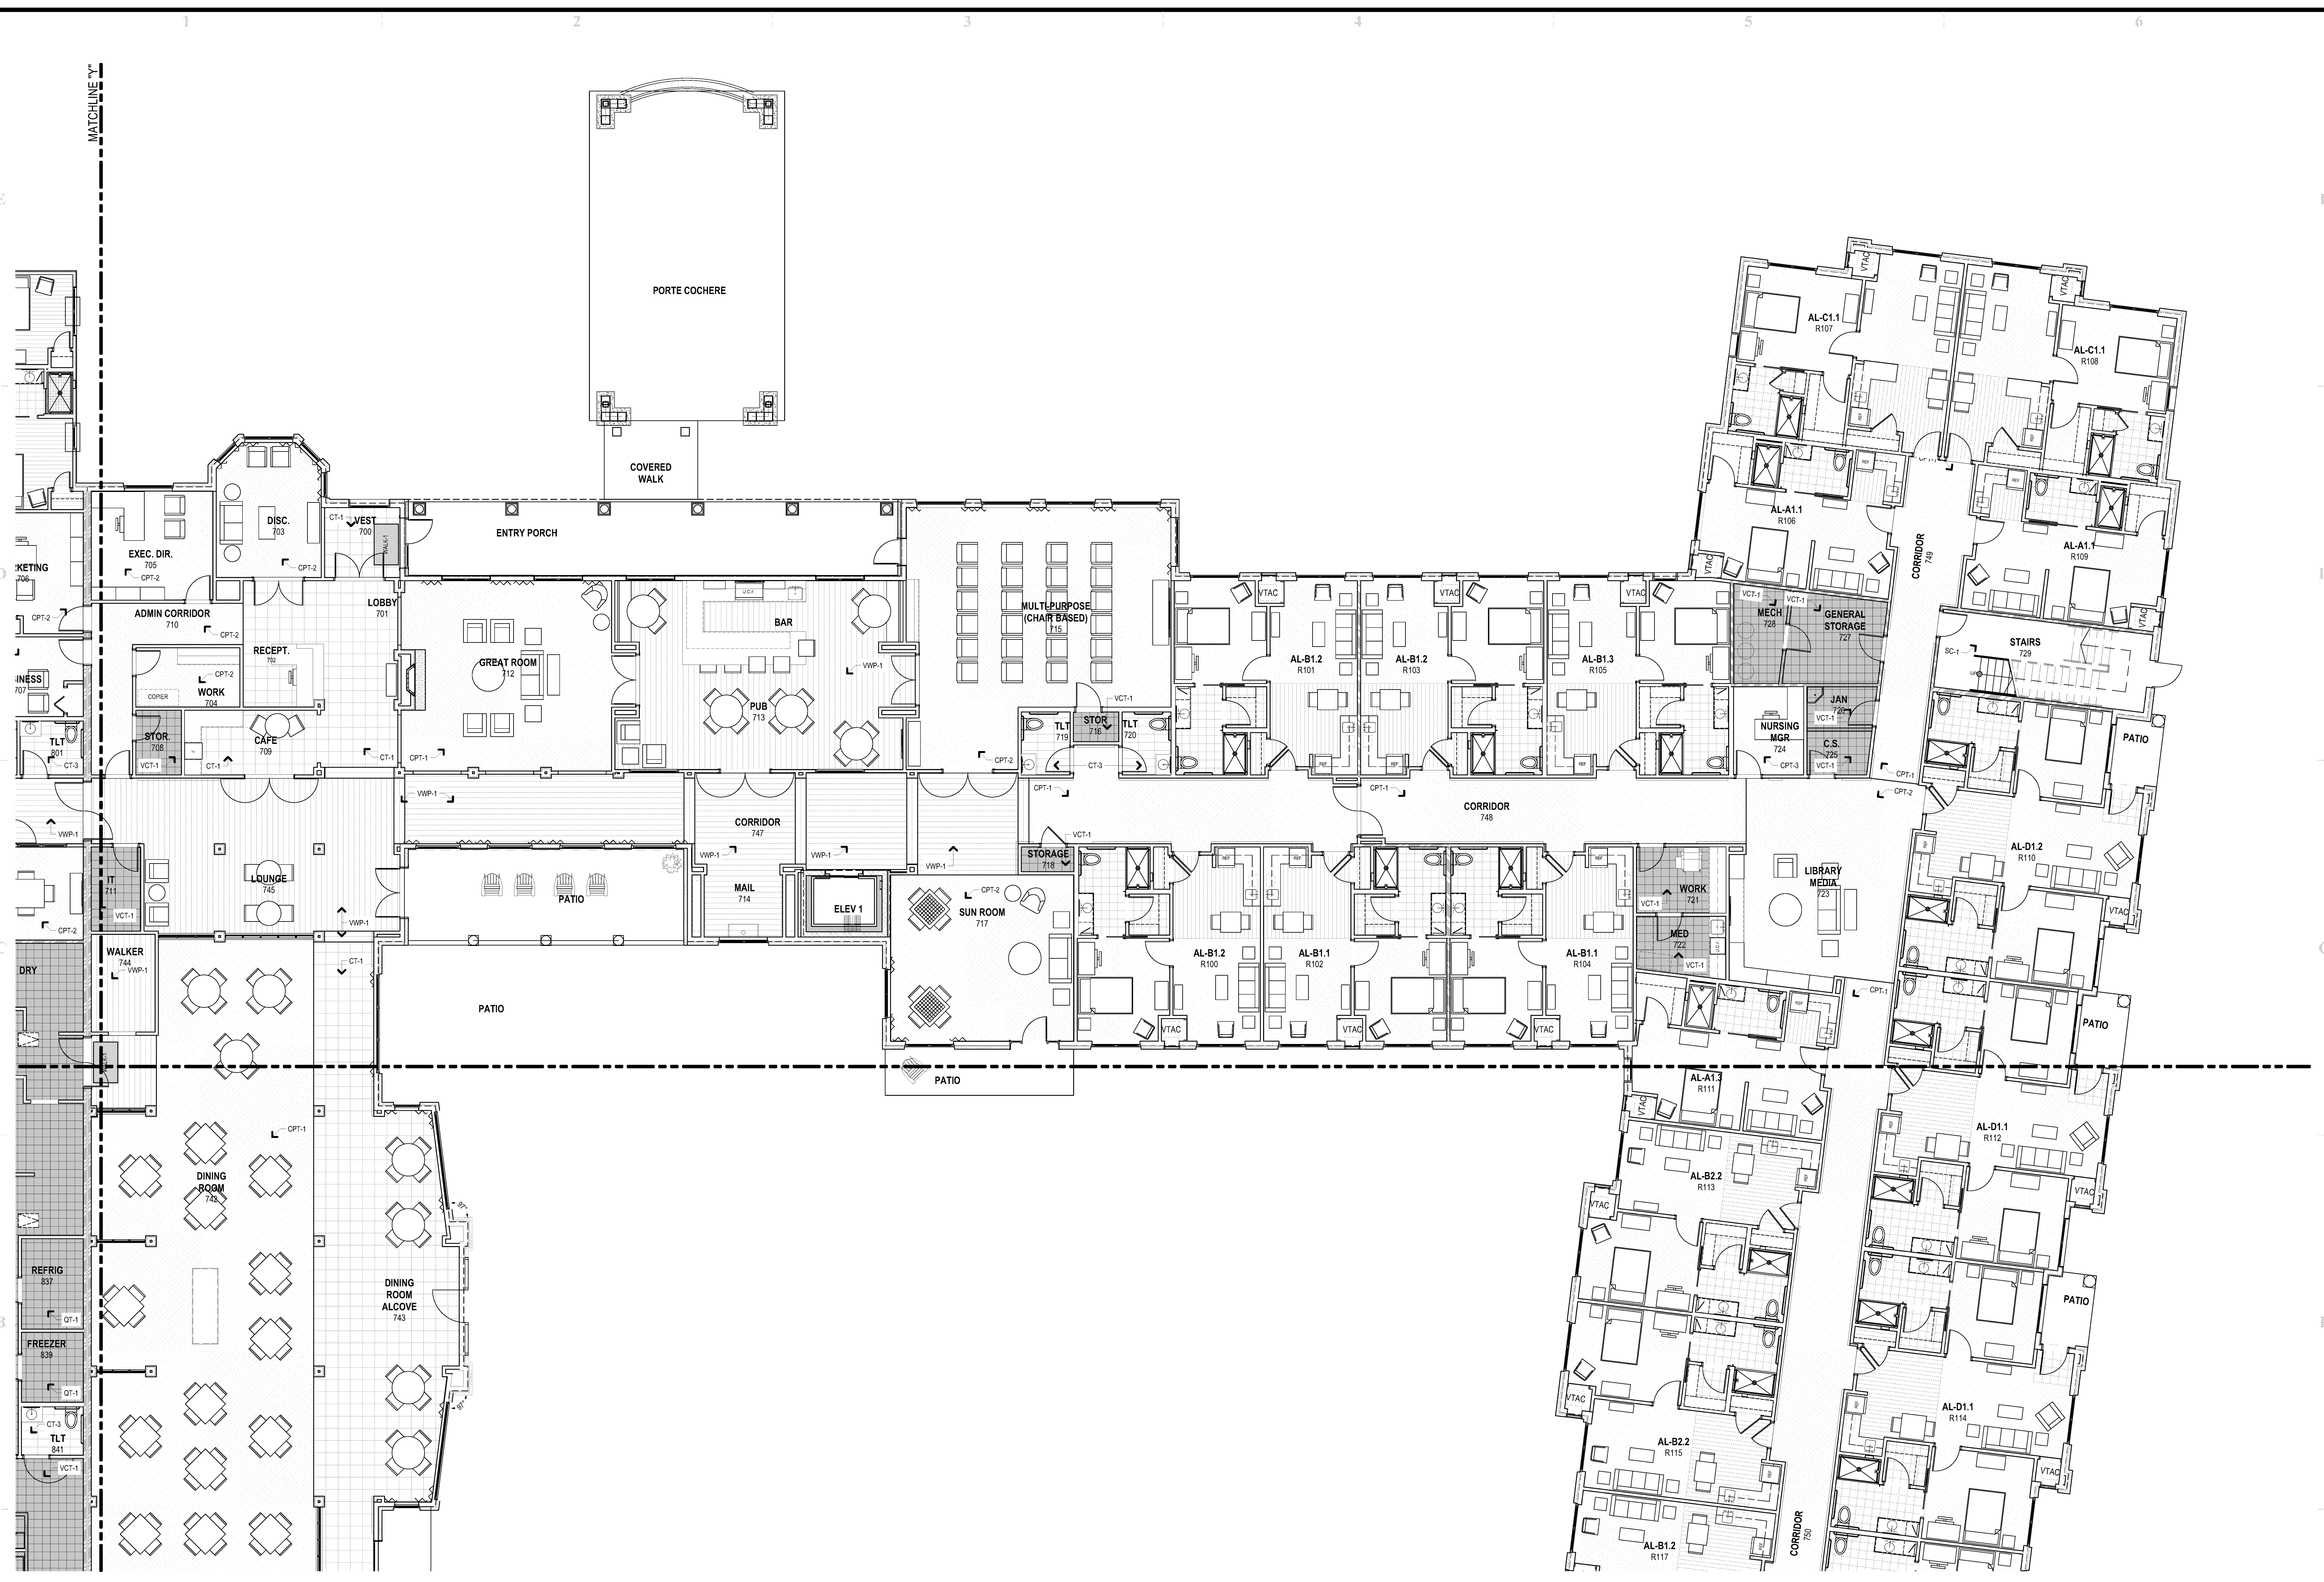


A1 ENLARGED FIRST FLOOR FINISH PLAN (NE)
SCALE: 1/8" = 1'-0"

FINISH SYMBOLS LEGEND
SCALE: 1/8" = 1'-0"

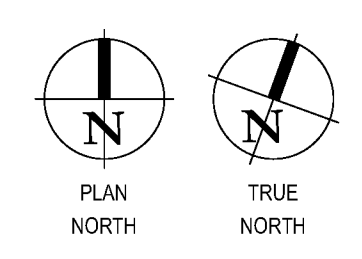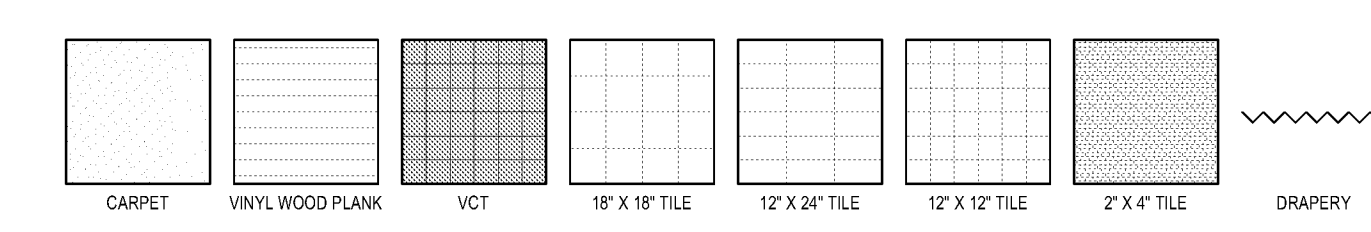

KEY PLAN - AREA A
NOT TO SCALE

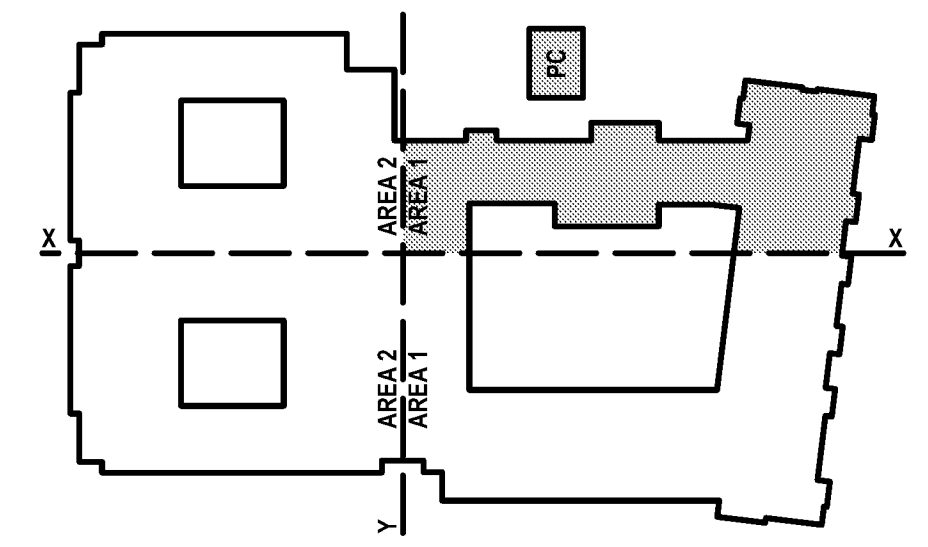

BIM Server: SERVER2015 - BIM Server 19/14017 Concordia Baton Rouge | Ver. 19.0011 Friday, April 01, 2016 12:54 AM