

WATERSTONE AT BATON ROUGE
ASSISTED LIVING & MEMORY CARE

SIEGEN LANE
 BATON ROUGE, LA 70810


ISSUE: PERMIT SET

©2016 PI ARCHITECTS, INC.



REVISIONS:

DATE: 03/31/2016
 PROJECT NUMBER: 14017
 SHEET TITLE: FIRST FLOOR FINISH PLAN AREA B

SHEET: A10.1.2

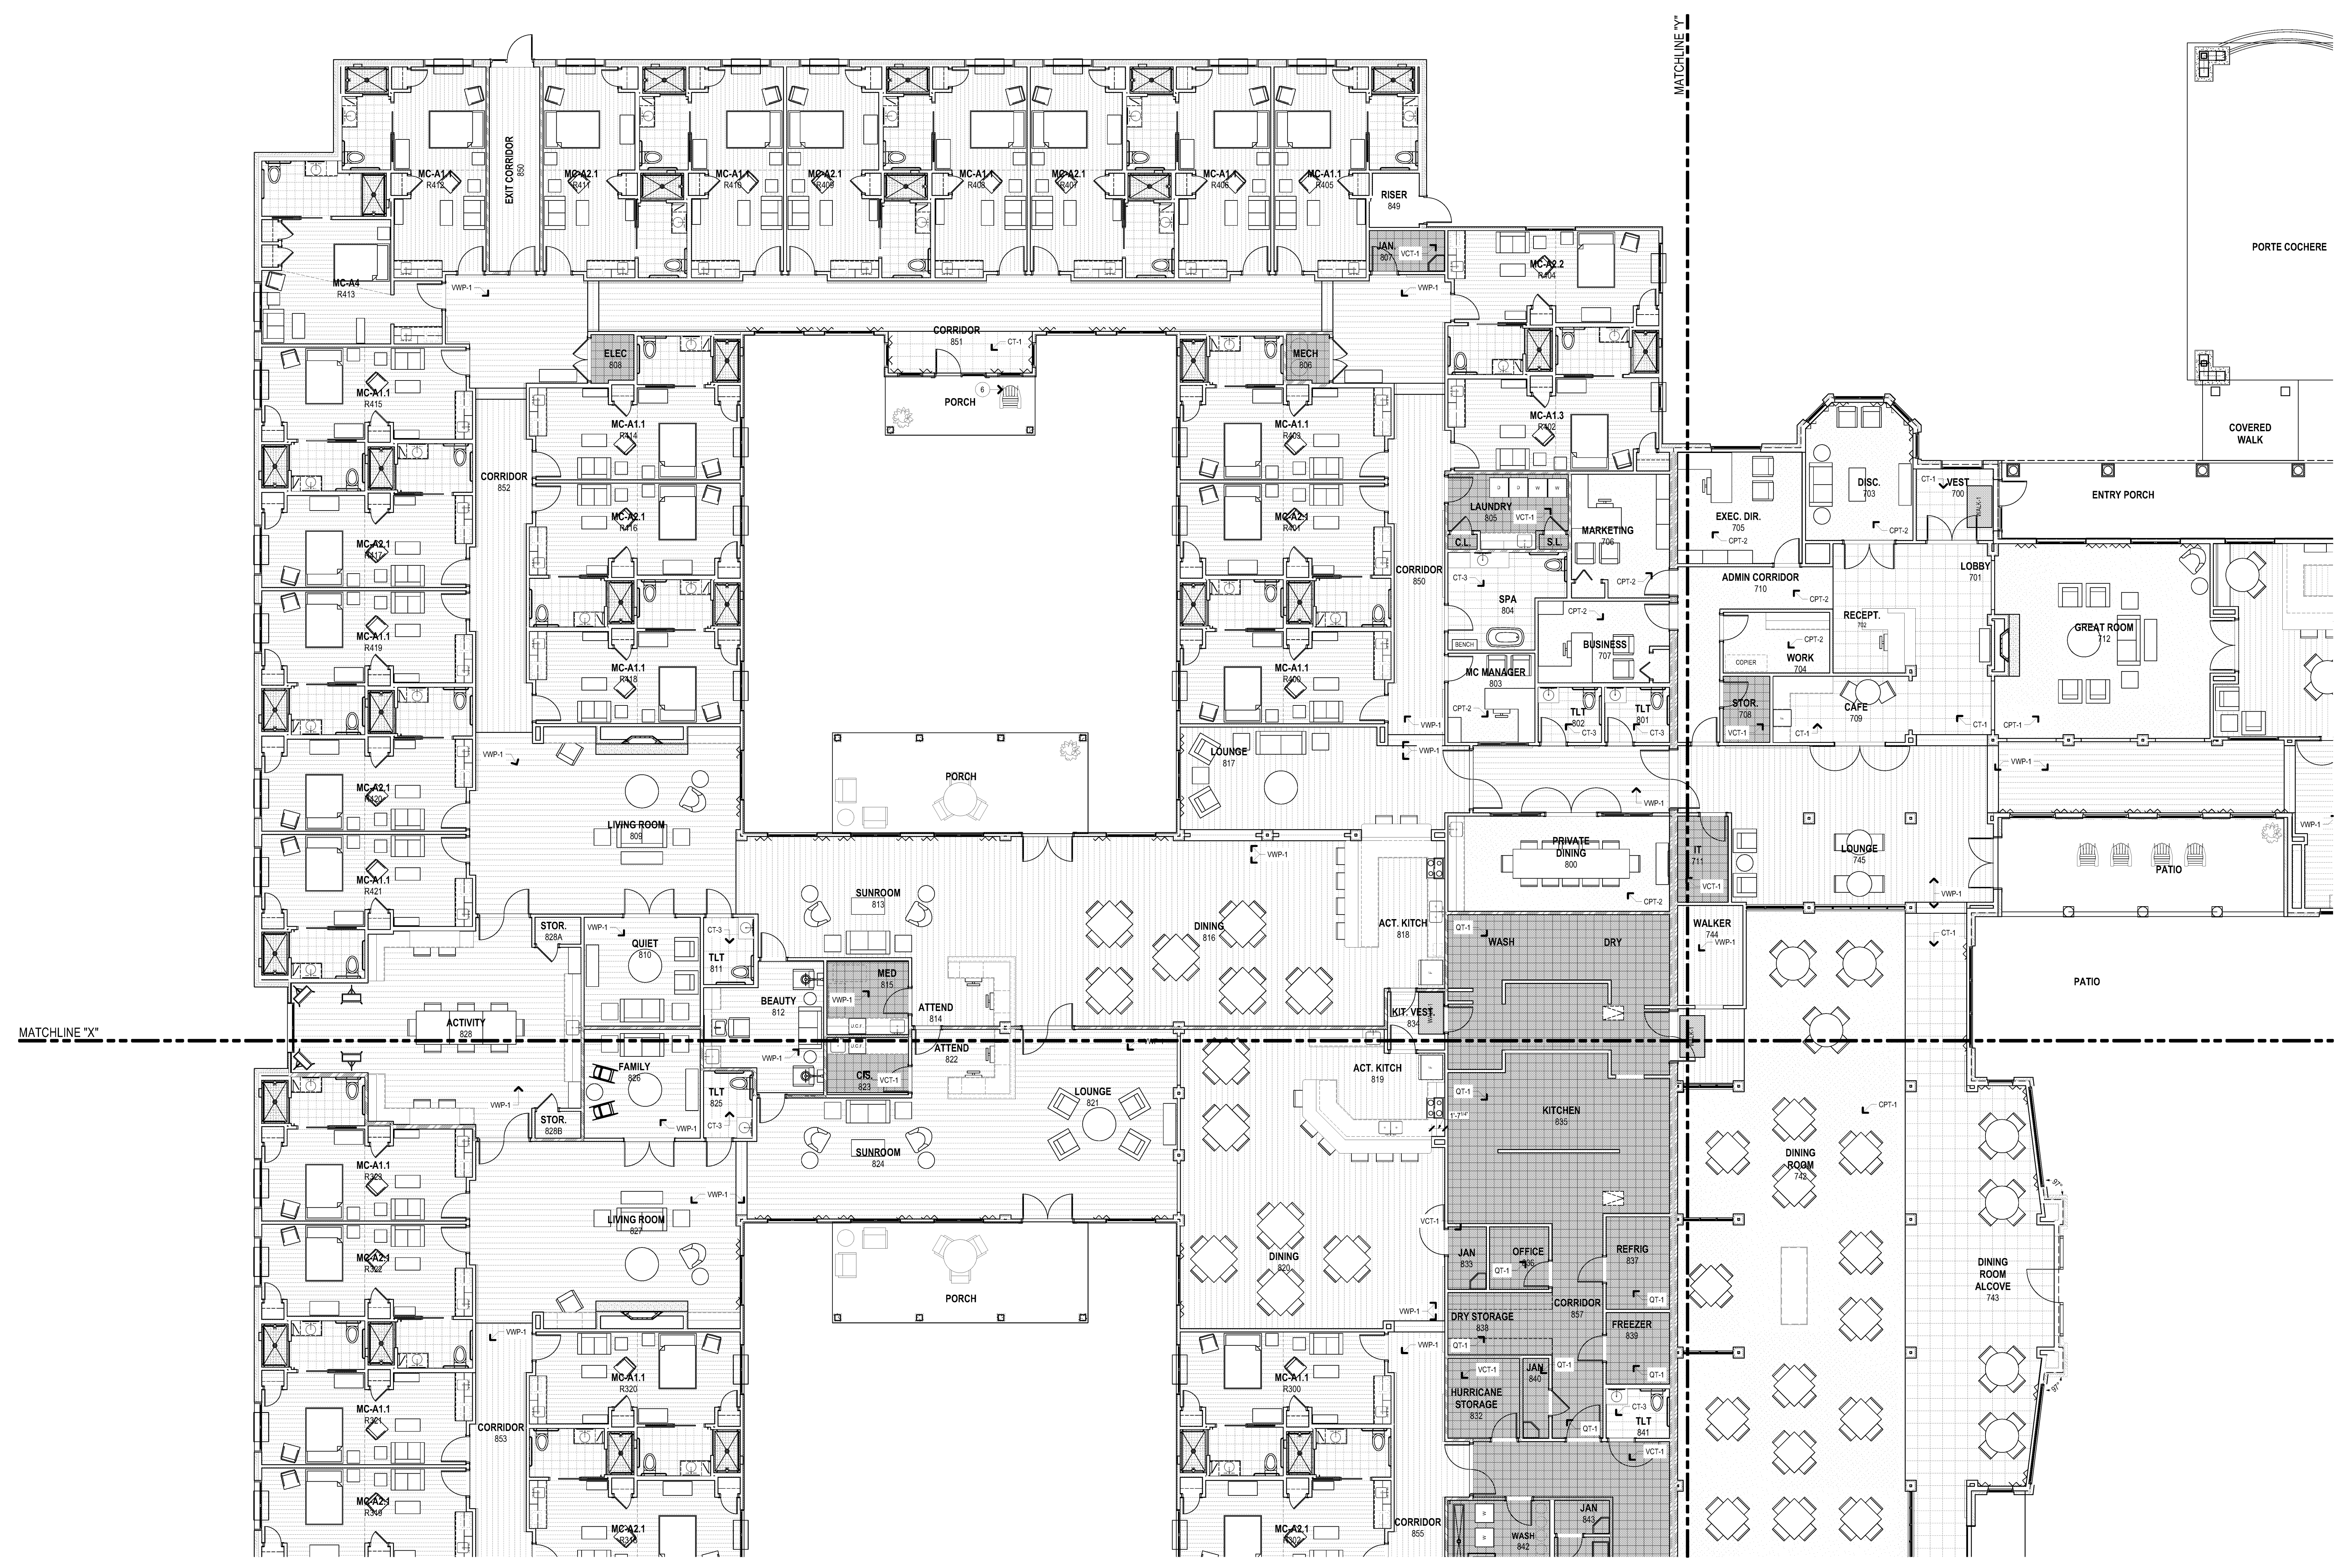

A1 ENLARGED FIRST FLOOR FINISH PLAN (NW)
 SCALE: 1/8" = 1'-0"

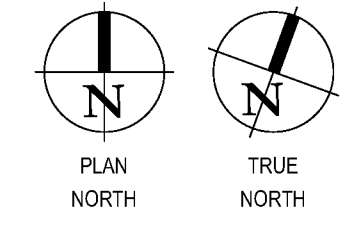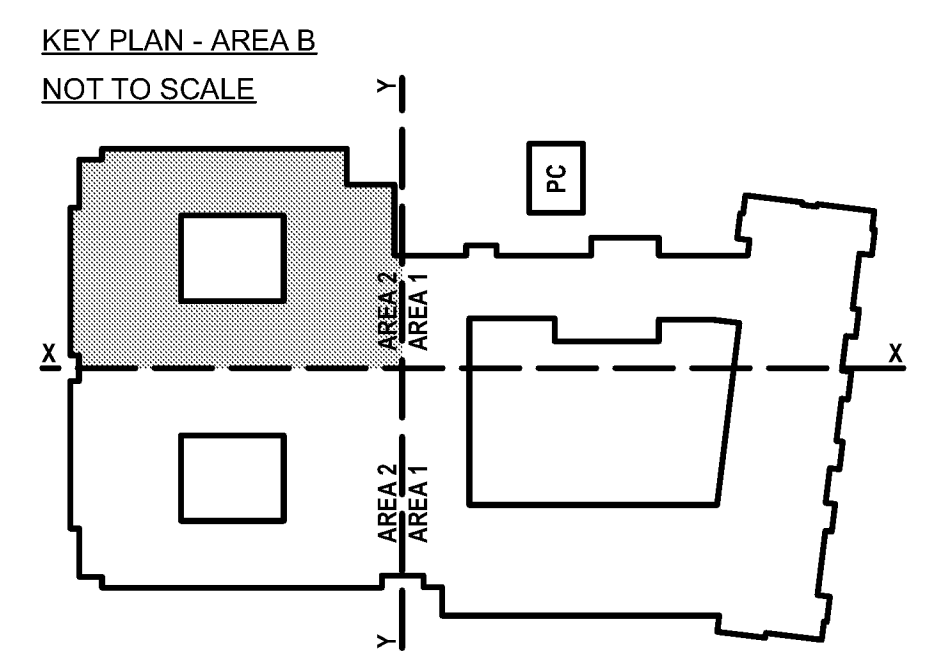

BIM Server: SERVER2015 - BIM Server 19/14017 Concordia Baton Rouge | Ver. 19.0011 | Friday, April 01, 2016 | 12:54 AM