

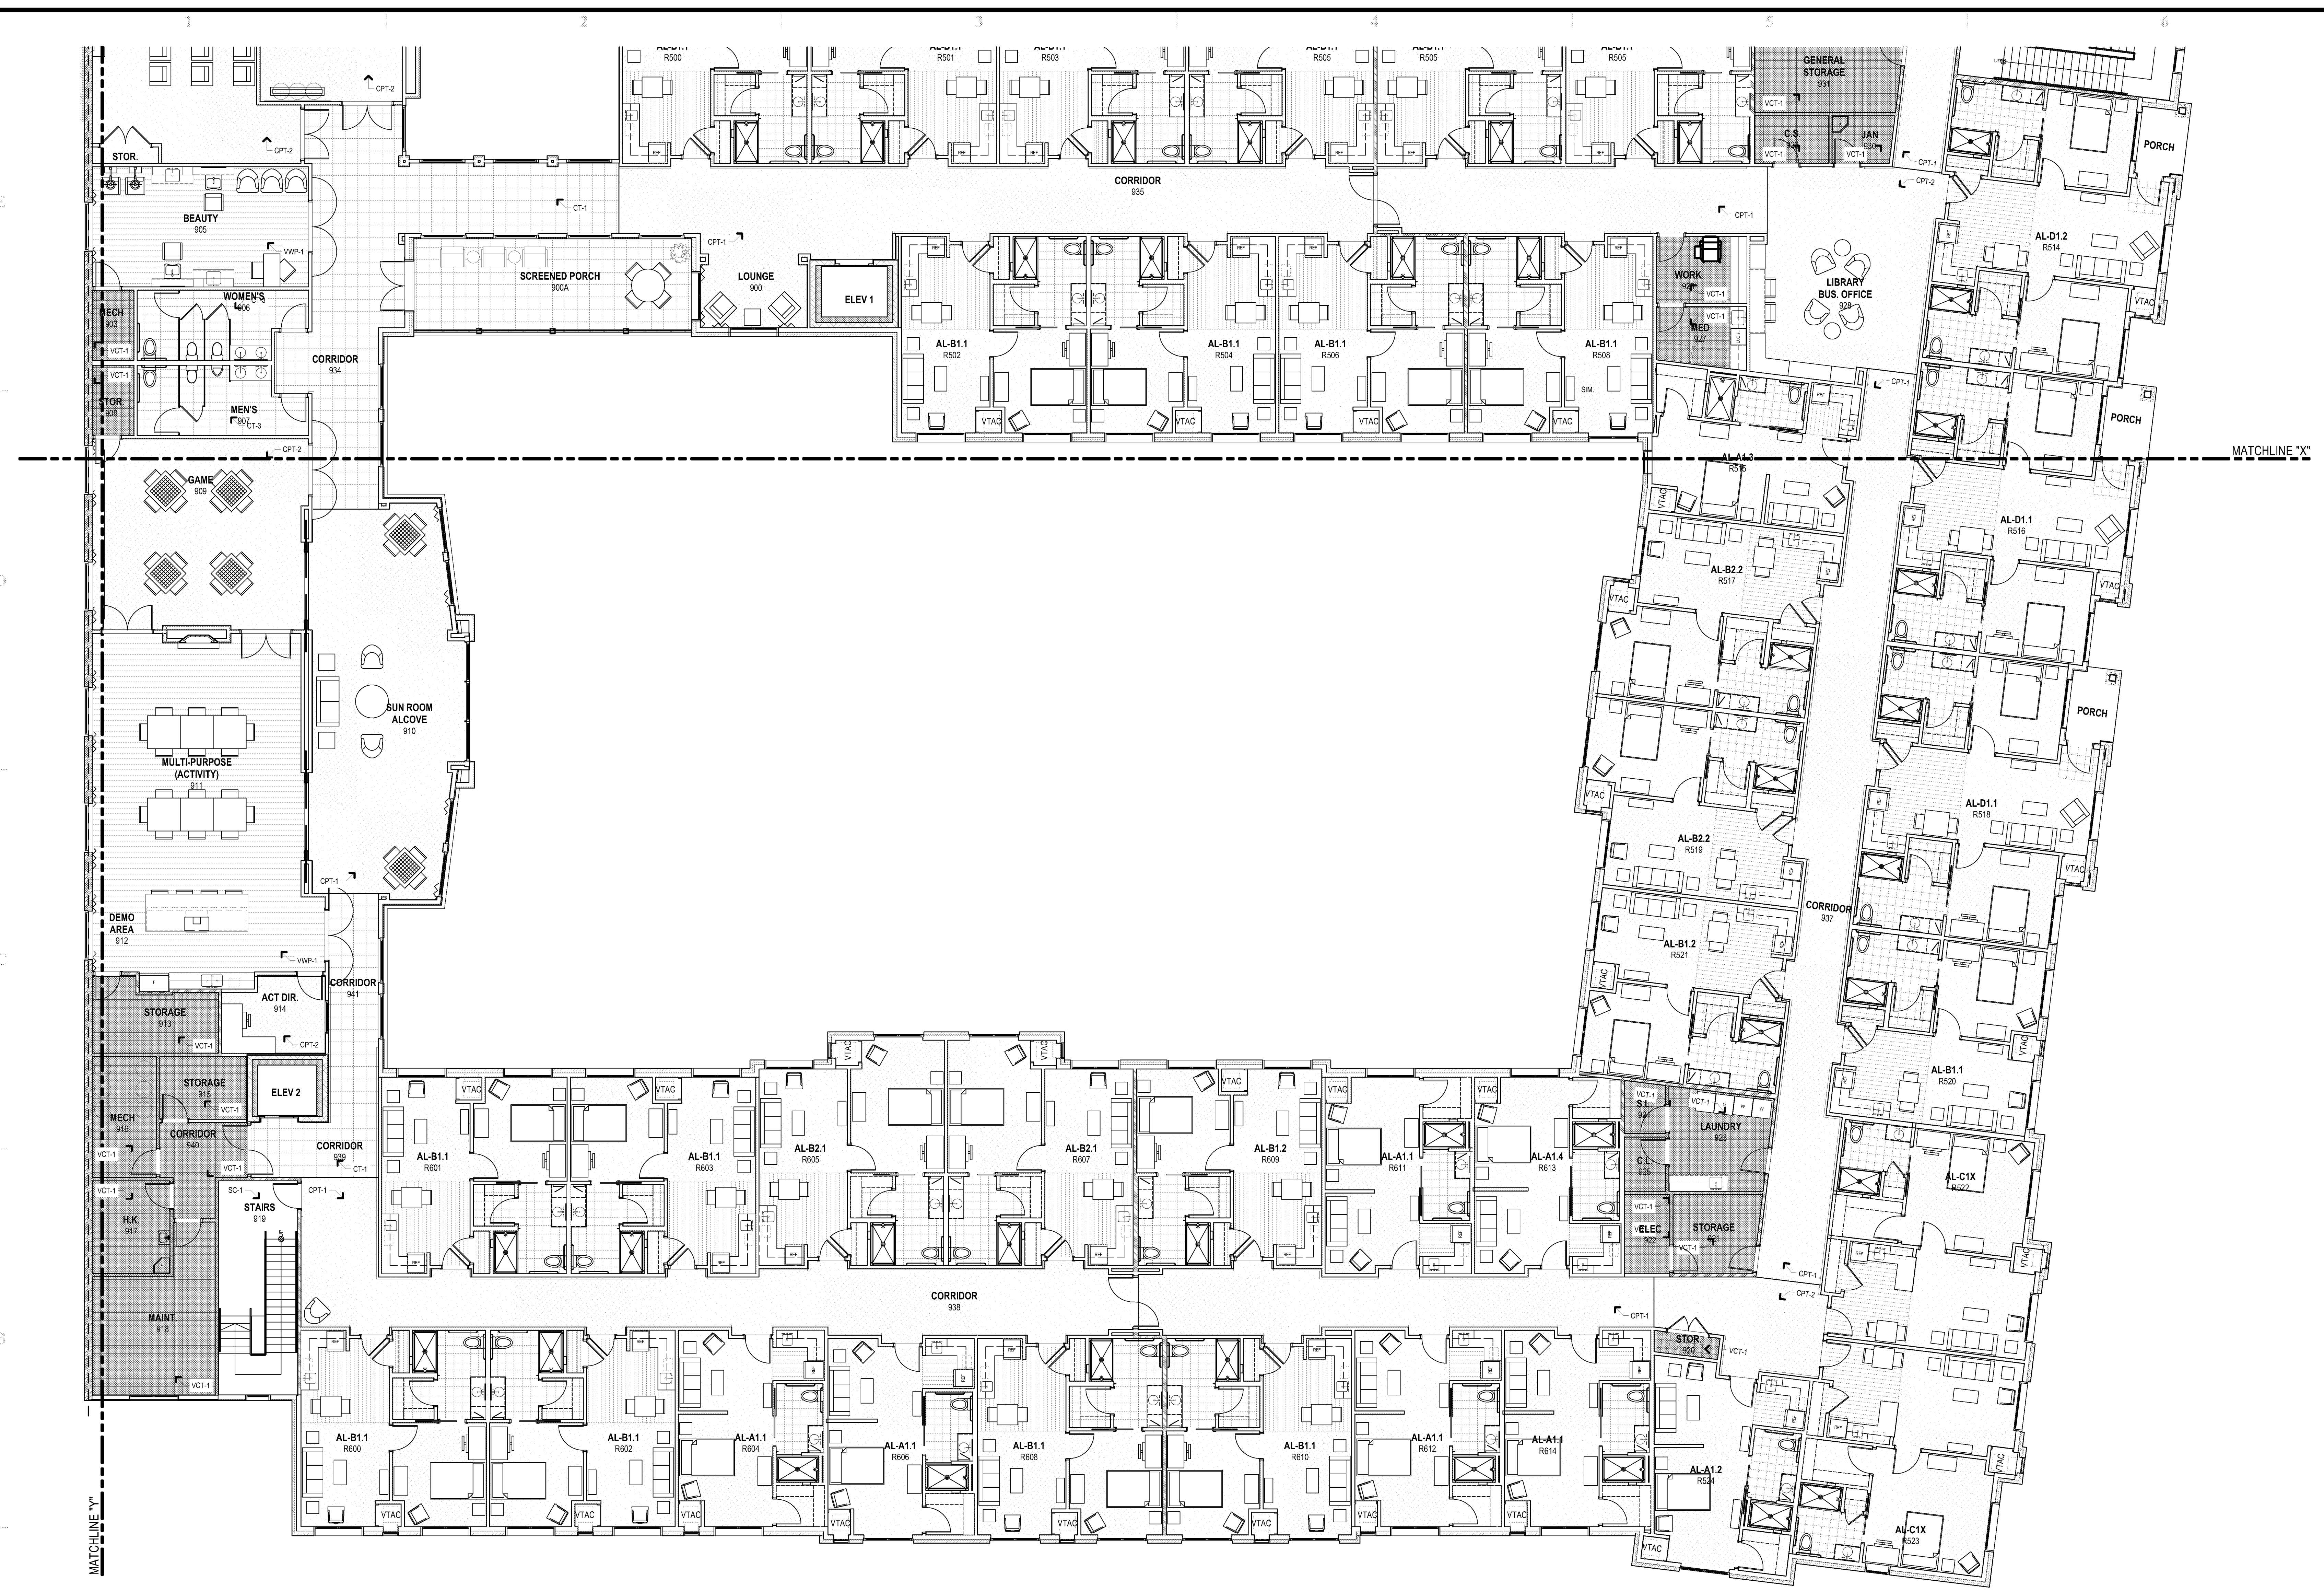


BIM Server: SERVER2015 - BIM Server 19/14017 Concordia Baton Rouge | Ver. 19.0011 | Friday, April 01, 2016 | 12:54 AM

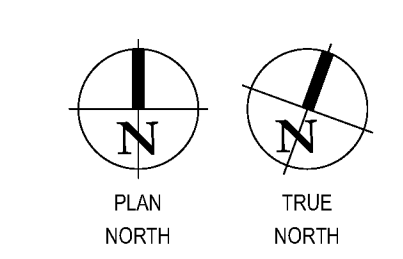

A1 ENLARGED SECOND FLOOR FINISH PLAN (SE)
SCALE: 1/8" = 1'-0"

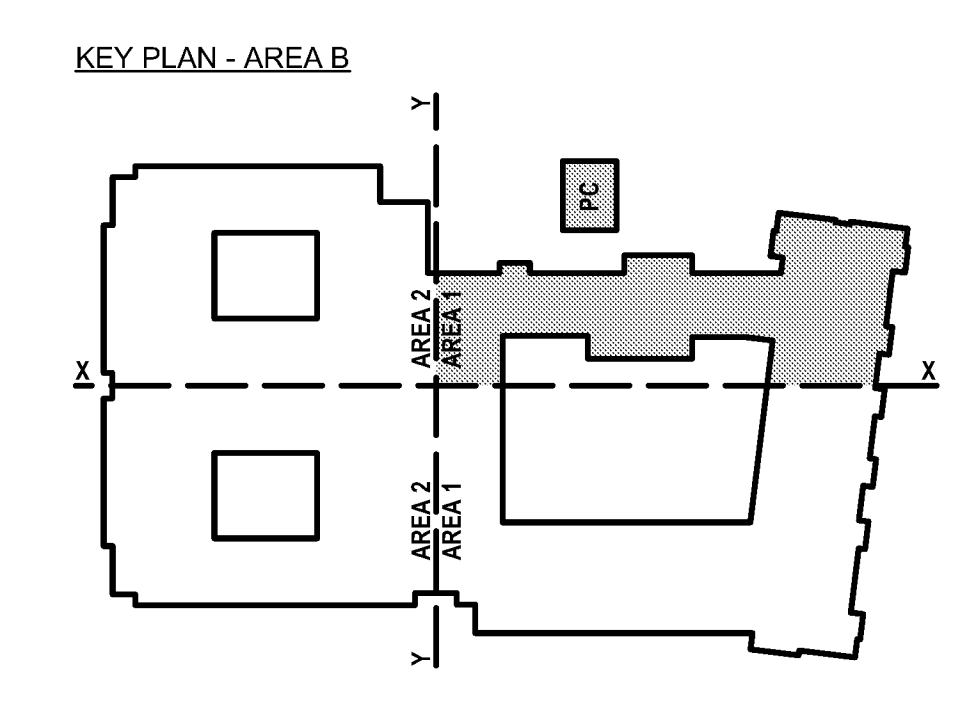

**WATERSTONE AT BATON ROUGE
ASSISTED LIVING & MEMORY CARE**

SIEGEN LANE
BATON ROUGE, LA 70810

ISSUE: PERMIT SET

©2016 PI ARCHITECTS, INC.

REVISIONS:

DATE: 03/31/2016
PROJECT NUMBER: 14017
SHEET TITLE: SECOND FLOOR FINISH PLAN AREA D

SHEET: **A10.2.2**