
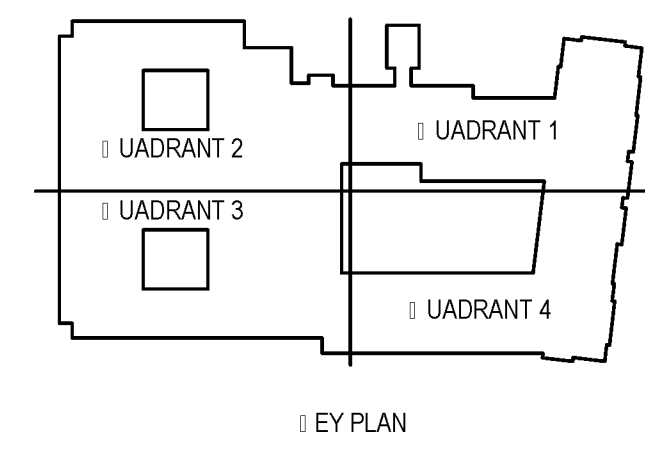


BIM Server: Server2012 - BIM Server (18/01/14017 Concordia Baton Rouge) [Ver: 18.001] [Wednesday, September 02, 2015] 4:04 PM

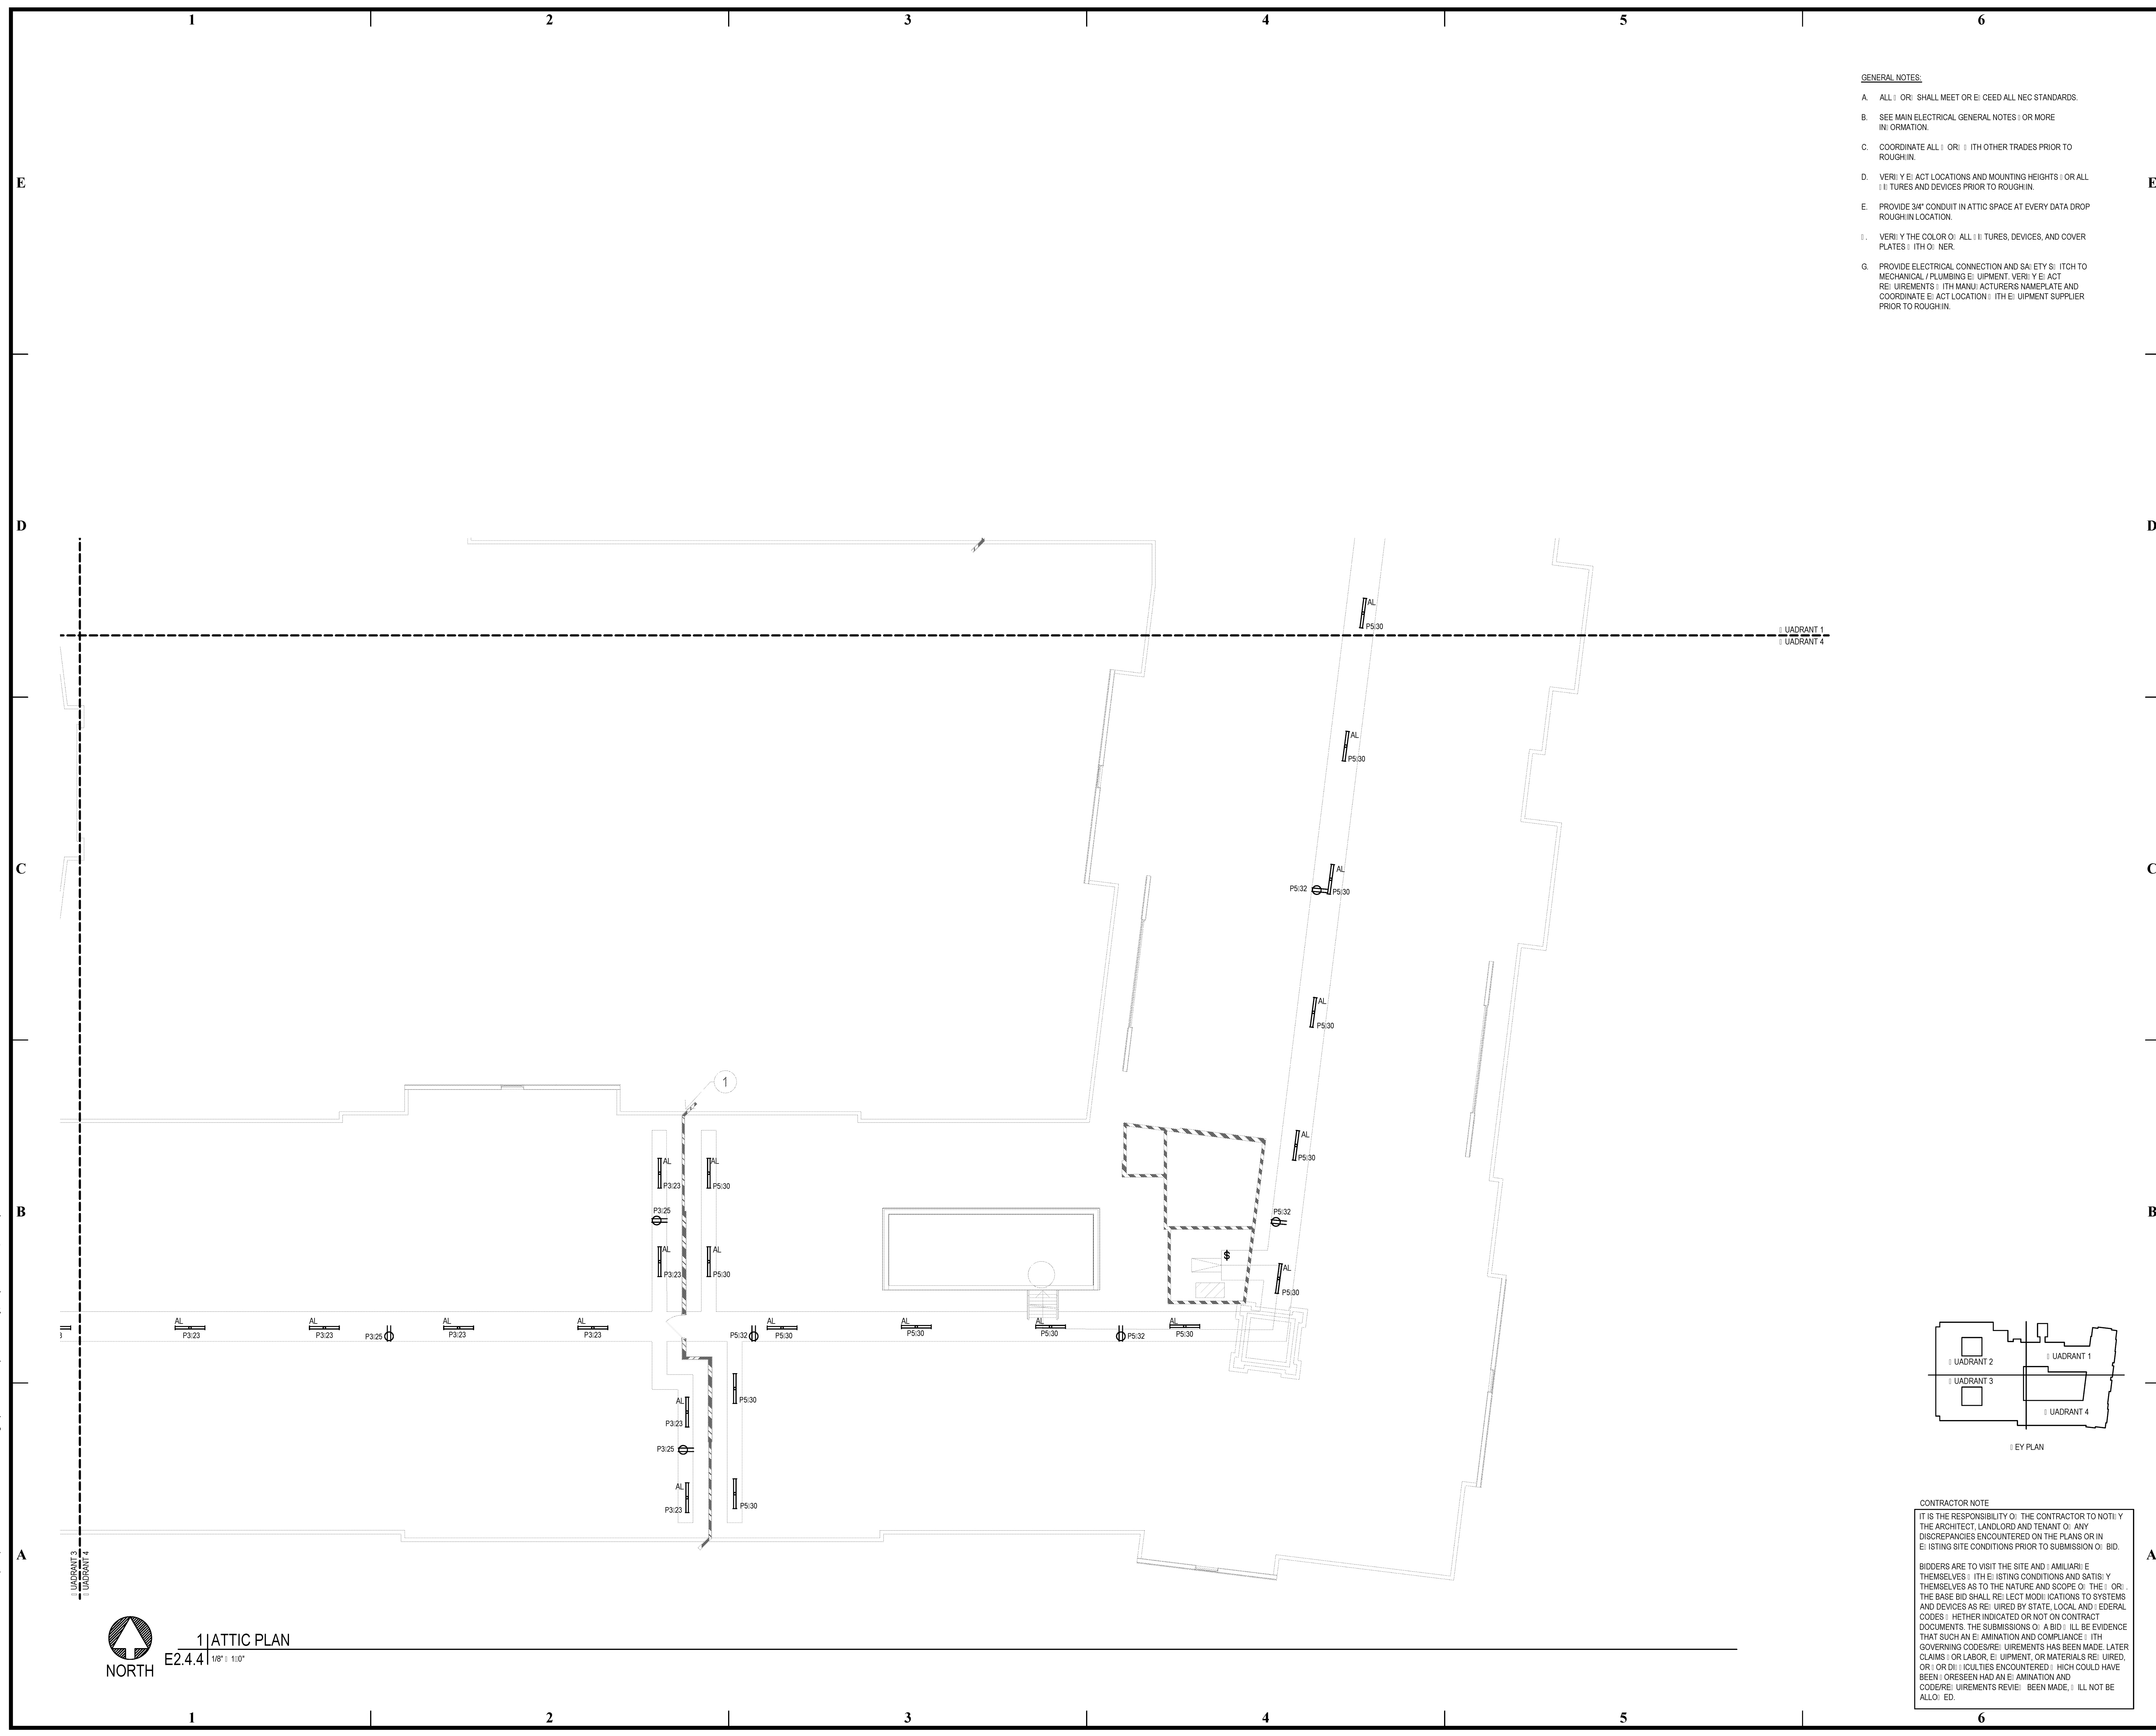

- GENERAL NOTES:**
- ALL ELECTRICAL SHALL MEET OR EXCEED ALL NEC STANDARDS.
 - SEE MAIN ELECTRICAL GENERAL NOTES FOR MORE INFORMATION.
 - COORDINATE ALL ELECTRICAL WITH OTHER TRADES PRIOR TO ROUGH-IN.
 - VERIFY ELECTRICAL LOCATIONS AND MOUNTING HEIGHTS OR ALL DIMENSIONS AND DEVICES PRIOR TO ROUGH-IN.
 - PROVIDE 3/4" CONDUIT IN ATTIC SPACE AT EVERY DATA DROP ROUGH-IN LOCATION.
 - VERIFY THE COLOR OF ALL DIMENSIONS, DEVICES, AND COVER PLATES WITH OWNER.
 - PROVIDE ELECTRICAL CONNECTION AND SAFETY SWITCH TO MECHANICAL / PLUMBING EQUIPMENT. VERIFY ELECTRICAL REQUIREMENTS WITH MANUFACTURER'S NAMEPLATE AND COORDINATE ELECTRICAL LOCATION WITH EQUIPMENT SUPPLIER PRIOR TO ROUGH-IN.

CONTRACTOR NOTE


IT IS THE RESPONSIBILITY OF THE CONTRACTOR TO NOTIFY THE ARCHITECT, LANDLORD AND TENANT OF ANY DISCREPANCIES ENCOUNTERED ON THE PLANS OR IN EXISTING SITE CONDITIONS PRIOR TO SUBMISSION OF BID.

BIDDERS ARE TO VISIT THE SITE AND FAMILIARIZE THEMSELVES WITH EXISTING CONDITIONS AND SATISFY THEMSELVES AS TO THE NATURE AND SCOPE OF THE WORK. THE BASE BID SHALL REFLECT MODIFICATIONS TO SYSTEMS AND DEVICES AS REQUIRED BY STATE, LOCAL AND FEDERAL CODES WHETHER INDICATED OR NOT ON CONTRACT DOCUMENTS. THE SUBMISSION OF A BID WILL BE EVIDENCE THAT SUCH AN EXAMINATION AND COMPLIANCE WITH GOVERNING CODES/REGULATIONS HAS BEEN MADE. LATER CLAIMS FOR LABOR, EQUIPMENT, OR MATERIALS REQUIRED OR OBLIGATIONS ENCOUNTERED WHICH COULD HAVE BEEN FORESEEN HAD AN EXAMINATION AND CODES/REGULATIONS REVIEW BEEN MADE, WILL NOT BE ALLOWED.

pi architects
 3500 Jefferson St. Suite 303
 Austin, TX 78731
 P: (512) 231-1910
 F: (512) 231-1950
 www.piarch.com

PE Services
 ENGINEERS FOR THE SOUTH
 (504) 997-0500
 www.pe-services.com

These plans have been properly examined by the undersigned. I have determined that they comply with existing local Louisiana codes, and have been properly site adapted to use in this area.

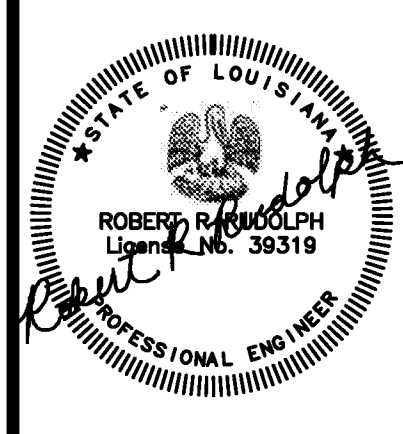

WATERSTONE AT BATON ROUGE ASSISTED LIVING & MEMORY CARE
 SIEGEN LANE
 BATON ROUGE, LA 70810

ISSUE: PERMIT SET

©2015 PI ARCHITECTS, INC.

REVISIONS:

DATE: 03/31/2016
 PROJECT NUMBER: PES 15090
 SHEET TITLE: ATTIC PLAN

SHEET: **E2.4.4**