



**WATERSTONE BATON ROUGE  
 ASSISTED LIVING & MEMORY CARE**  
 EAST BATON ROUGE PARISH  
 BATON ROUGE, LOUISIANA 70810

Permit

© 2016 PI ARCHITECTS, INC.

REVISIONS:


DATE: 03/31/2016  
 PROJECT NUMBER: 14017  
 SHEET TITLE:

**Hardscape  
 Layout Plan**

SHEET:

**L1.1.1**

No. 1 OF 6

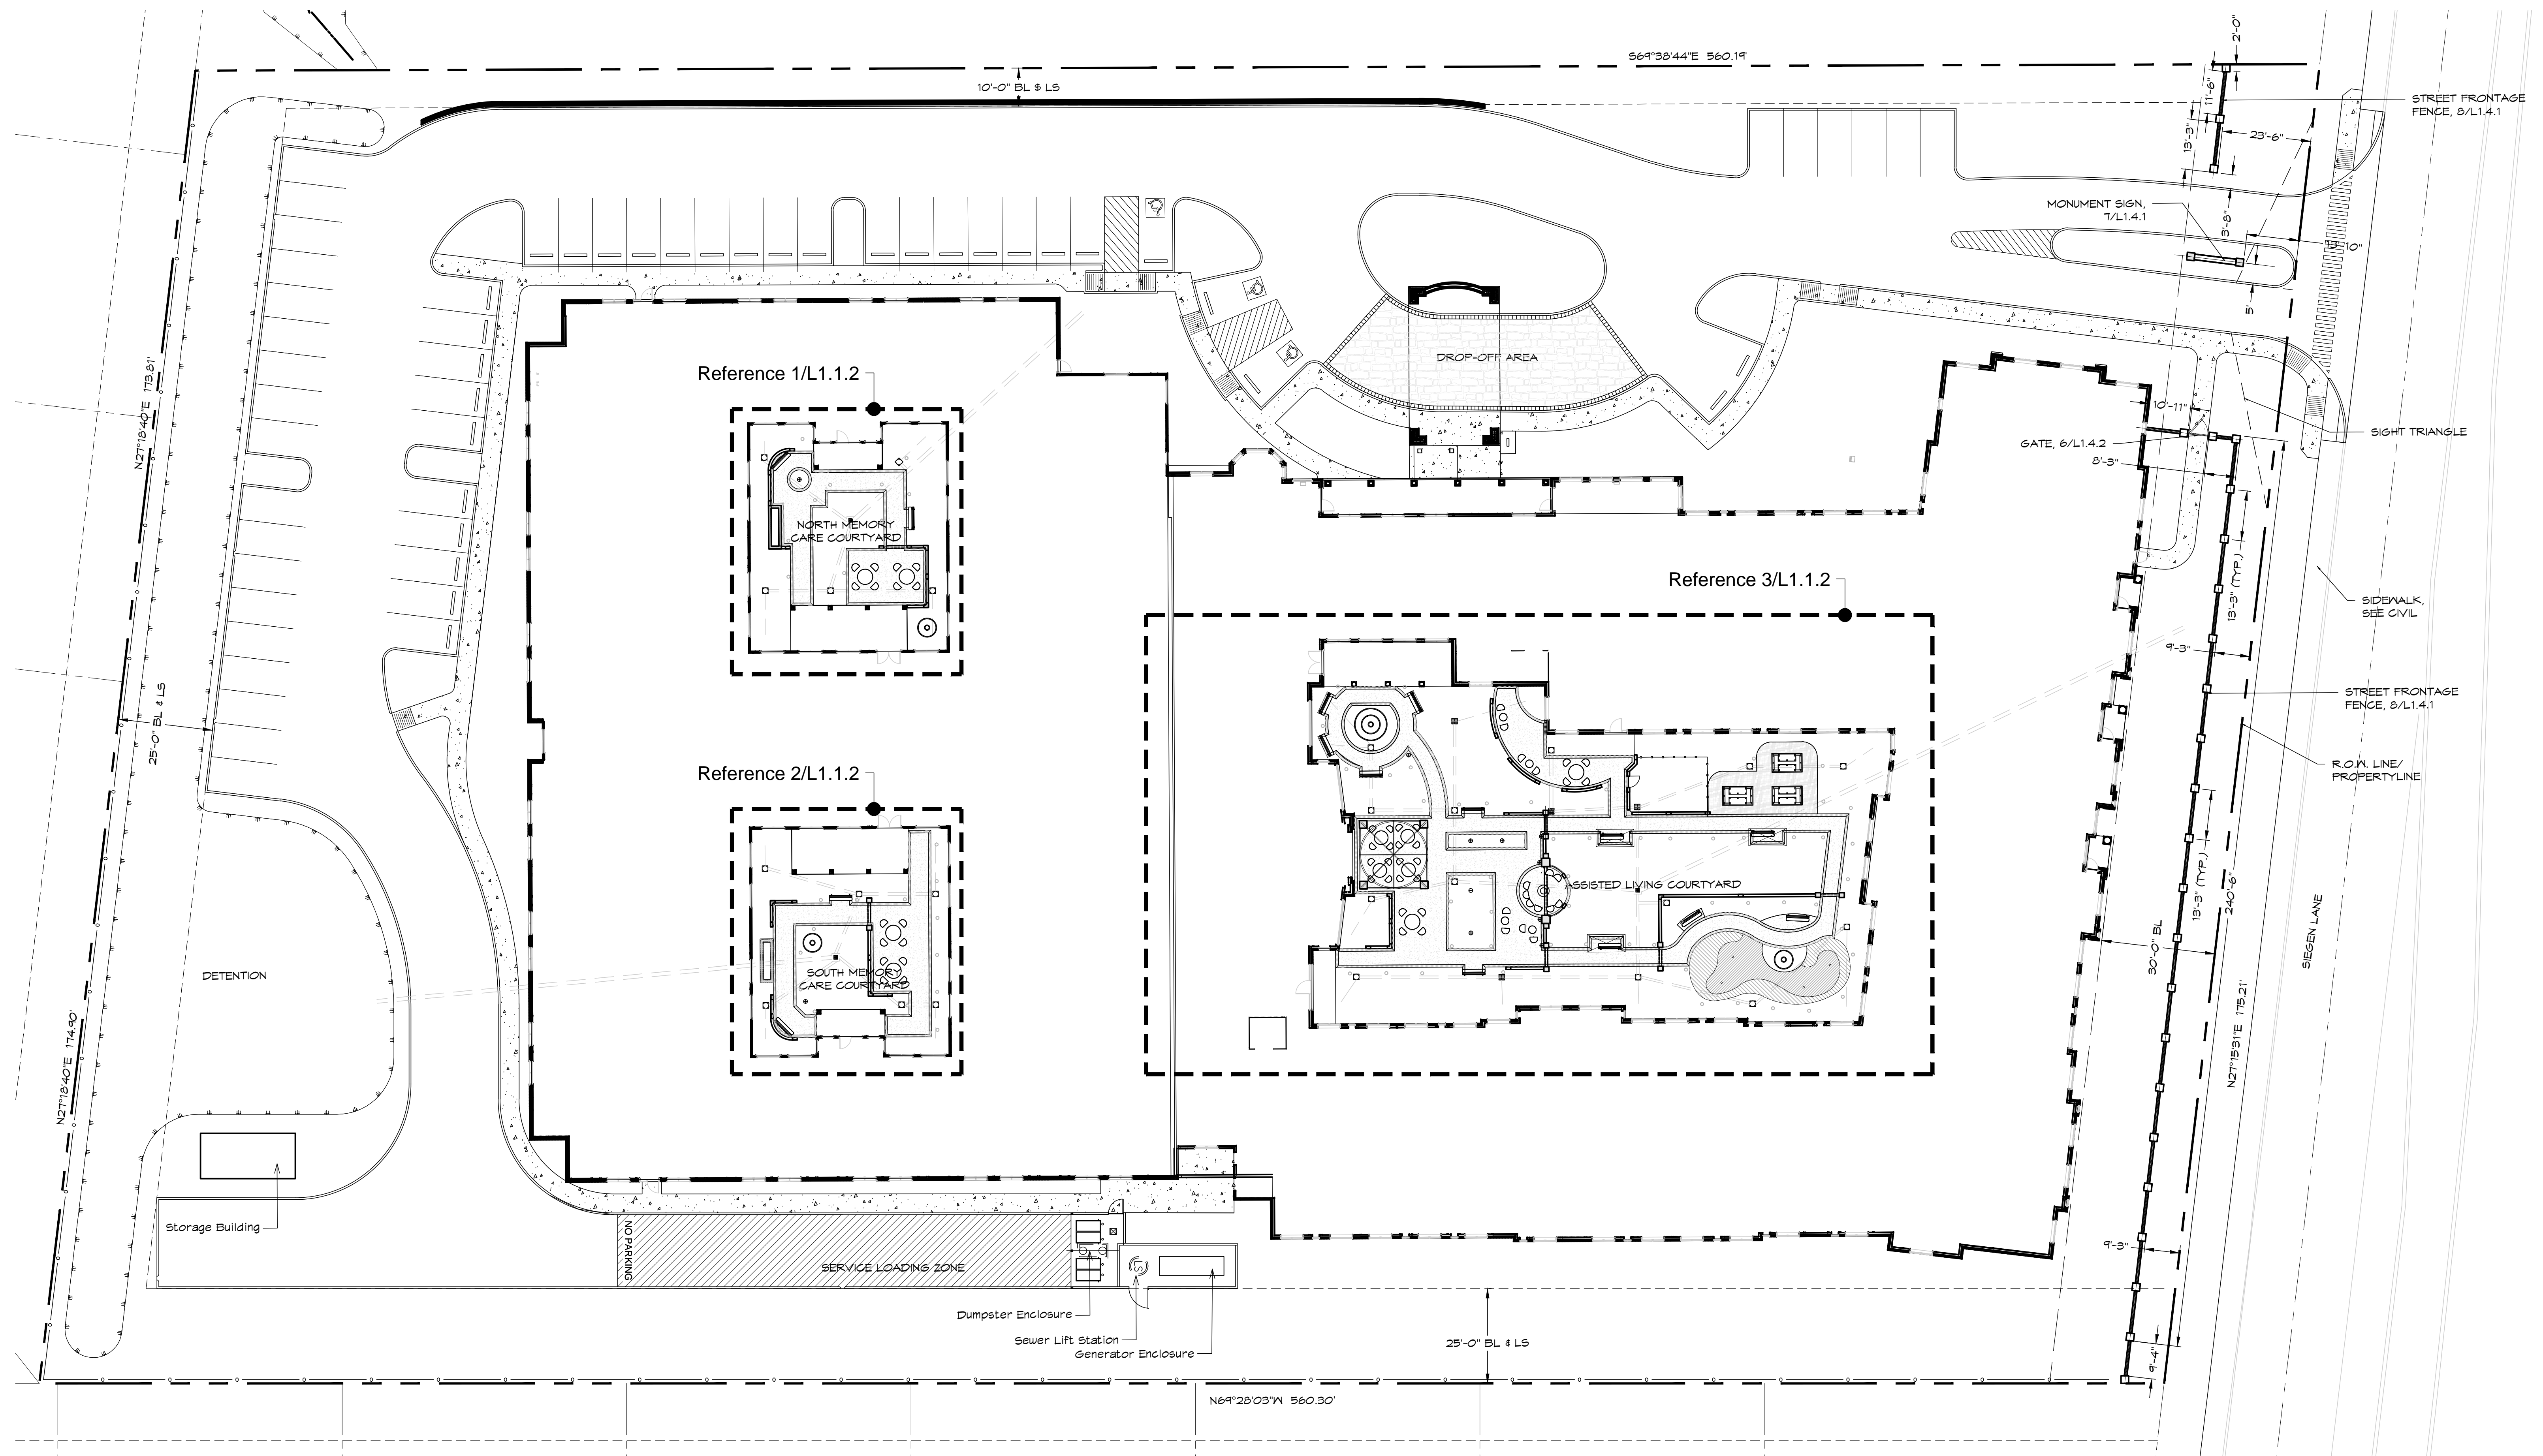

**1 HARDSCAPE LAYOUT PLAN**

Scale 1" = 20'-0"



THIS DRAWING, AS AN INSTRUMENT OF SERVICE, IS AND SHALL REMAIN THE PROPERTY OF PI ARCHITECTS AND SHALL NOT BE REPRODUCED, PUBLISHED OR USED IN ANY WAY WITHOUT THE PERMISSION OF PI ARCHITECTS

NOTE: BEWARE: UNDERGROUND UTILITIES IN PLACE, INCLUDING ELECTRICAL, GAS, WATER, SEWER, TELEPHONE, AND OTHERS. CONSULT PROJECT ENGINEER PRIOR TO CONSTRUCTION. ALL UTILITIES TO BE FLAGGED AND IDENTIFIED. LANDSCAPE CONTRACTOR RESPONSIBILITY.