


pi architects  
 3500 Jefferson St. Suite 303  
 Austin, TX 78731  
 P: (512) 231-1910  
 F: (512) 231-1950  
 www.piarch.com

architecture + master planning  
 interiors + landscape  
 architecture

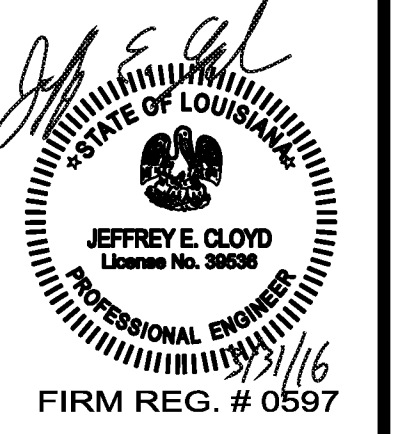

**WATERSTONE AT BATON ROUGE  
 ASSISTED LIVING & MEMORY CARE**

SIEGEN LANE  
 BATON ROUGE, LA 70810

ISSUE:  
 PERMIT SET


©2015 PI ARCHITECTS, INC.

REVISIONS:

DATE:  
 3/31/2016  
 PROJECT NUMBER:  
 14017  
 SHEET TITLE:  
 STEEL FRAMING  
 DETAILS

SHEET:

S8.0

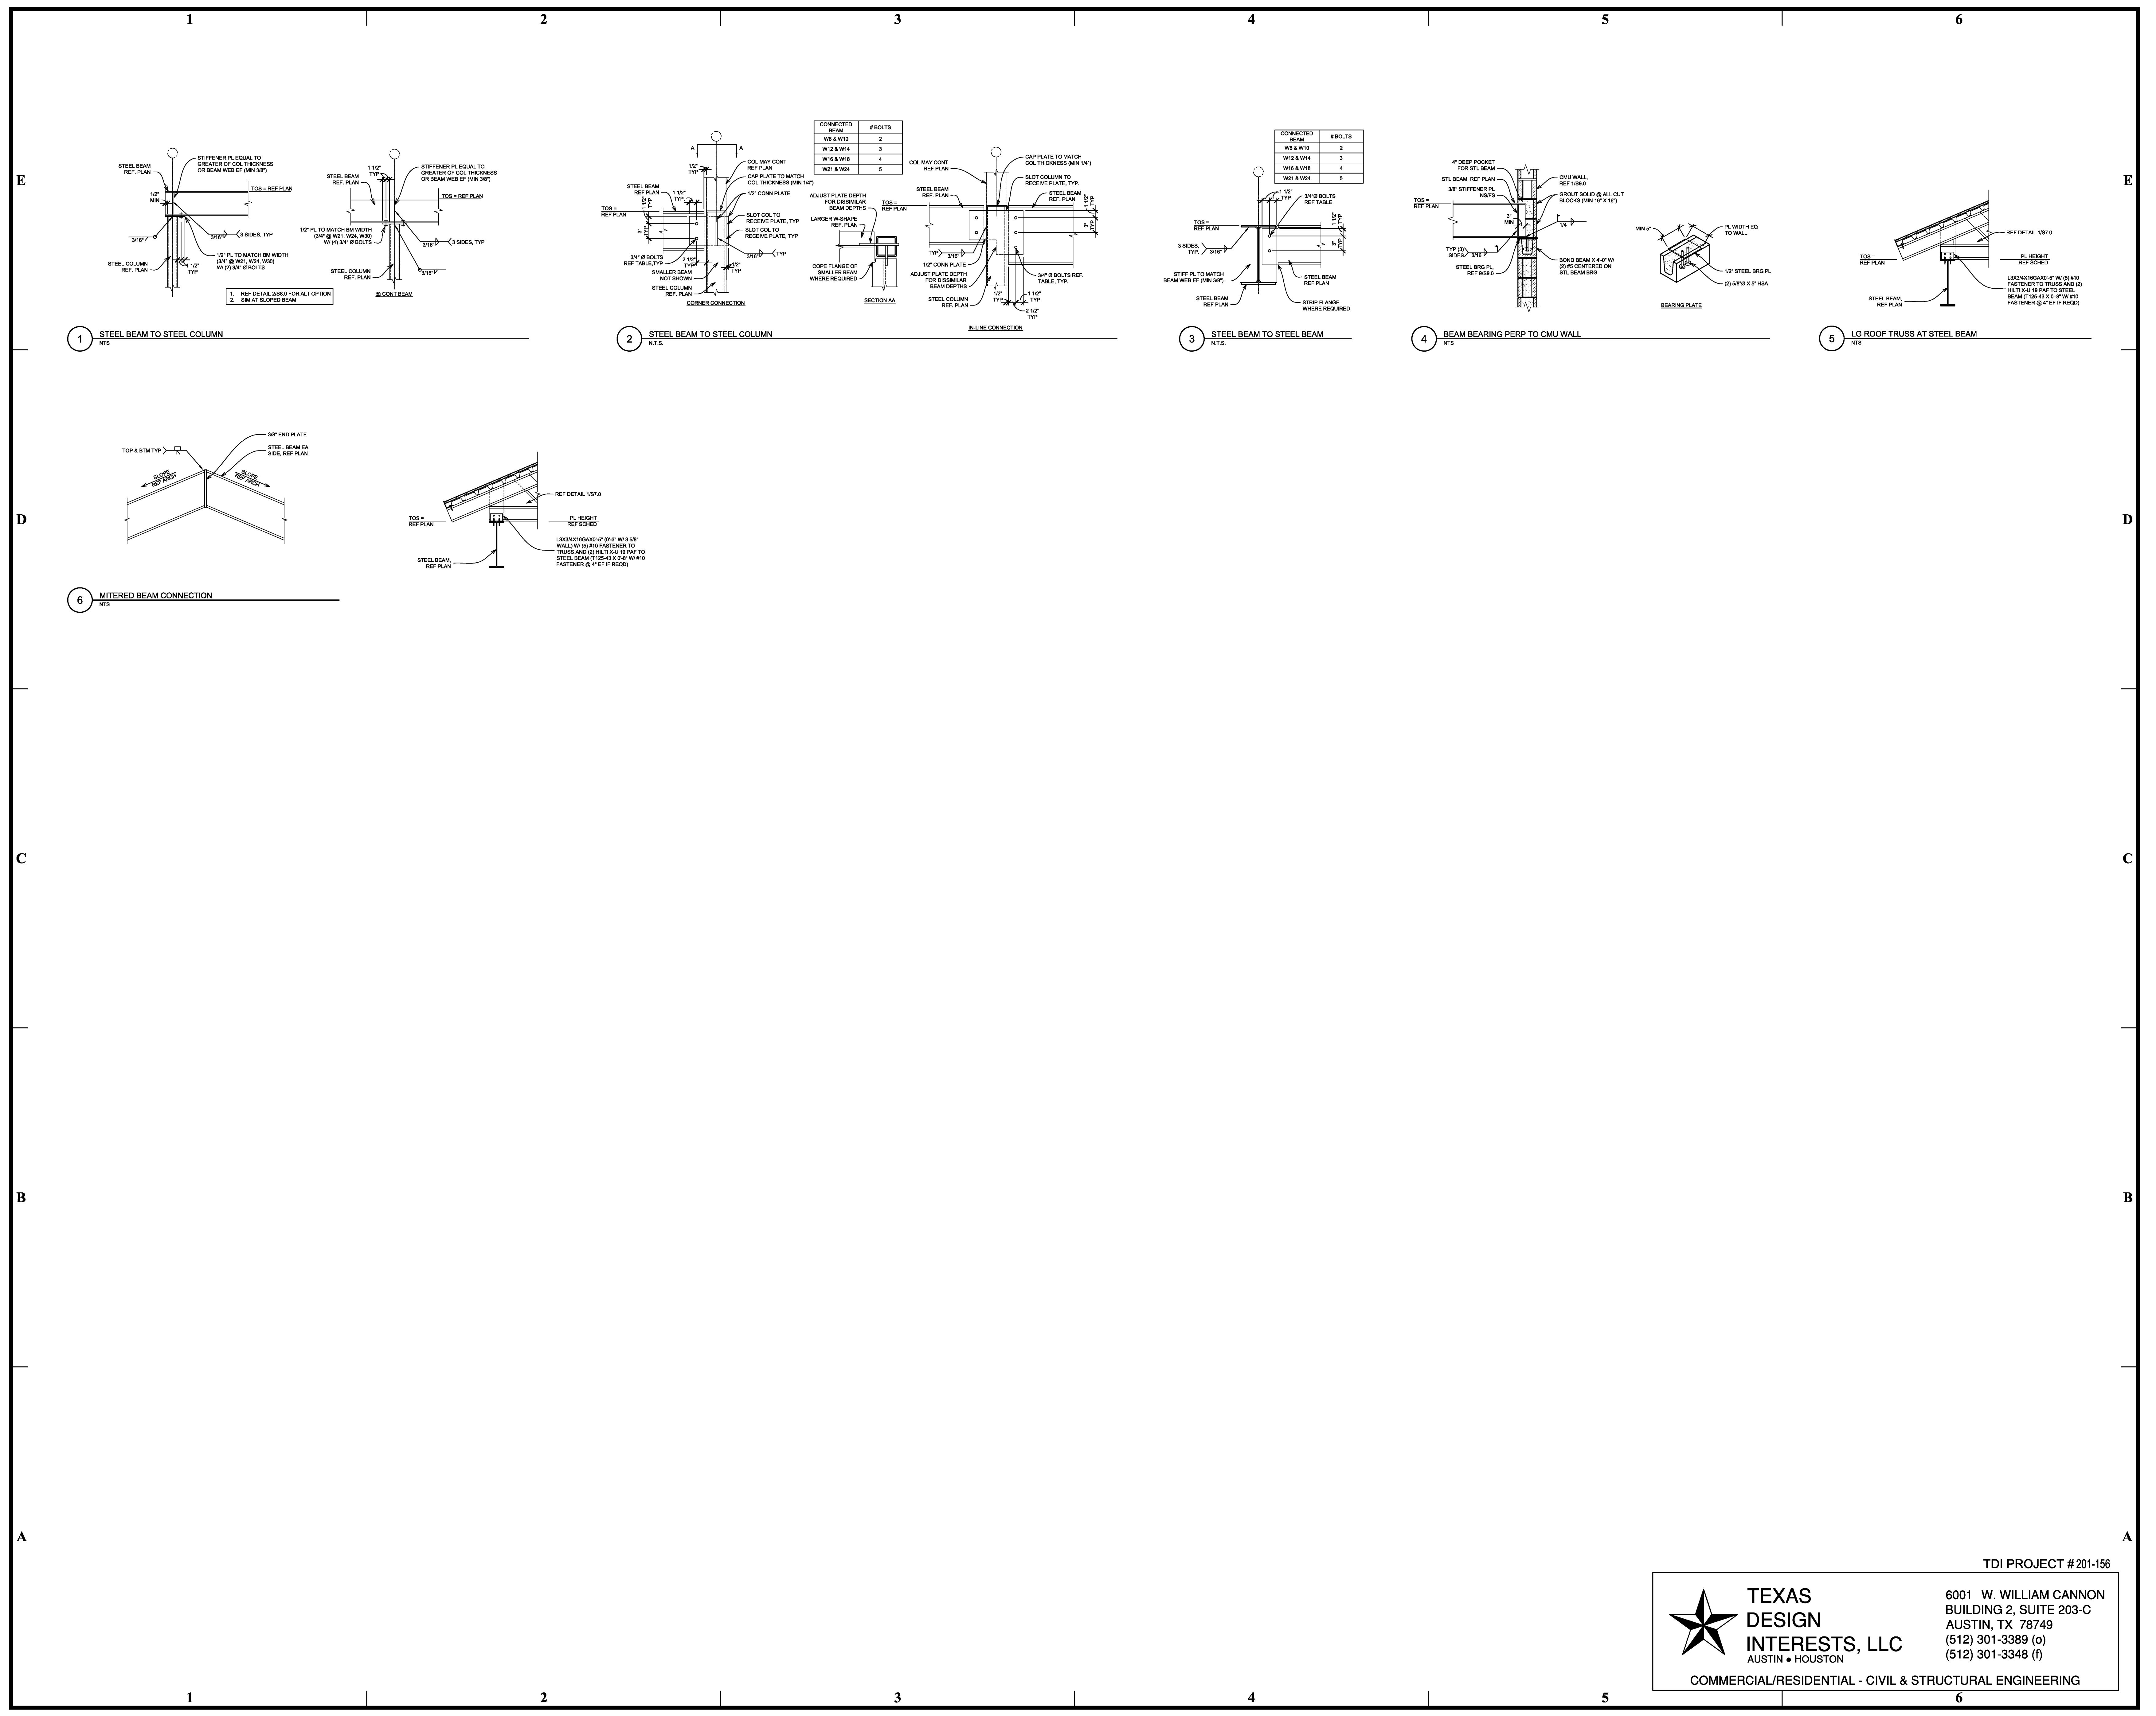

TDI PROJECT #201-156

TEXAS  
 DESIGN  
 INTERESTS, LLC  
 AUSTIN • HOUSTON

6001 W. WILLIAM CANNON  
 BUILDING 2, SUITE 203-C  
 AUSTIN, TX 78749  
 (512) 301-3389 (o)  
 (512) 301-3348 (f)

COMMERCIAL/RESIDENTIAL - CIVIL & STRUCTURAL ENGINEERING