



2 ENLARGED IT ROOM #711  
 1/4" = 10'

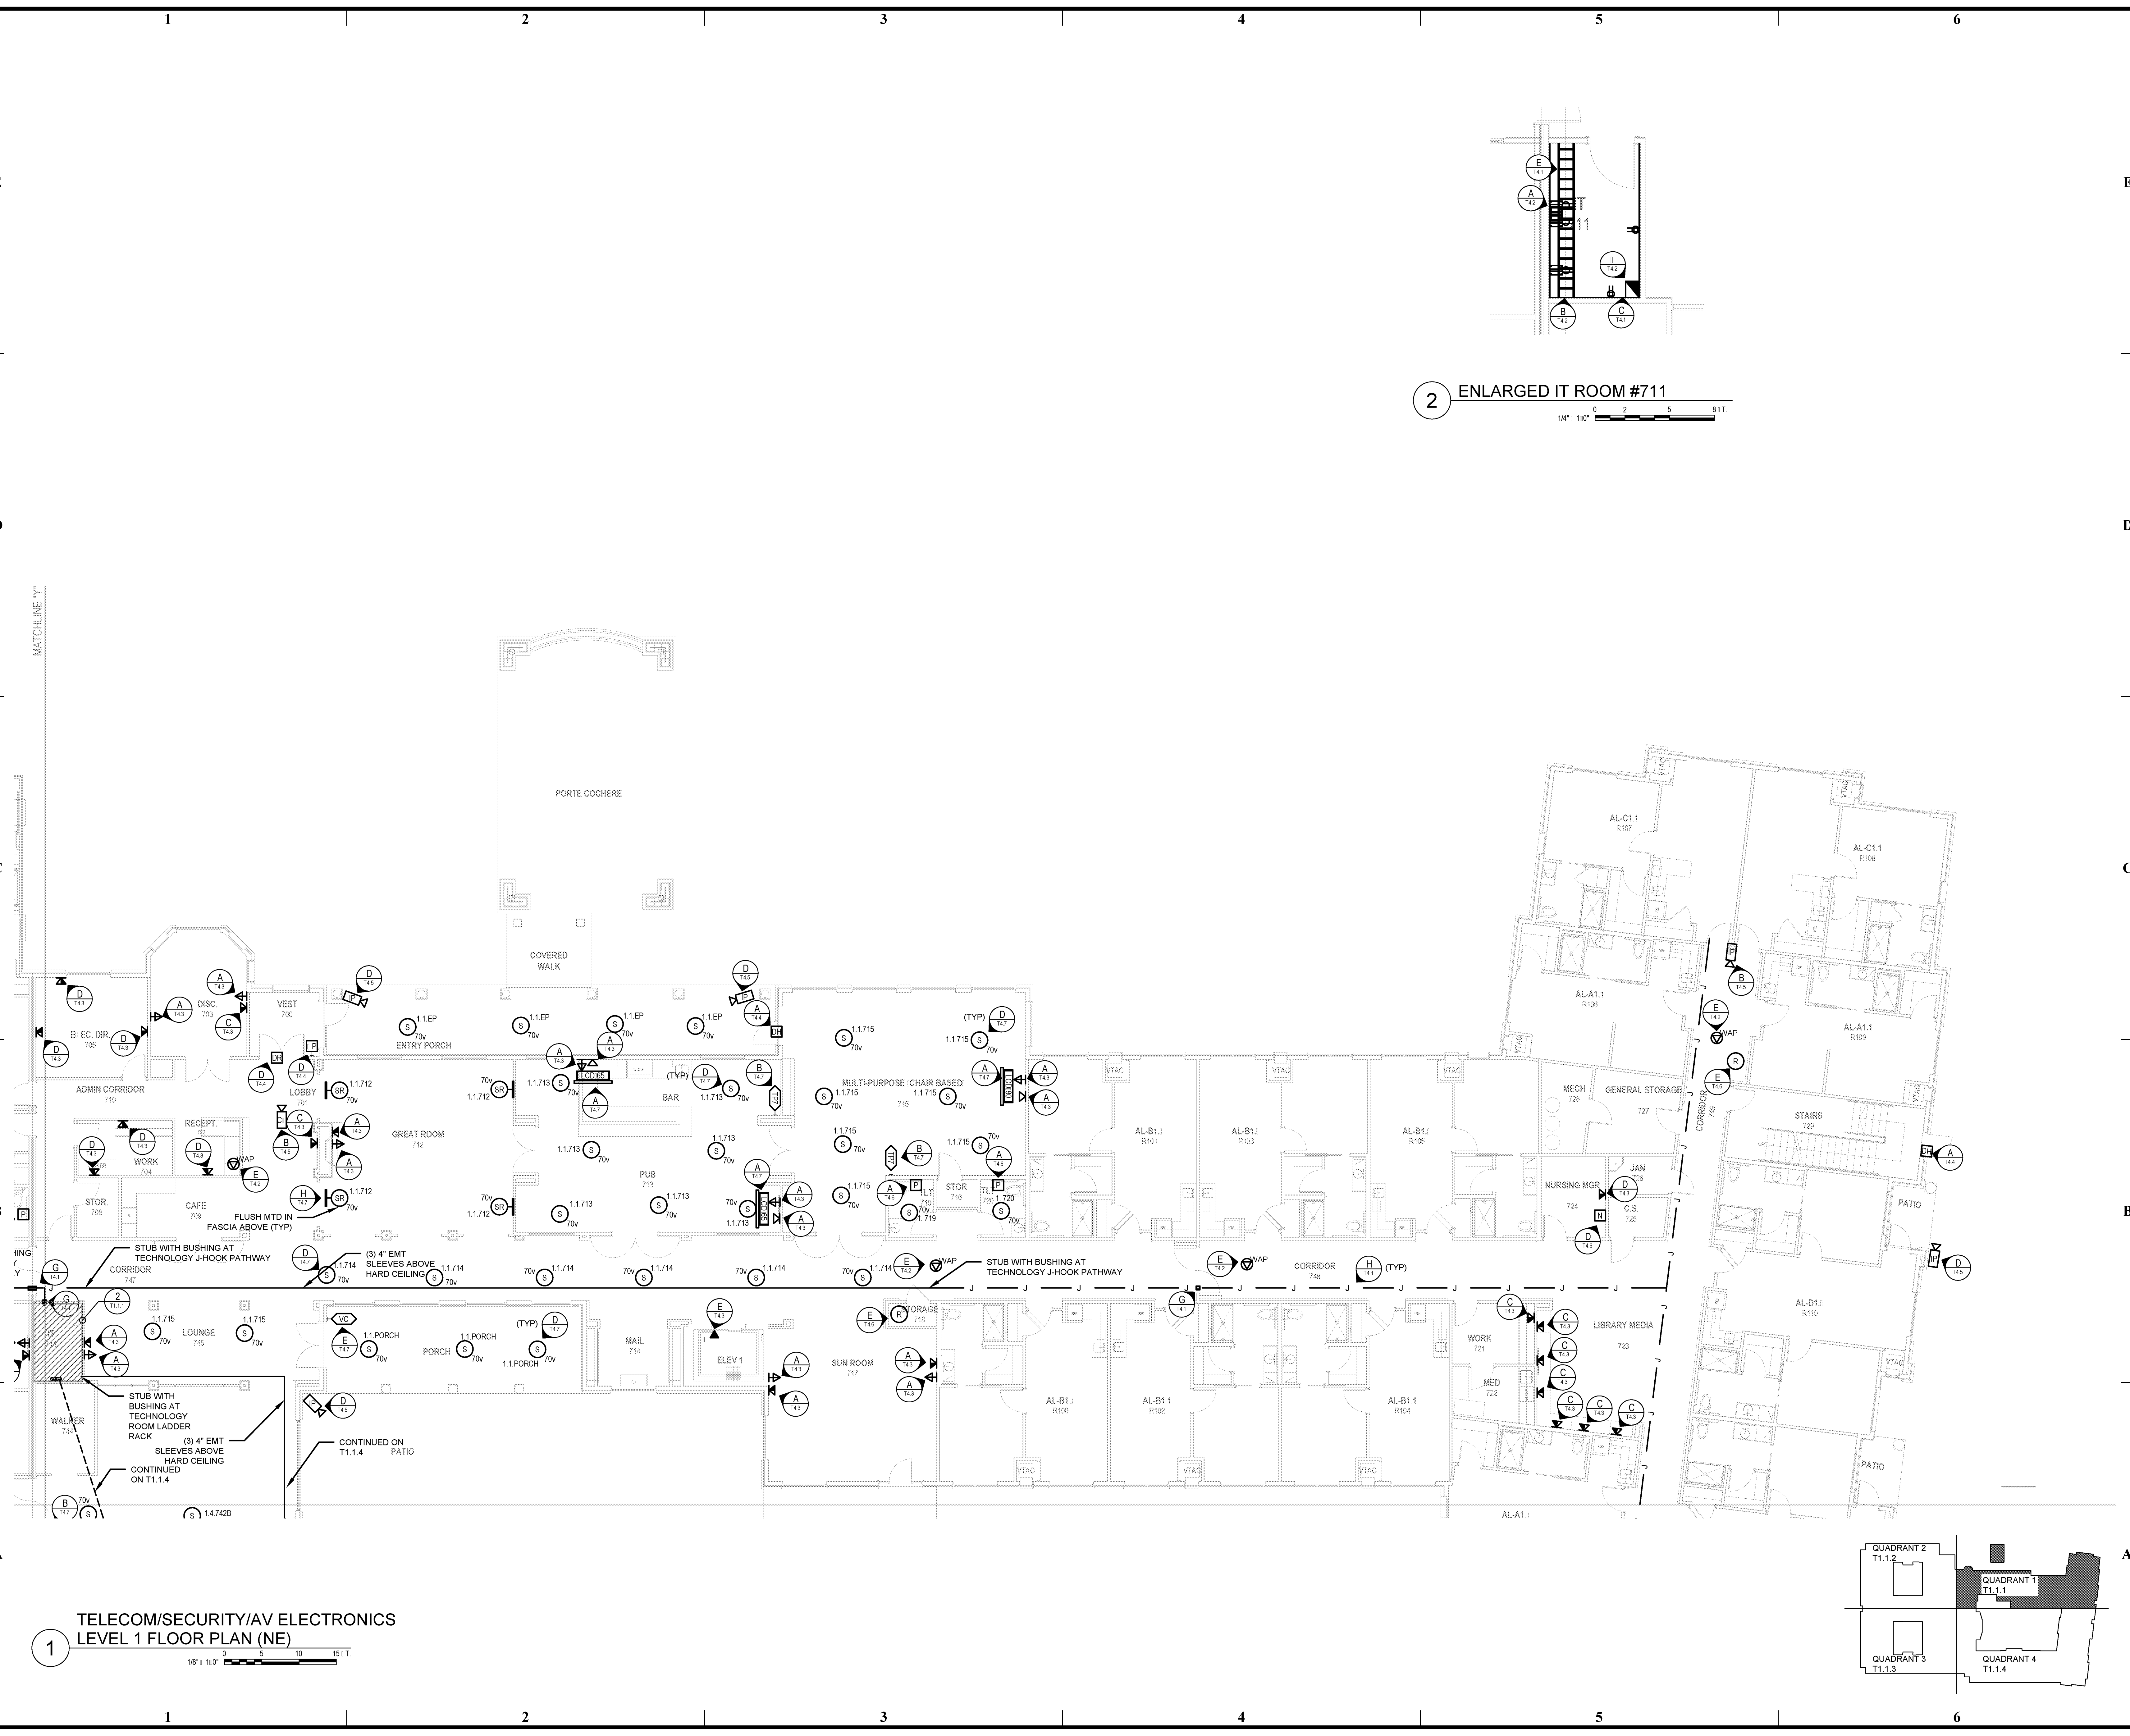

1 TELECOM/SECURITY/AV ELECTRONICS LEVEL 1 FLOOR PLAN (NE)  
 1/8" = 110'

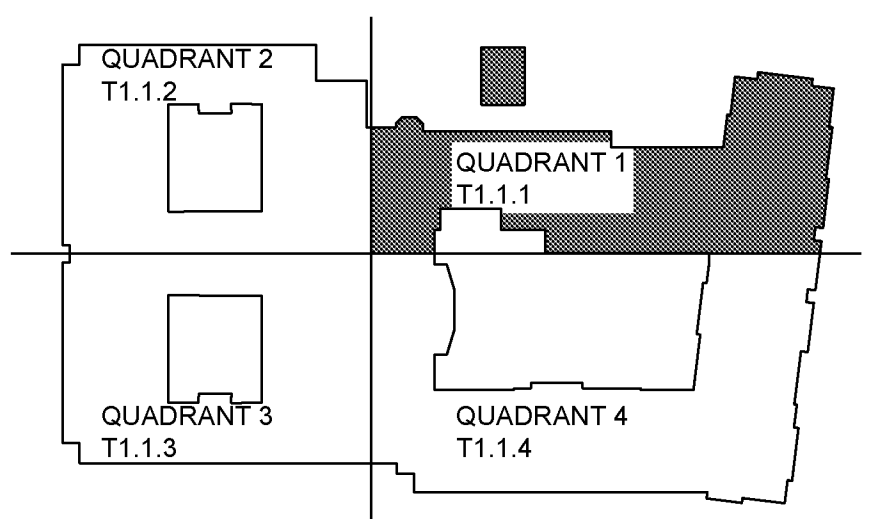

BIM Server: S:\RV\RV2015 - BIM Server\1\14017 Concordia Baton Rouge\1 Ver. 18.001\Monday, February 22, 2016 11:14 PM