

**WATERSTONE AT BATON ROUGE**
  
**ASSISTED LIVING & MEMORY CARE**
  
 SIEGEN LANE
   
 BATON ROUGE, LA 70810


ISSUE:
   
**QA CONSTRUCTION DOCUMENTS**

©2016 PI ARCHITECTS, INC.

REVISIONS:

DATE: 03/03/2016
   
 PROJECT NUMBER: 14017
   
 SHEET TITLE: TELECOM/SECURITY/AV ELECTRONICS BACKGROUND MUSIC AUDIO BLOCK DIAGRAM

SHEET: **T3.1**

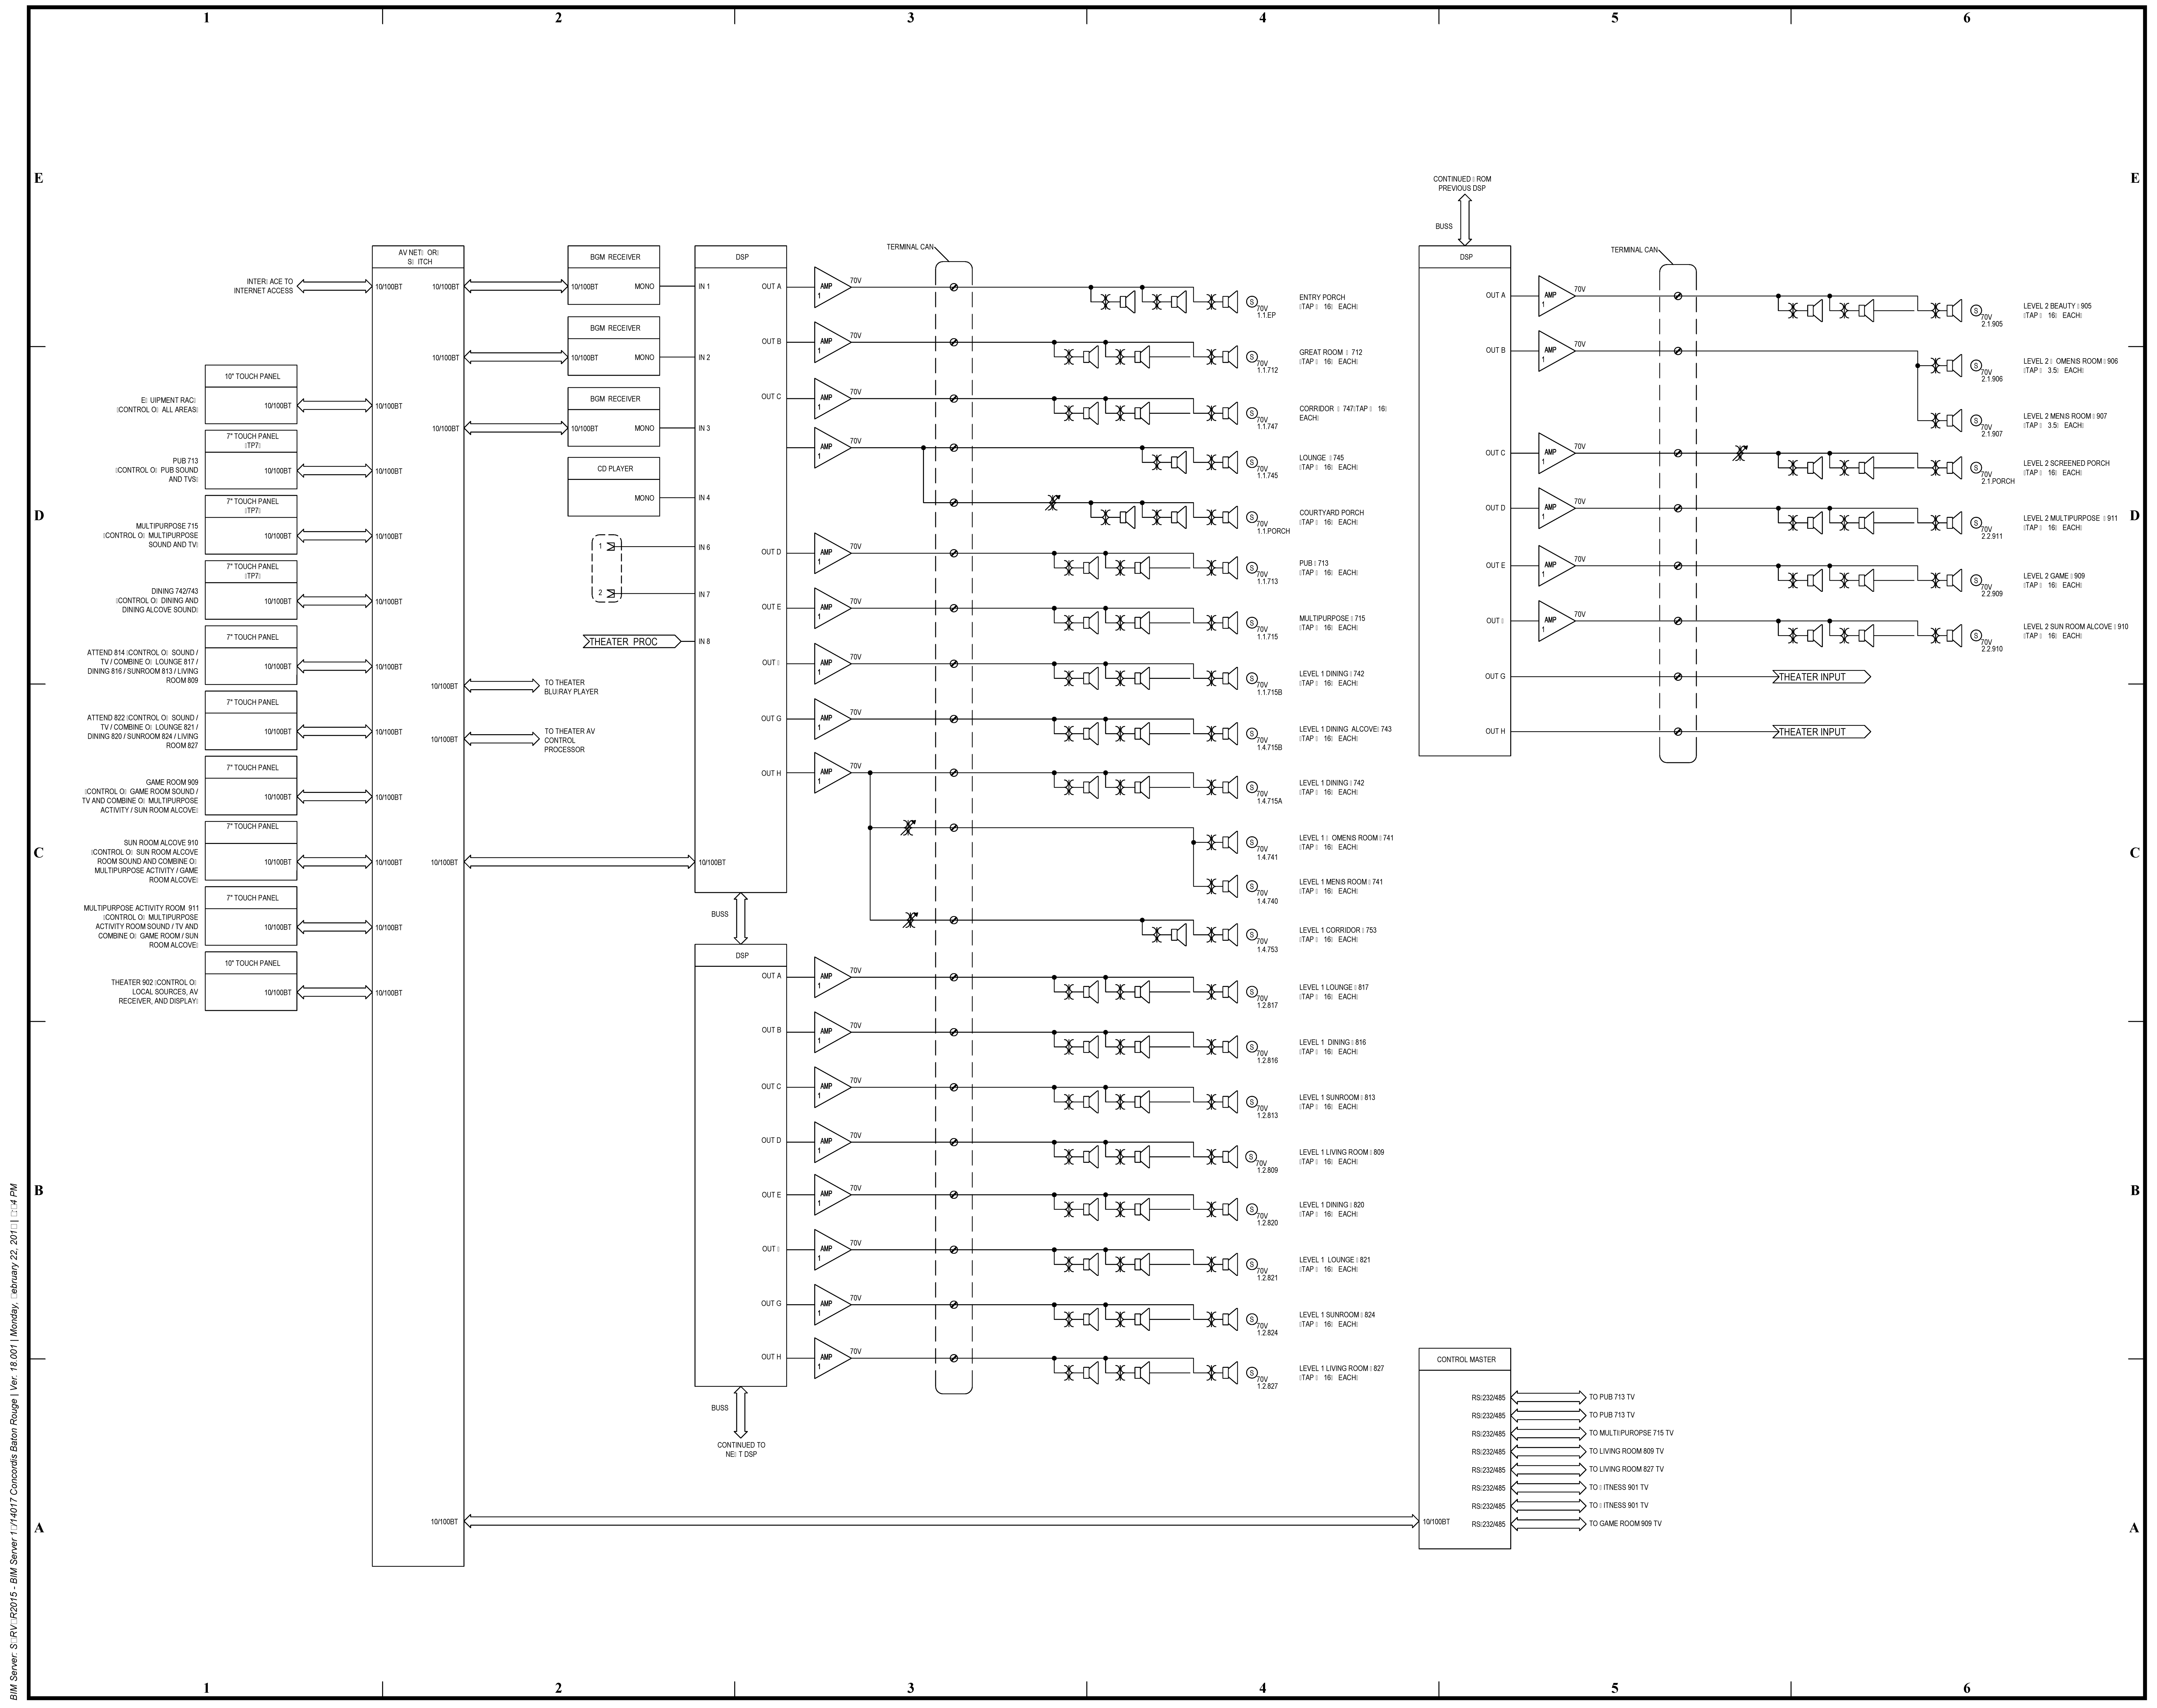

BIM Server: S:\V\F2015 - BIM Server\1714017 Concordia Baton Rouge | Ver: 18.001 | Monday, February 22, 2016 | 11:47 AM