



pi architects
 3500 Jefferson St. Suite 303
 Austin, TX 78731
 P: (512) 231-1910
 F: (512) 231-1950
 www.piarch.com

architecture + master planning
 interior architecture

GUIDEPOST SOLUTIONS LLC
 2000 North Dallas Parkway, Suite 350
 Plano, TX 75063
 Office: (469) 266-2300
 Website: www.guidepostsolutions.com

**WATERSTONE AT BATON ROUGE
 ASSISTED LIVING & MEMORY CARE**
 SIEGEN LANE
 BATON ROUGE, LA 70810



ISSUE:
**QA
 CONSTRUCTION
 DOCUMENTS**

©2016 PI ARCHITECTS, INC.

REVISIONS:

DATE:
 03/03/2016
 PROJECT NUMBER:
 14017
 SHEET TITLE:
 TELECOM/SECURITY/AV
 ELECTRONICS
 TYPICAL DEVICE RISER
 DIAGRAMS

SHEET:
T3.3

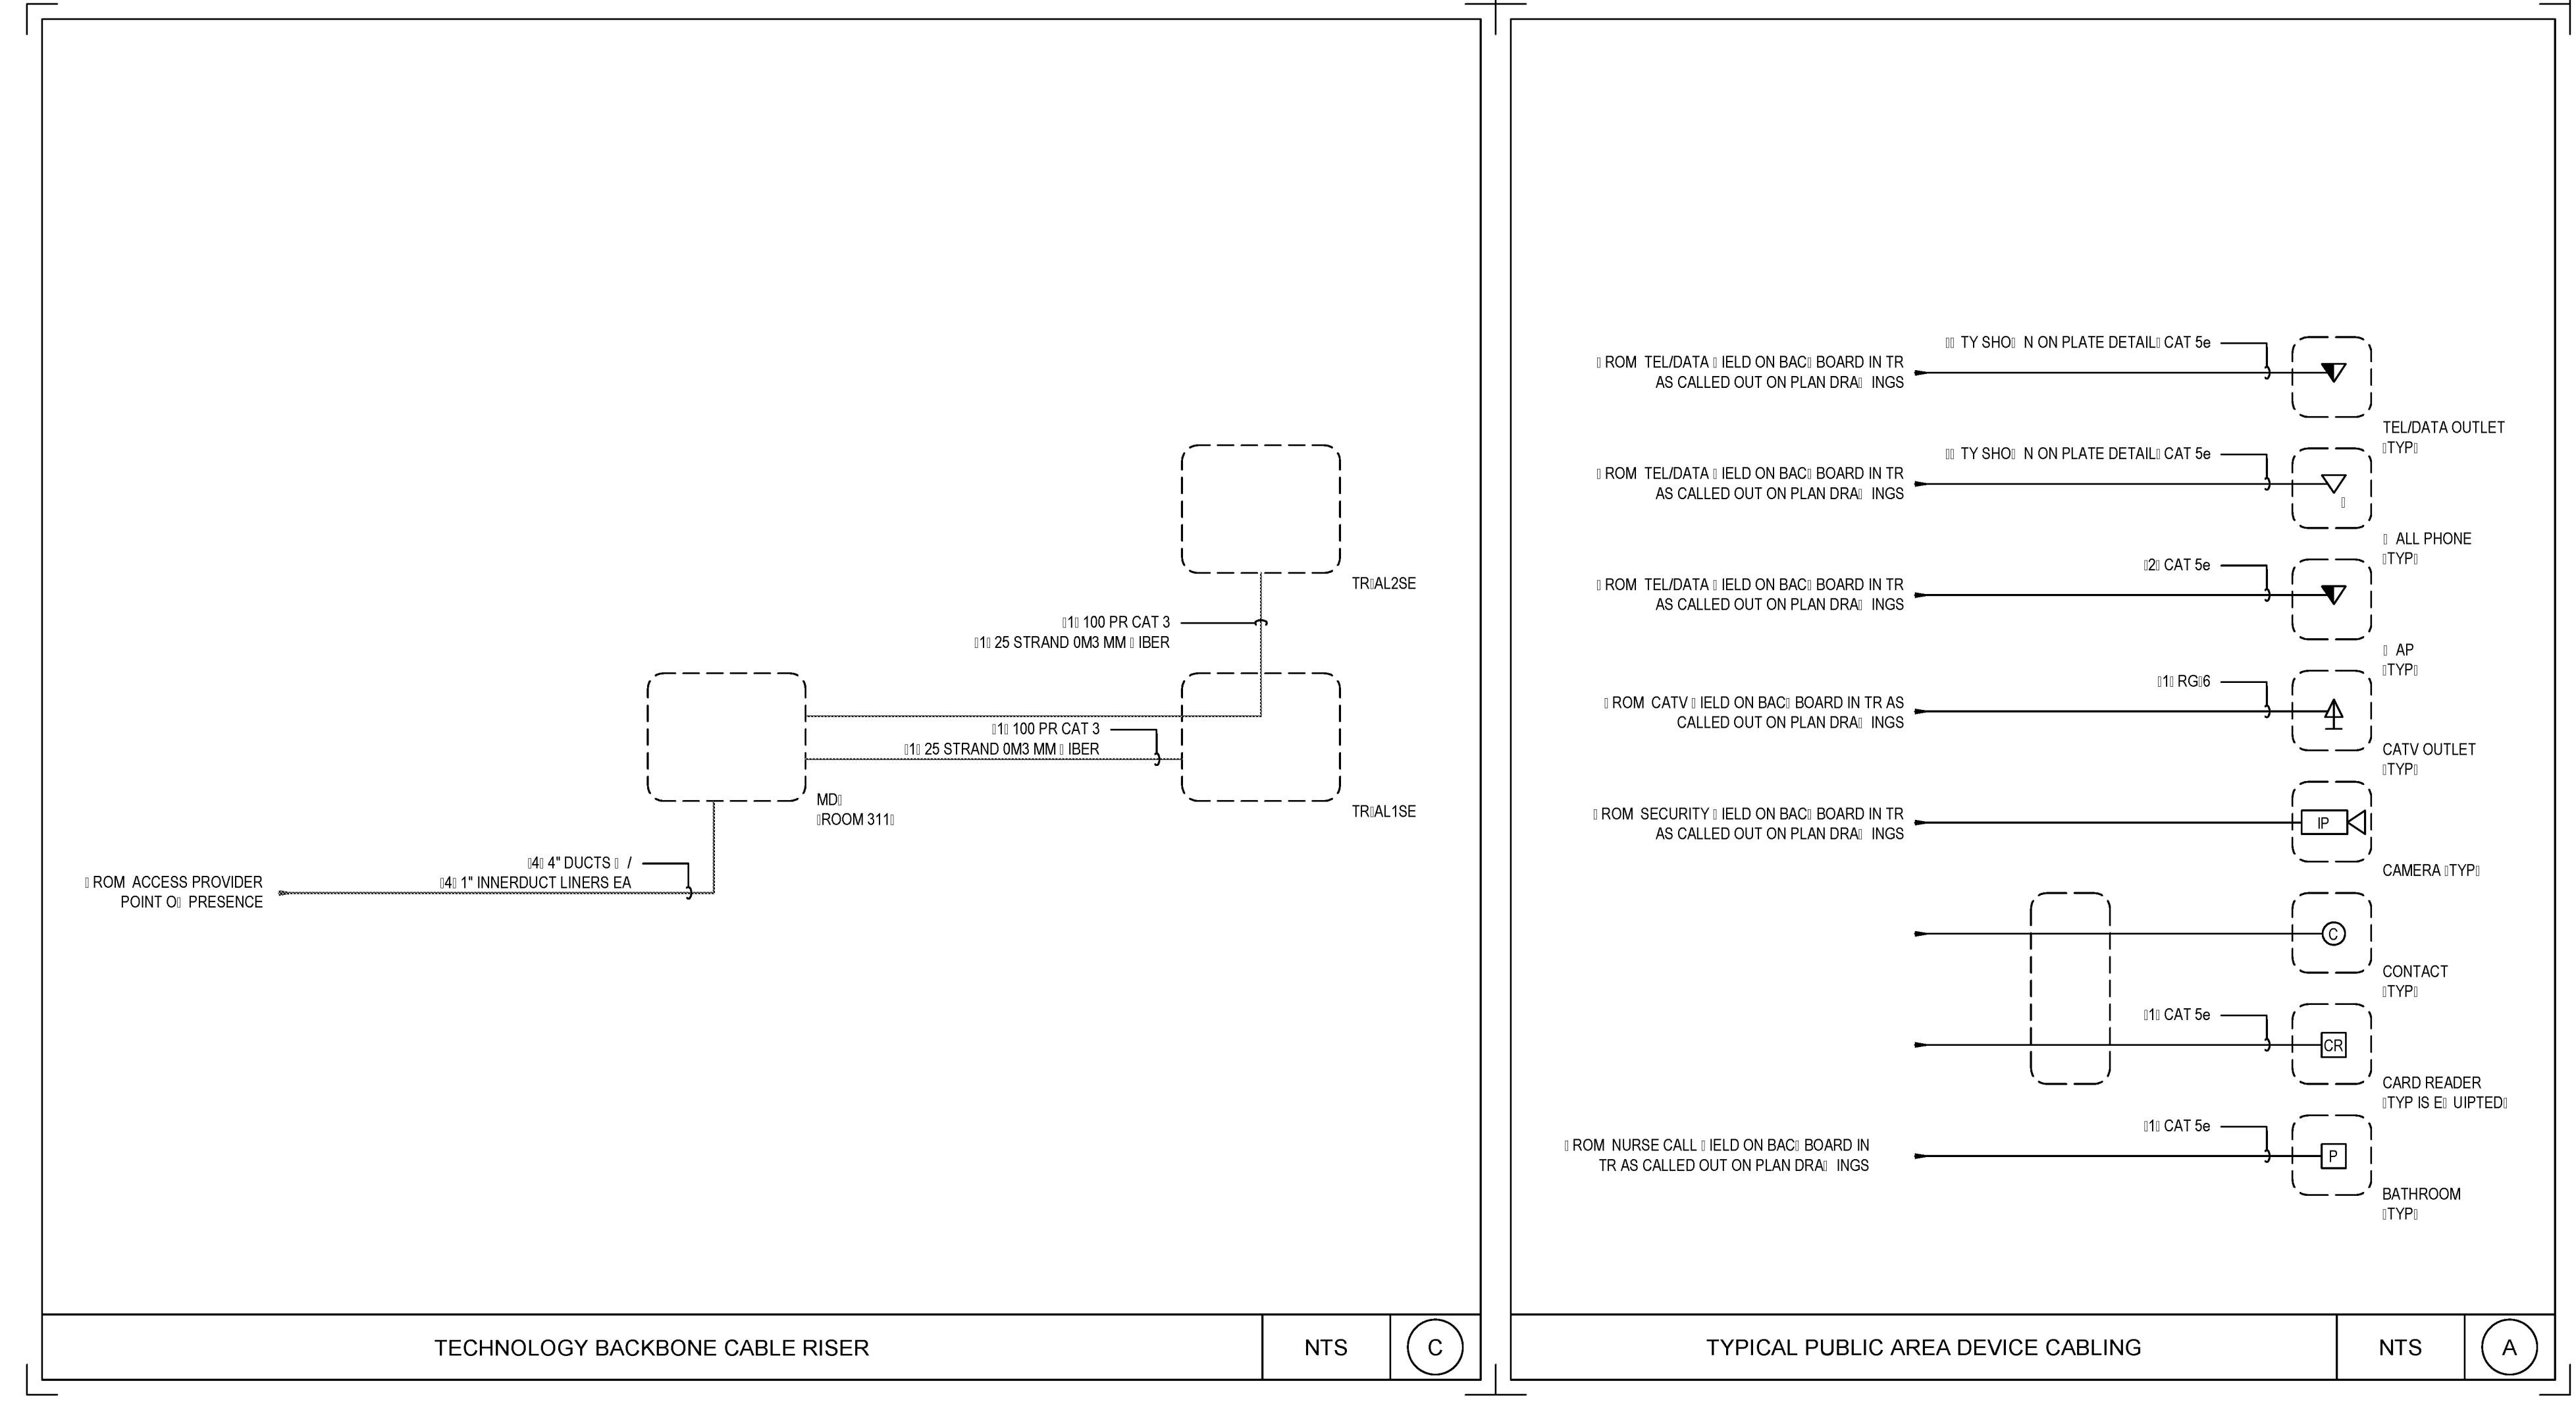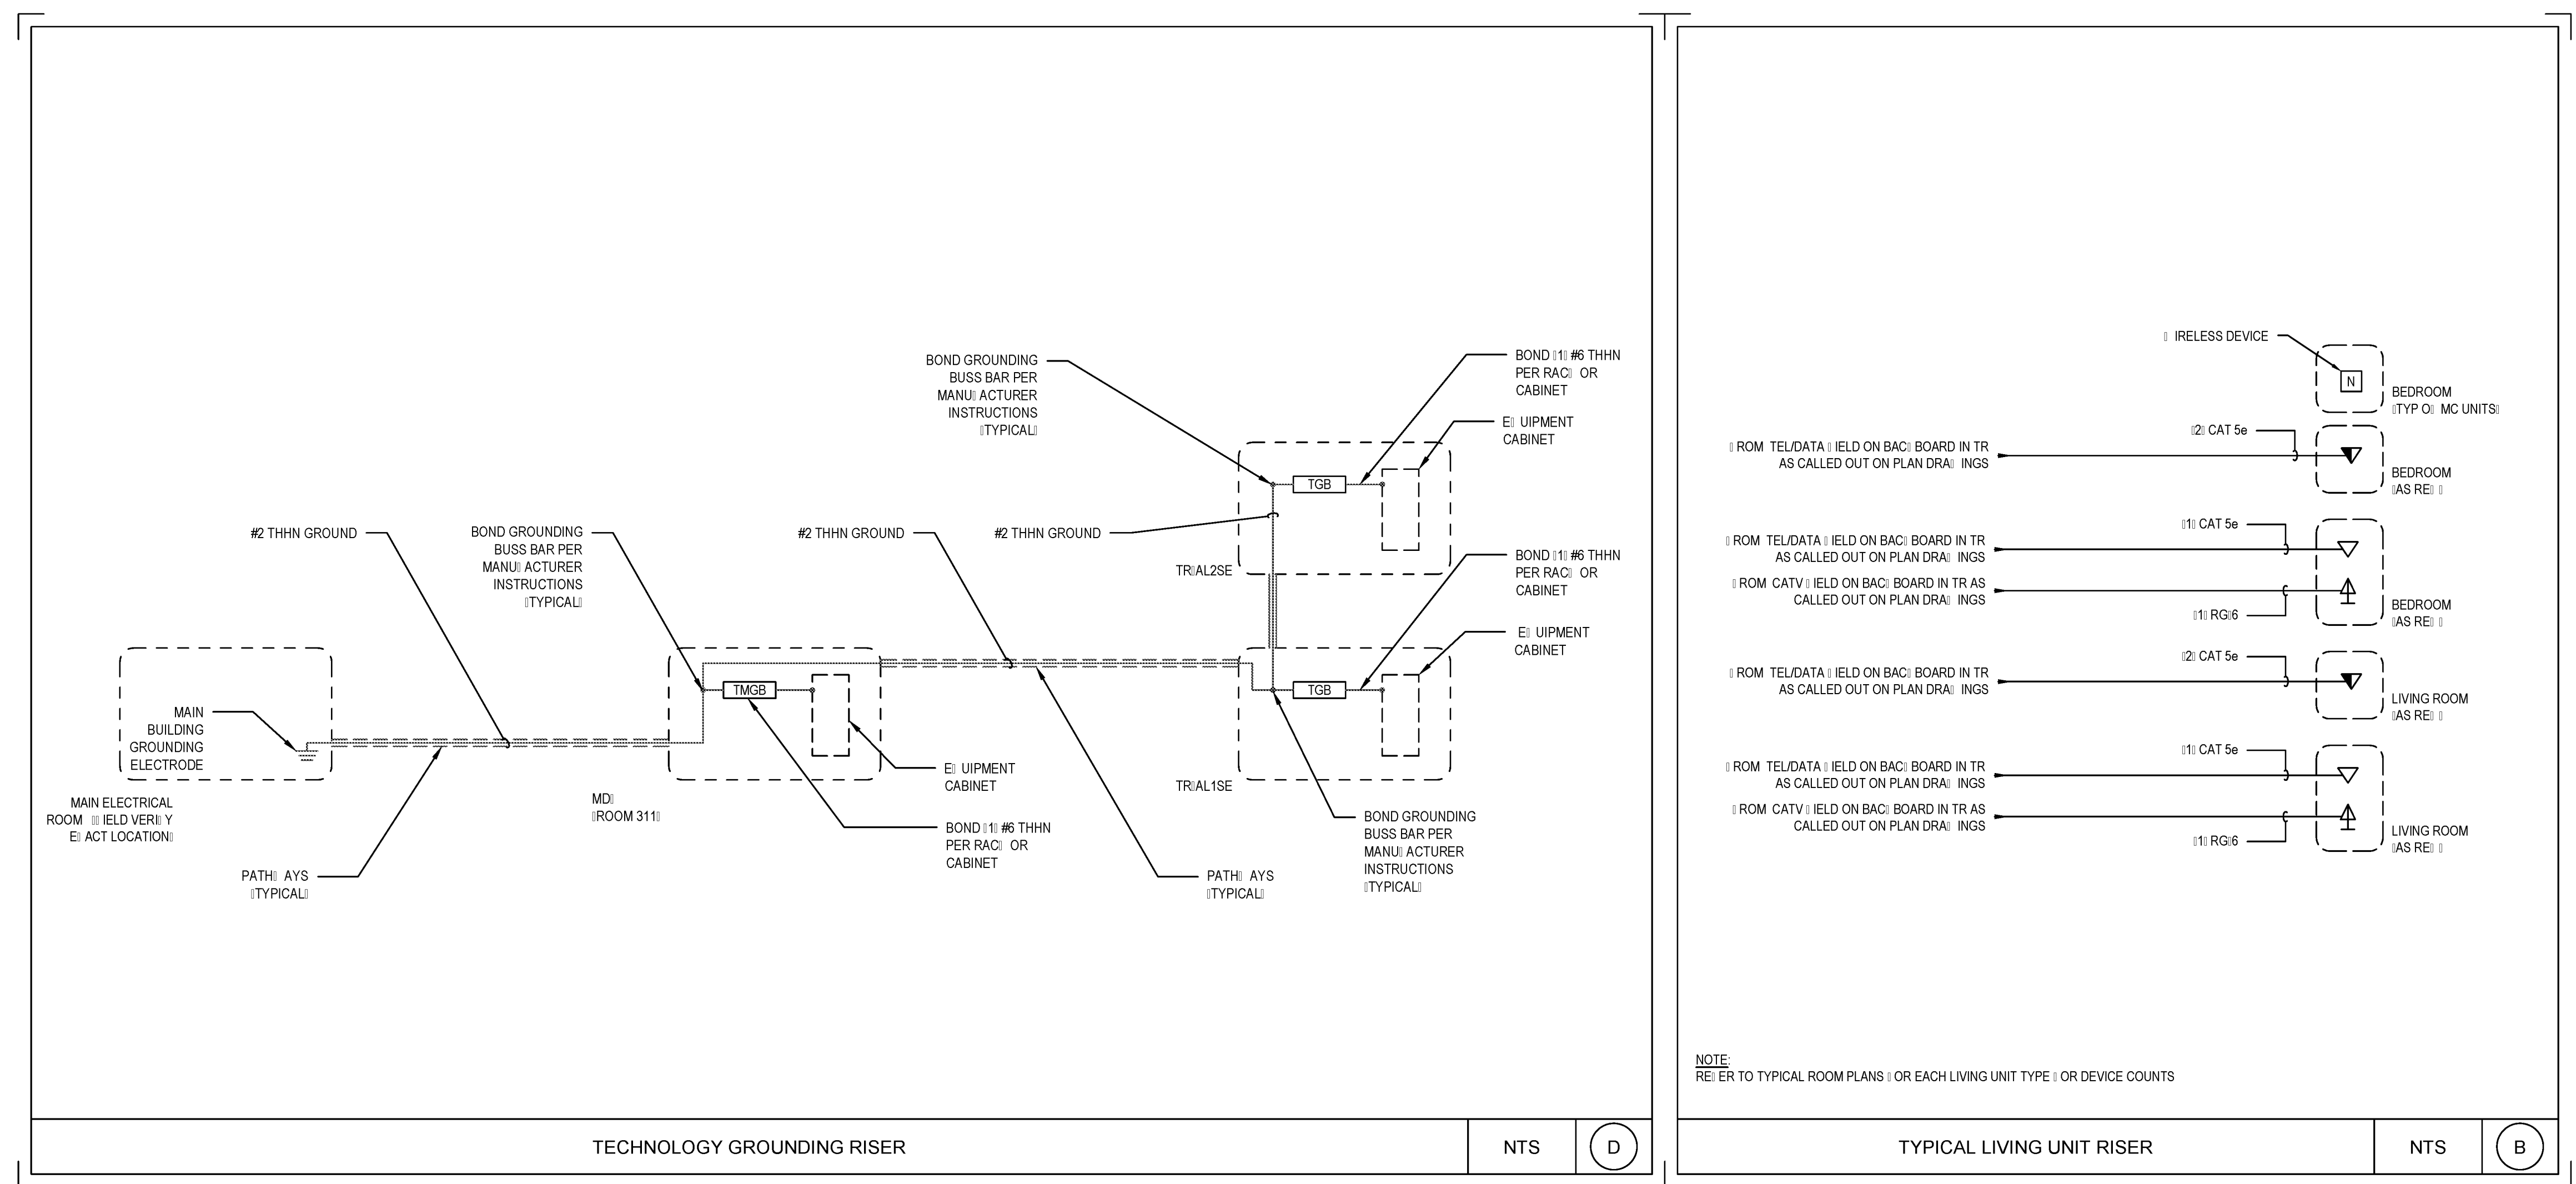

BIM Server: S:\V\F2015 - BIM Server\174017 Concordia Baton Rouge | Ver: 18.001 | Monday, February 22, 2016 | 11:44 PM